



© 2017 RYAN SENATORE ARCHITECTURE

ADDITION TO THE SCHOEDER RESIDENCE
 96 BARTLEY AVENUE
 PORTLAND, MAINE



RYAN SENATORE
 ARCHITECTURE
 1000 WASHINGTON ST. SUITE 100
 PORTLAND, MAINE 04101
 TEL: 207.633.8888
 WWW.RSAArch.com


CONSULTANTS

REVISIONS


DATE: SEPTEMBER 20, 2017
 PROJECT No.: 1727
 DRAWN BY: RRT, ASJ
 CHECKED BY: ASJ
 SCALE: AS NOTED

SHEET TITLE
 EXTERIOR
 ELEVATIONS


A2-0

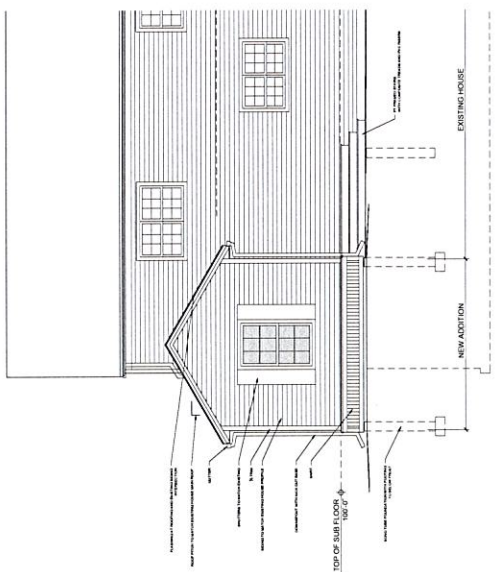


4 NORTH ELEVATION
 1/4" = 1'-0"

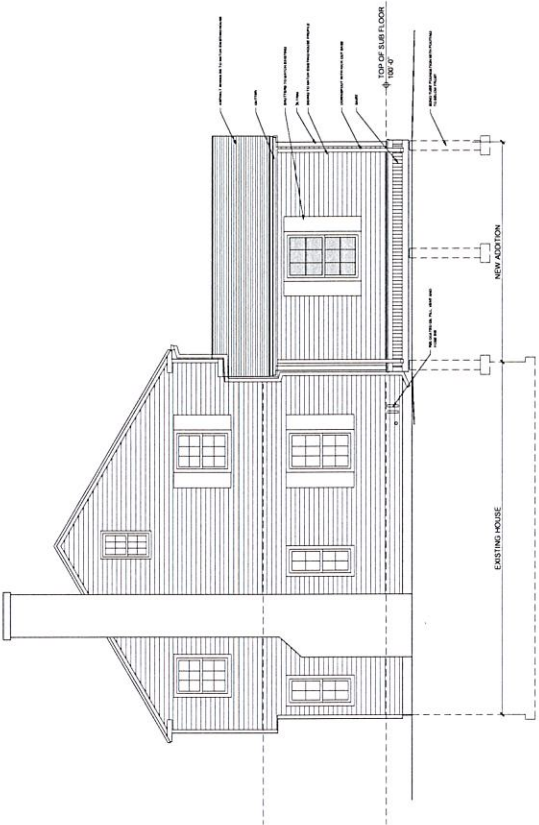

1 EAST ELEVATION
 1/4" = 1'-0"

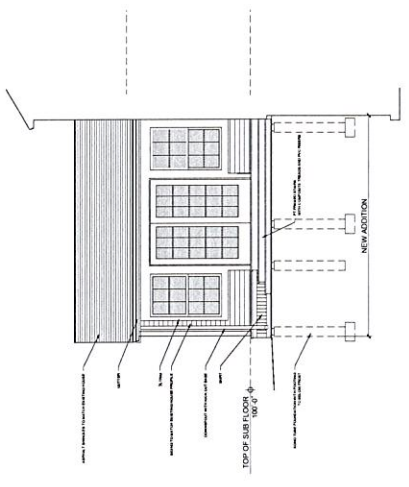

2 WEST ELEVATION
 1/4" = 1'-0"

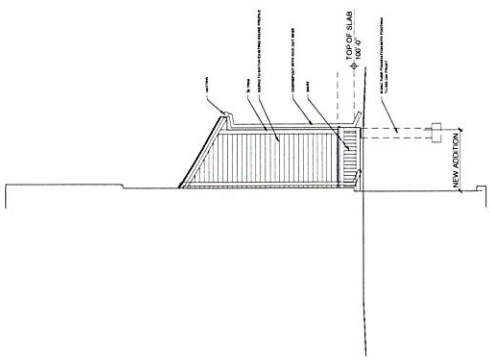

3 SOUTH ELEVATION
 1/4" = 1'-0"