



© 2017 RYAN SCATENA ARCHITECTURE

ADDITION TO THE SCHOEDER RESIDENCE
96 BARTLEY AVENUE
PORTLAND, MAINE



RYAN SCATENA
ARCHITECTURE
1000 BROADWAY, SUITE 200
PORTLAND, ME 04103
TEL: 603.633.1111
WWW.RSARCHITECTURE.COM


CONSULTANTS

REVISIONS

DATE: SEPTEMBER 08, 2017
DRAWN BY: RRT, ASJ
CHECKED BY: BUS
SCALE: AS NOTED

SHEET TITLE
FOUNDATION PLAN

S1-0

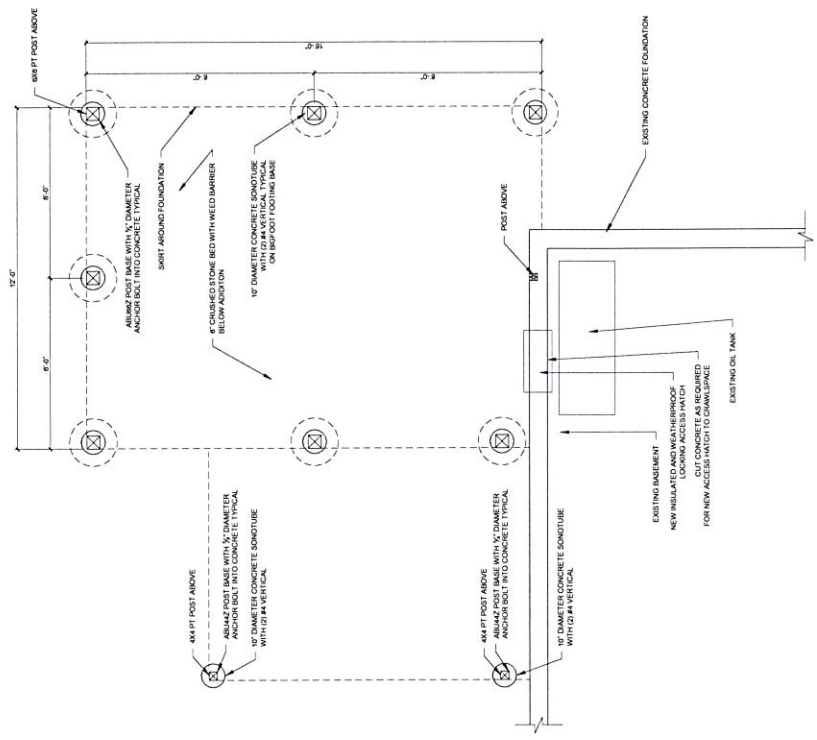

1 FOUNDATION PLAN