


REMOVE EXISTING WINDOW  
\*NEW TRANSOM WINDOW

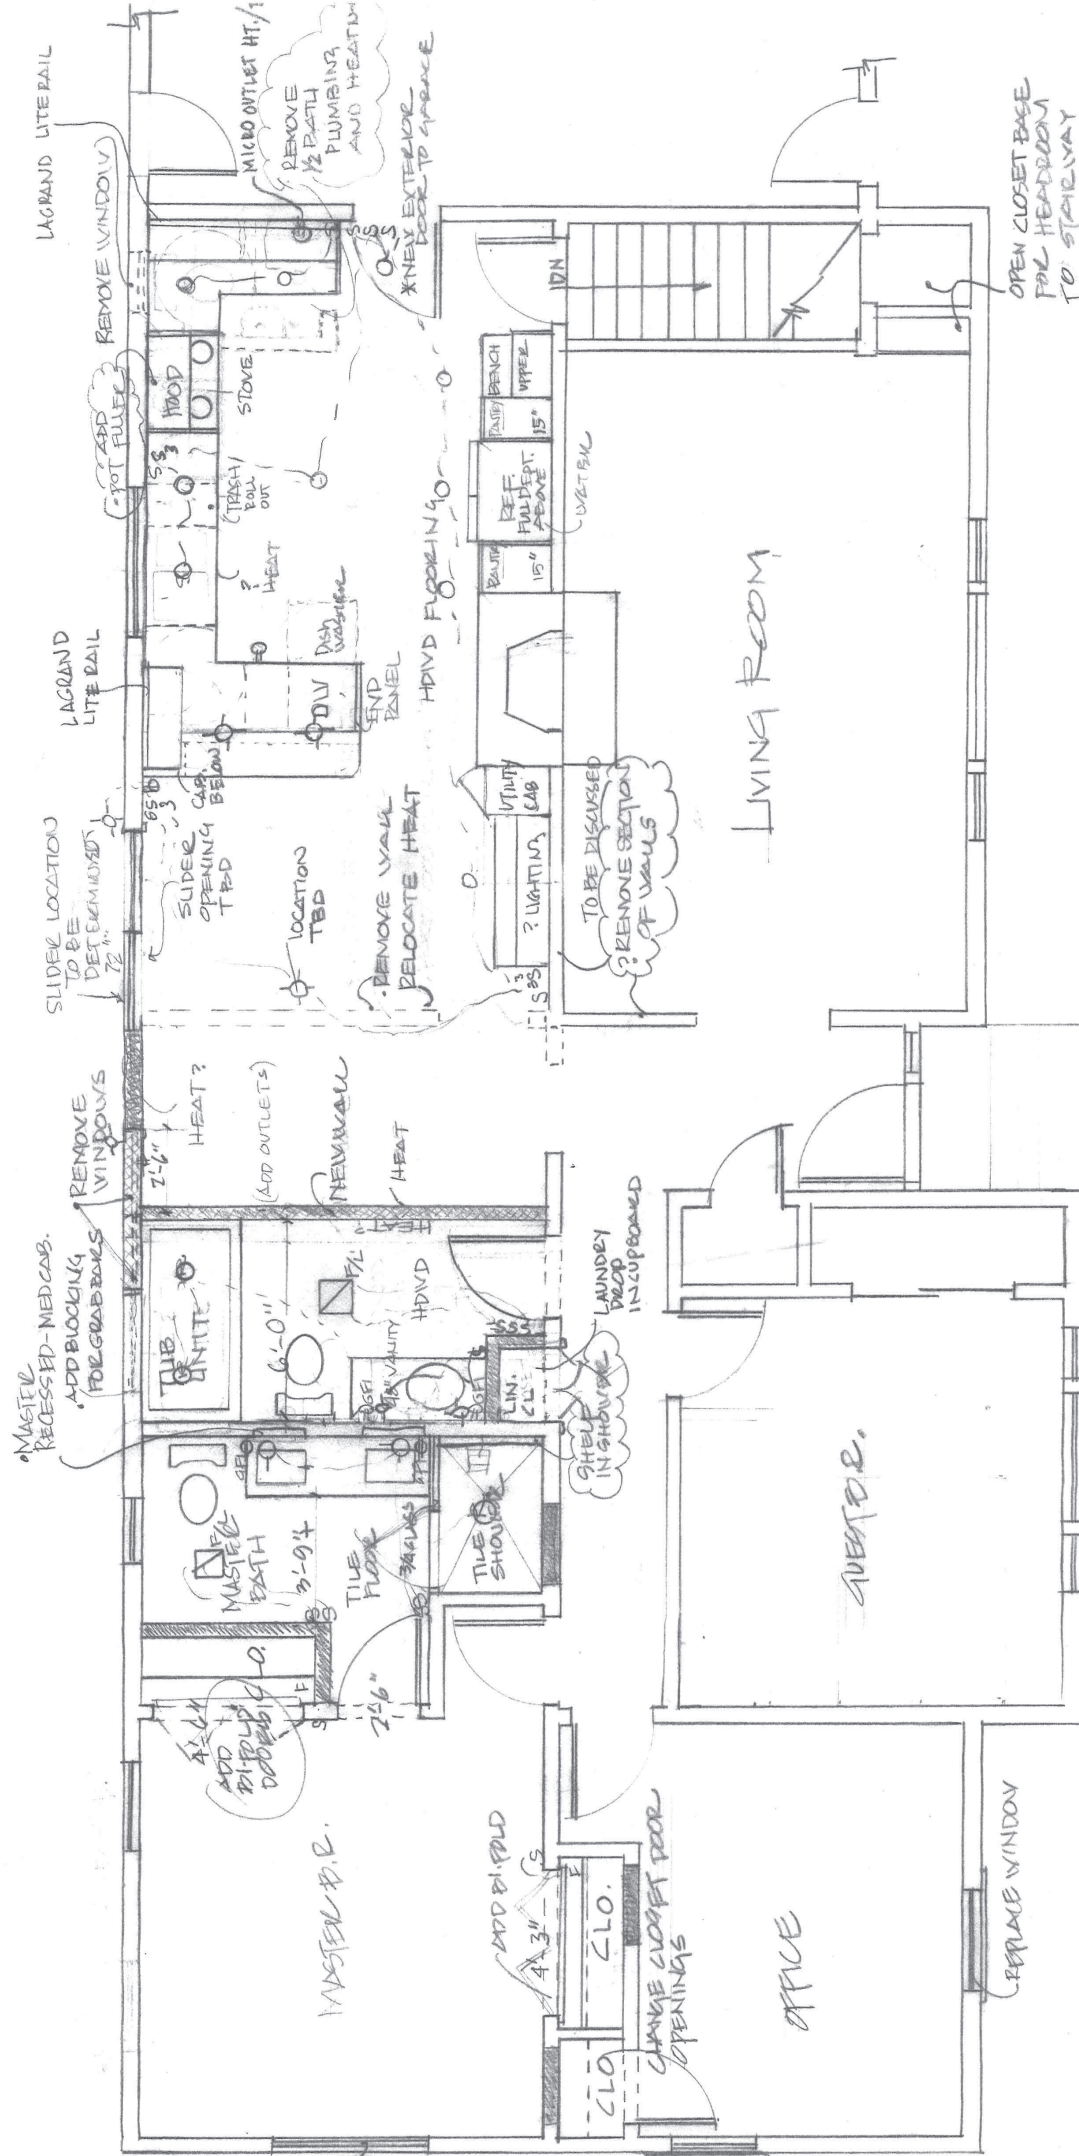

NOTES:

- \* KITCHEN CAB. @ 81" AFF.
- \* 9'4" CEILING HEIGHT
- \* ELECTRICAL TO CODE
- \* PENDANTS
- D - RECESSED

SCALE: 1/4" = 1'-0"

PETER AND MARY BERCE RENOVATION  
60 AUTUMN LANE  
PORTLAND, MAINE 04103  
MAY 10, 2014 / REVISED JUNE 4, 2014  
JUNE 10, 14, JUNE 26, 2014, JULY 10,

A1 Floor Plan

Dashed lines indicate existing walls.

Shaded areas indicate new walls.