


47 Christy Road
Portland, Maine 04103

SCALE: 1/4" = 1'-0"
JULY 23, 2015

FRAMING PLAN

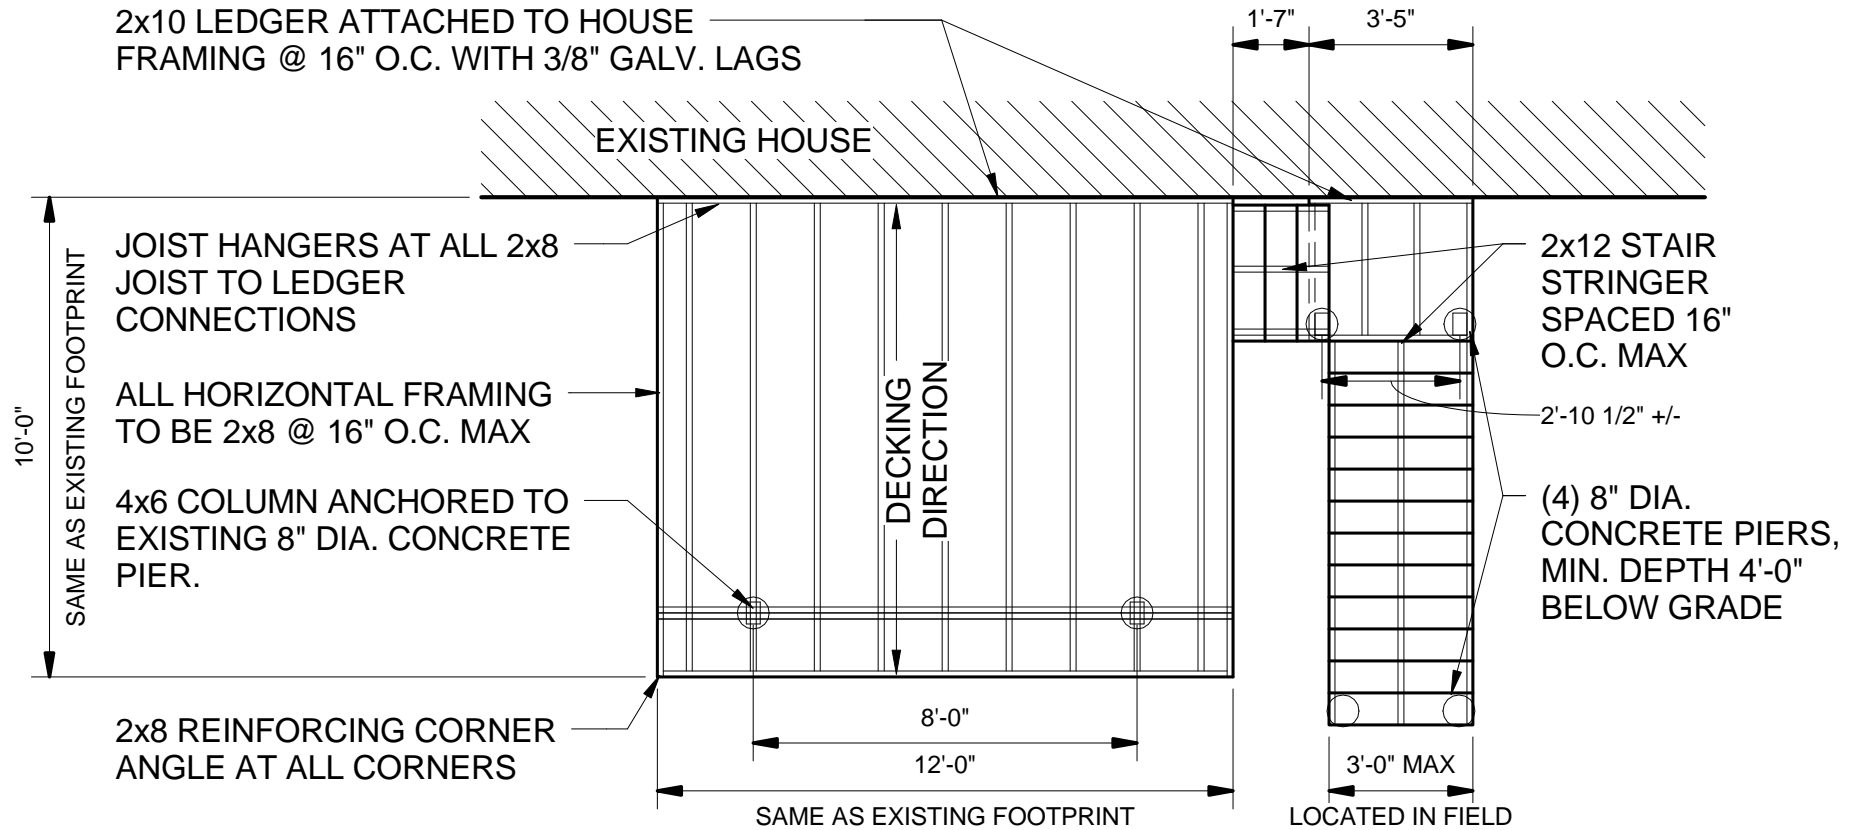

NOTE:

- ALL WOOD TO BE PRESSURE TREATED
- 2x4 CROSS BRACKING BETWEEN FRAMING
- STAINLESS STEEL SCREWS USE ON ALL WD TO WD CONNECTIONS