



WINDOW SCHEDULE

NO.	SIZE	TYPE	MUNTIN	REMARKS
(A)	3'-0" x 5'-0"	DOUBLE HUNG	AS SHOWN	MEETS EGRESS REQUIREMENTS
(B)	4'-0" x 3'-0"	CASEMENT	AS SHOWN	
(C)	(2) 3'-0" x 5'-0"	DOUBLE HUNG	AS SHOWN	MEETS EGRESS REQUIREMENTS
(D)	2'-6" x 3'-0"	CASEMENT	AS SHOWN	
(E)	(3) 2'-6" x 2'-0"	AWNING	AS SHOWN	MEETS EGRESS REQUIREMENTS
(F)	2'-6" x 6'-0"	CASEMENT	AS SHOWN	

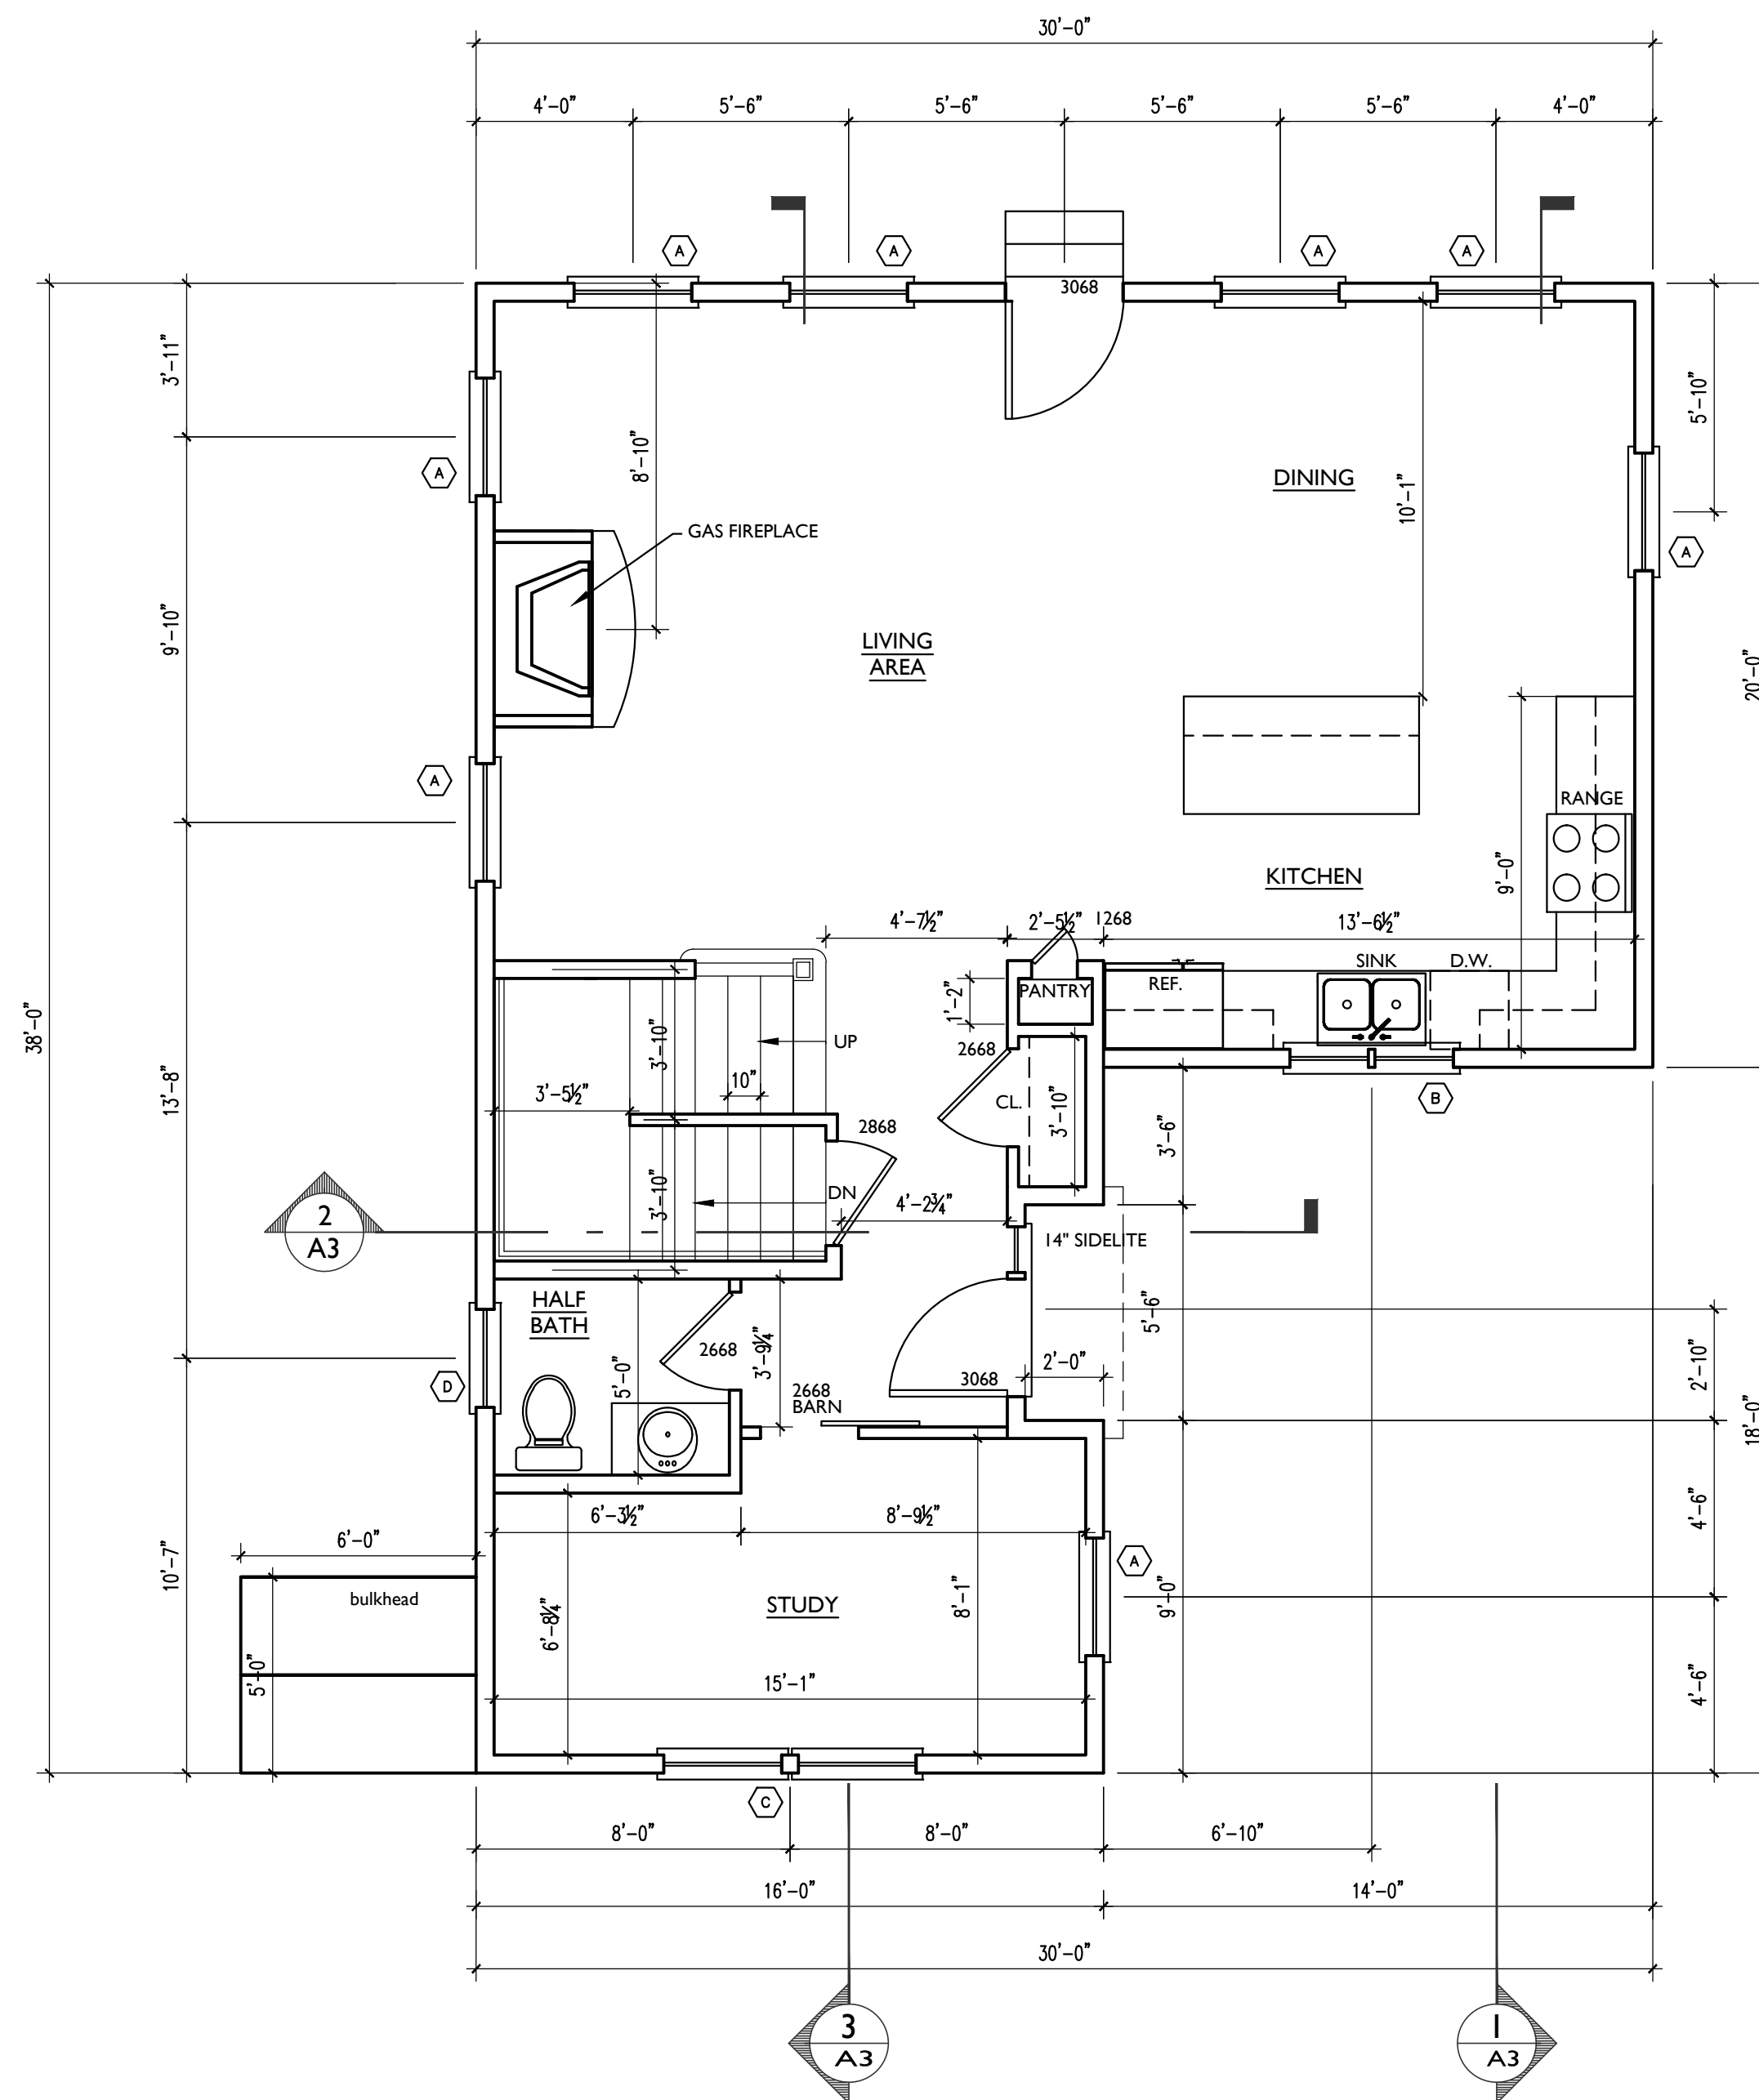

FIRST FLOOR PLAN
888 S.F. 1/4" = 1'-0"

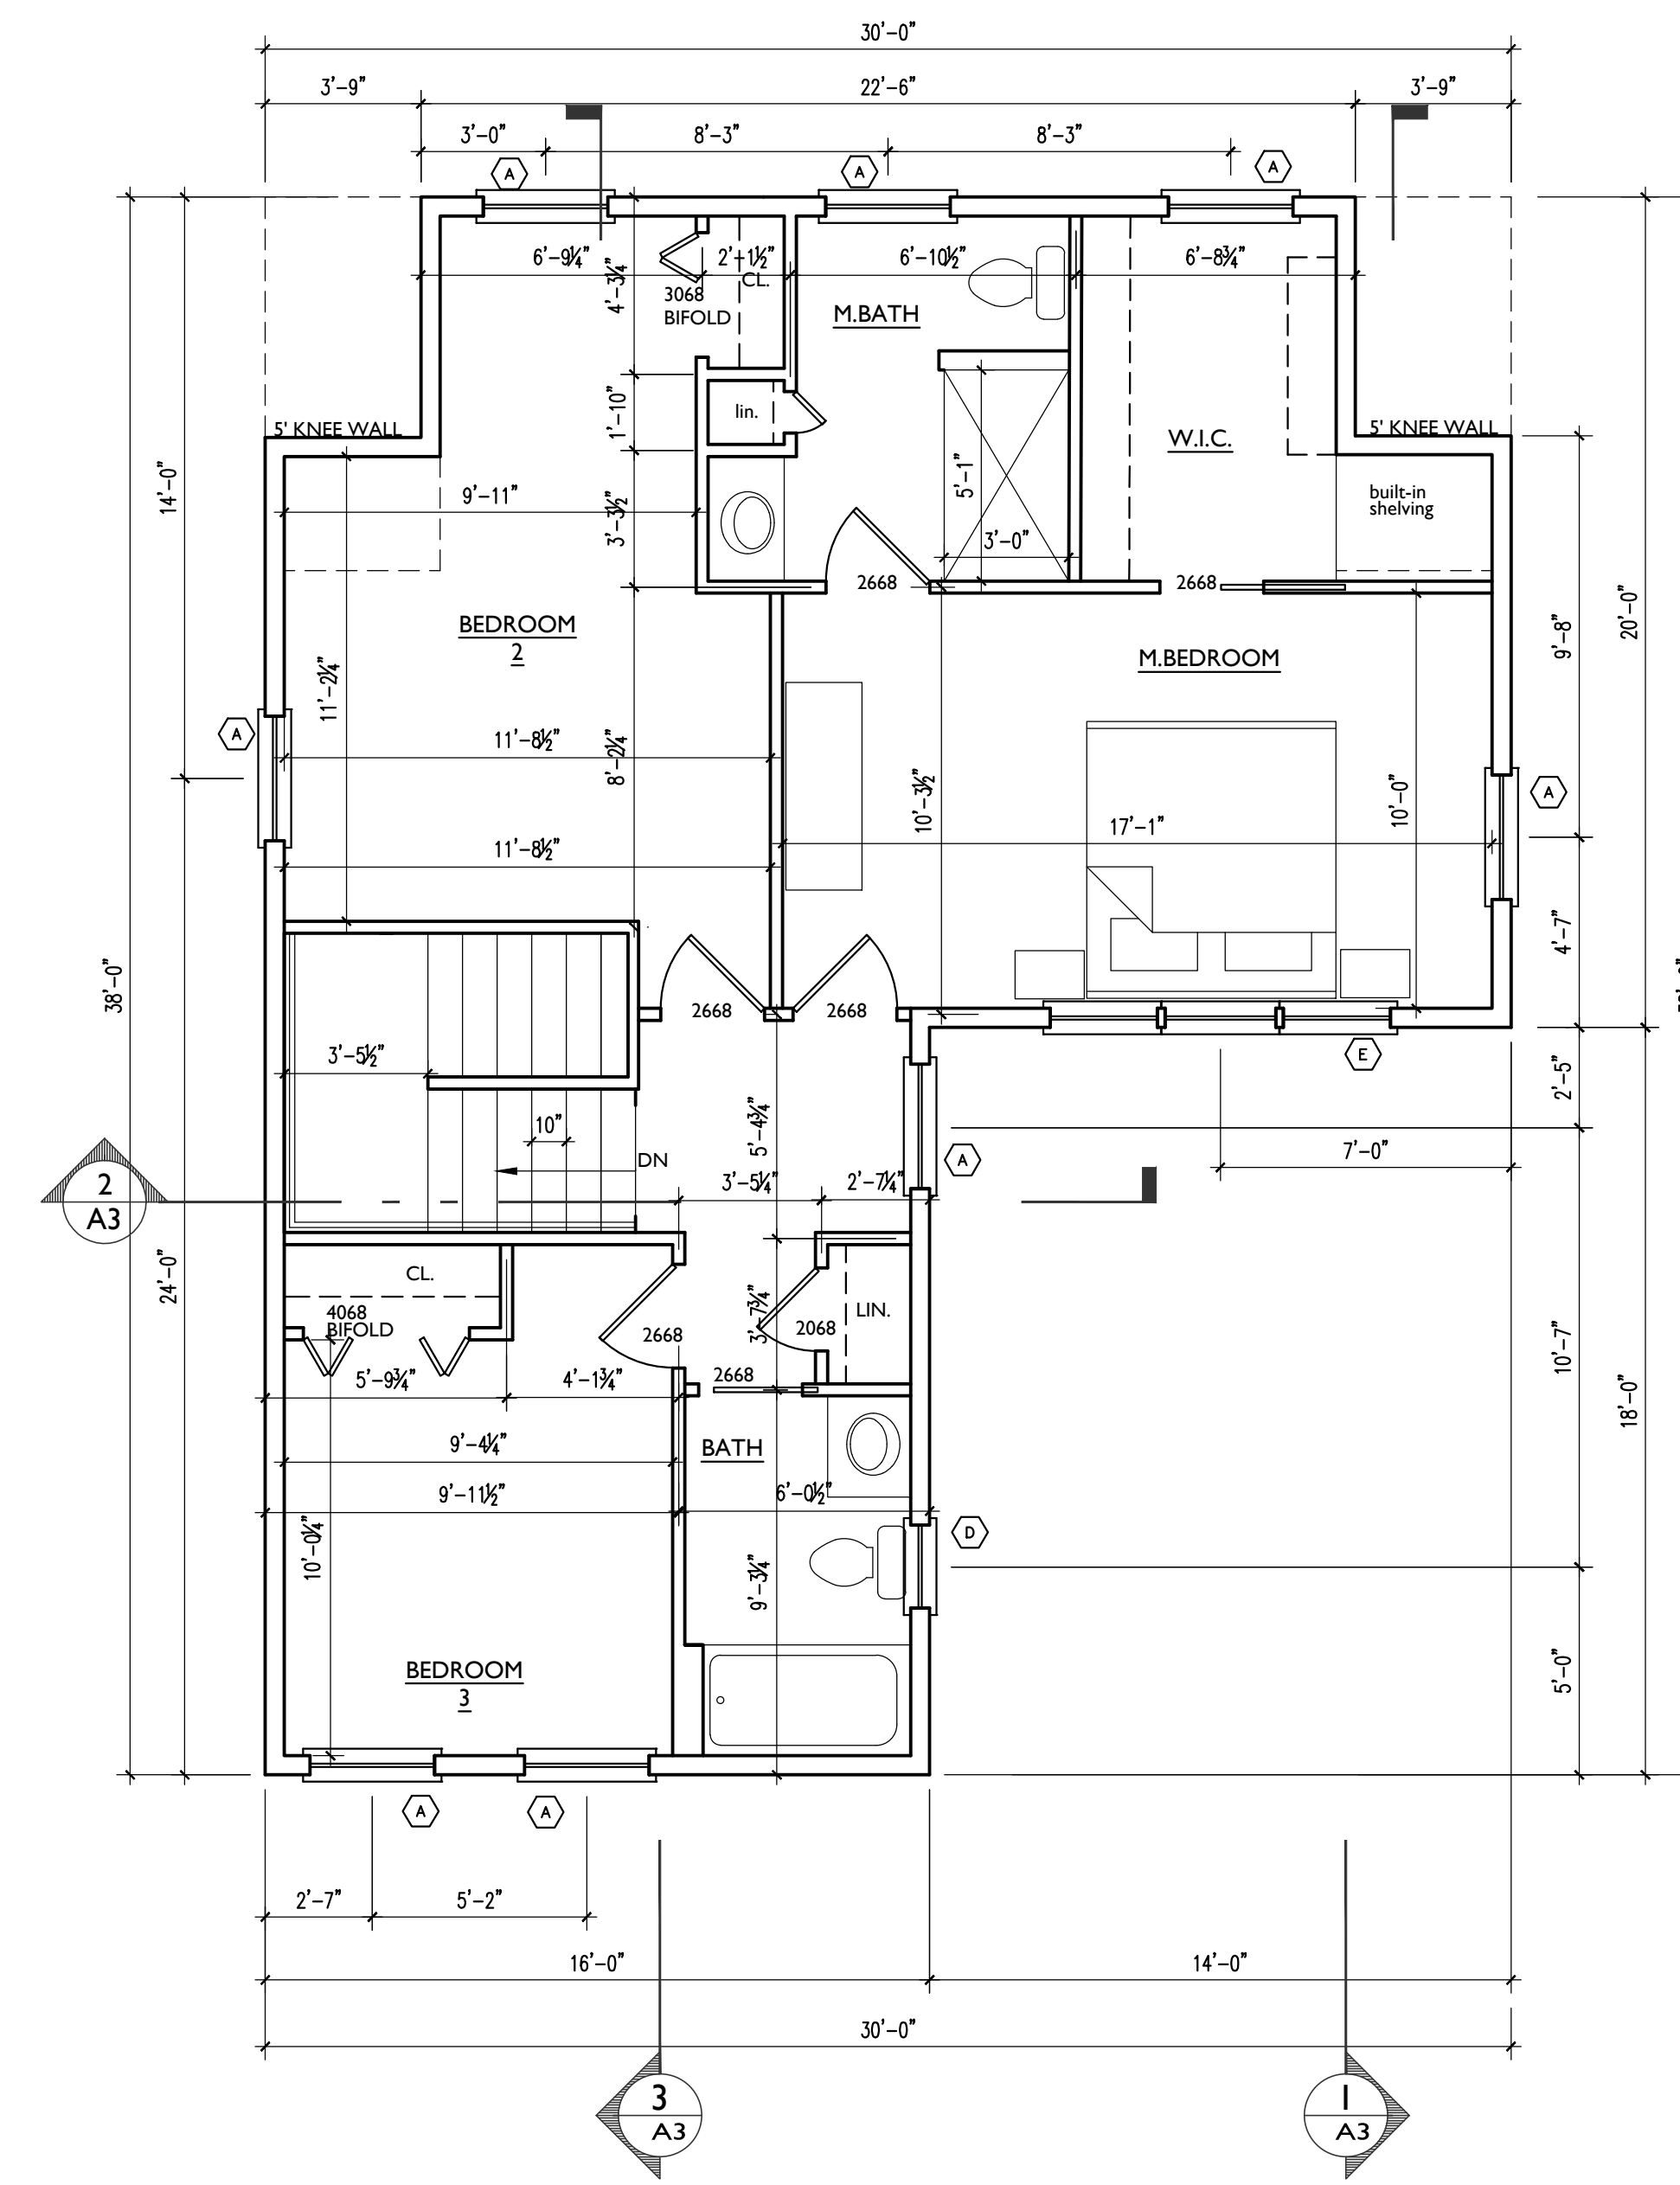

SECOND FLOOR PLAN
818 S.F. 1/4" = 1'-0"

CAPE RESIDENCE

PORTLAND, MAINE

REVISIONS

DRAWN BY: DLP
 CHECKED BY: DLP
 DATE: 01-19-17
 ISSUED:

FLOOR PLANS
 WINDOW SCHEDULE

A1

SCALE: AS NOTED