
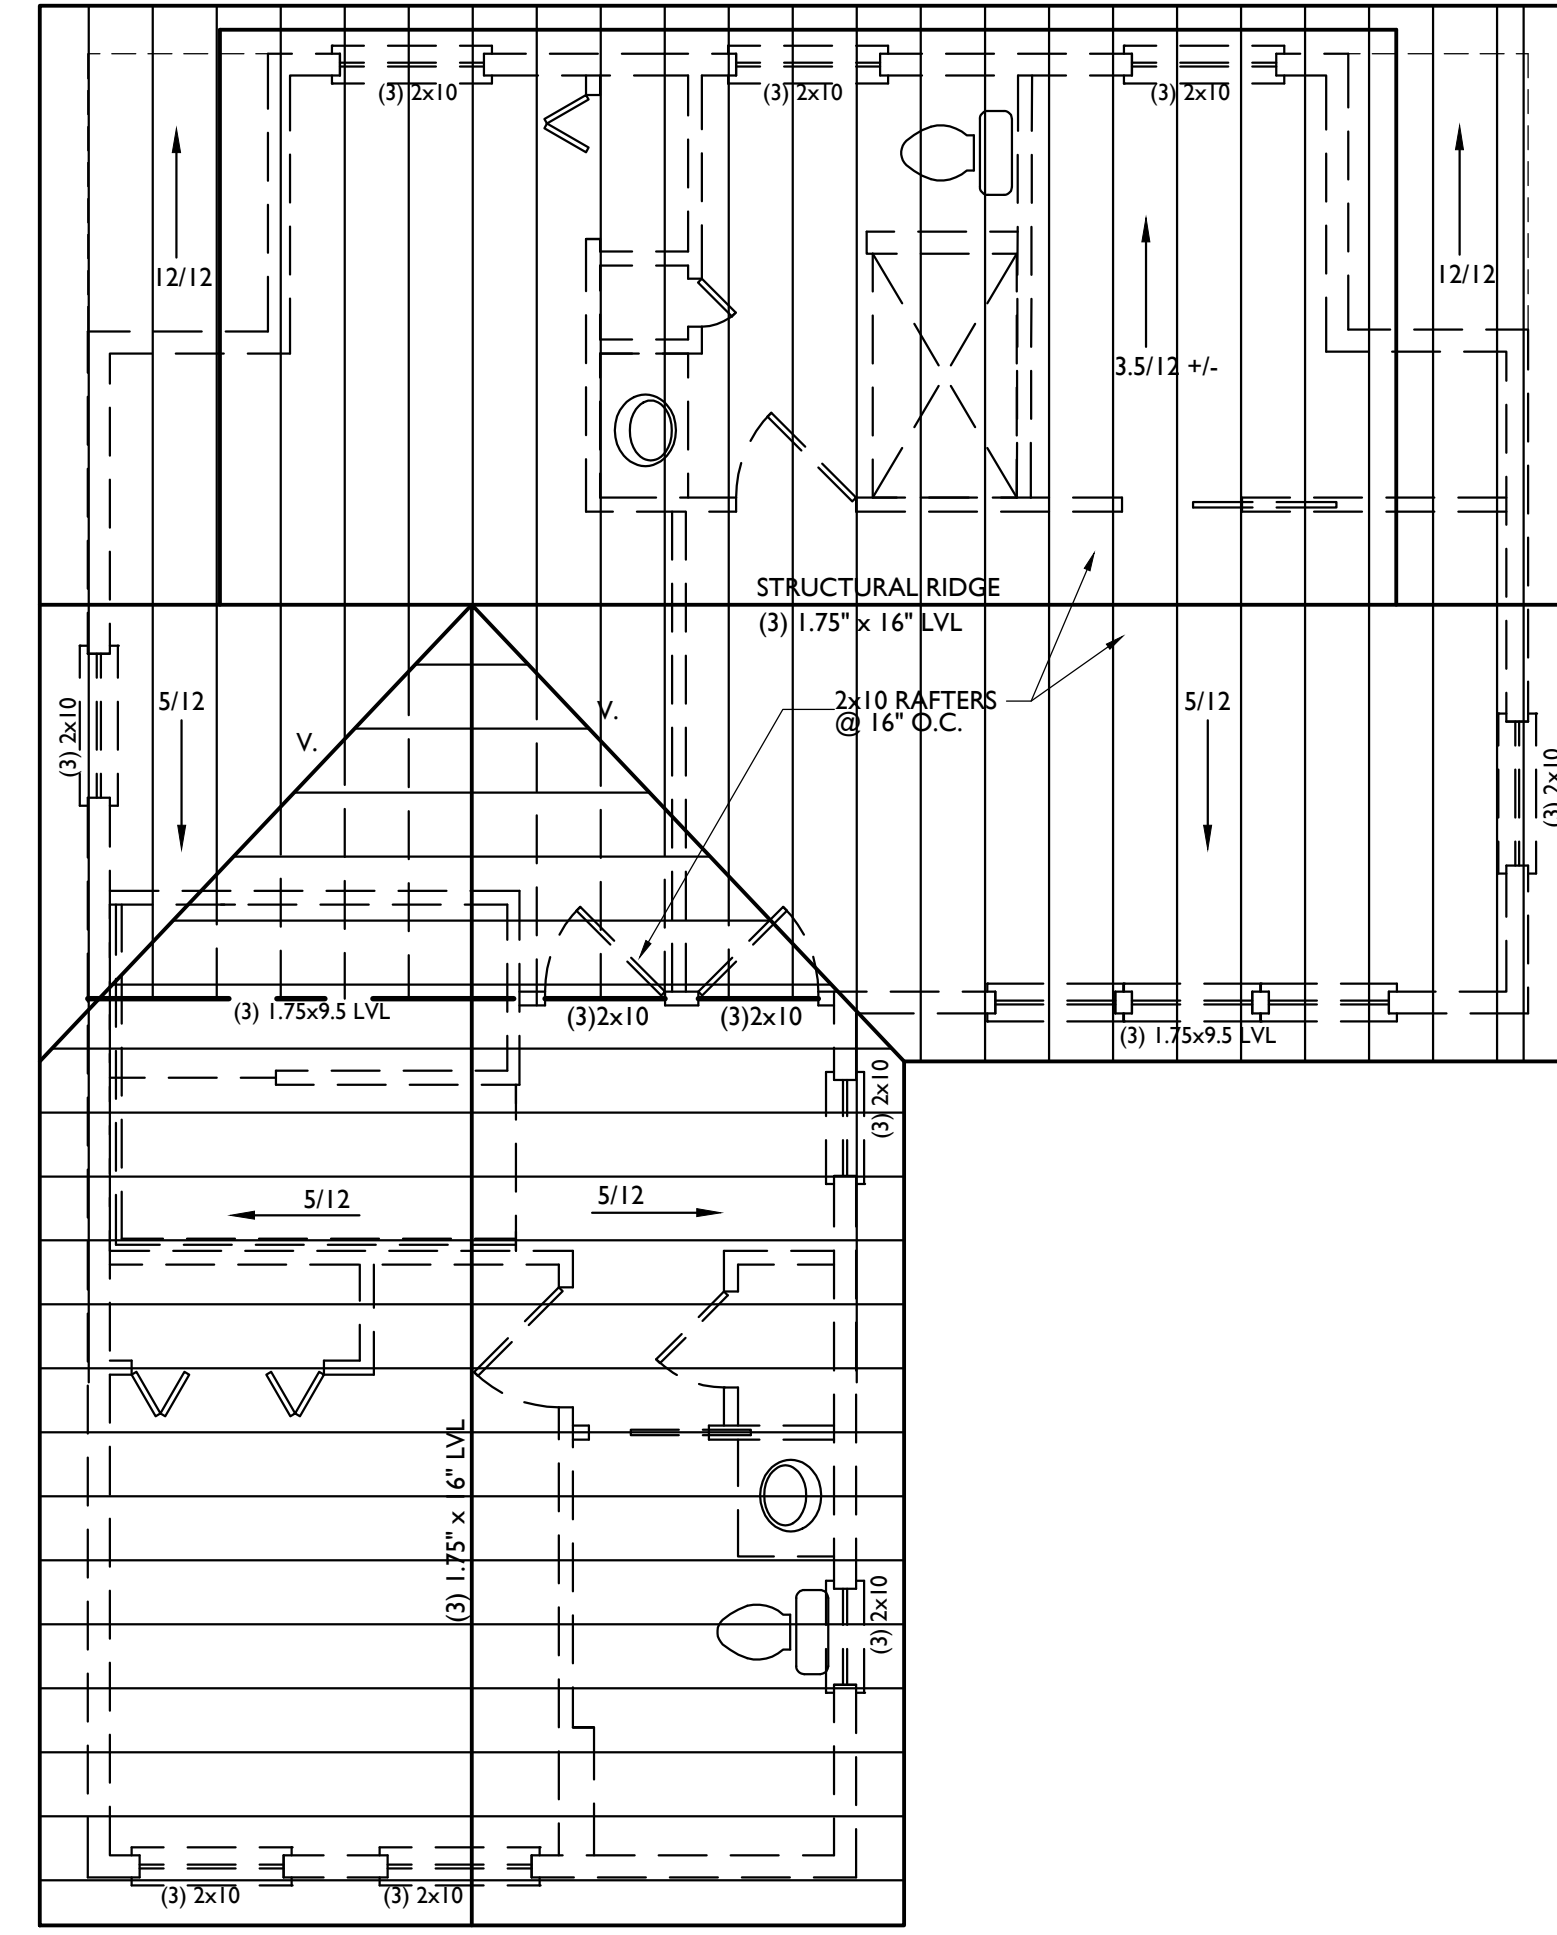
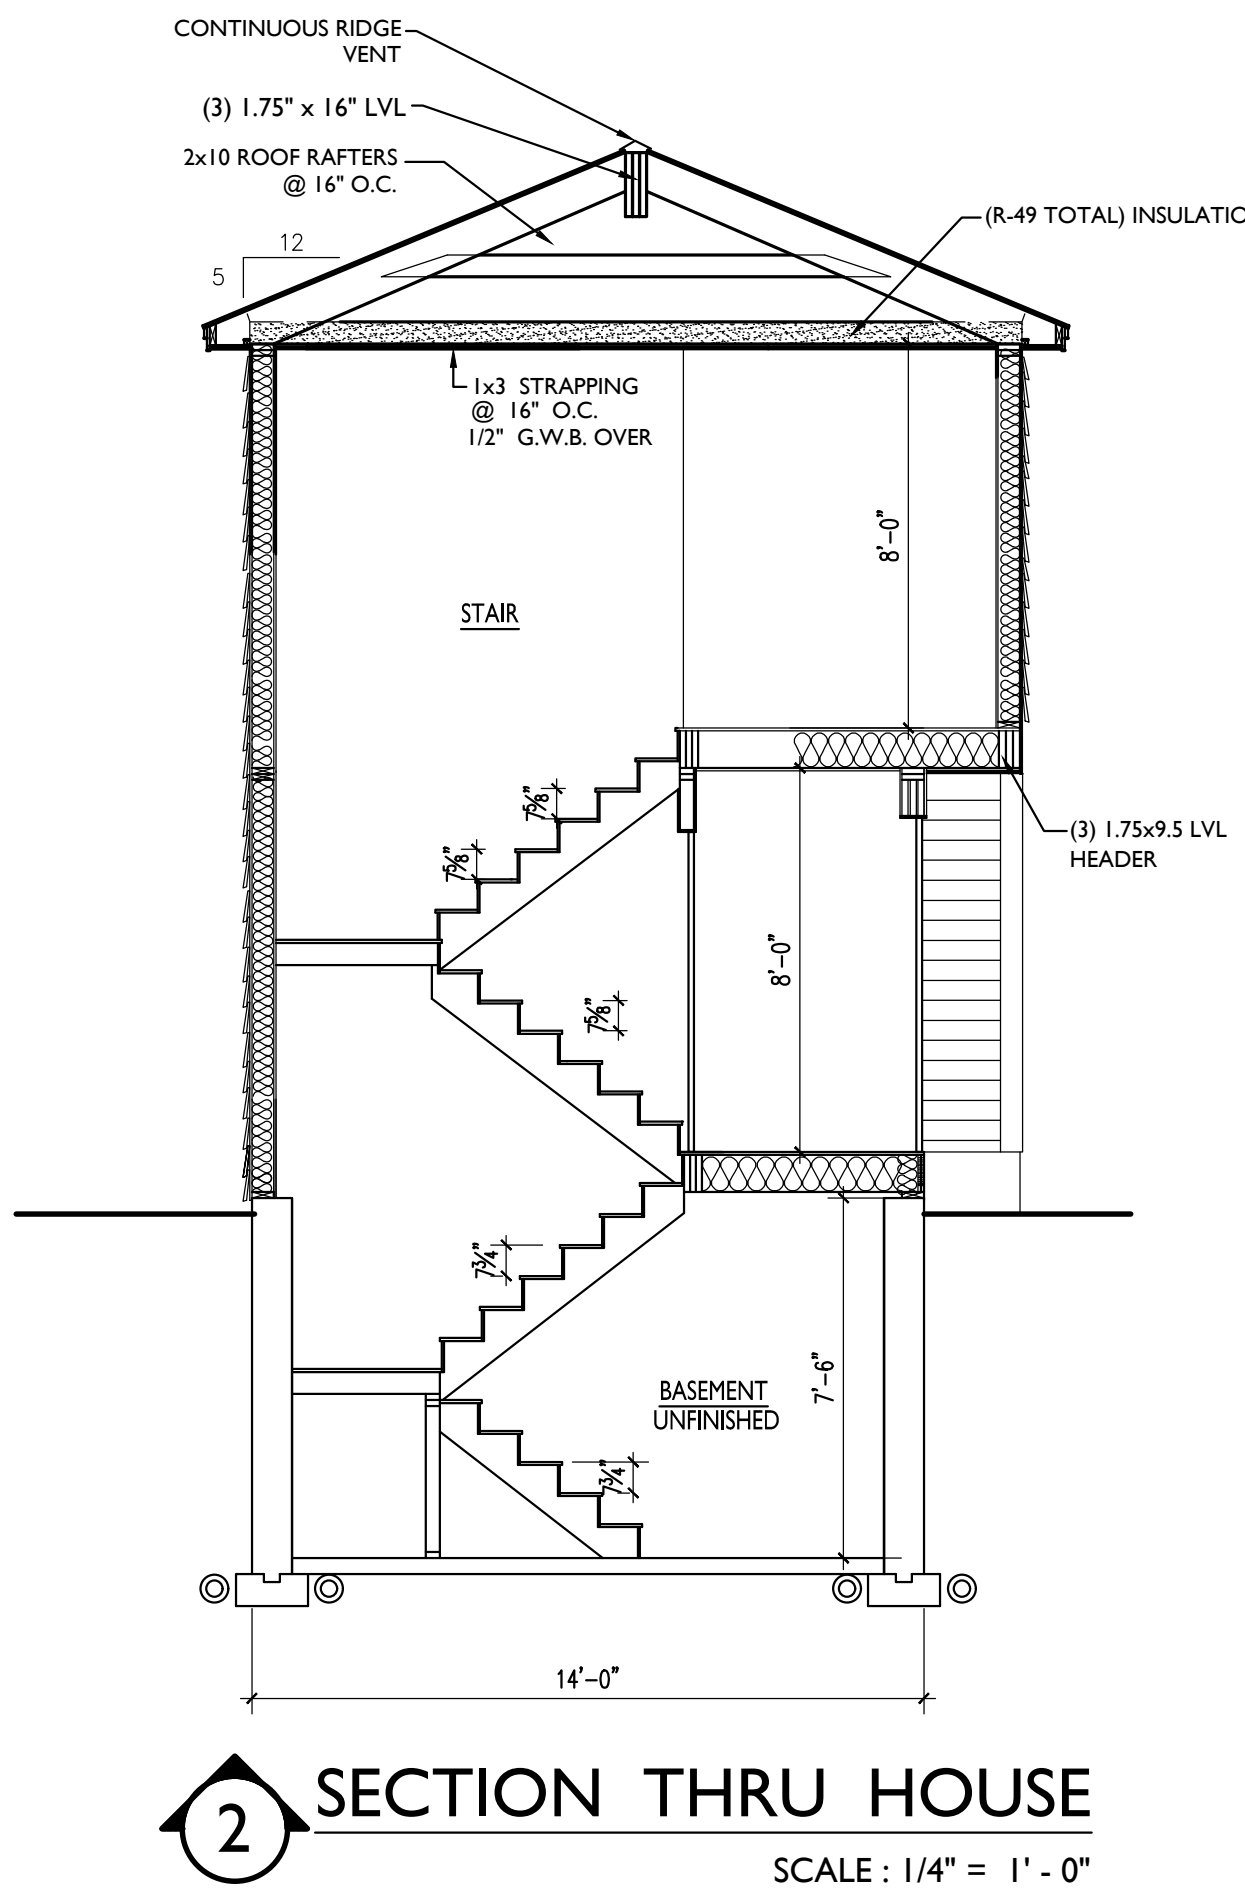


HEADER SCHEDULE

ROUGH OPENING	HEADER SIZE
0 - 3'-0"	(3) - 2x6
3'-1" - 4'-6"	(3) - 2x8
4'-7" - 5'-8"	(3) - 2x10
5'-9" - 7'-0"	(3) - 2x12

NOTE: PROVIDE JAMBS BOTH ENDS AS FOLLOWS:
 2x6 JACK PLUS 2x6 KING UP TO 4'-6" ROUGH OPENING
 (2) 2x6 JACKS PLUS (2) 2x6 KINGS UP TO 7'-0" ROUGH OPENING

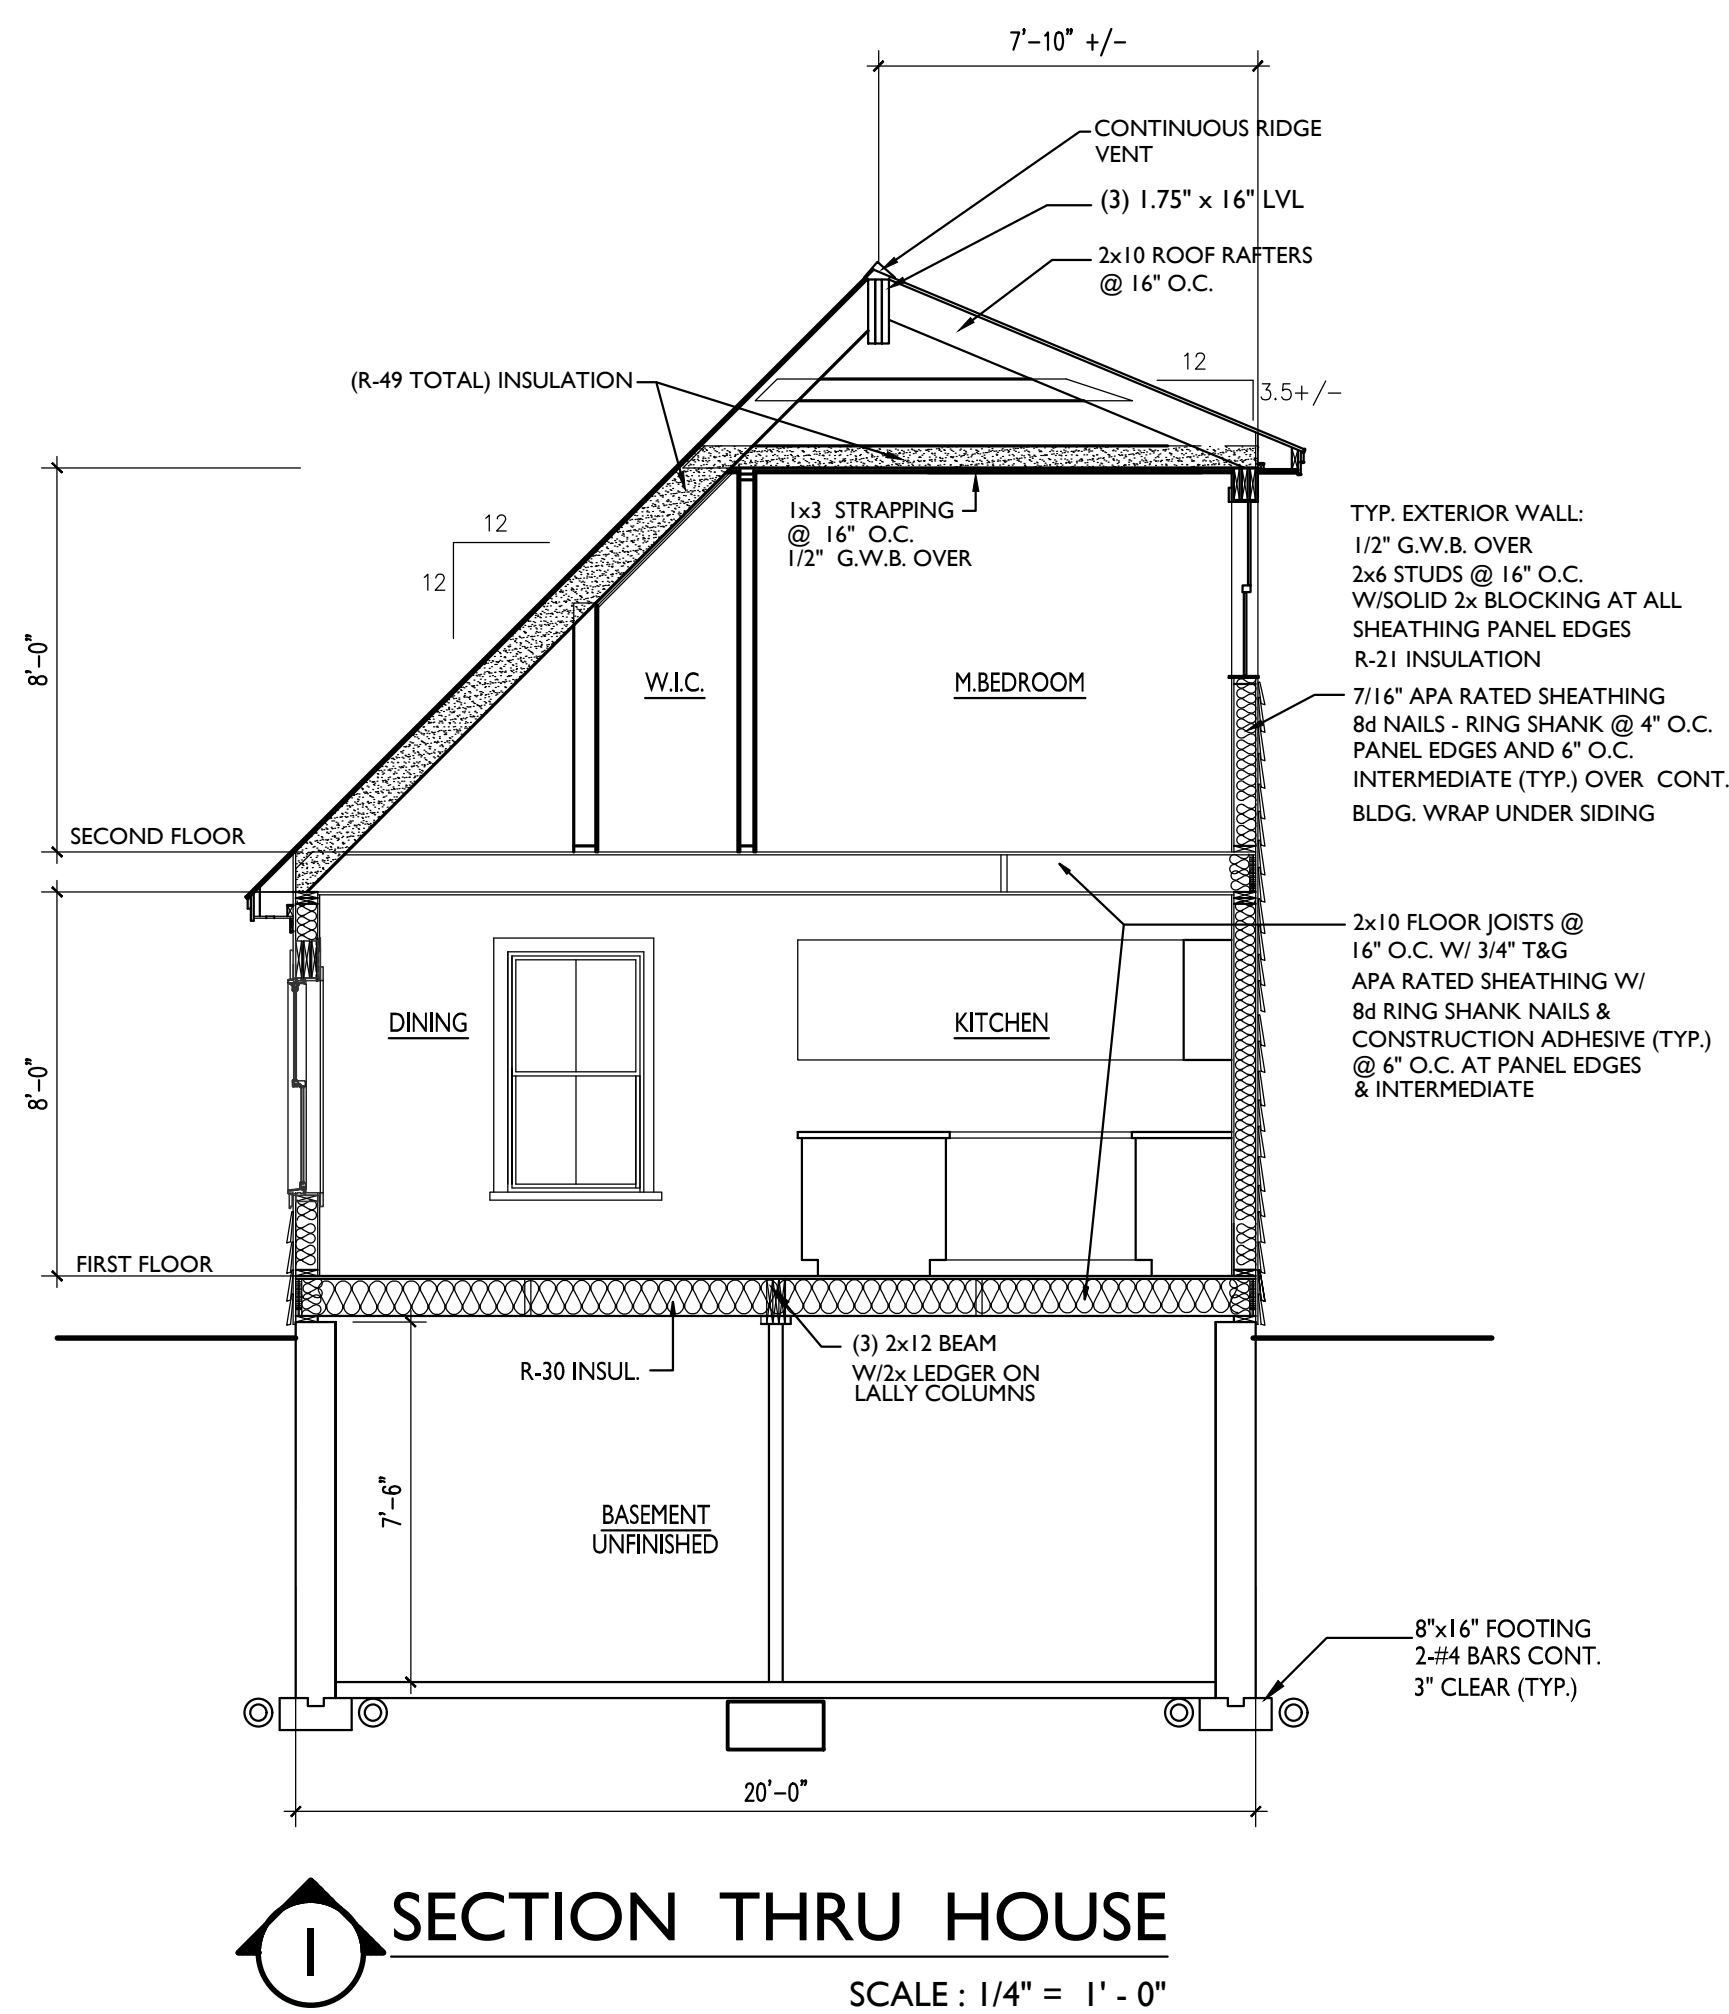

CAPE RESIDENCE

PORTLAND, MAINE

REVISIONS

DLP DLP
 DLP DLP
 01-19-17

BUILDING SECTIONS / DETAILS
 ROOF FRAMING PLAN

A3

SCALE: AS NOTED