



WALL SECTION A
SCALE: 1/2"=1'-0"

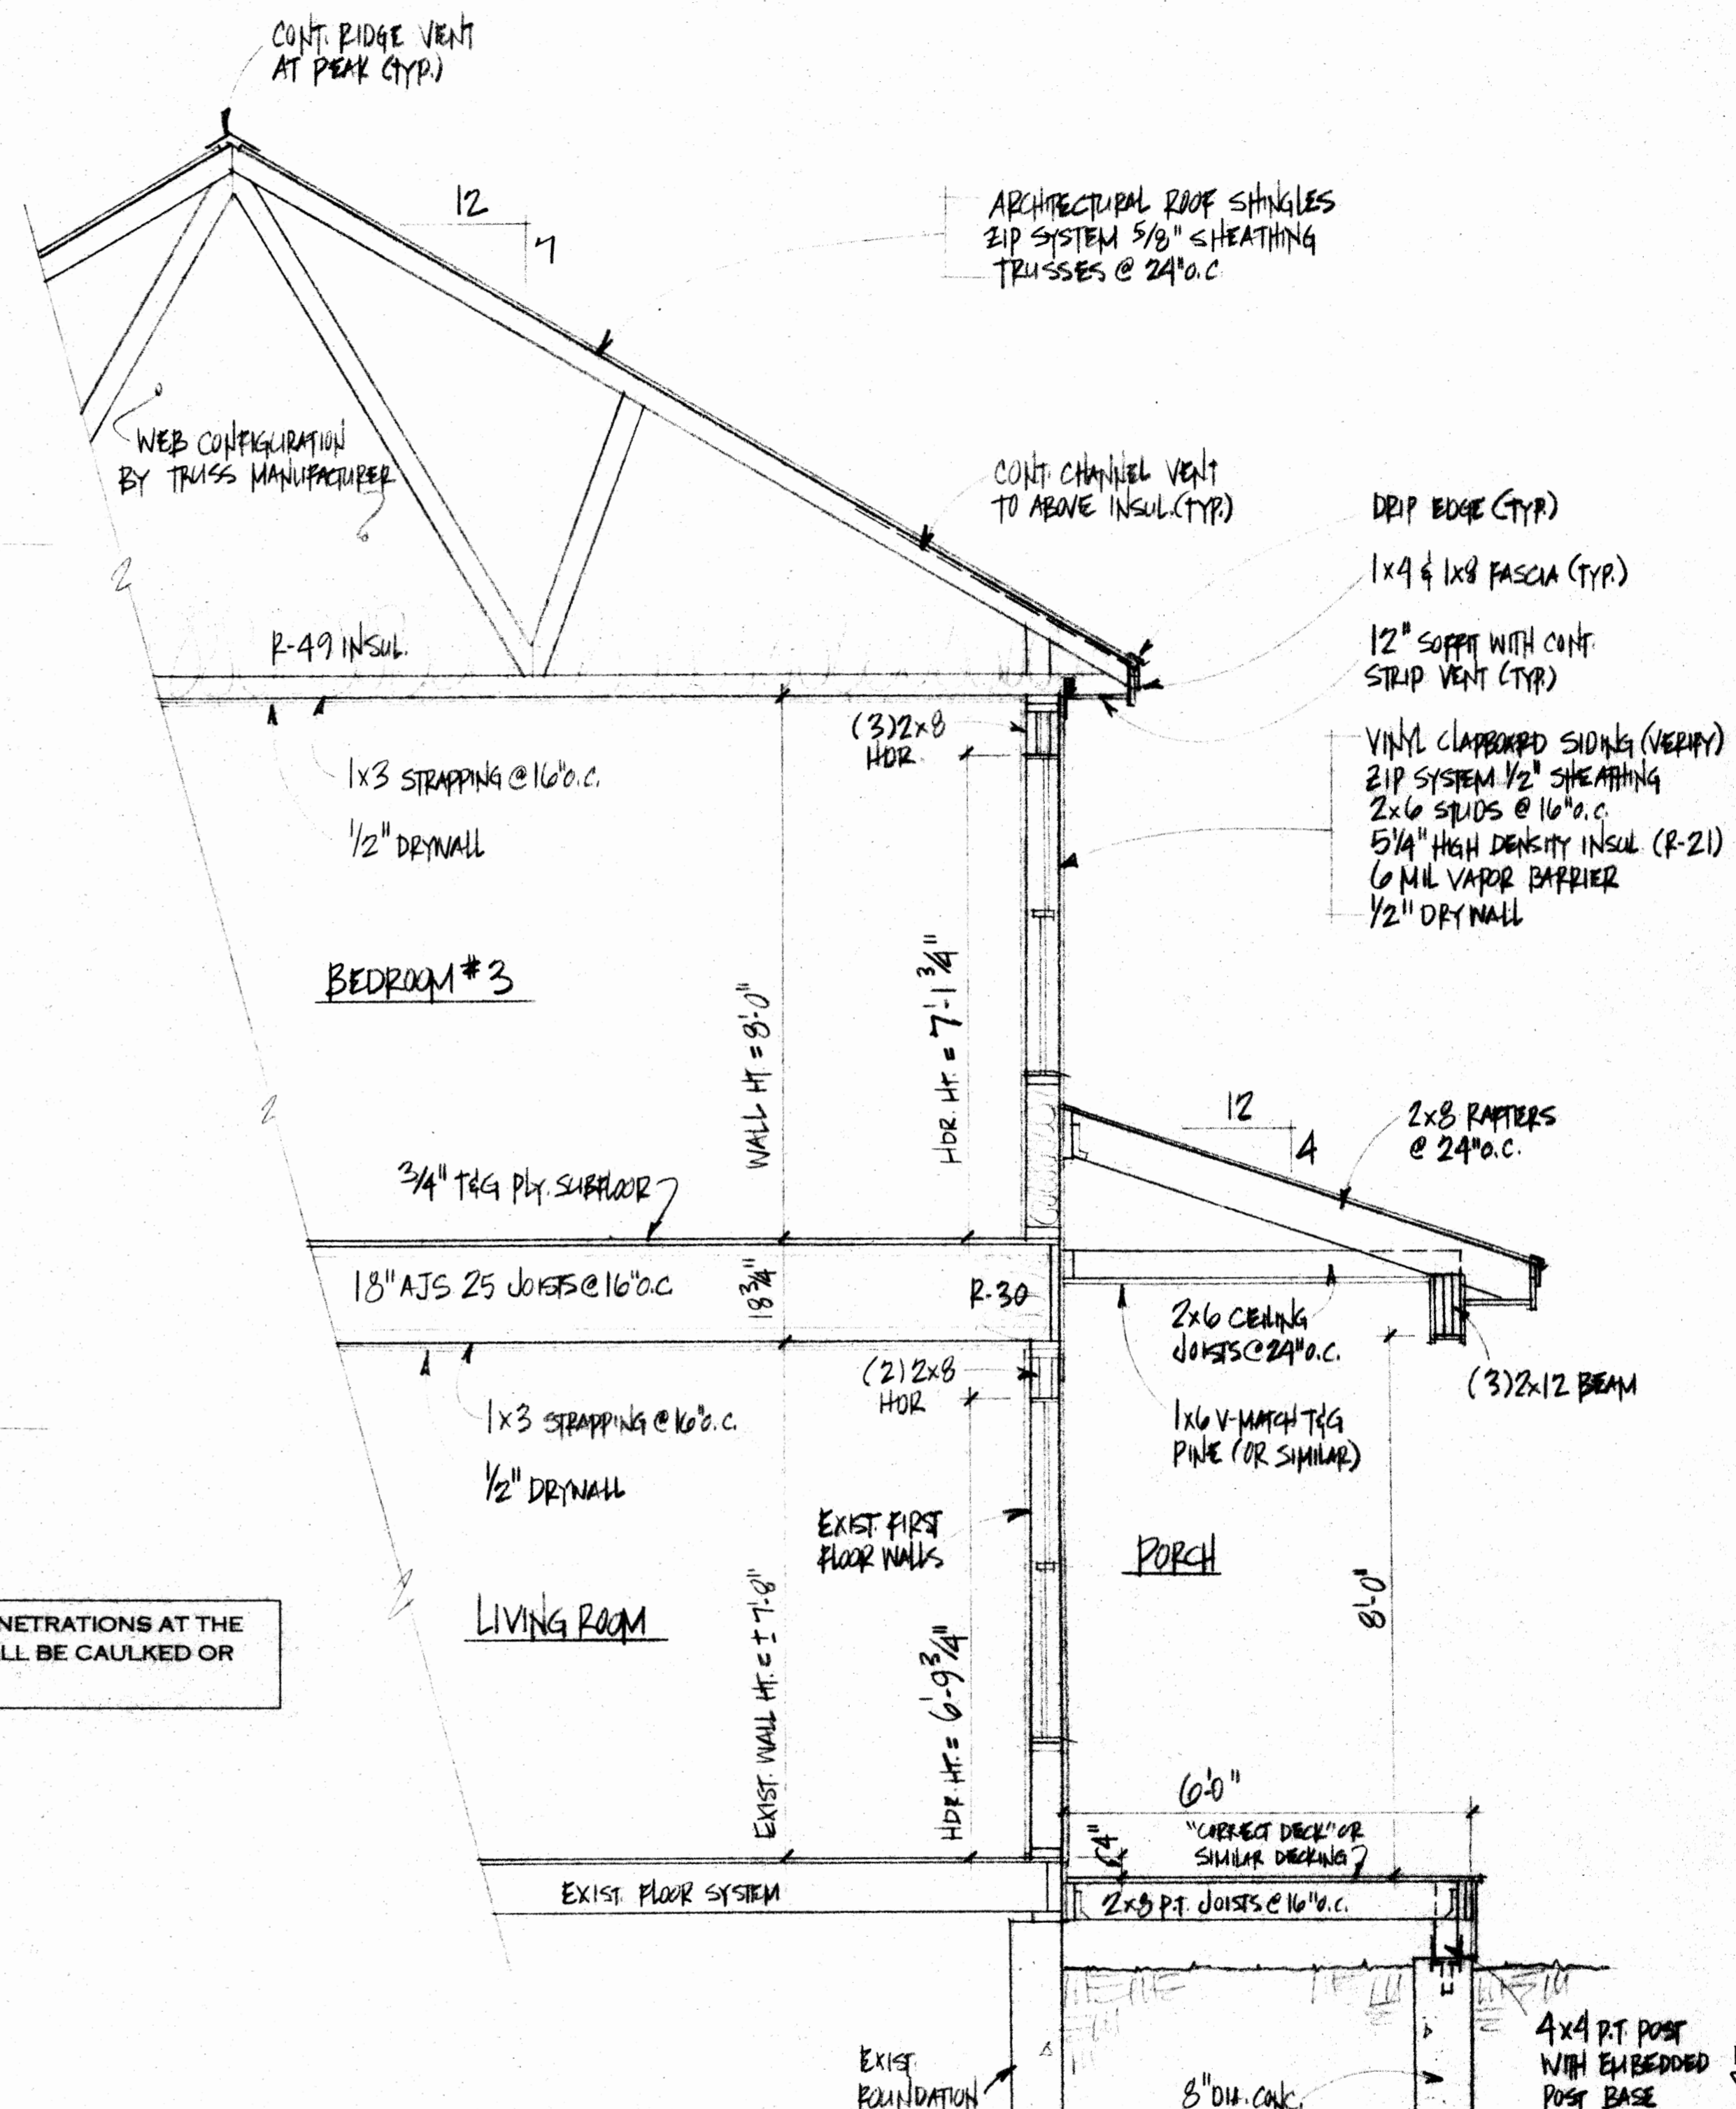

WALL SECTION B
SCALE: 1/2"=1'-0"

NOTE: ALL JOINTS, SEAMS, AND PENETRATIONS AT THE BUILDING THERMAL ENVELOPE SHALL BE CAULKED OR SEALED TO LIMIT INFILTRATION.

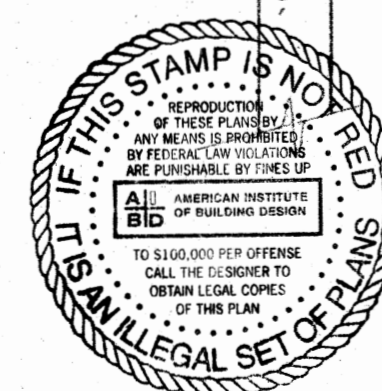

FINAL PLANS
RELEASED FOR CONSTRUCTION

NOTE: THE BUILDING CONTRACTOR IS RESPONSIBLE FOR ENSURING STRUCTURAL INTEGRITY AND CODE COMPLIANCE.
© 2012 JOINER DESIGN CO., ALL RIGHTS RESERVED. REPRODUCTION AND REUSE OF THESE PLANS, EITHER IN WHOLE OR IN PART, INCLUDING ANY FORM AND/OR PREPARATION OF DERIVATIVE WORKS, IS STRICTLY PROHIBITED. ALL DESIGNS ARE A LICENSED PRODUCT, SUBJECT TO A ONE-TIME USE. JOINER DESIGN CO. IS THE COPYRIGHT OWNER GRANTING A LIMITED, NON-EXCLUSIVE, NON-TRANSFERABLE LICENSE TO BUILD ONE AND ONLY ONE STRUCTURE.