
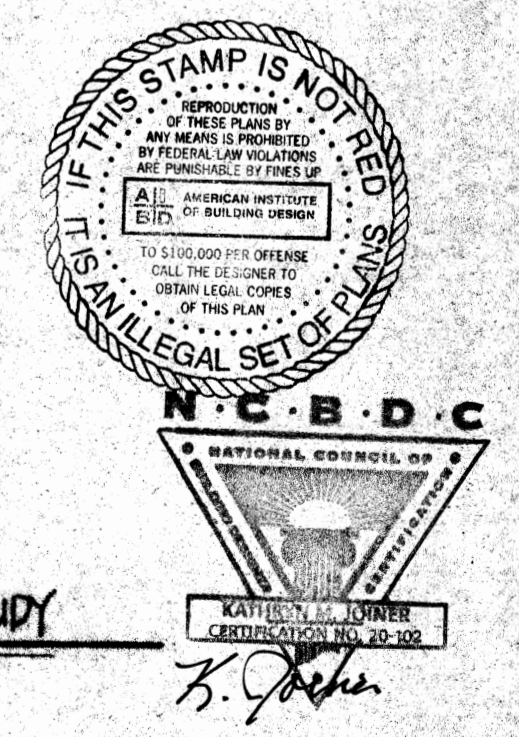
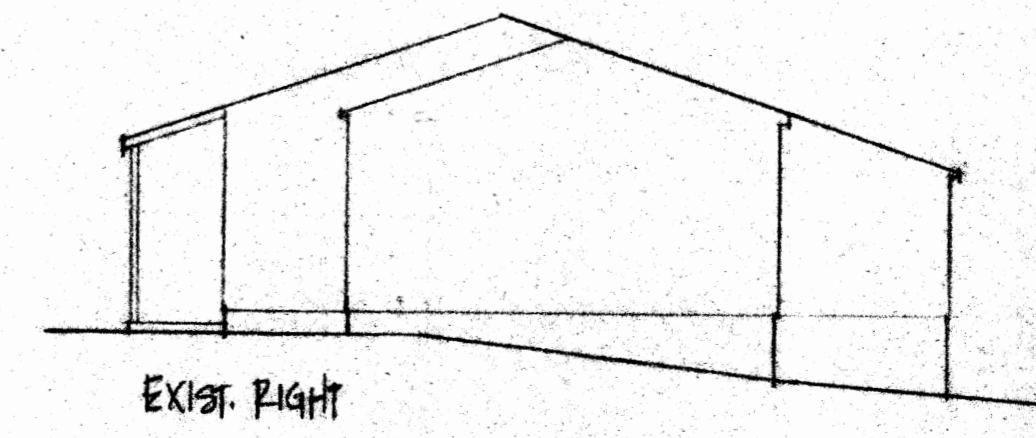
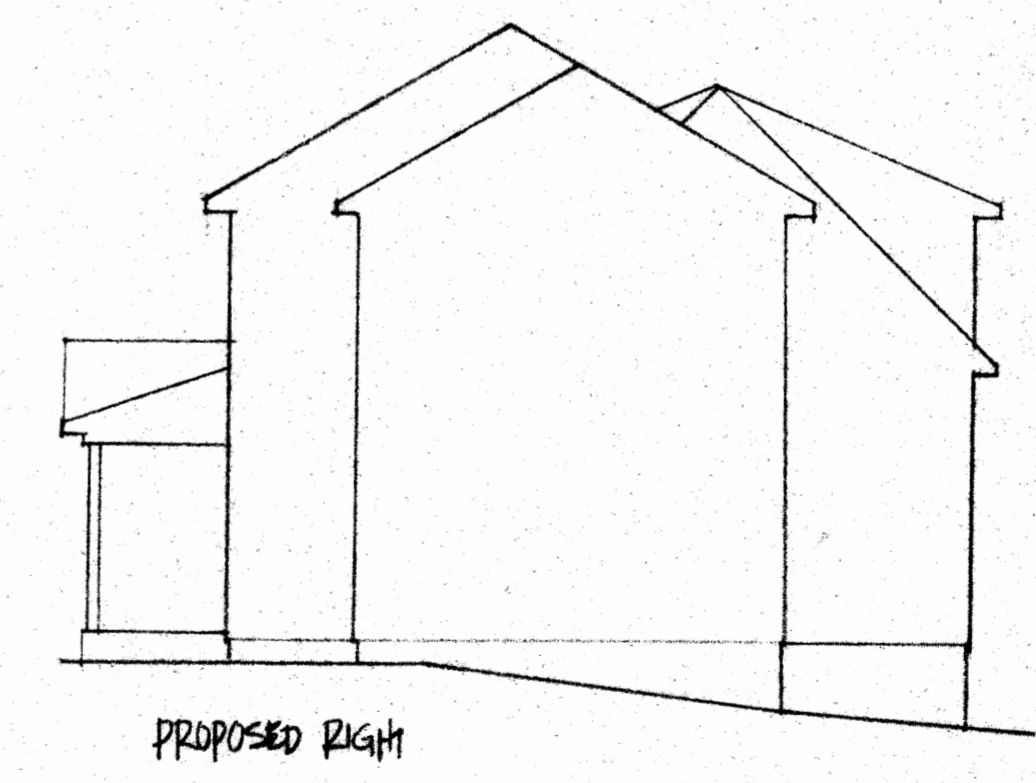
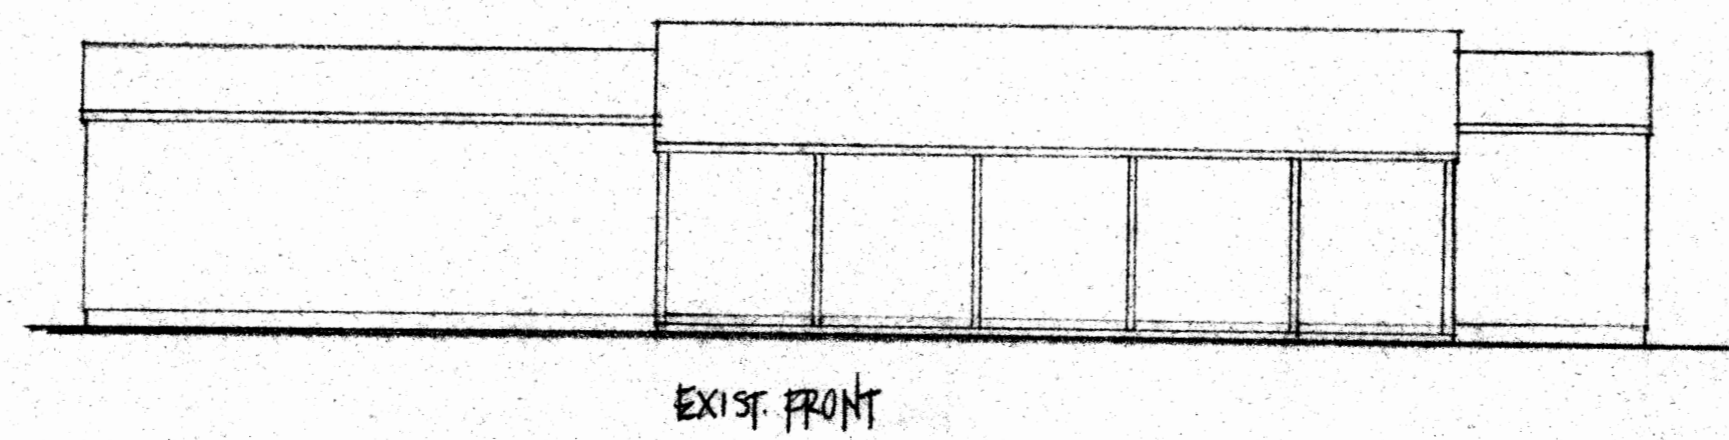
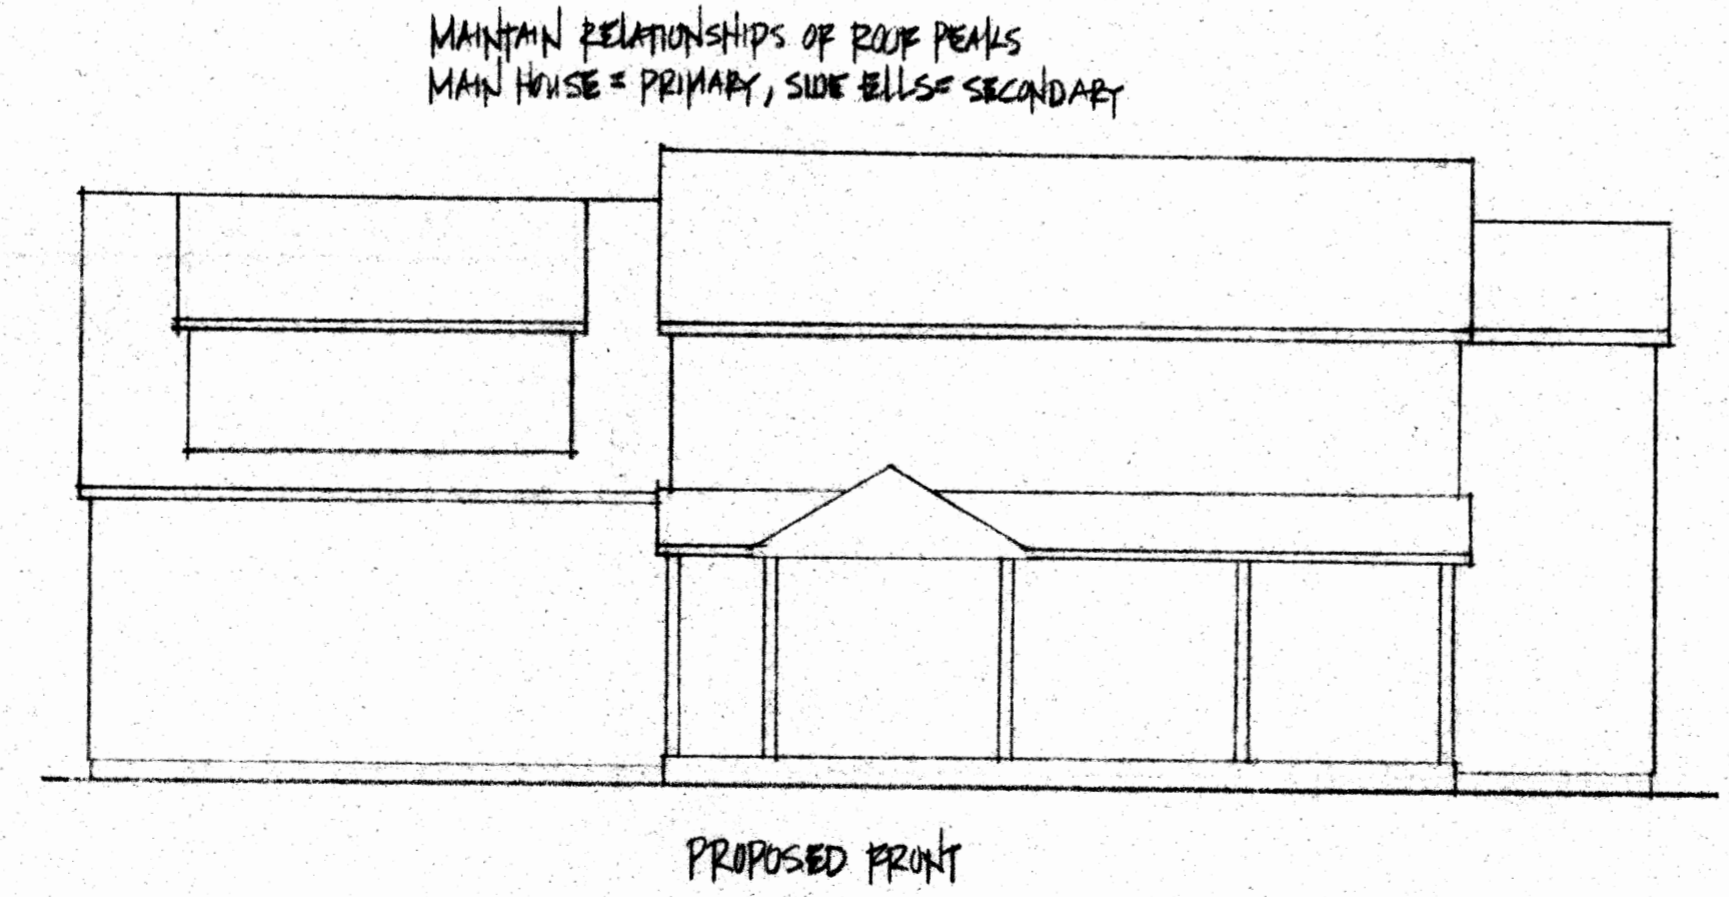
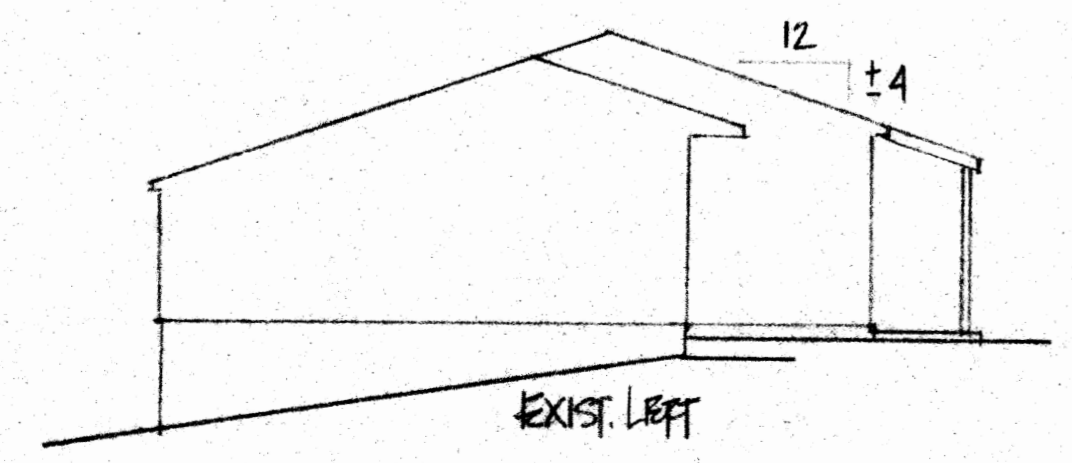
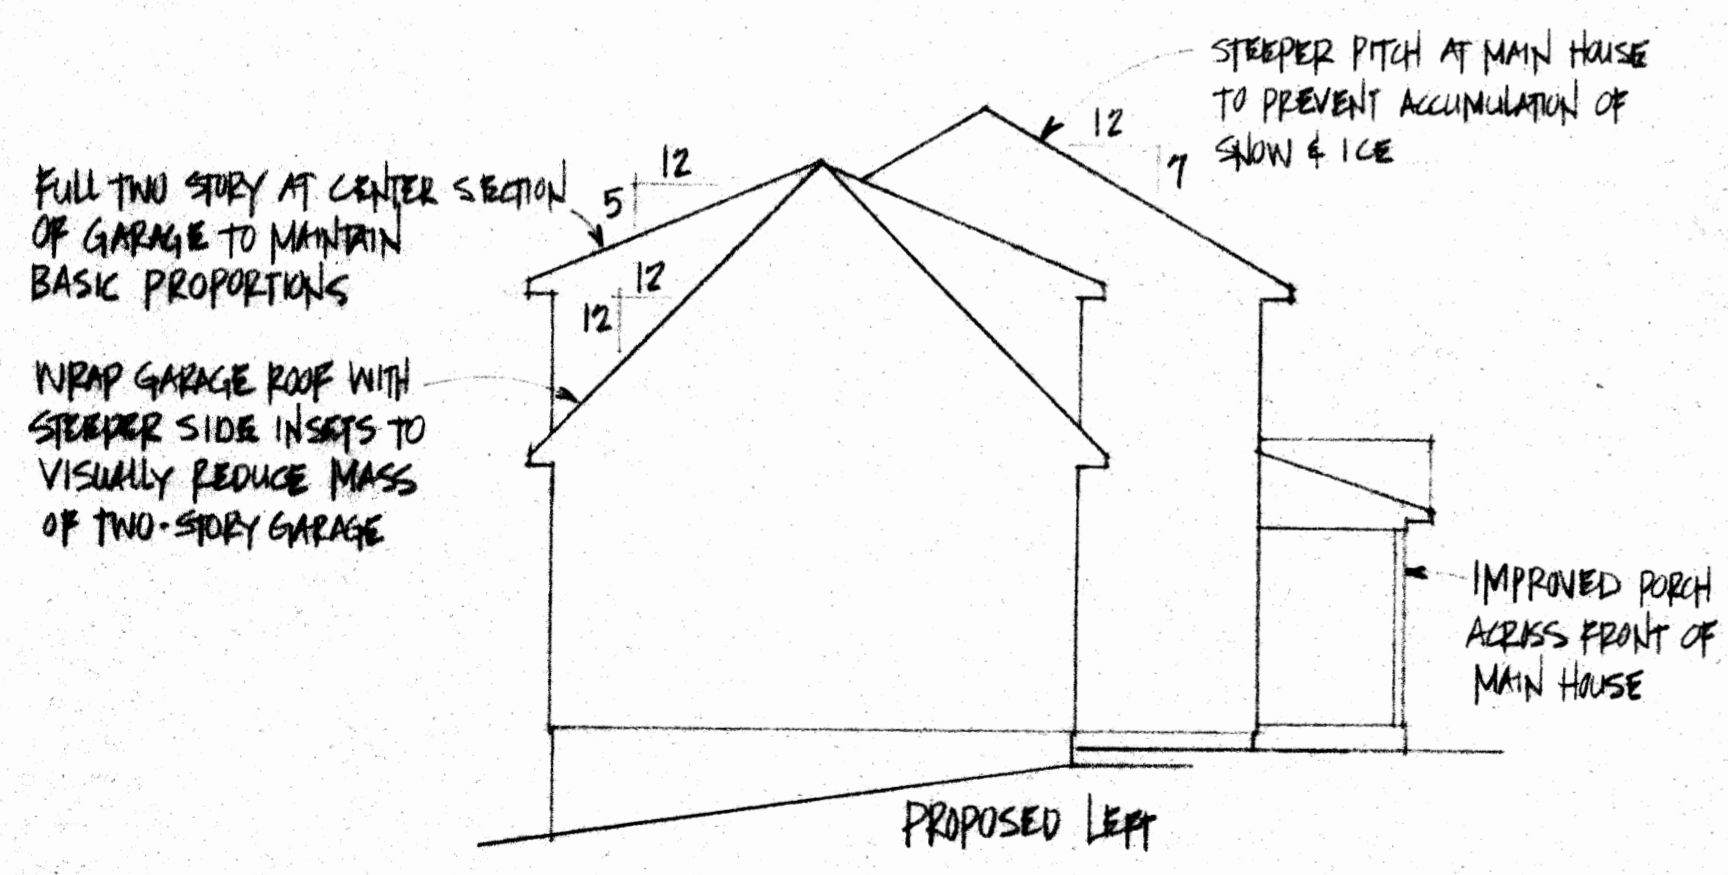


REVISIONS
5-14-12
7-5-12

ALL BID
JOINER DESIGN CO.
 KATHLEEN M. JOINER, AIA
 ARCHITECT
 175 BROAD STREET, SUITE 201
 LEWISTON, ME 04240 (207) 952-7021
 WWW.JOINERDESIGN.COM

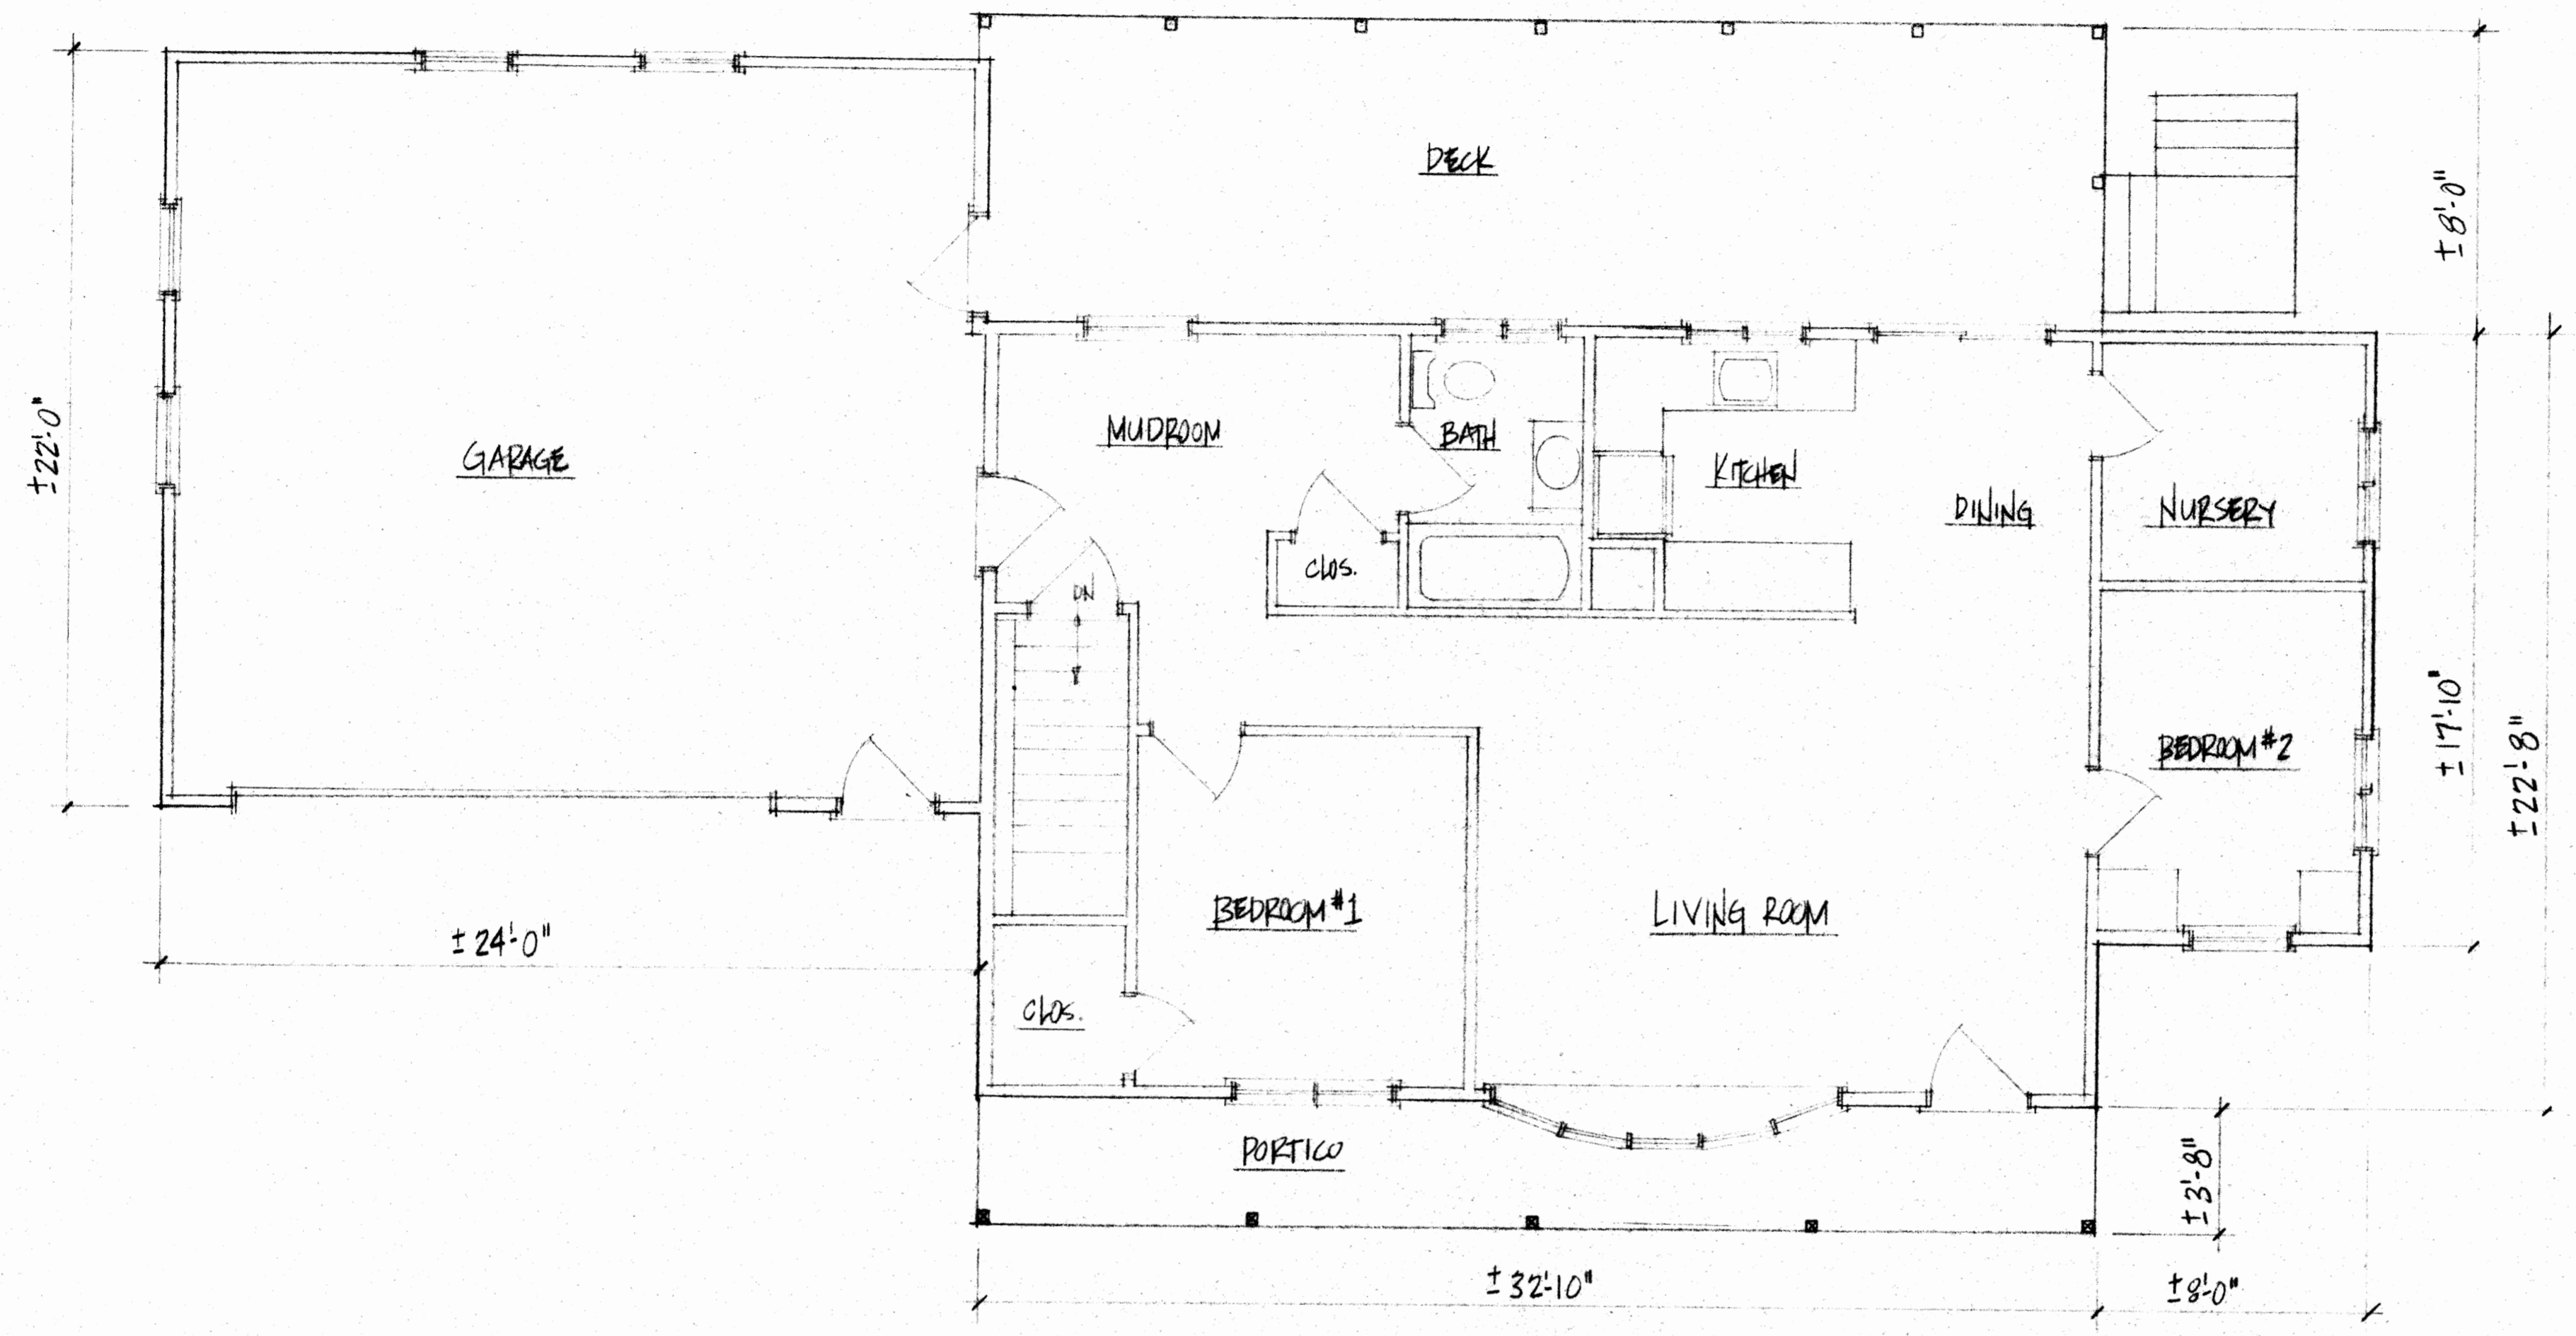

ROOF PROFILE STUDY
SCALE: 1/8" = 1'-0"

FINAL PLANS
RELEASED FOR CONSTRUCTION

NOTE: THE BUILDING CONTRACTOR IS RESPONSIBLE FOR ENSURING STRUCTURAL INTEGRITY AND CODE COMPLIANCE.
 © 2012 JOINER DESIGN CO. ALL RIGHTS RESERVED. REPRODUCTION AND RESALE OF THESE PLANS, EITHER IN WHOLE OR IN PART, IS EXPRESSLY PROHIBITED. ANY FORM AND/OR REPRODUCTION OF THESE PLANS IS EXPRESSLY PROHIBITED. ALL DESIGN ARE A LICENSED PROJECT, SUBJECT TO A TIME-LIMITED, NON-EXCLUSIVE, NON-TRANSFERABLE LICENSE TO BUILD ONE AND ONLY ONE STRUCTURE.

PROJECT:
LIVING ADDITION
SUMMIT STREET
PORTLAND, MAINE

TITLE:
EXISTING FLOOR PLAN &
ROOF PROFILE STUDY

DATE: 1-16-12

DESIGNER: K.M.J.

SCALE: AS SHOWN

JOB #: D-599

SHEET
5 of 5