


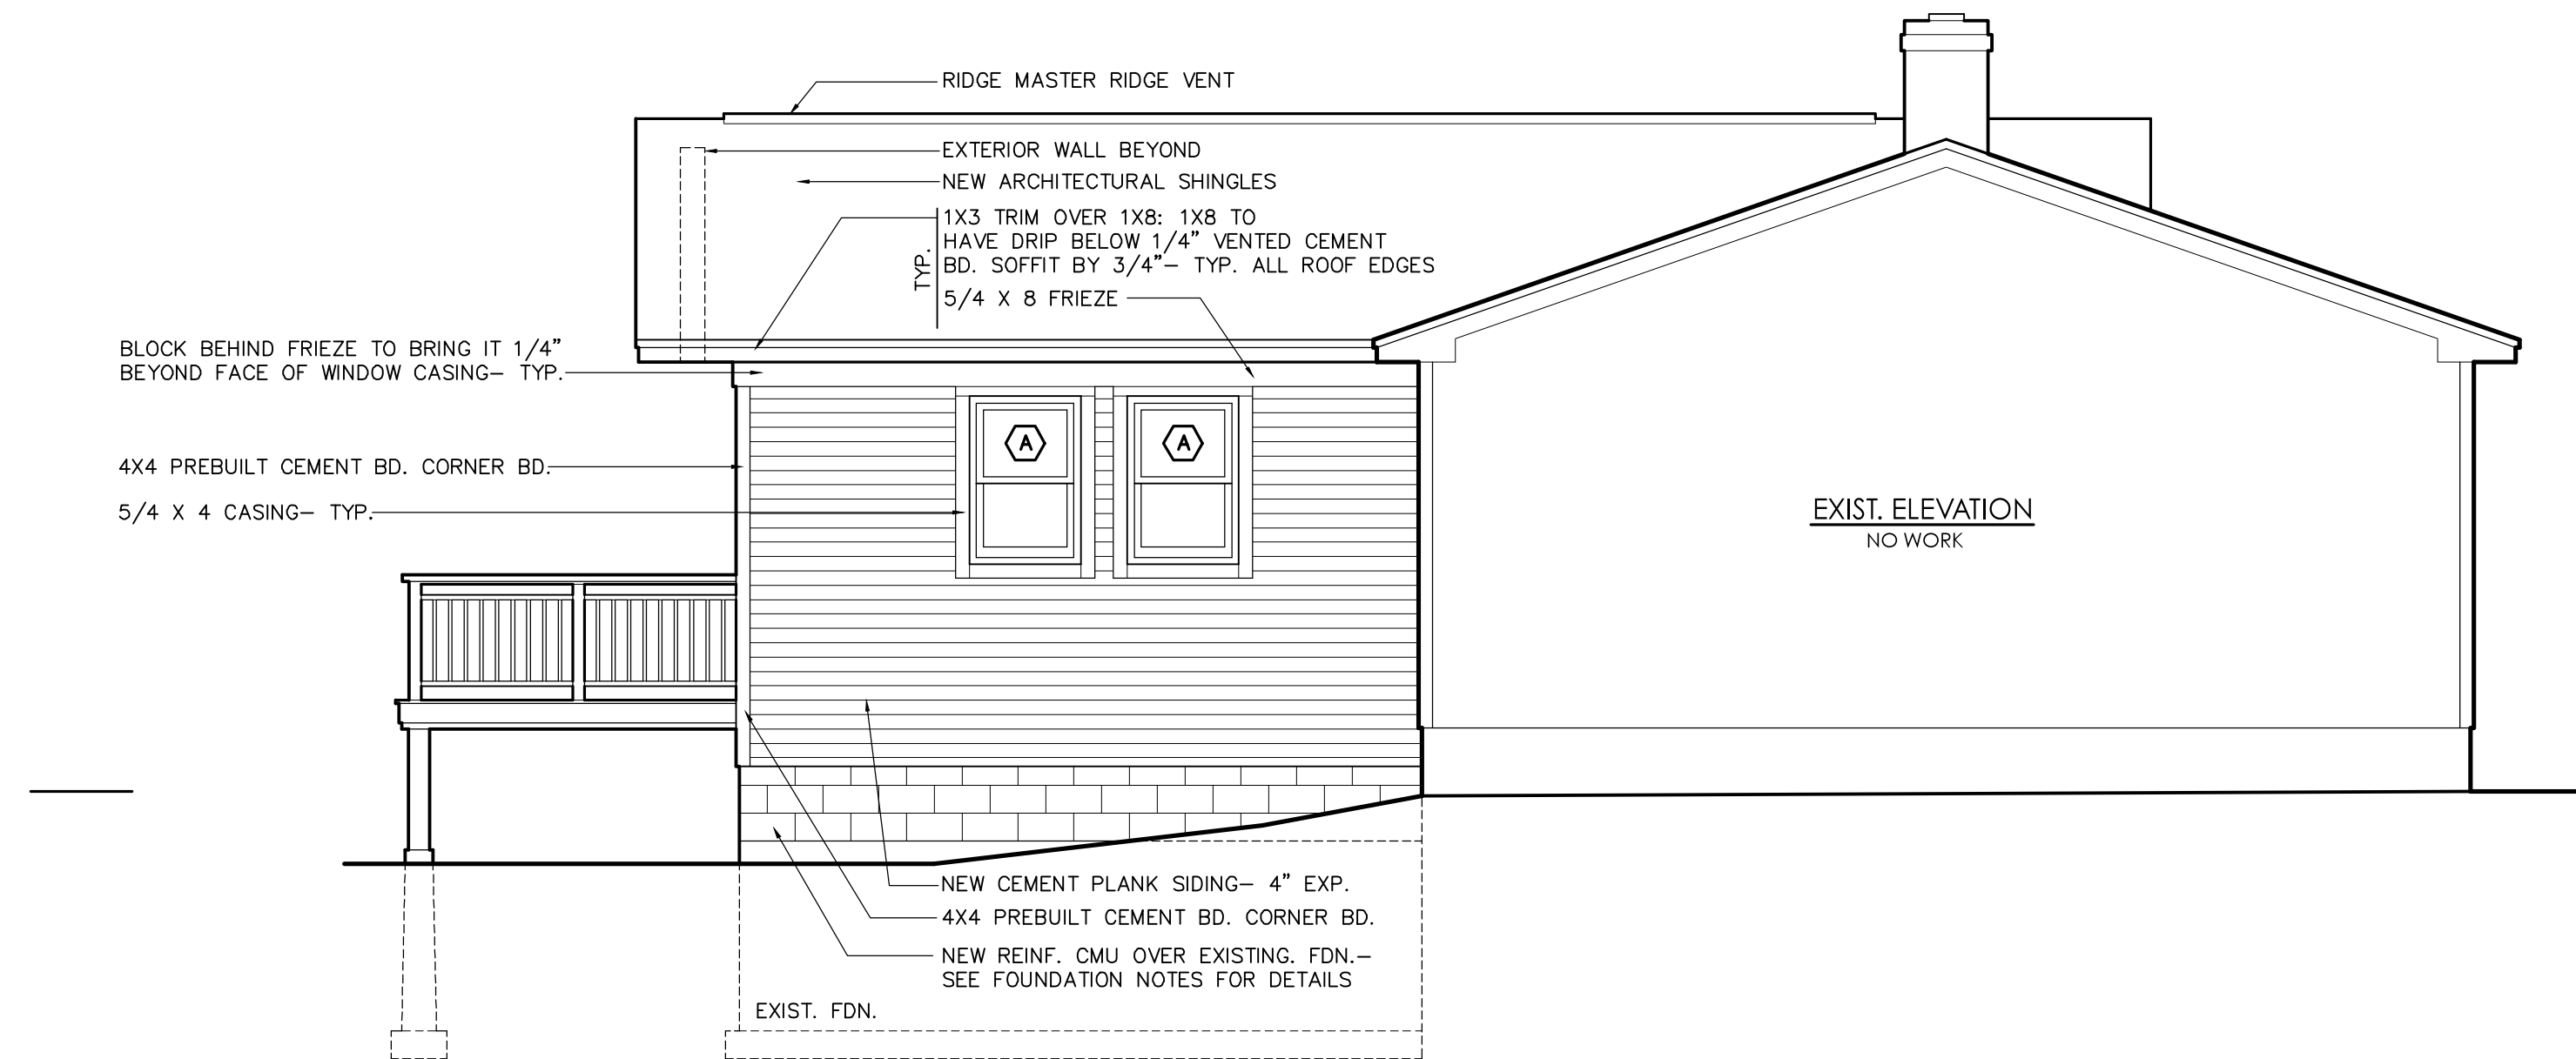


01 WEST ELEVATION  
 scale: 1/4" = 1'-0"



02 EAST ELEVATION  
 scale: 1/4" = 1'-0"



03 SOUTH ELEVATION  
 scale: 1/4" = 1'-0"

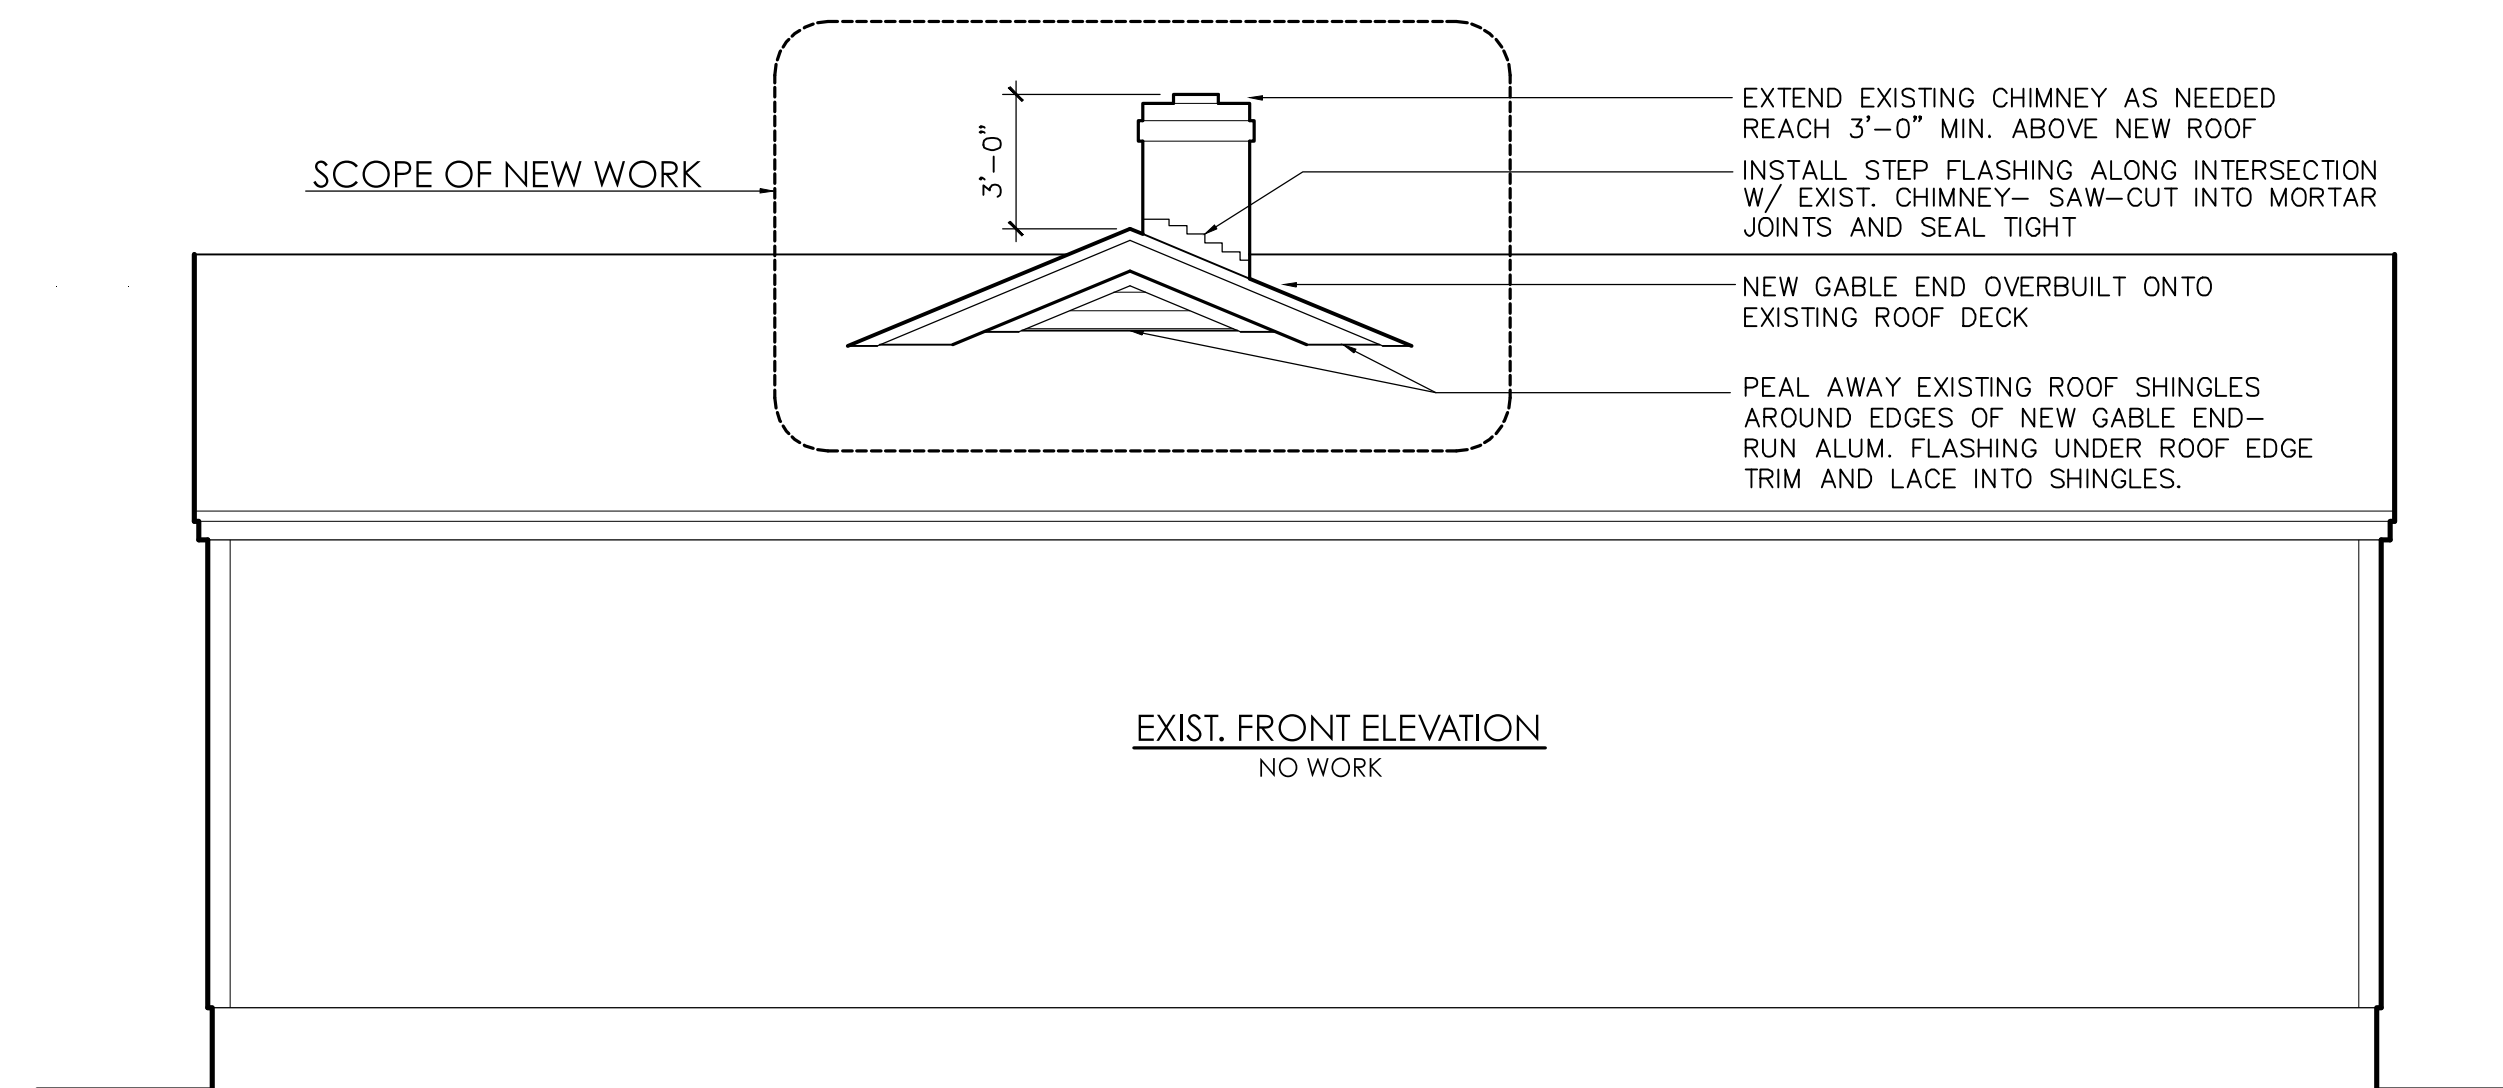

04 FRONT (NORTH) ELEVATION  
 scale: 1/4" = 1'-0"

WINDOW SCHEDULE					
ANDERSON WINDOW: COLOR: WHITE EXTERIOR, PRIMED PINE INTERIOR, WHITE SCREENS					
GRILLES: NONE GLASS- LOW E4 GLASS					
SYMBOL	QTY.	ROUGH OPENING (W x H)	SILL/ HEAD	TYPE	UNIT NUMBER (400 SERIES)
A	6	2'-8-1/8" X 4'-0-7/8"	3'-0"	DH	TILT-WASH W/ TRADITIONAL BAR LIFT IN OIL-RUBBED BRONZE FIN.
B	1	1'-6-1/2" X 1'-6-1/2"	HEAD TIP: 11'-8"	FLEXI- FR.	FIXED WINDOW- INSTALL ROTATED 45 DEG.
B ALT.	1	2'-0-5/8" SQ.	HEAD: 11'-9"	QIR20	CIRCULAR WINDOW

EXT. DOOR SCHEDULE					
NUMBER	ROUGH OPENING (W x H)	LOCATION	MFR	UNIT #	REMARKS
D101	6'-0" X 6'-11"	SUNROOM	ANDERSEN FRENCHWOOD GLIDING	FWG60611R	OAK INT. W/ COVINGTON HARDWARE IN OIL-RUBBED BRONZE WHITE EXT., WHITE GLIDING SCREEN, AUXILIARY FOOT LOCK

PRICE ADDITION  
 152 Summit Park Avenue, Portland, Maine 04103

AUGUST 10, 2012

► Building Elevations  
 Window Schedule

DRAWING SHEETS

A1 First & Second Floor Plans  
 A2 Bldg. Elevations, Sched.  
 A3 Building Sections/Notes

PERMIT SET

A-2