


Existing Bathroom Demo Plan
1/4" = 1'



Proposed New Bathroom and Deck Plan
1/4" = 1'

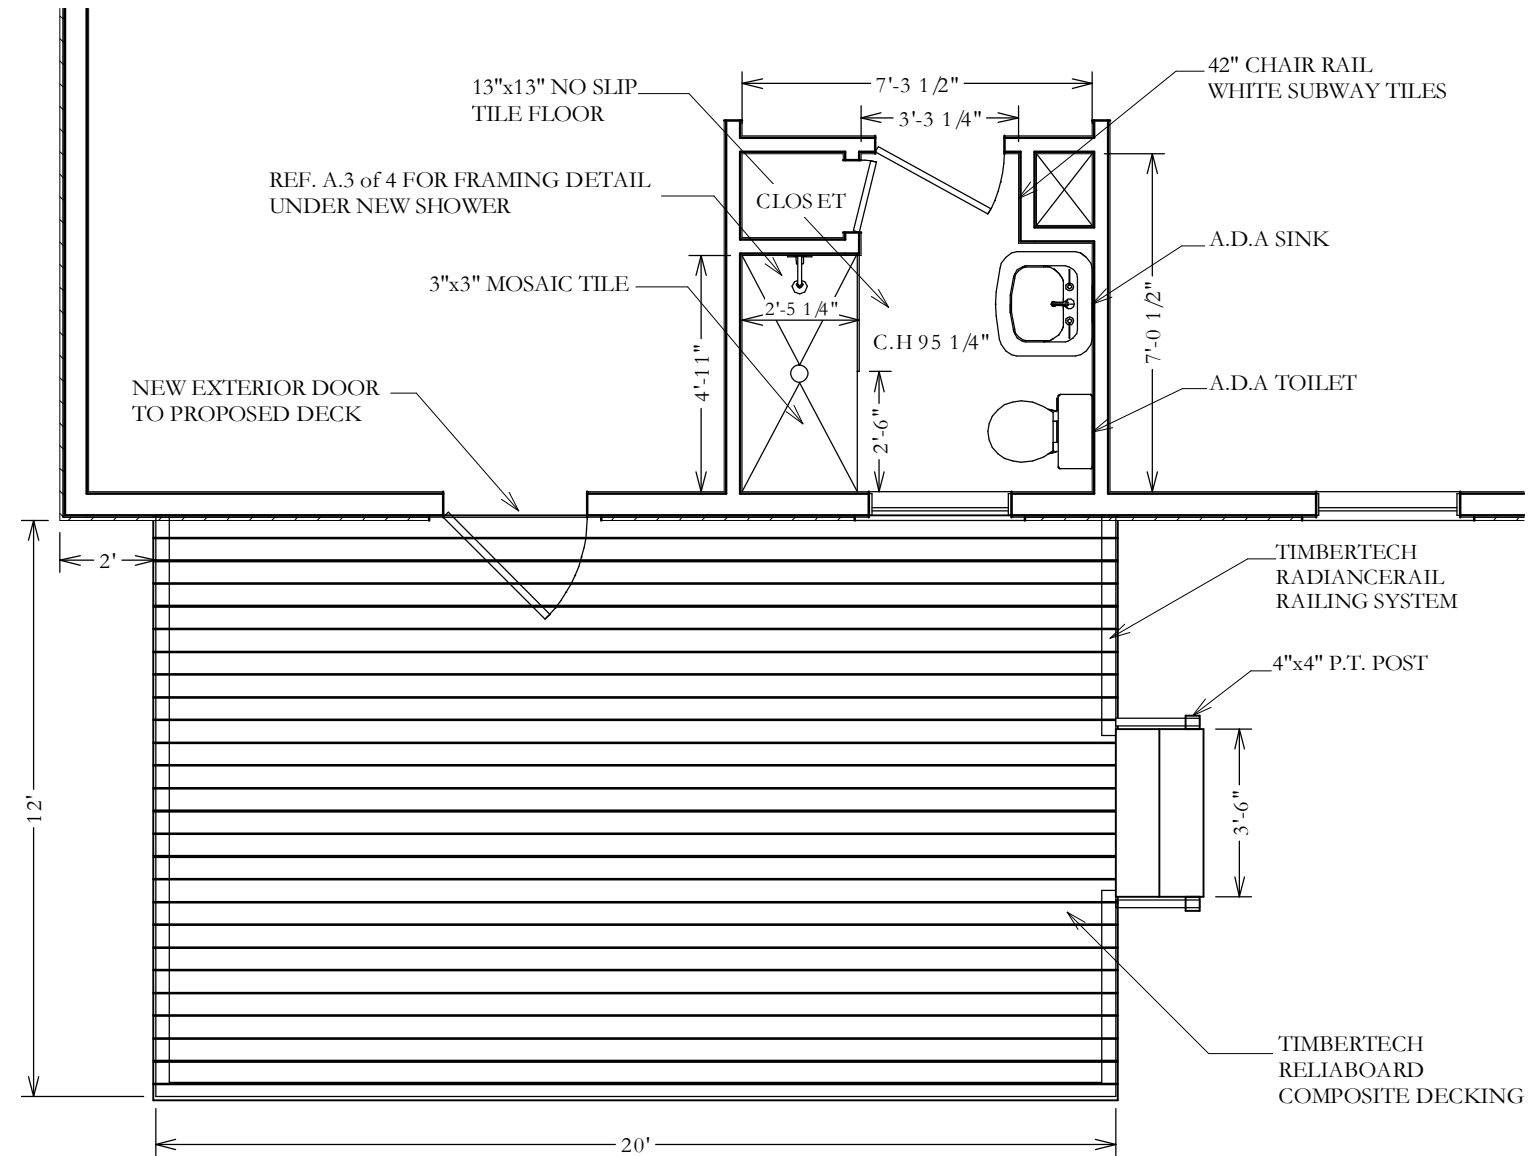

M.R. BREWER
QUALITY CONSULTING SINCE 1987

NO.	DESCRIPTION	BY	DATE
01.	Floor Plans	JB	08/28/2012

SHEET TITLE:
Demo & Proposed Floor Plans

PROJECT DESCRIPTION:
Willson Residence
21 Summit Park Ave.
Portland, Maine 04103

DRAWINGS PROVIDED BY:
M.R. BREWER
91 Bell Street, Portland, Maine 04101
P: 207.797.7534 F: 207.797.1073
www.mrbrewer.com

DATE:

8/28/2012

SCALE:

1/4" = 1'

SHEET:

A.2 of 4