



Garage side Elevation 1/8" = 1'-0"

← NEW → Existing →

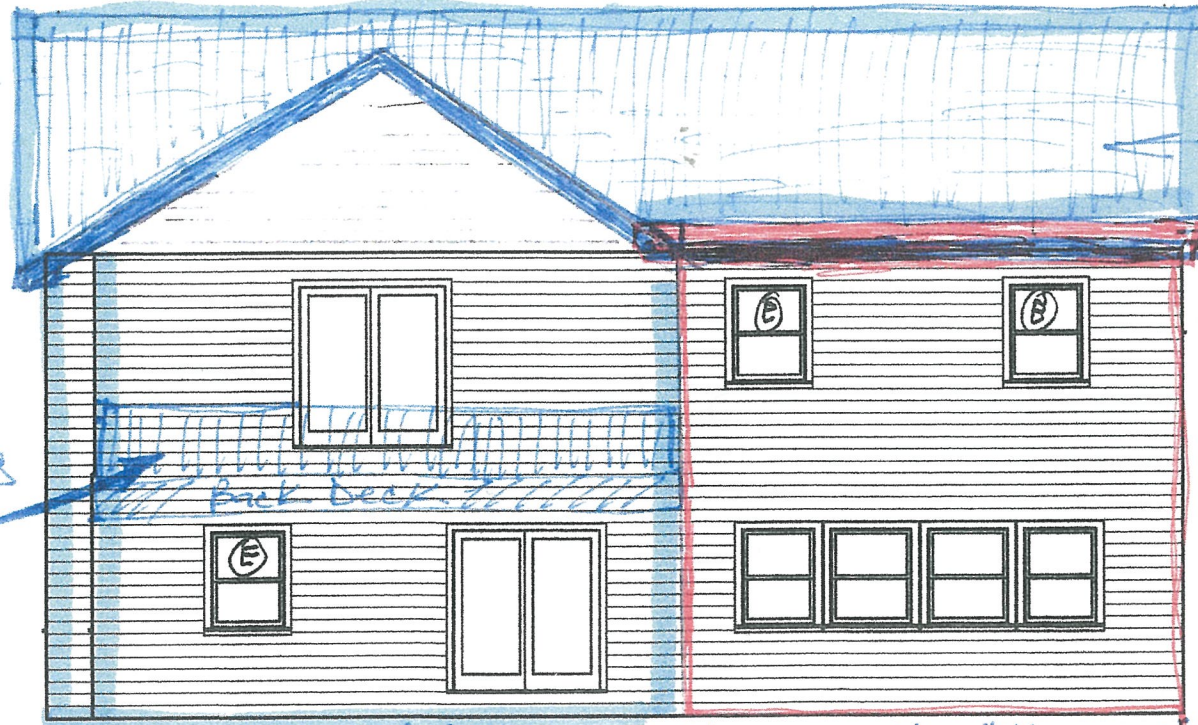

Back Elevation 1/8"


← Existing → NEW →

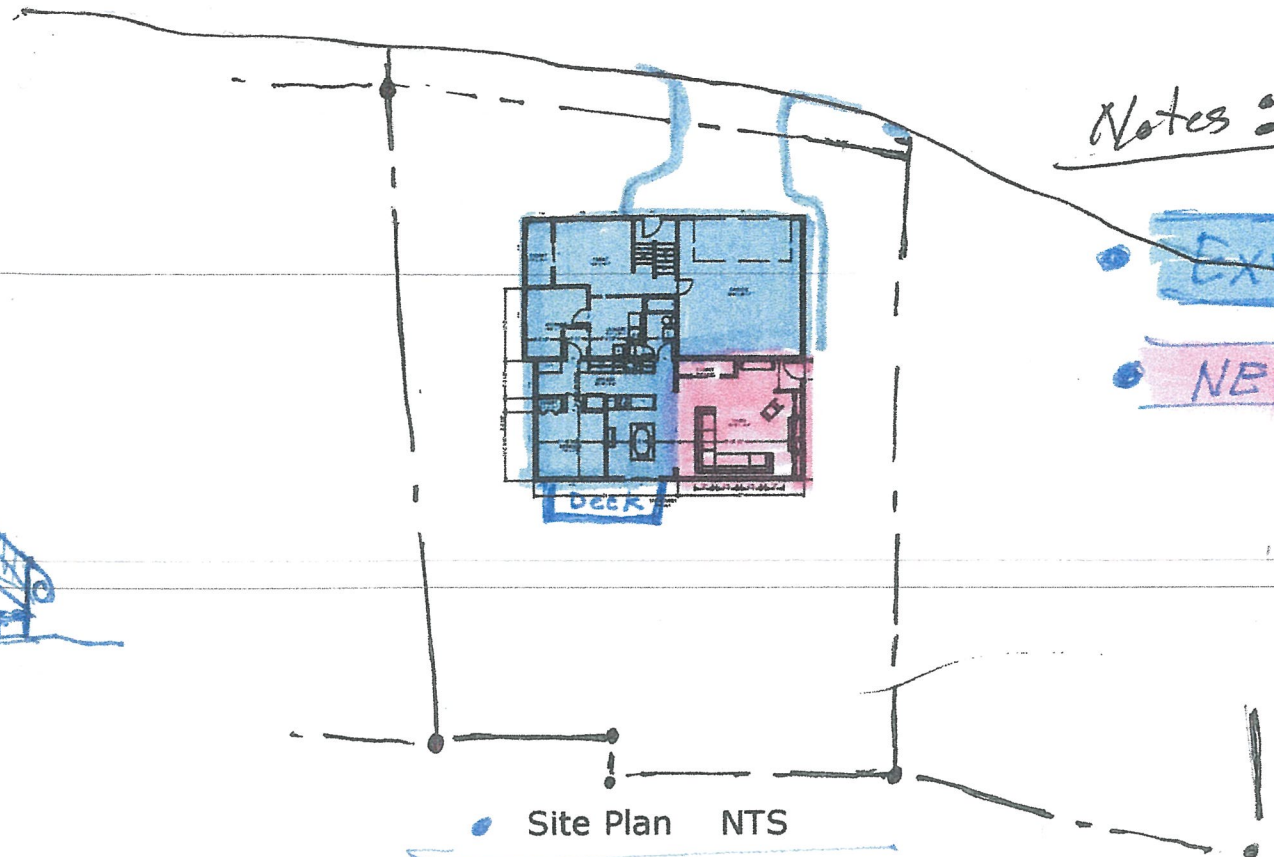

Site Plan NTS

Notes:

- Existing
- NEW

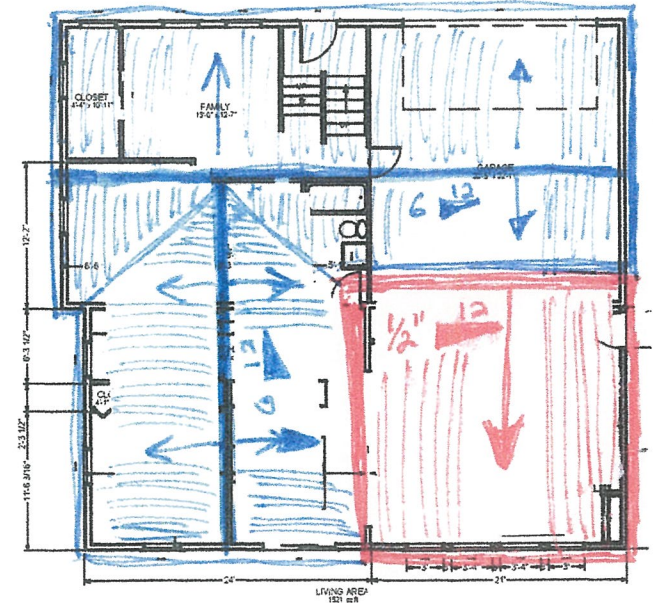

Roof Plan NTS

Notes:

- Existing
- NEW

DRAWINGS PROVIDED BY: Company New Fl Street City, State ZIP Phone - Website	PROJECT DESCRIPTION: Plan P3 2-24-2016	SHEET TITLE: • Building Elevations • Roof Plan • Site Plan	NO.	DESCRIPTION	BY	DATE	SCALE:	DATE:	3
								DATE	