

\*\*\*\*\*

Contractor:

Richard P. Curtis  
Denise M. Vachon  
1 Jackson Street  
Portland ME 04103  
207-878-6464

Owner:

[Empty rectangular box for owner name]

- 434 Cumberland Avenue  
Portland, ME 04101  
Phone: (207)774-4441  
Fax: (207)774-4016
- 



Curtis Walter Stewart  
Architects





Curtis Walker Stewart  
Architects

434 Cumberland Avenue  
Portland, ME 04103  
Phone: (207)774-4441  
Fax: (207)774-4016

Owner:  
Richard P. Curtis  
Debbie M. Vachon  
1 Jackson Street  
Portland, ME 04103  
207-878-8464

Contractor:  
Name: \_\_\_\_\_  
Address: \_\_\_\_\_

RENOVATIONS  
TO EXISTING  
RESIDENCE

1 Jackson Street  
Portland, ME 04103

Project No: 2003-AXX  
Drawing Title:  
FLOOR PLANS


Scale: 1/4" = 1'-0"  
Date: 9 Sept 2003  
Revision Dates:

Drawing Number:


A1.1

*insp. for  
fireproofing  
see*

APR 15 2004  
CITY OF PORTLAND, ME  
BUILDING INSPECTION  
Jackson St.

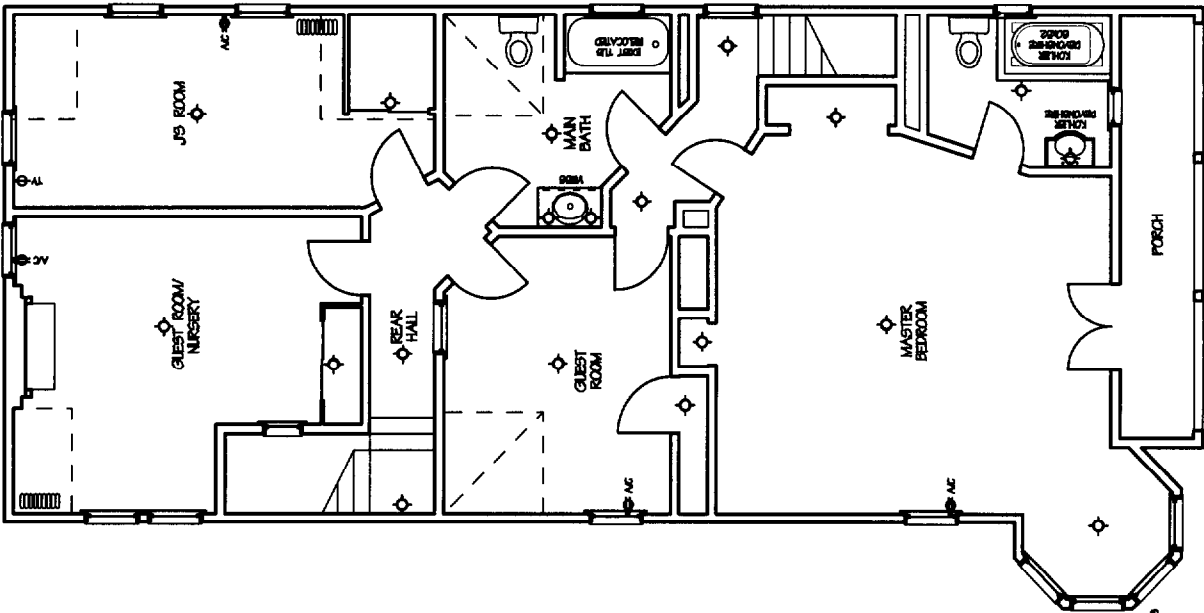

SECOND FLOOR PLAN  
Scale: 1/4" = 1'-0"

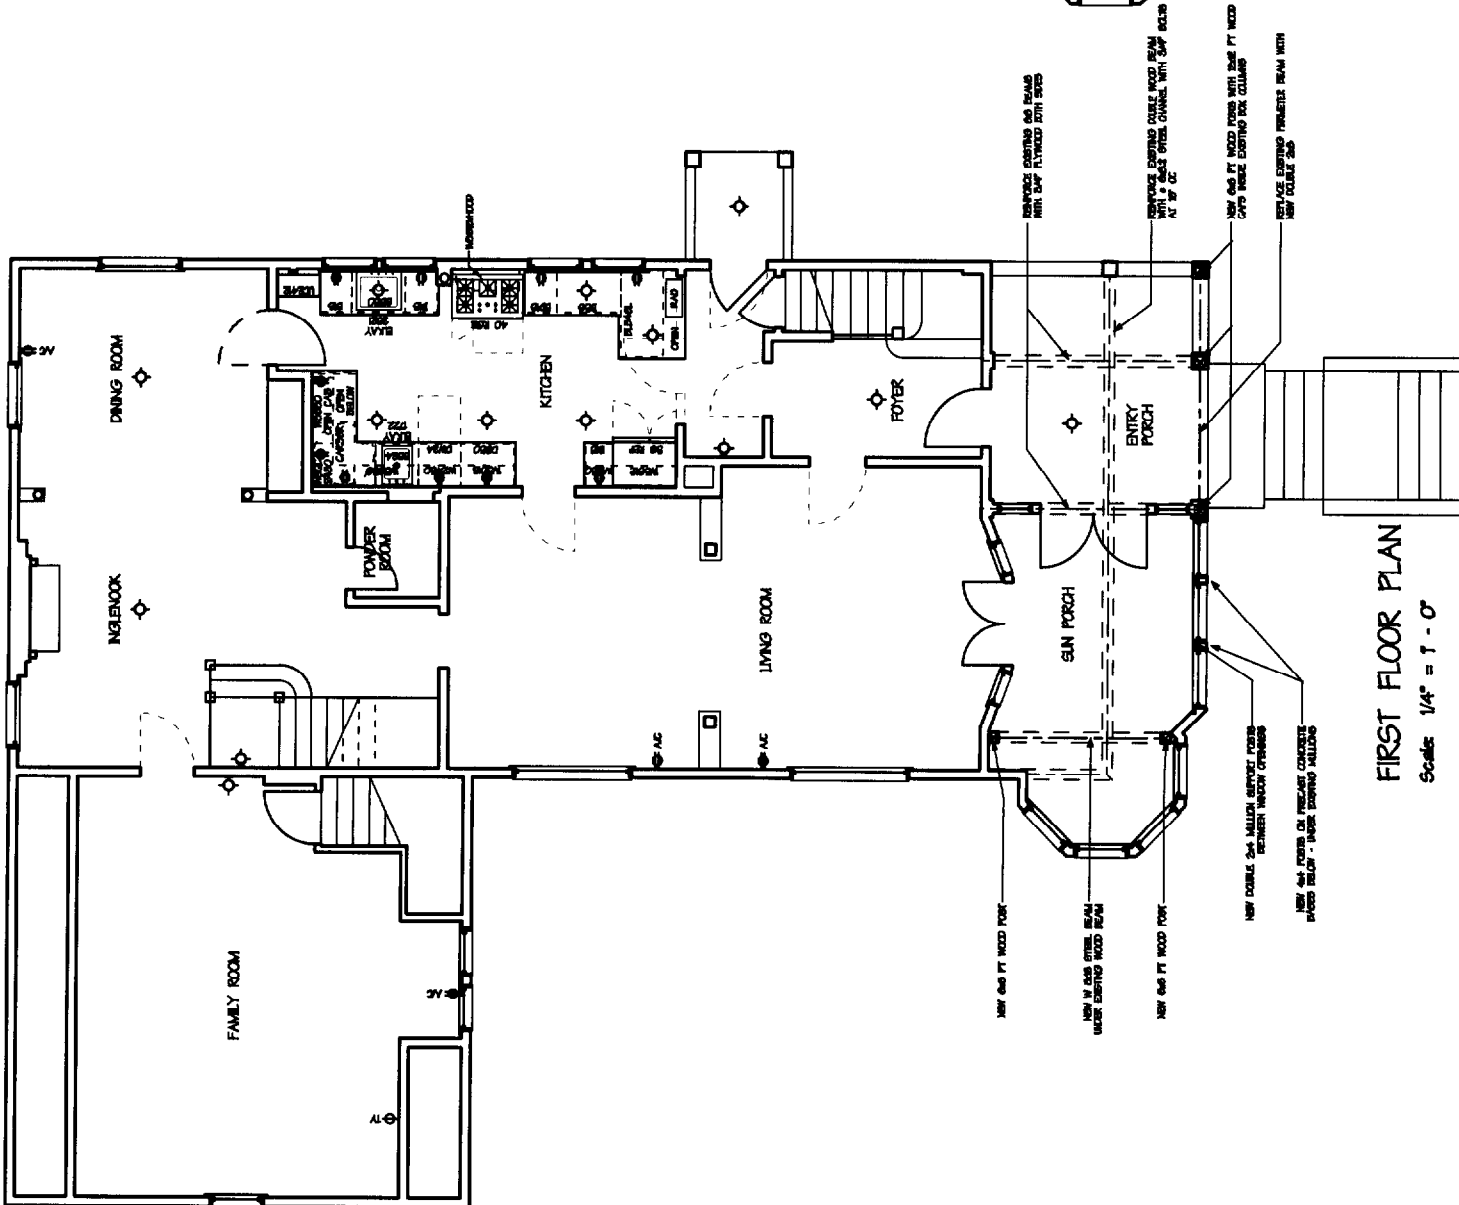

FIRST FLOOR PLAN  
Scale: 1/4" = 1'-0"

1 Jackson Street  
Portland ME 04103

**RENOVATIONS  
TO EXISTING  
RESIDENCE**

\*\*\*\*\*

\*\*\*\*\*

Contractor:

Richard P. Curtis  
Denise M. Vachon  
1 Jackson Street  
Portland ME 04103  
207-878-6464

Owner:

\_\_\_\_\_

- 434 Cumberland Avenue  
Portland, ME 04101  
Phone: (207)774-4441  
Fax: (207)774-4016
- 



Curtis Walter Stewart  
Architects

