



Cynthia Walker Stewart
Architects

454 Cumberland Avenue
Portland, ME 04101
Phone: (207)774-4444
Fax: (207)774-4026

Owner:
Richard P. Curtis
Denise M. Vachon
1 Jackson Street
Portland, ME 04103
207-678-6464

Contractor:

RENOVATIONS
TO EXISTING
RESIDENCE
1 Jackson Street
Portland, ME 04103

Project No: 2008-4X



Drawing Title:
FLOOR PLANS

Scale: 1/4" = 1' - 0"
Date: 8 Sept 2008
Revision Dates:


Drawing Number:

A1.1

*Sept 2008
Stamps
large paper*

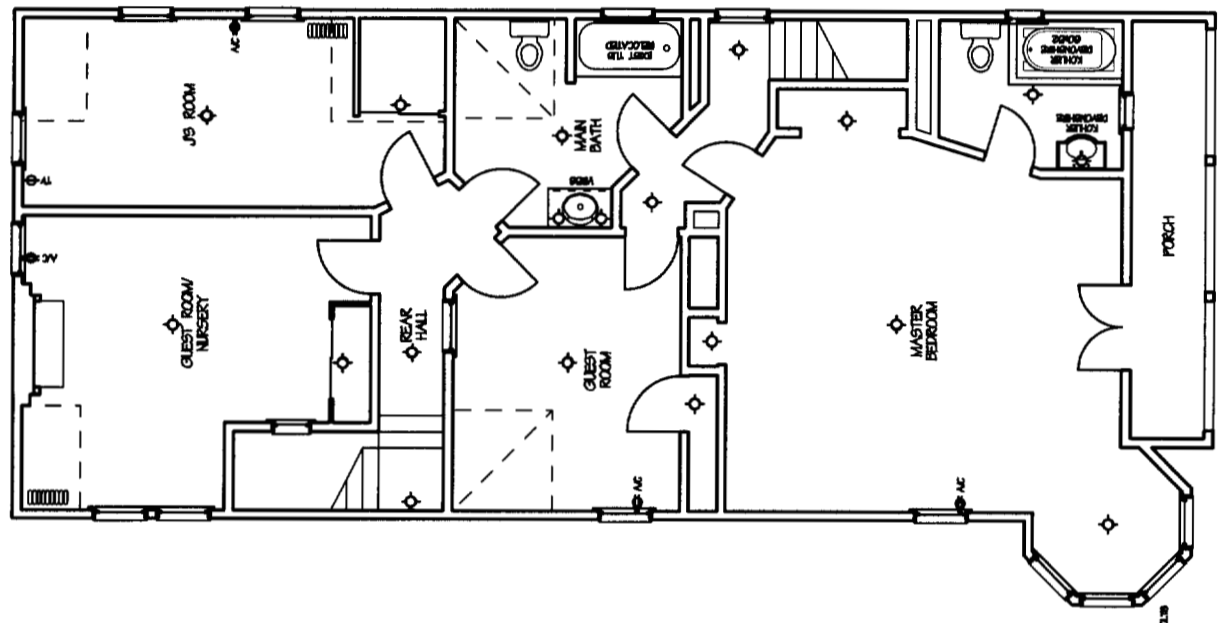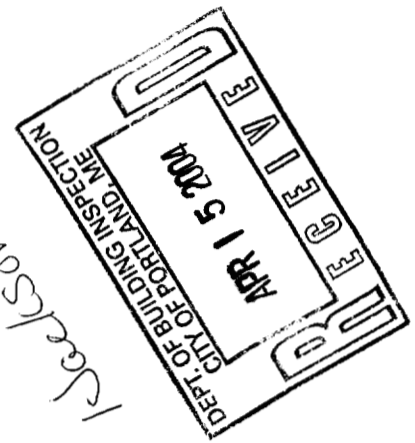

SECOND FLOOR PLAN
Scale: 1/4" = 1' - 0"

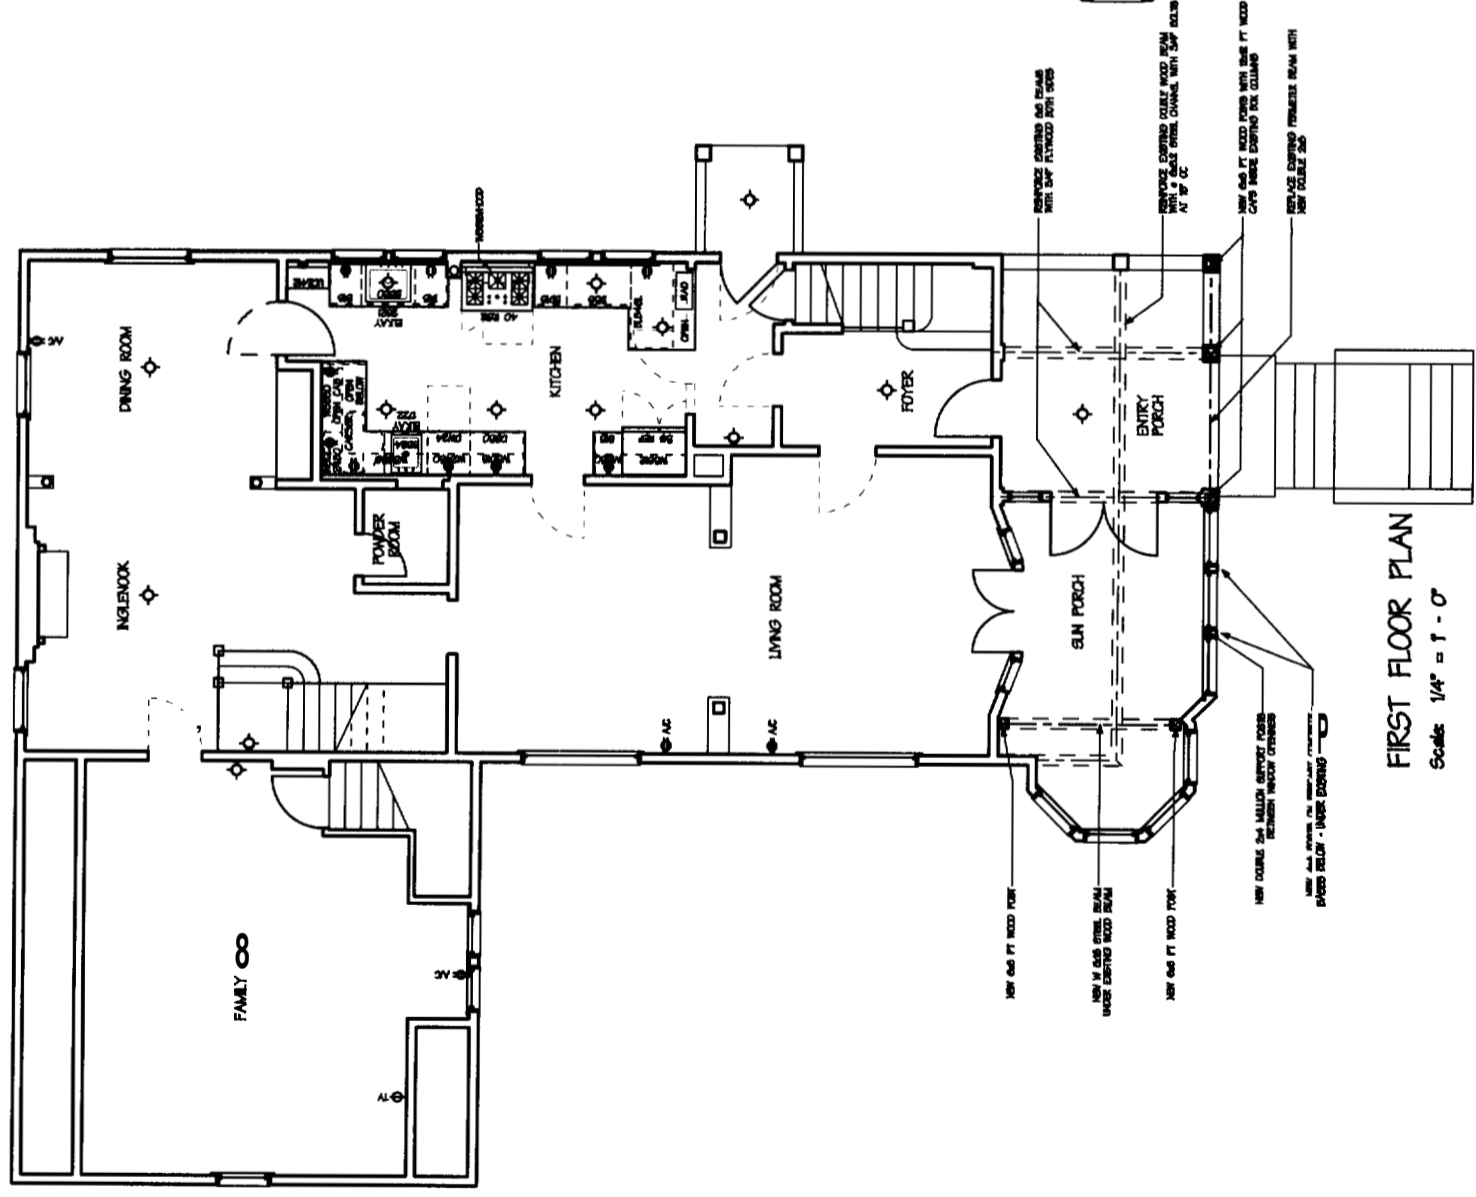

FIRST FLOOR PLAN
Scale: 1/4" = 1' - 0"