

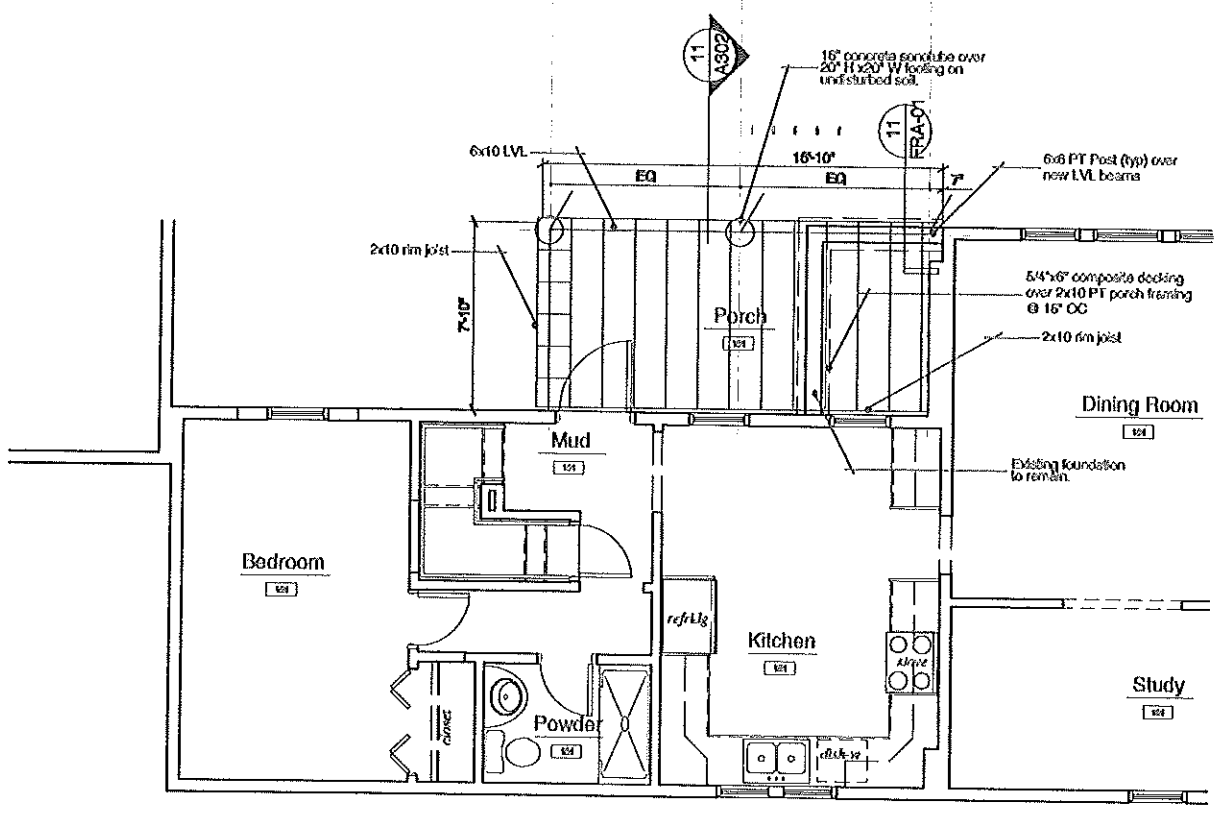


11 Foundation Details

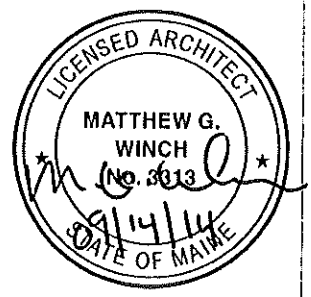

10 Proposed 1st Floor Framing Plan

 

GARRISON
CONSULTING

41 edgewood ave
portland, maine 04103
telephone 207 450 0750

e-mail matthewwinch@earthlink.net

DeSalle House
Auburn St.
Portland, Maine
Proposed 1st Floor Framing Plan

Scale: 1/4" = 1'-0" Date: 07/10/14
Drawn By: MGW
Project No: 2014-008
DWG NO:

FRA-01