



11 Framing Details

12 Framing Details

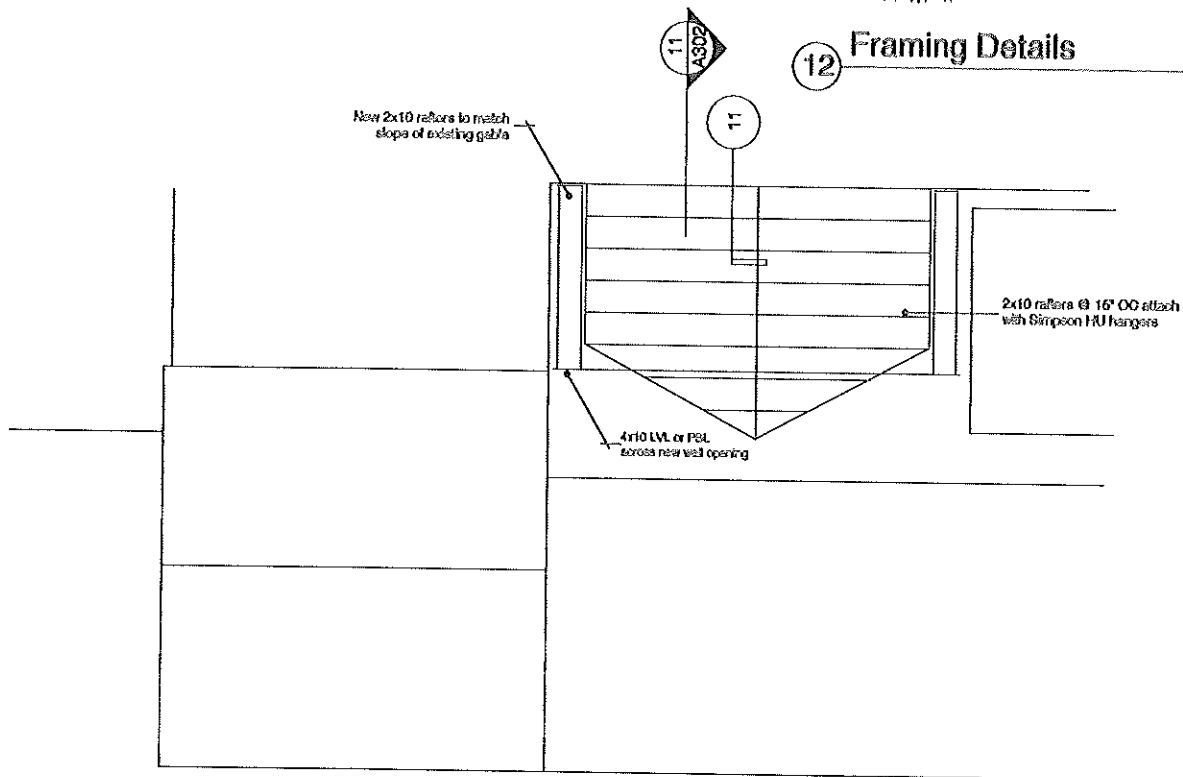

10 Proposed Roof Framing Plan

 

GARRISON
 CONSULTING

41 edgewood ave
 portland, maine 04103
 telephone 207 450 0750

e-mail matthewwinch@earthlink.net

DeSalle House
 Auburn St.
 Portland, Maine
**Proposed 2nd Floor
 Framing Plan**

Scale: 1/4" = 1'-0" Date: 07/10/14
 Drawn By: MGW
 Project No: 2014-008
 DWG NO:

FRA-03