


# POST 8/23 CHANGES DESTROY ANY COPIES DATED BEFORE 10/13/2017



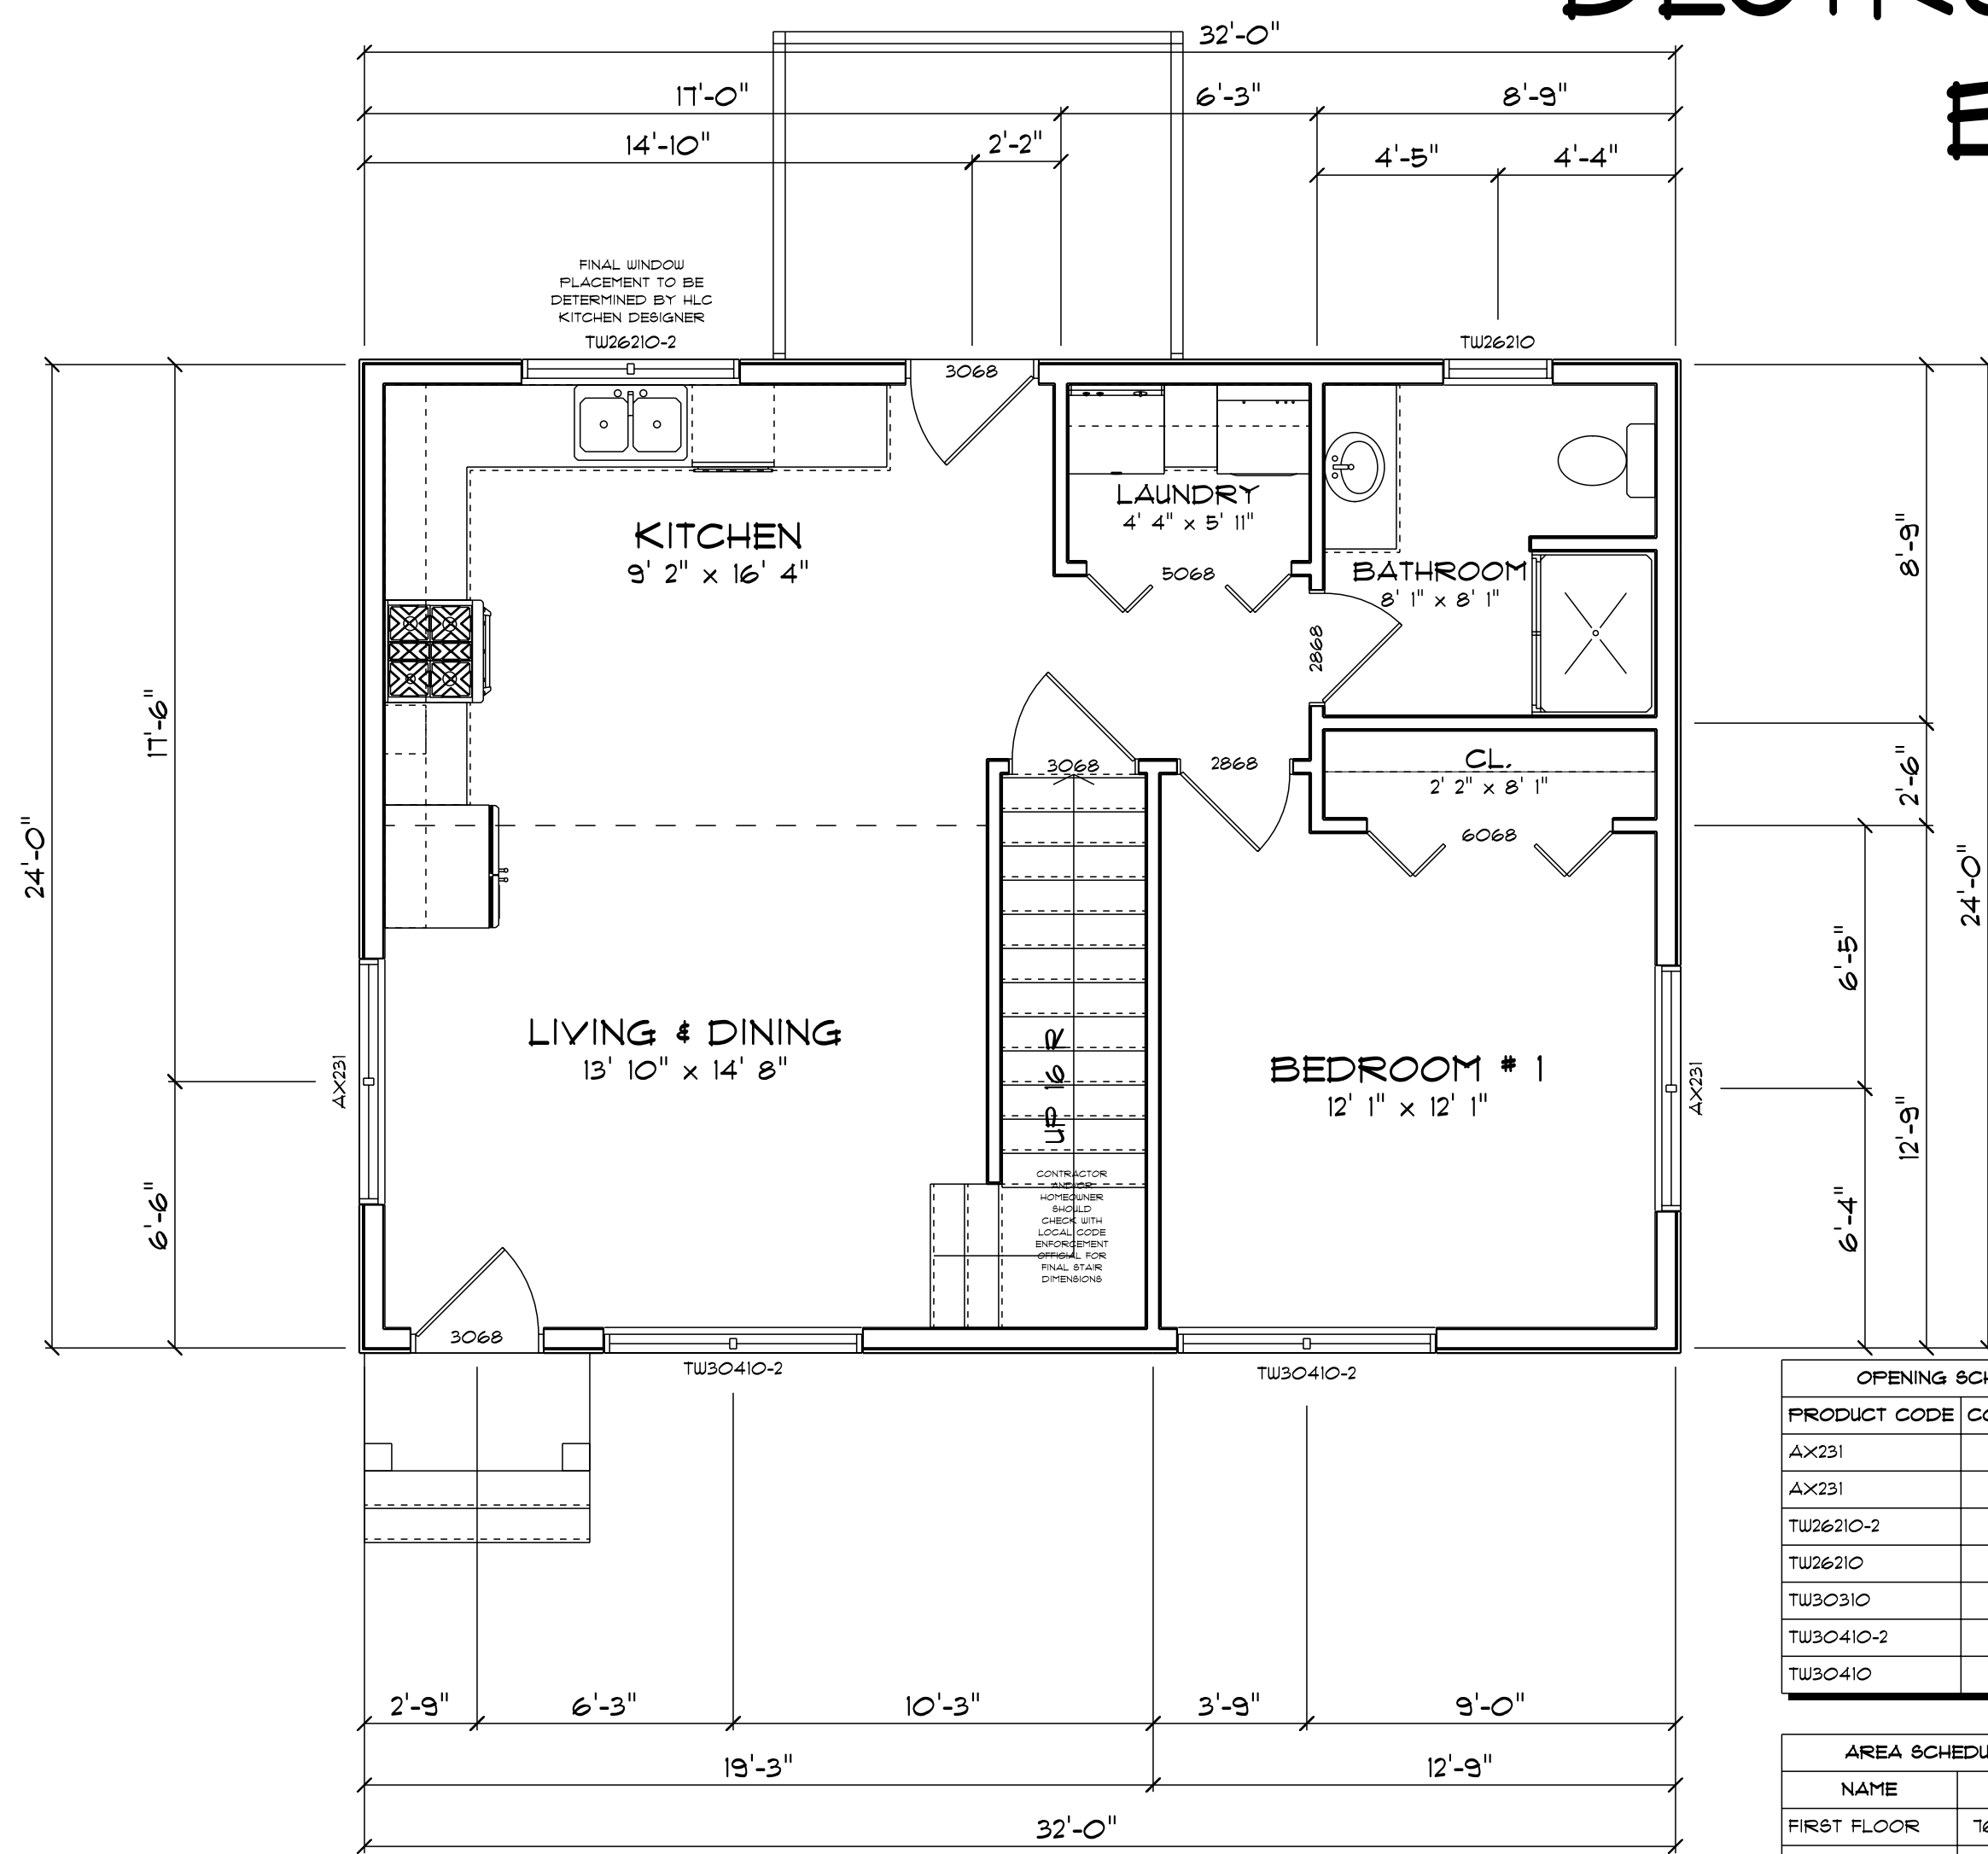


**SPECIFY HEADERS:**  
TYPICAL: 2 PLY 2X10  
TO BE VERIFIED/SIZED BY CONTRACTOR,  
HOMEOWNER, OR STRUCTURAL ENGINEER

OPENING SCHEDULE		
PRODUCT CODE	COUNT	EGRESS
4X231	2	No
AX231	2	No
TU26210-2	1	No
TU26210	2	No
TU30310	2	No
TU30410-2	4	Yes
TU30410	2	Yes

AREA SCHEDULE	
NAME	AREA
FIRST FLOOR	768 sq. ft.
SECOND FLOOR	768 sq. ft.

REVISION SCHEDULE		
NUMBER	DATE	REVISION NOTE
1	4/25/2011	PREVIOUS CHANGES
2	4/25/2011	ADDED DAYLIGHT
2	4/25/2011	MODIFIED KITCHEN
2	4/25/2011	ADDED BACK DECK AND DOOR

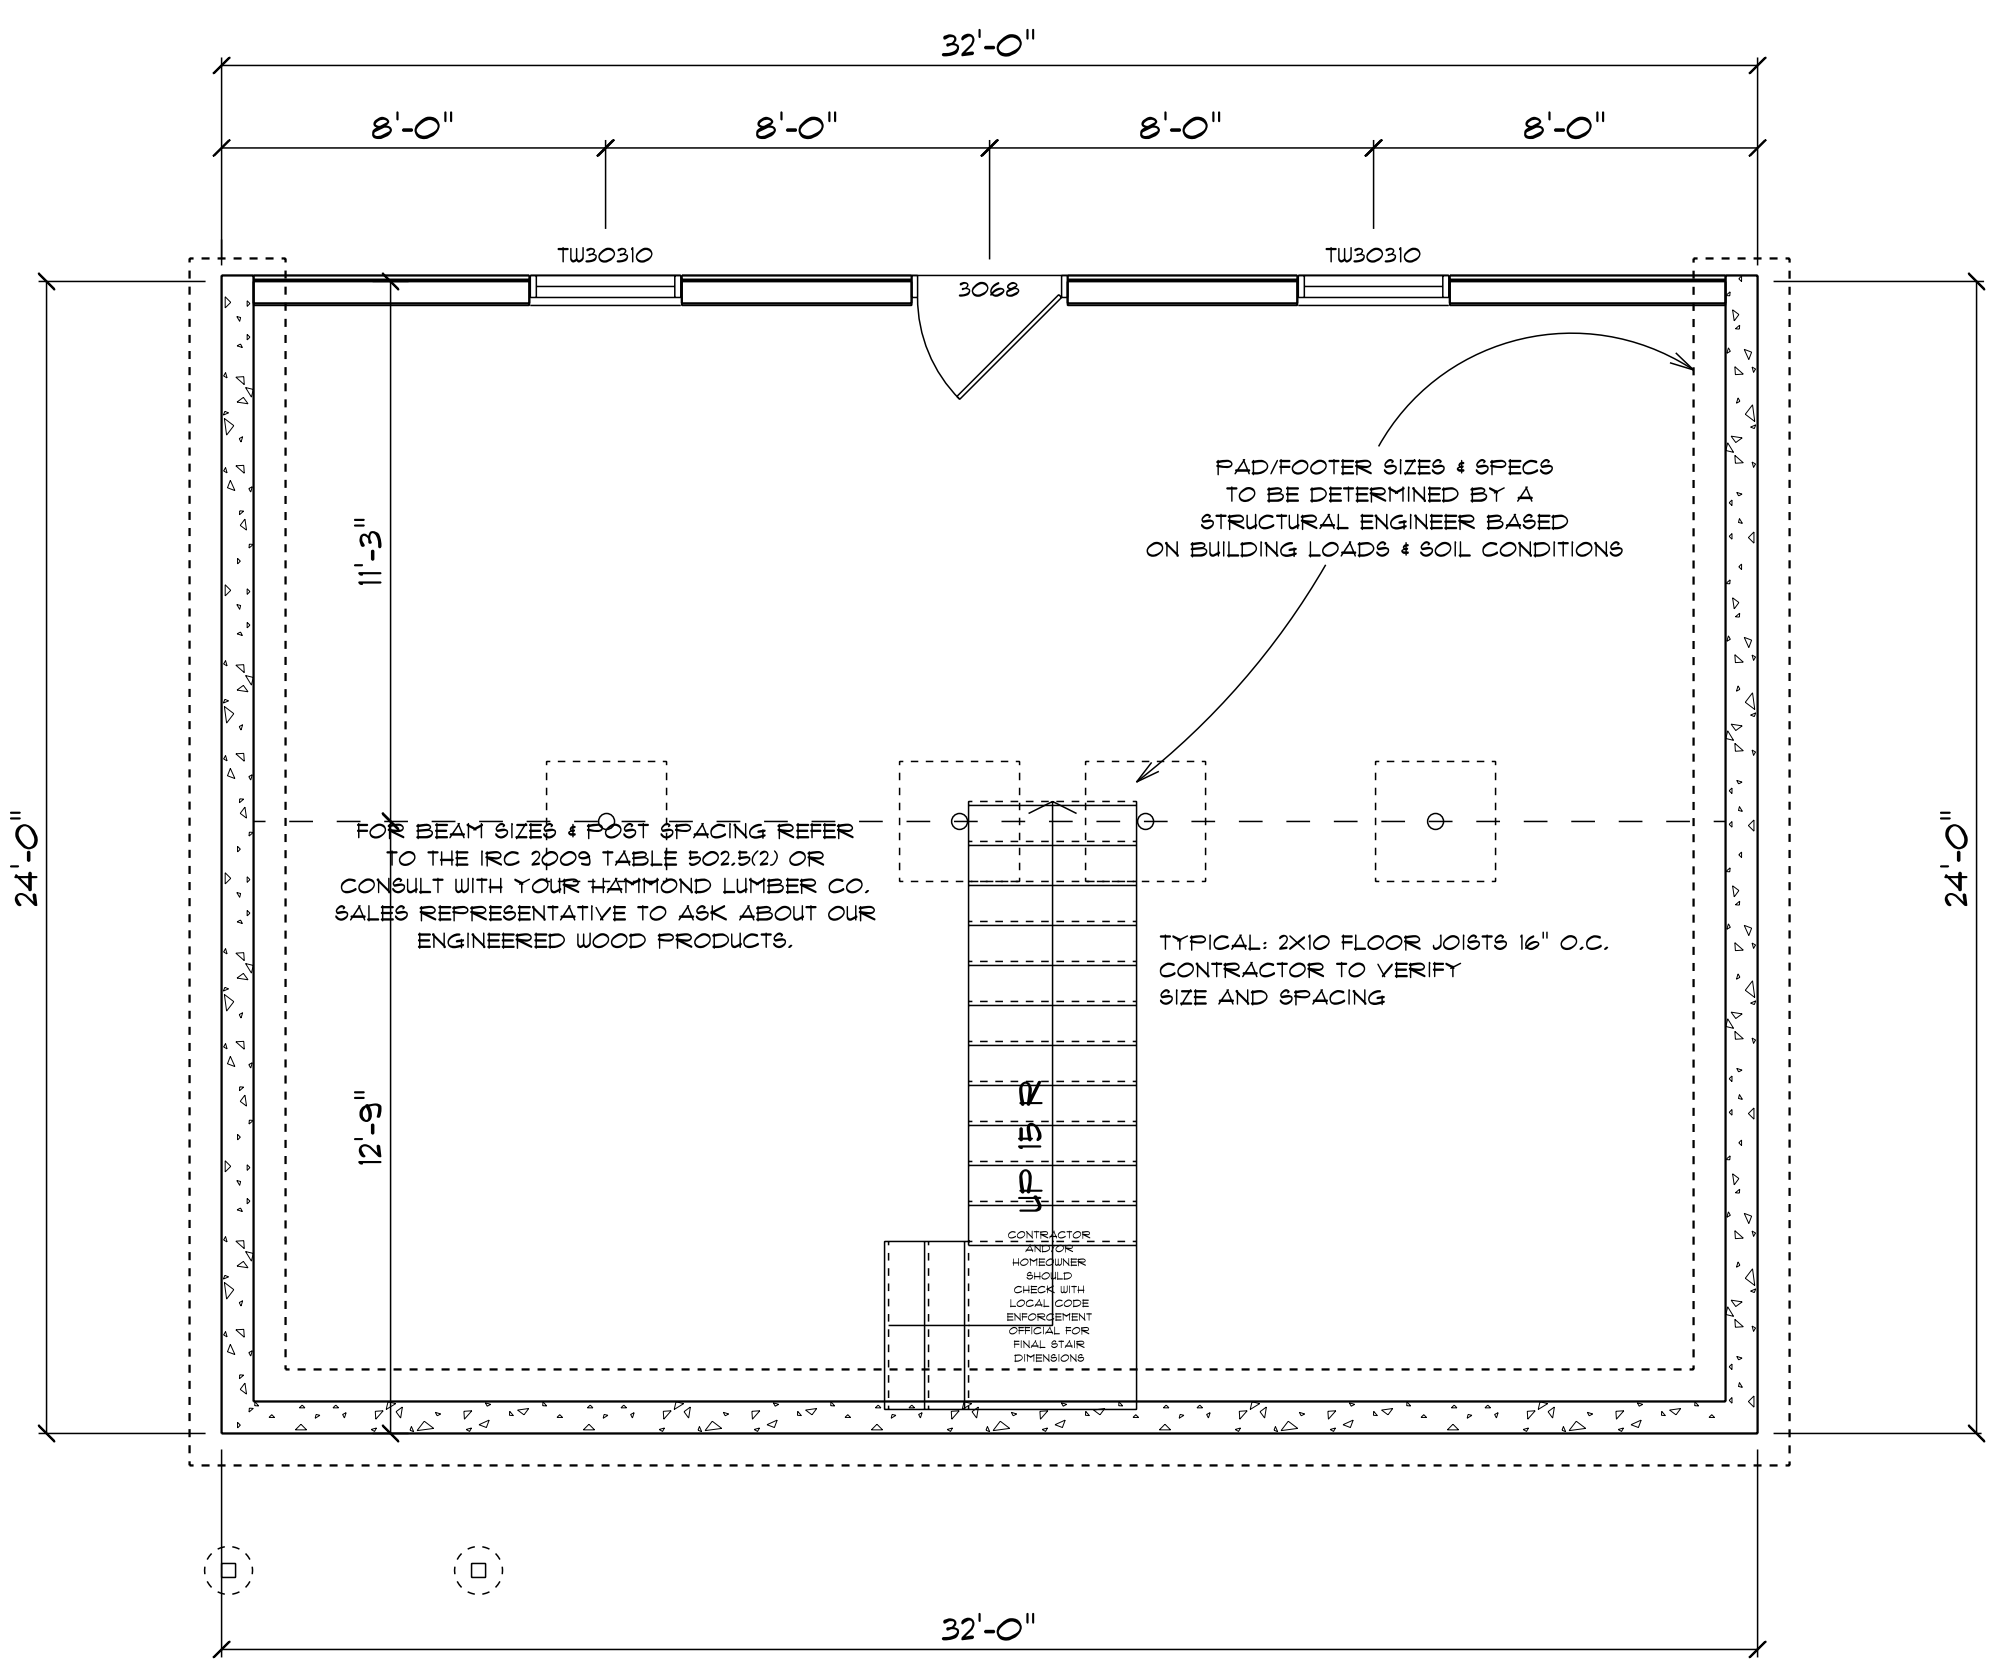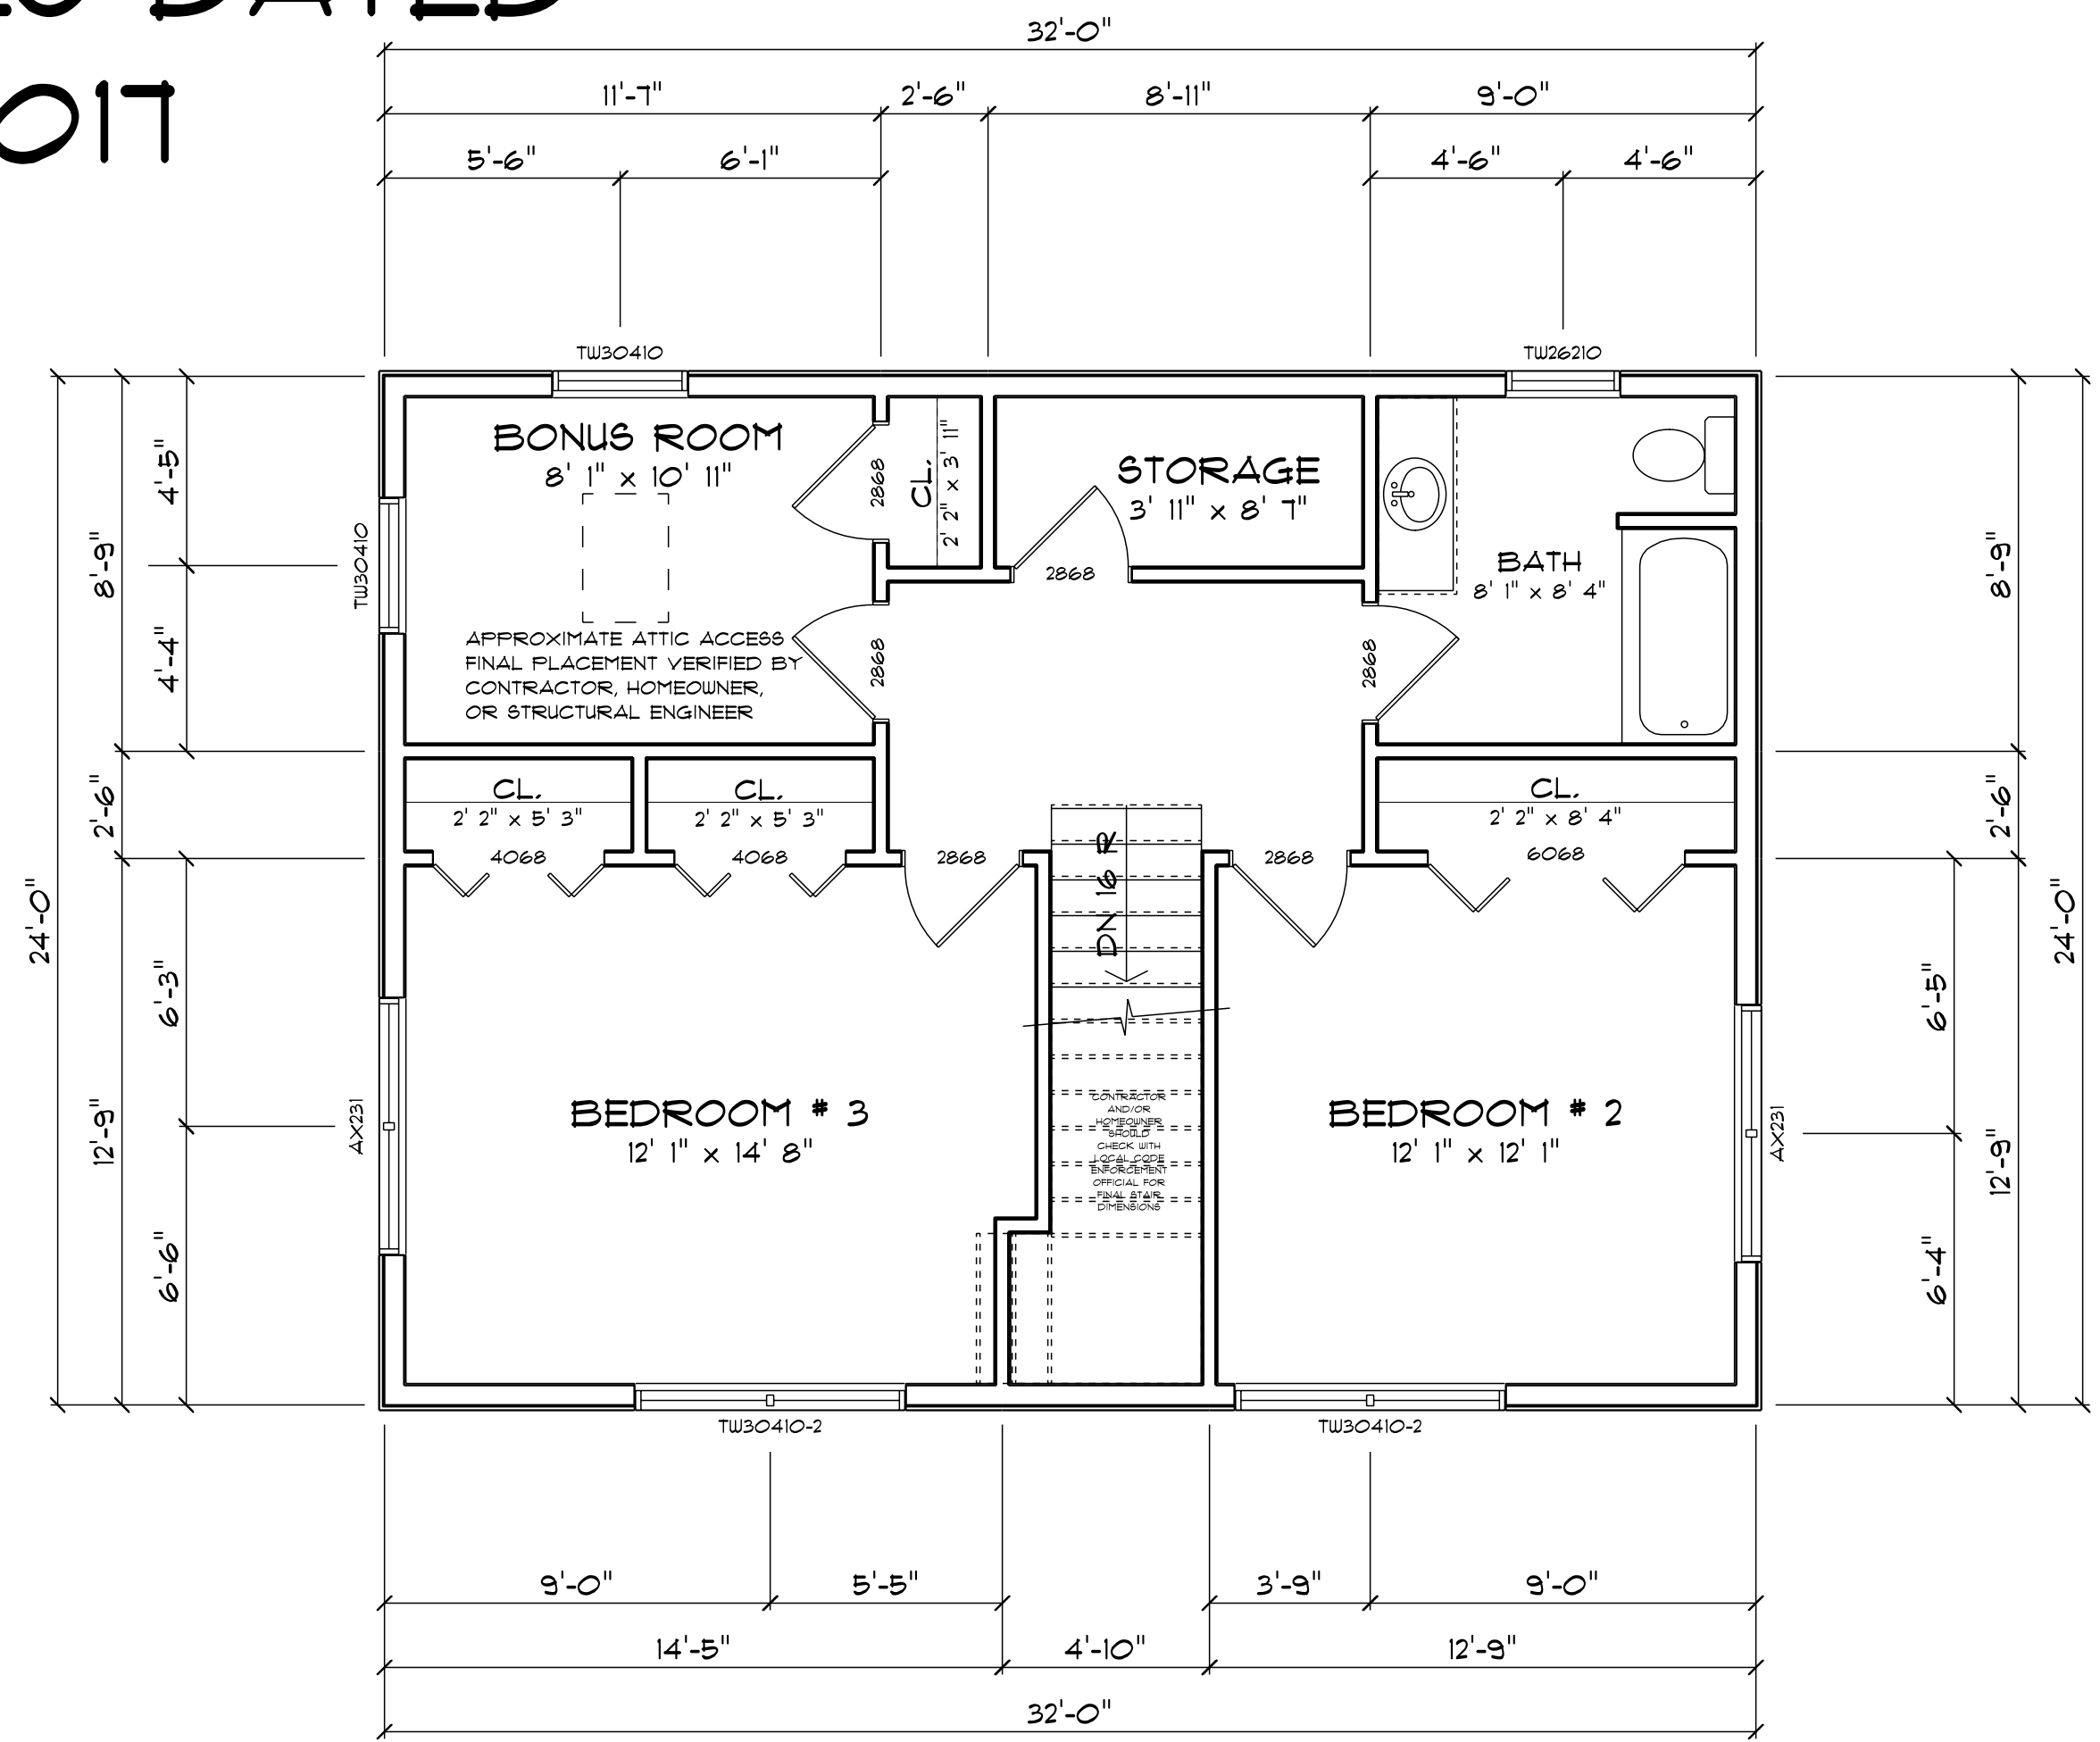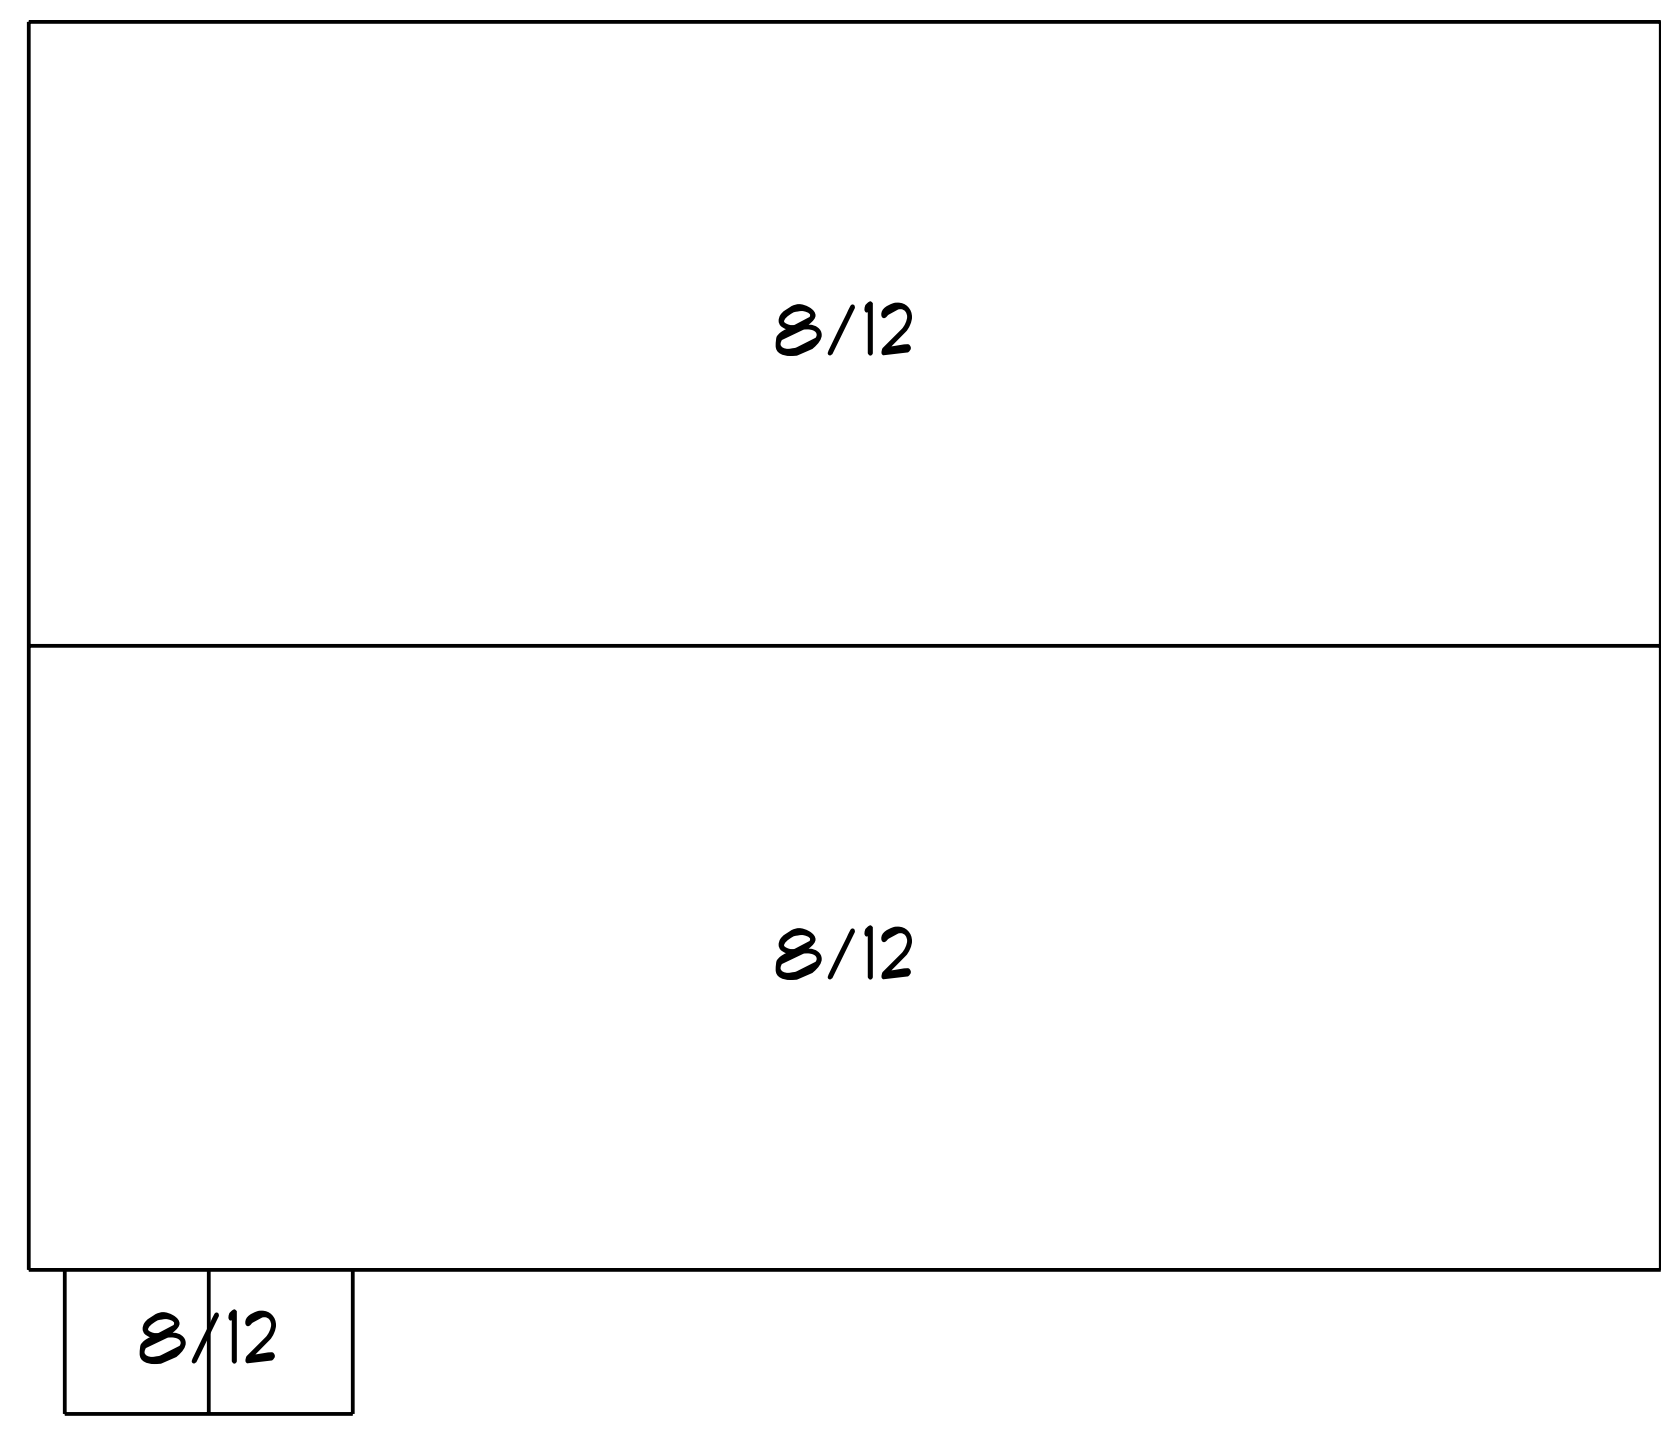

**Hammond Lumber Company**  
www.hammondlumber.com  
toll free 1-866-HAMMOND  
Adam • Roger • Blake • Robby • Kellar  
Brent • Dan • Scott • Tim • Tom  
Gerrit • Matt • Mike • Ryan • Steve • Tim

DRAWINGS ARE PROVIDED BY HAMMOND LUMBER COMPANY AS A SERVICE TO OUR CUSTOMERS. THESE DRAWINGS ARE FOR ILLUSTRATIVE PURPOSES ONLY. THE INFORMATION PRESENTED IN THESE DRAWINGS IS NOT PREPARED OR REVIEWED BY A REGISTERED ARCHITECT OR ENGINEER. HAMMOND LUMBER COMPANY SUGGESTS THAT ITS CUSTOMERS SEEK THE SERVICES OF A REGISTERED ARCHITECT TO OBTAIN TECHNICAL ADVICE AND THAT SUCH ADVICE BE USED AS A BASIS FOR CONSTRUCTION AND THAT HAMMOND LUMBER COMPANY DISCLAIMS ANY RESPONSIBILITY IF THEY ARE SO USED.

DATE	2/17/2011
BY	MR
DATE	3/8/2011
BY	MR
DATE	4/26/2011
BY	MR
DATE	10/19/2011
BY	MR

ABB Friday, October 13, 2011  
MRF SCALE: AS NOTED  
FOR 1 OF 3

DRAWING: RNT0235

FORTLAND

NASSER ROHANI  
24x32 2 STORY

OWN

POST 8/32 CHANGES  
 DESTROY ANY COPIES DATED  
 BEFORE 10/23/2017



**FRONT ELEVATION**  
 SCALE: 1/4" = 1'-0"



**LEFT ELEVATION**  
 SCALE: 1/4" = 1'-0"



**RIGHT ELEVATION**  
 SCALE: 1/4" = 1'-0"



**REAR ELEVATION**  
 SCALE: 1/4" = 1'-0"

**SPECIFY HEADERS:**  
 TYPICAL: 2 FLY 2X10  
 TO BE VERIFIED/SIZED BY CONTRACTOR,  
 HOMEOWNER, OR STRUCTURAL ENGINEER

DRAWINGS ARE PROVIDED BY HAMMOND LUMBER COMPANY AS A SERVICE TO OUR CUSTOMERS. THESE DRAWINGS ARE NOT TO BE USED FOR CONSTRUCTION OR AS A BASIS FOR ANY LIABILITY. THE INFORMATION PRESENTED IN THESE DRAWINGS IS NOT PREPARED OR REVIEWED BY A REGISTERED ARCHITECT OR ENGINEER. HAMMOND LUMBER COMPANY SUGGESTS THAT ITS CUSTOMERS SEEK THE SERVICES OF A REGISTERED ARCHITECT TO OBTAIN TECHNICAL ADVICE AND THAT CUSTOMERS OBTAINING THESE DRAWINGS ARE NOT TO BE USED AS A BASIS FOR CONSTRUCTION AND HAMMOND LUMBER COMPANY DISCLAIMS ANY RESPONSIBILITY IF THEY ARE SO USED.

DATE	2/7/2011	SCALE	AS NOTED	NO. OF SHEETS	3
DATE	3/9/2011	SCALE	AS NOTED	NO. OF SHEETS	3
DATE	4/26/2011	SCALE	AS NOTED	NO. OF SHEETS	3
DATE	10/19/2011	SCALE	AS NOTED	NO. OF SHEETS	3

ABB Friday, October 19, 2011  
 MRF SCALE: AS NOTED  
 FOR 2 OF 3  
 DRAWING: RNT0235

NASSER ROHANI  
 24x32 2 STORY  
 PORTLAND  
 OUN



