

POST 10/13 CHANGES
 DESTROY ANY COPIES DATED
 BEFORE 11/2/2017



FRONT ELEVATION
 SCALE: 1/4" = 1'-0"




LEFT ELEVATION
 SCALE: 1/4" = 1'-0"

SPECIFY HEADERS:
 TYPICAL: 2 FLY 2X10
 TO BE VERIFIED/SIZED BY CONTRACTOR,
 HOMEOWNER, OR STRUCTURAL ENGINEER



RIGHT ELEVATION
 SCALE: 1/4" = 1'-0"

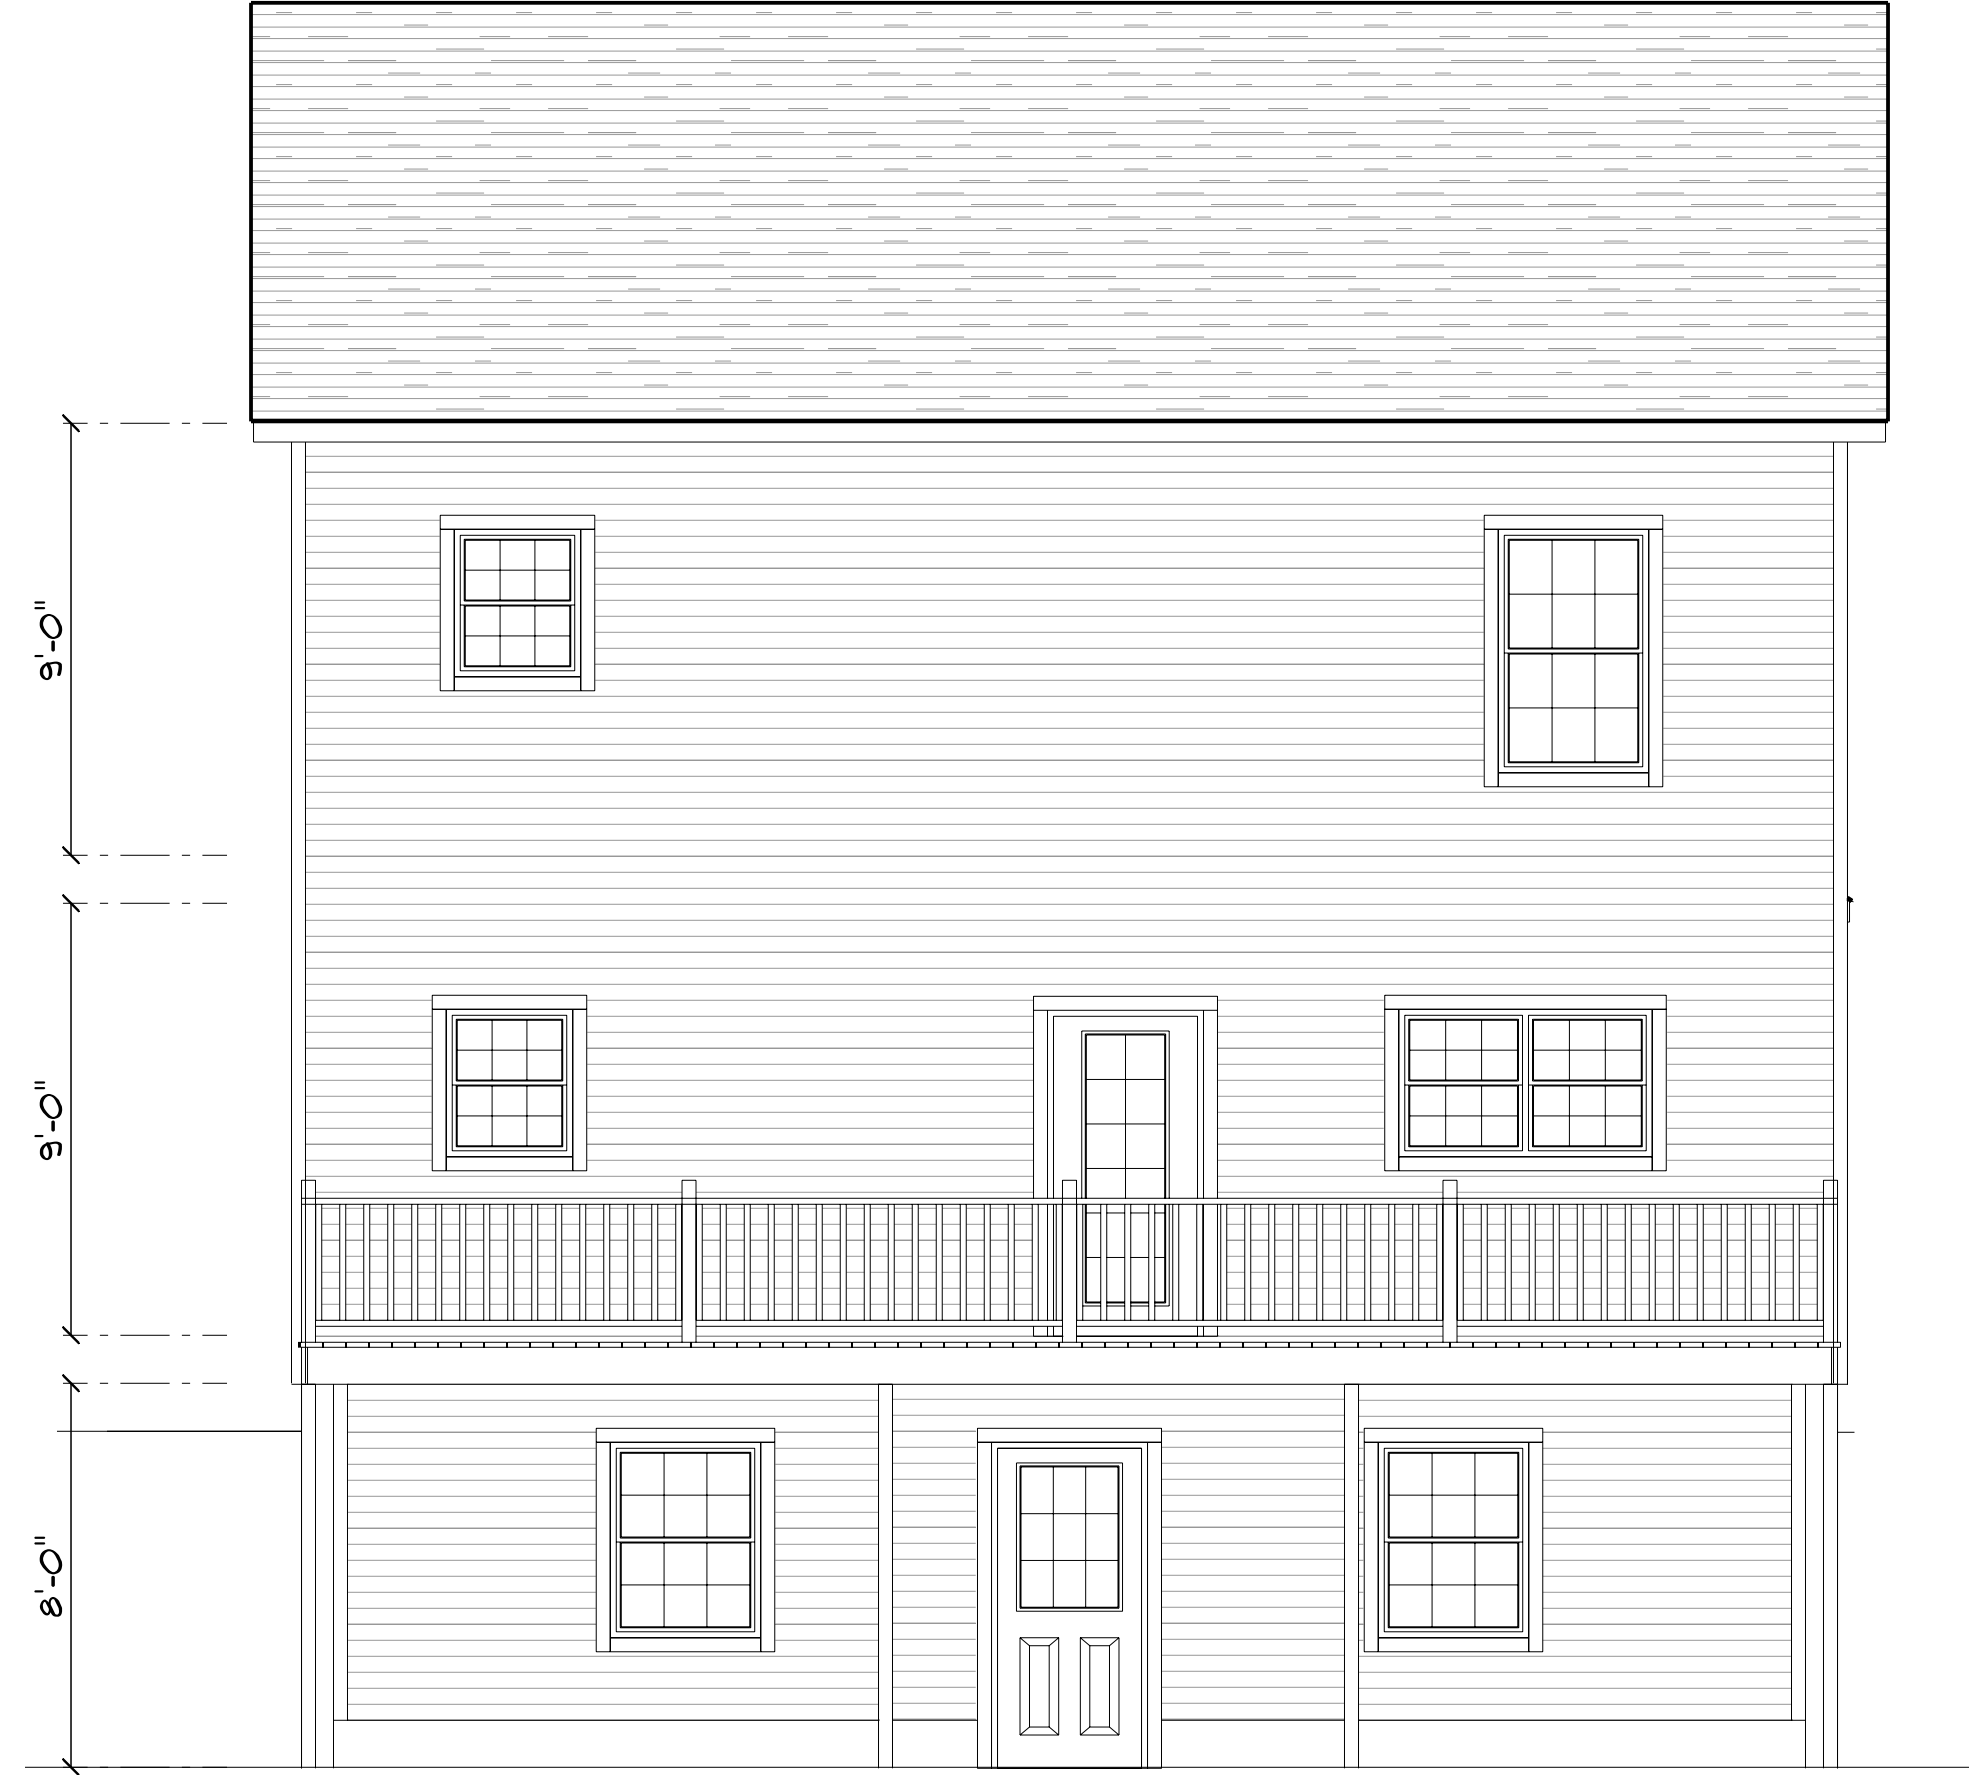

REAR ELEVATION
 SCALE: 1/4" = 1'-0"

DRAWINGS ARE PROVIDED BY HAMMOND LUMBER COMPANY AS A SERVICE TO OUR CUSTOMERS. THE INFORMATION PRESENTED IN THESE DRAWINGS IS NOT PREPARED OR REVIEWED BY A REGISTERED ARCHITECT OR ENGINEER. HAMMOND LUMBER COMPANY SUGGESTS THAT ITS CUSTOMERS SEEK THE SERVICES OF A REGISTERED ARCHITECT TO OBTAIN TECHNICAL ADVICE AND TO OBTAIN NECESSARY PERMITS. HAMMOND LUMBER COMPANY DISCLAIMS ANY RESPONSIBILITY IF THEY ARE SO USED.

DATE	2/17/2011	SCALE	AS NOTED	NO.	3
PROJECT	Thursday, November 2, 2011	SCALE	AS NOTED	NO.	3
BY	MRF	SCALE	AS NOTED	NO.	3
CHECKED	FOR	SCALE	AS NOTED	NO.	3

ABB
 MRF
 FOR
 DRAWING
 RNT0235

NASSER ROHANI
 24x32 2 STORY
 PORTLAND
 OWN

