
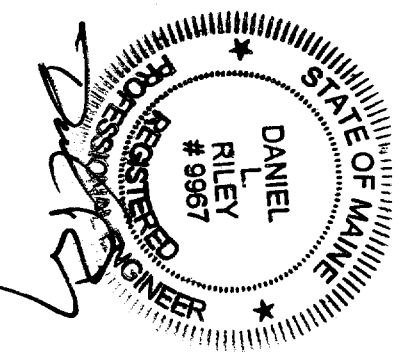


LEGEND:
 SEE SHEET 5
GENERAL NOTES:
 SEE SHEET 5

GRAPHIC SCALE

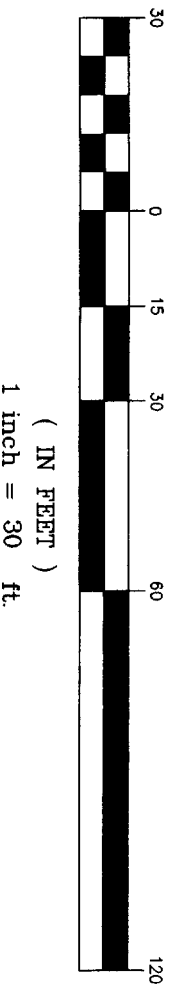

DEPT. OF BUILDING INSPECTION
 CITY OF PORTLAND, ME
RECEIVED
 JUN - 2 2006

Used for Zoning



SITE PLAN
 OF:
LOT 1 AUBURN ESTATES
 LONGVIEW DRIVE
 PORTLAND, MAINE
 FOR:
BRUSH AND HAMMER INC.
 110 LESTER DRIVE
 PORTLAND, MAINE 041C3

DESIGN BY: MTW
 DRAWN BY: MTW
 CHECKED BY: DLR
 DATE: 5-10-06
 SCALE: 1"=30'
 FIELD BK: 778
 PROJ. NO: 06169
 DRAWING: 16169C
SHEET 1 OF 5

Sebago Technics
 Engineering Expertise You Can Build On
 One Chabot Street
 Westbrook, Me 04098-1339
 Tel (207) 856-0277

6/1/06 08:40/