


Location of Boiler
in back Right hand
corner

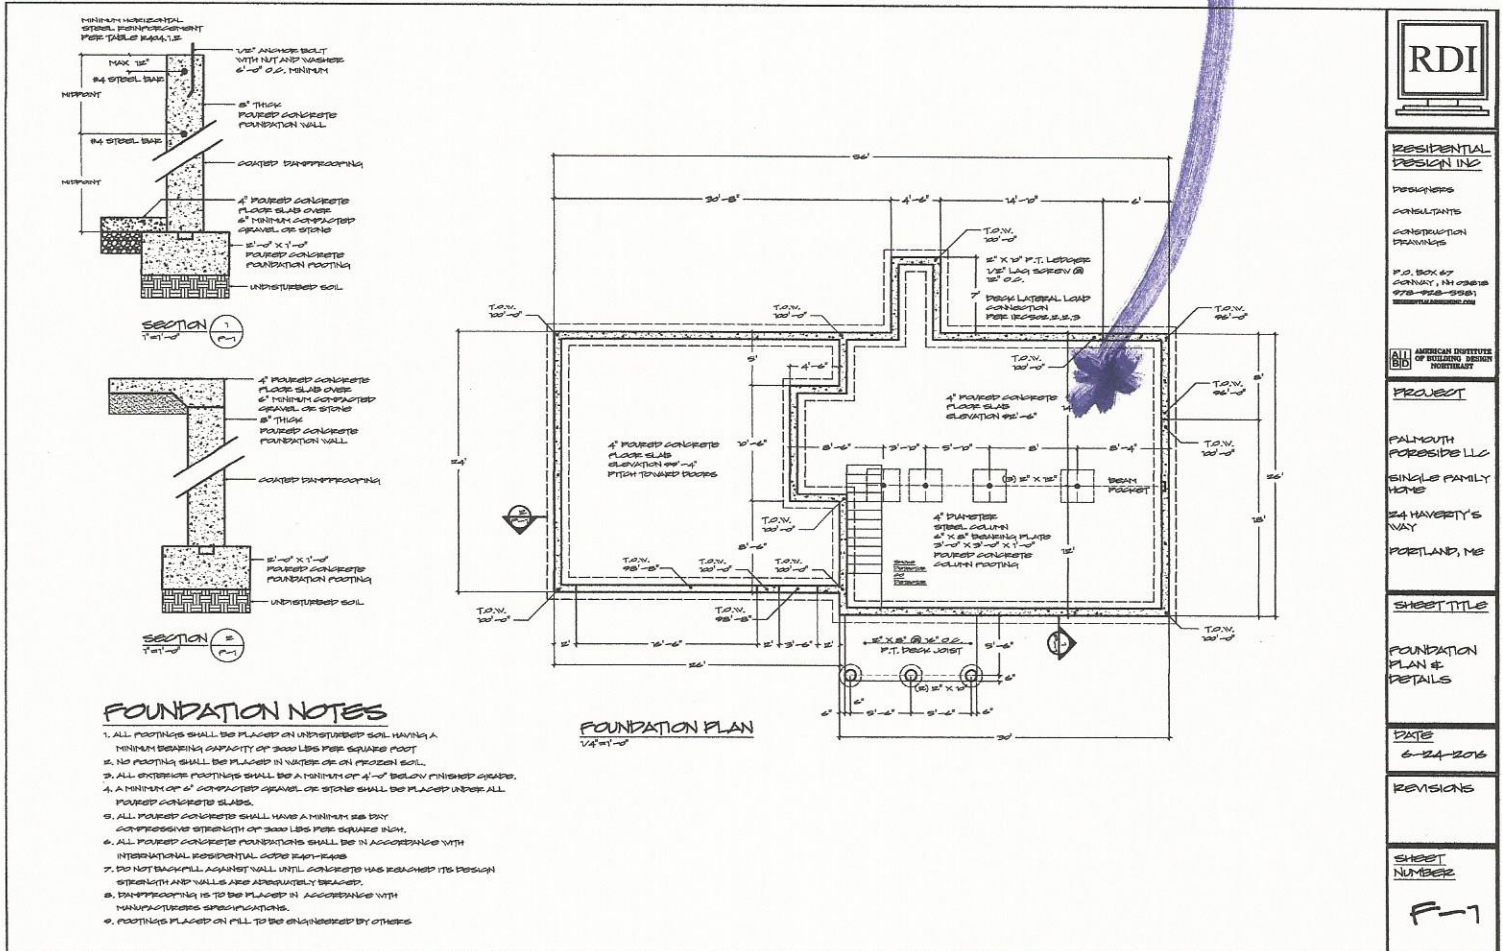

RDI
RESIDENTIAL DESIGN INC.
DESIGNERS CONSULTANTS CONSTRUCTION DRAWINGS
P.O. BOX 67 CORNWALL, NH 03048 603-888-8888 WWW.RDIDESIGN.COM
AMERICAN INSTITUTE OF BUILDING DESIGN NORTHEAST
PROJECT
PALMOUTH FORESIDS LLC SINGLE FAMILY HOME 24 HAVERTY'S WAY PORTLAND, ME
SHEET TITLE
FOUNDATION PLAN & DETAILS
DATE
6-24-2016
REVISIONS
SHEET NUMBER
F-1