



THIS INFORMATION IS PROVIDED TO OUR CUSTOMERS AS A SERVICE OF MAINE RESIDENTIAL DESIGN. CUSTOMERS SHOULD APPRECIATE, HOWEVER, THAT THIS INFORMATION IS NOT THE PRODUCT OF ANY ARCHITECT, NEITHER MAINE RESIDENTIAL DESIGN OR ANY OF ITS EMPLOYEES ARE REGISTERED ARCHITECTS WITHIN THE STATE OF MAINE AND CUSTOMERS MAY WANT TO CONSULT WITH AN ARCHITECT BEFORE TAKING FINAL ACTION WITH REGARD TO ANY BUILDING OR STRUCTURE. CUSTOMERS SHOULD ALSO APPRECIATE THAT BY PROVIDING YOU WITH THIS INFORMATION MAINE RESIDENTIAL DESIGN DOES NOT GUARANTEE THE SOUNDNESS OR SUITABILITY OF THE INFORMATION FOR ANY PURPOSE OF THE CUSTOMER.

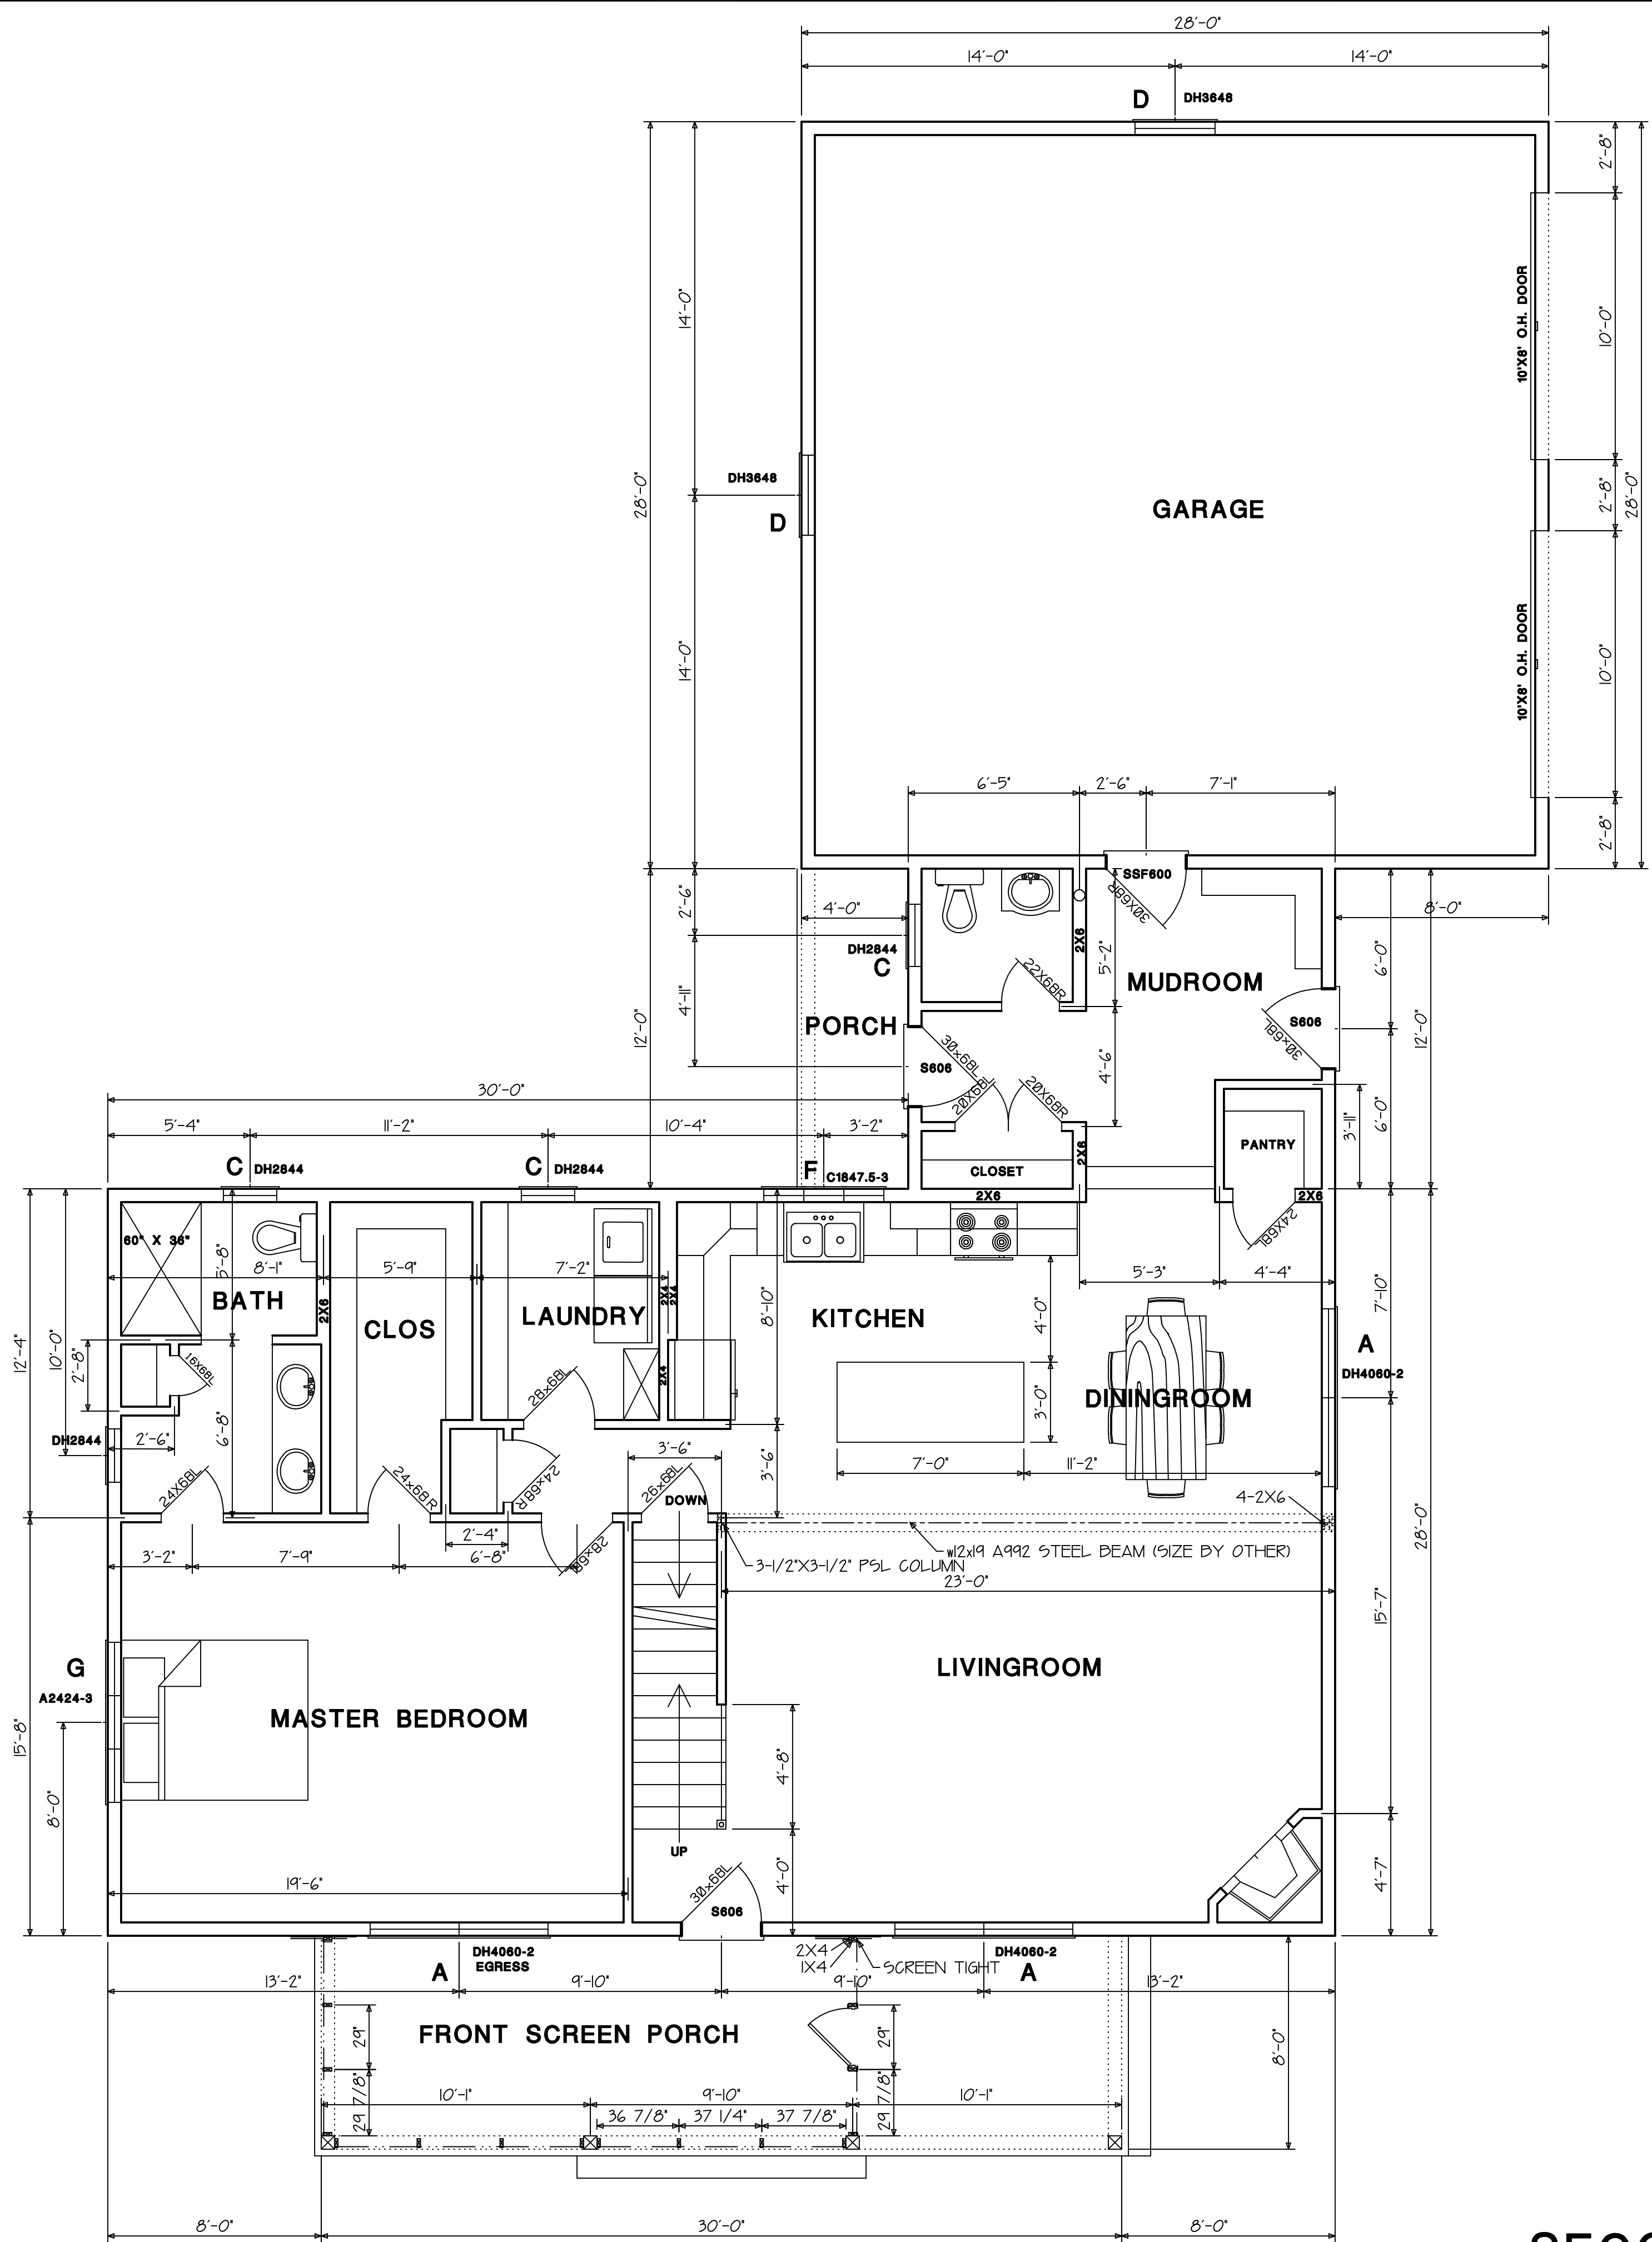

DOOR SCHEDULE			
LOC	DOOR	DESCRIPTION	ROUGH OPENING
1	30X68	3'-0" X 6'-8" S606 IS,6-9/16JMB,FLAT CASE	3'-2-1/2" X 6'-10-1/2"
2	30X68	3'-0" X 6'-8" SSF600 IS,6-9/16JMB,FIRE RATED STEEL FRAME	3'-2-1/2" X 6'-10-1/2"
5	10X8 O.H.	10'-0" X 8'-0" OVERHEAD STEEL GARAGE DOOR	10'-0" X 8'-0"
6	28X68	2'-8" X 6'-8" 6 PANEL MOLDED 6-9/16 JMB	2'-10-1/2" X 6'-10-1/2"
8	26X68	2'-6" X 6'-8" 6 PANEL MOLDED 4-9/16 JMB	2'-8-1/2" X 6'-10-1/2"
9	24X68	2'-4" X 6'-8" 6 PANEL MOLDED 4-9/16 JMB	2'-6-1/2" X 6'-10-1/2"
10	22X68	2'-2" X 6'-8" 6 PANEL MOLDED 4-9/16 JMB	2'-4-1/2" X 6'-10-1/2"
11	16X68	1'-6" X 6'-8" 6 PANEL MOLDED 4-9/16 JMB	1'-8-1/2" X 6'-10-1/2"
13	40X68	4'-0" X 6'-8" 6P MR/MRS MOLDED 4-9/16 JMB	4'-2-1/2" X 6'-10-1/2"

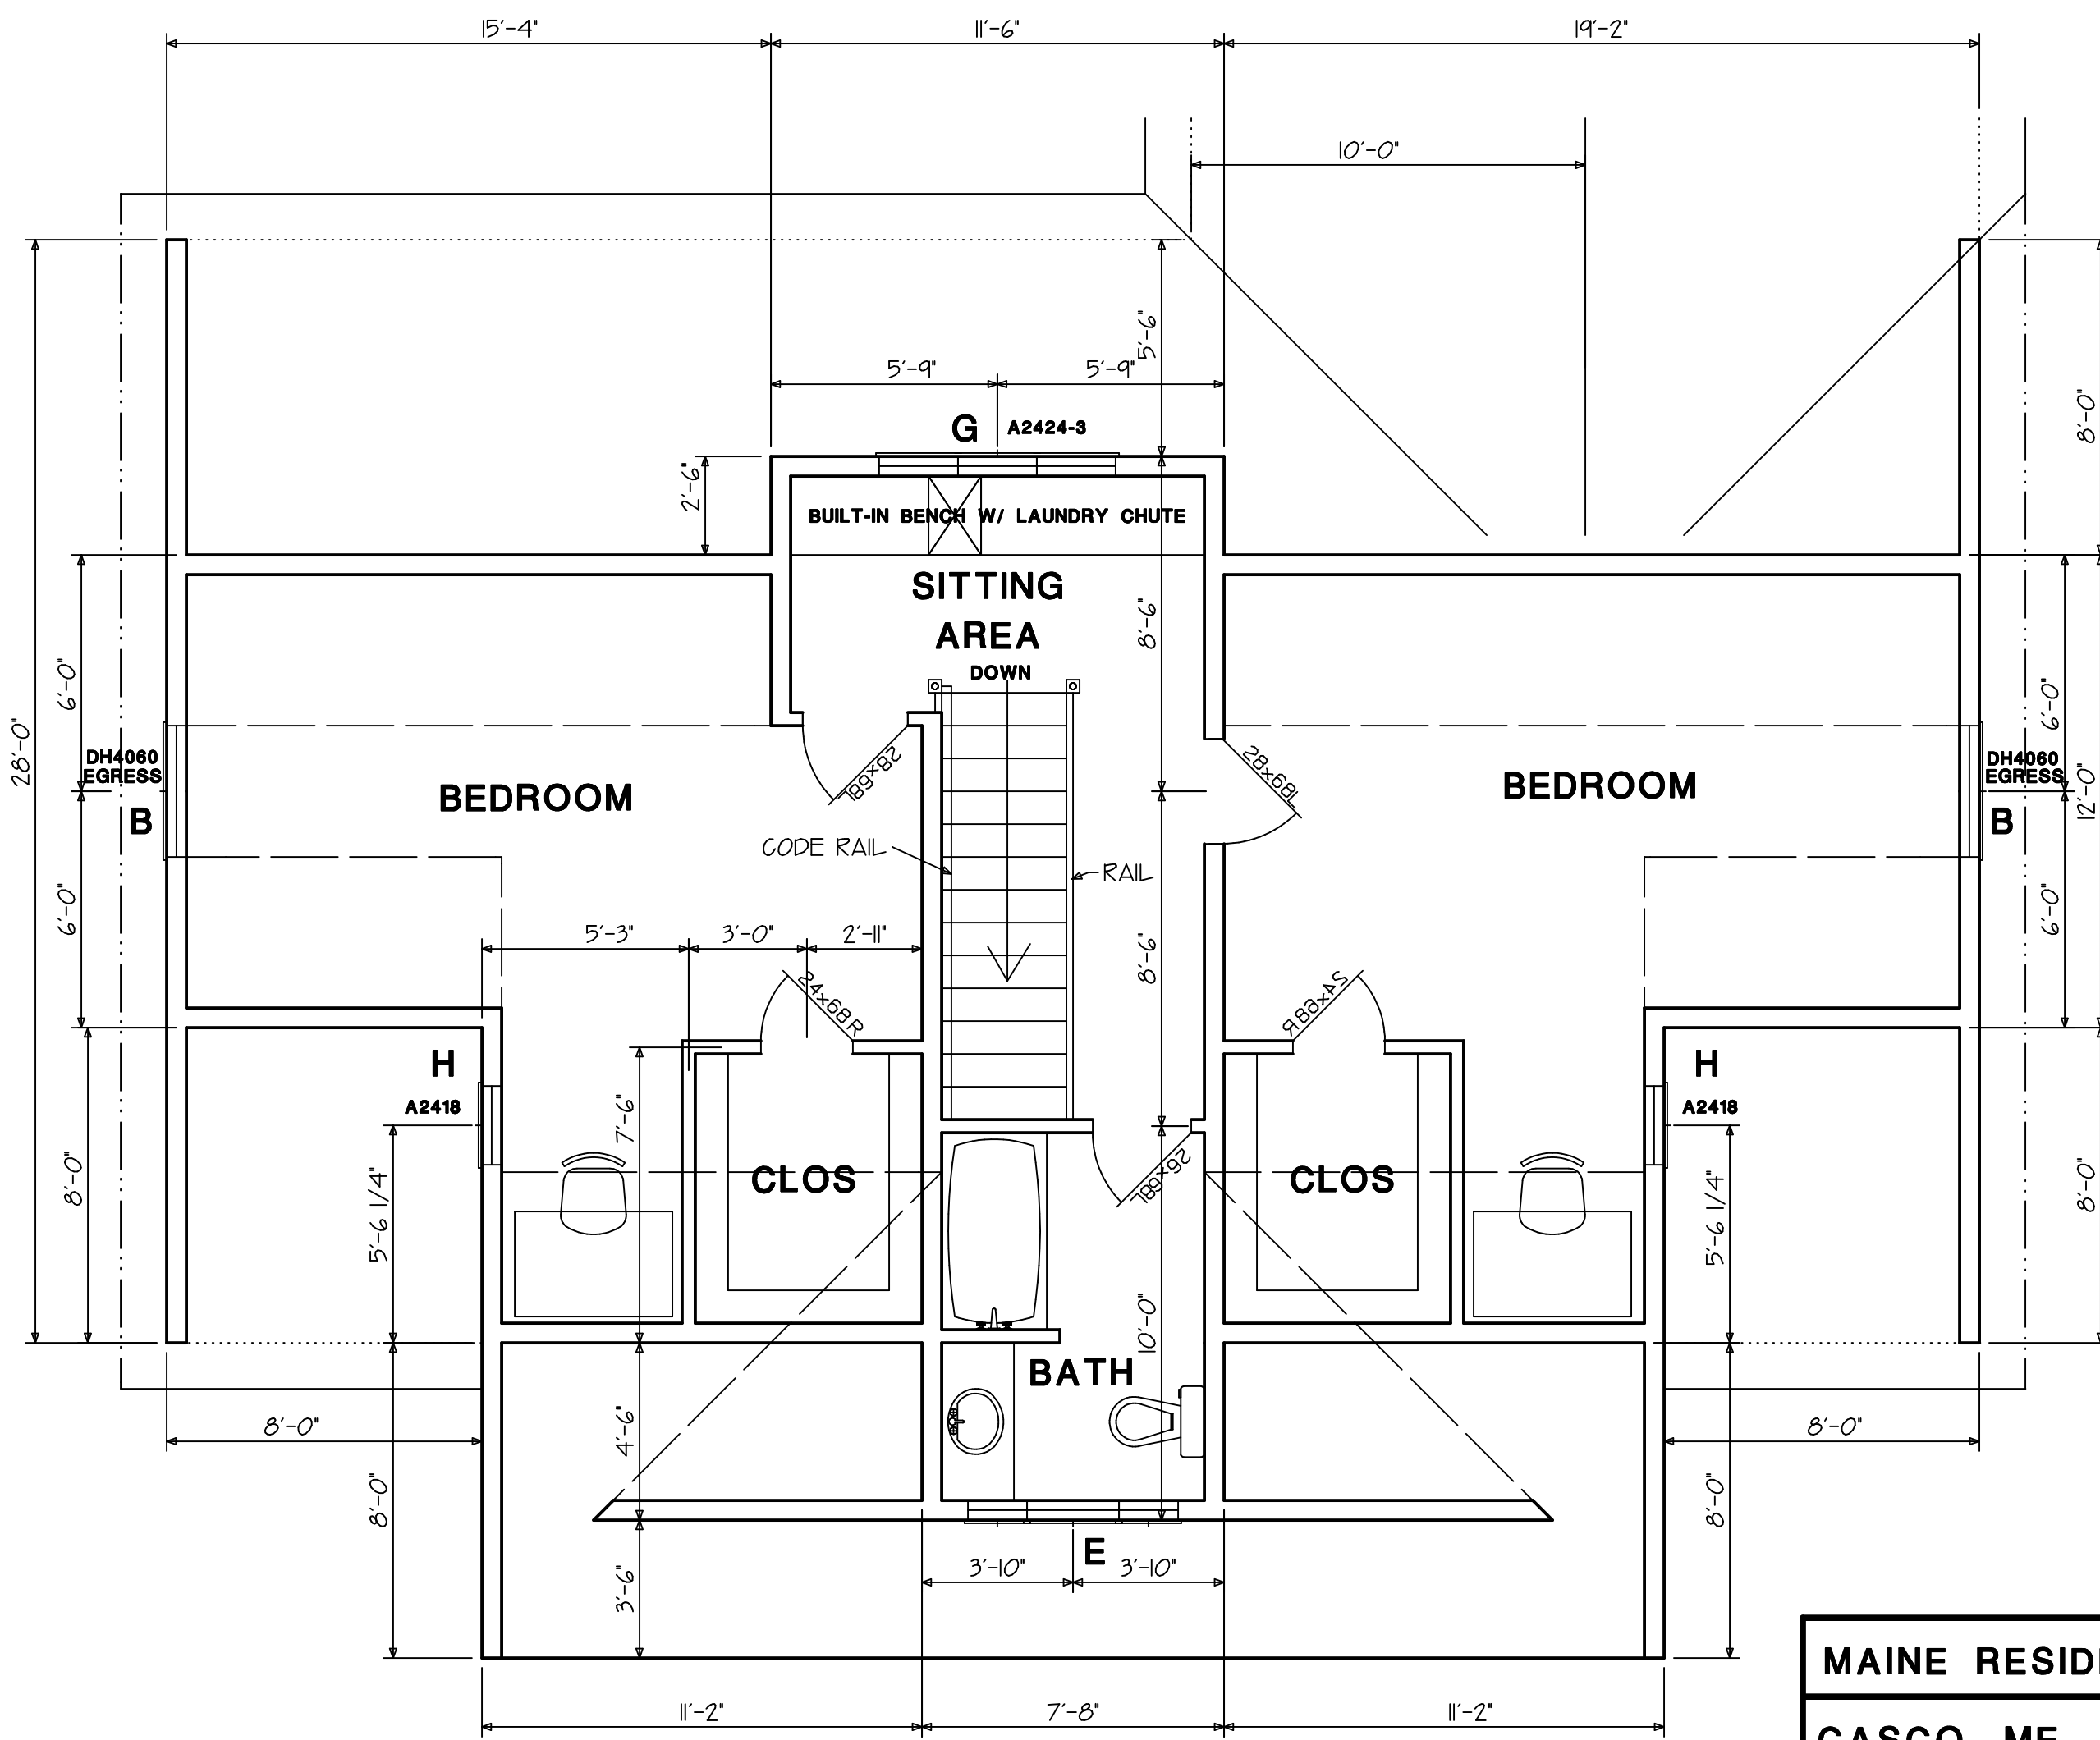

MAINE RESIDENTIAL DESIGN	FILE NAME
CASCO, ME. 207-627-3362	A2 OF 9
JOB: MATT FLAHERTY VER 2	SCALE: 1/4"=1'-0"
DISCIPLINE: PRELIMINARY	DATE: 2/18/2015
	DRAWN BY:MEJ
	APPROVED:

