




General Notes

1.) ALL DRAWINGS ARE DRAWN TO THE CUSTOMERS SPECIFICATION AND TO COMMON BUILDING PRACTICES. NONE OF THE EMPLOYEES OF MAINE DRAFTING SERVICES ARE ARCHITECTS OR ENGINEERS, THEREFORE ALL DIMENSIONS SHOULD BE VERIFIED BEFORE CONSTRUCTION STARTS. IF DIMENSIONS AND DRAWINGS ARE NOT VERIFIED BEFORE CONSTRUCTION STARTS, MAINE DRAFTING SERVICES WILL BE HELD HARMLESS. ANY CHANGES TO THESE DRAWINGS BY THE CLIENT OR CONTRACTOR WITHOUT THE PERMISSION OF MAINE DRAFTING SERVICES WILL LEAVE MAINE DRAFTING SERVICES HARMLESS OF ERRORS.

2.)

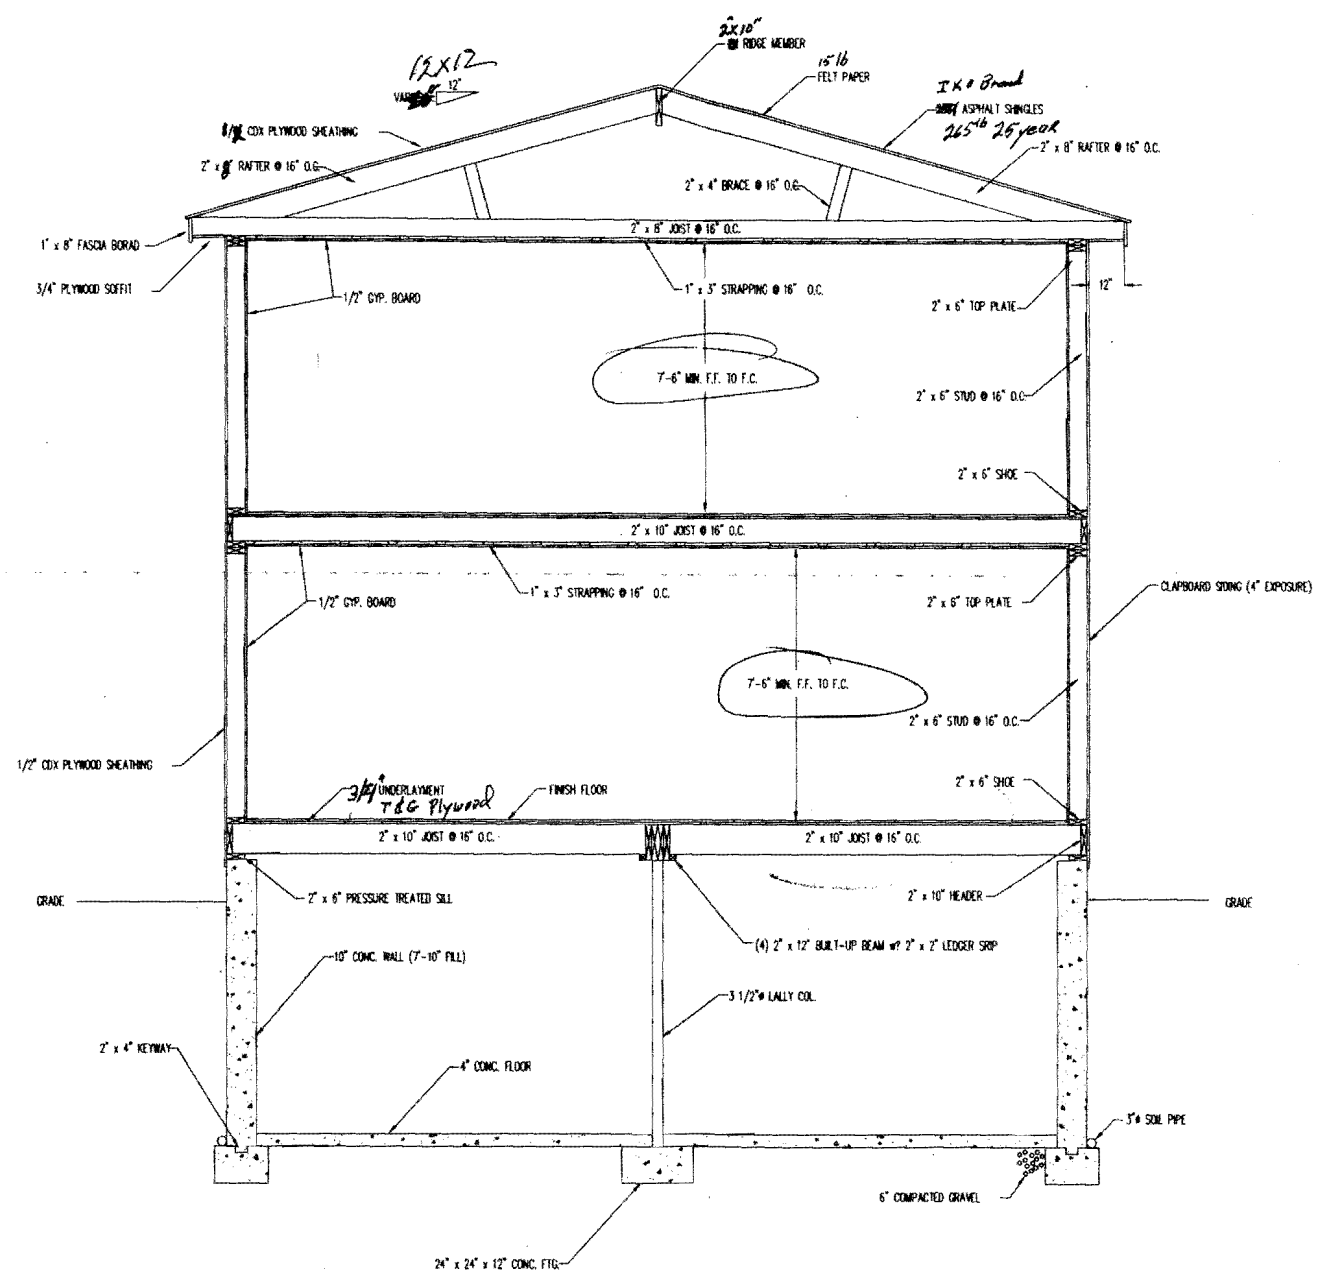

TYPICAL WALL SECTION  
1/2" = 1'-0"

No.	Revision/Issue	Date


**MAINE DRAFTING SERVICES**  
288 GREELY ROAD  
CUMBERLAND CENTER, MAINE 04021

Customer Name, Address  
**MARGARET HAERTY**  
PORTLAND, MAINE


Drawing No.: 01MDS004	Sheet: 6 OF 6
Drawing Title: TYPICAL WALL SECTION	Date: 04/28/01
Scale: 1/2" = 1'-0"	



FRONT ELEVATION  
1/4" = 1'-0"

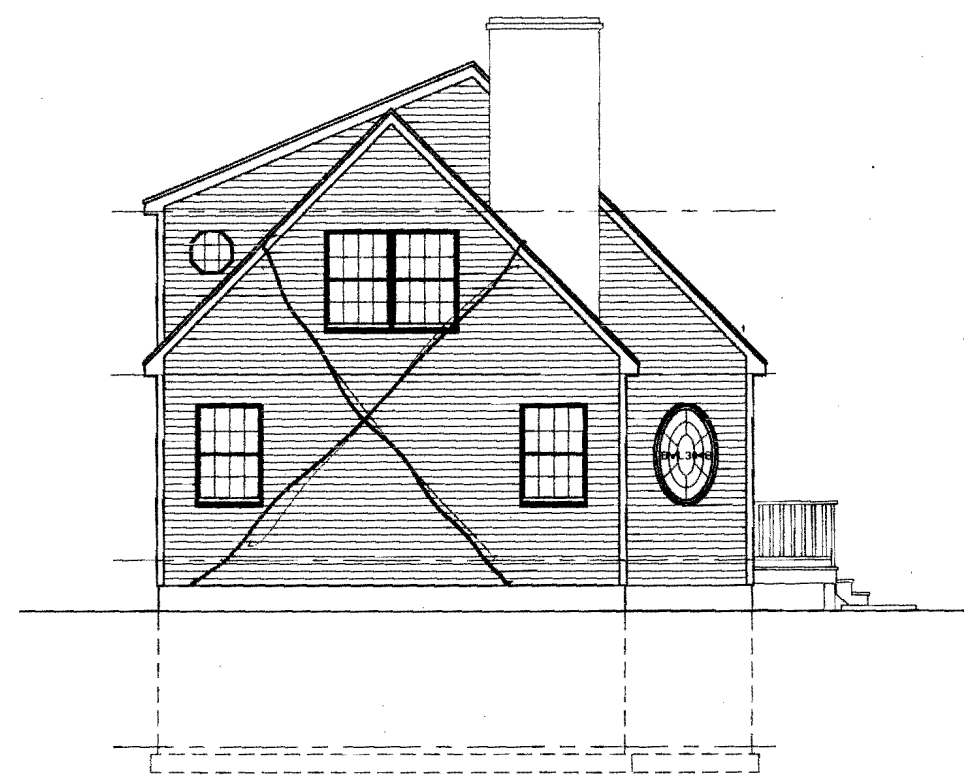

LEFT ELEVATION  
1/4" = 1'-0"

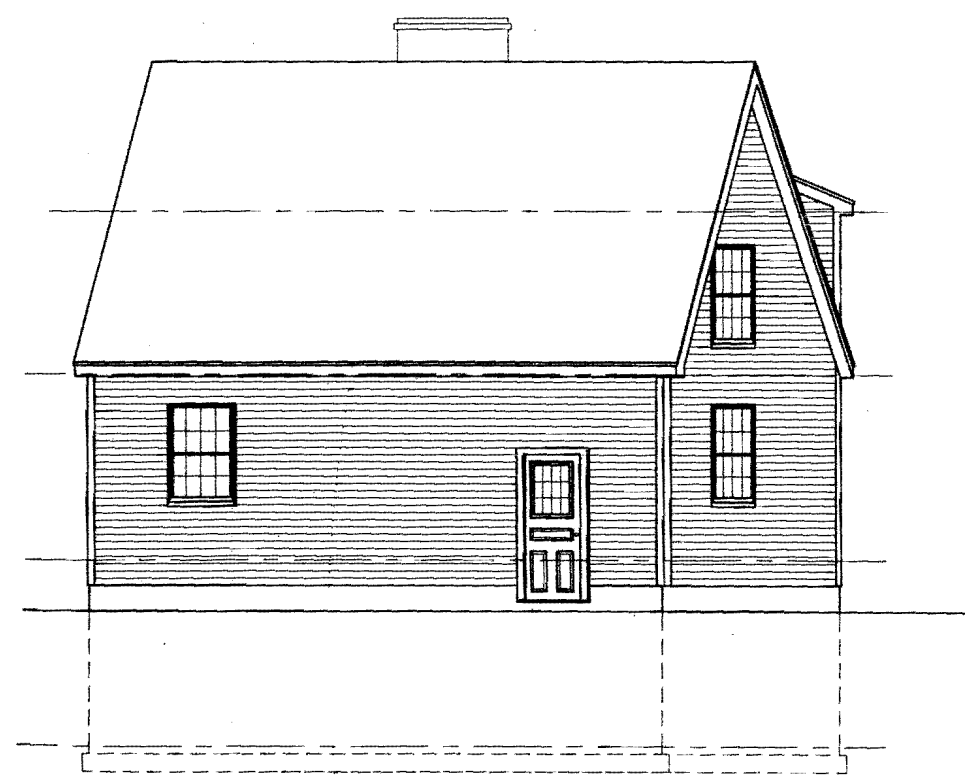

RIGHT ELEVATION  
1/4" = 1'-0"

General Notes

1.) ALL DRAWINGS ARE DRAWN TO THE CUSTOMERS SPECIFICATION AND TO COMMON BUILDING PRACTICES. NONE OF THE EMPLOYEES OF MAINE DRAFTING SERVICES ARE ARCHITECTS OR ENGINEERS, THEREFORE ALL DIMENSIONS SHOULD BE VERIFIED BEFORE CONSTRUCTION STARTS. IF DIMENSIONS AND DRAWINGS ARE NOT VERIFIED BEFORE CONSTRUCTION STARTS, MAINE DRAFTING SERVICES WILL BE HELD HARMLESS. ANY CHANGES TO THESE DRAWINGS BY THE CLIENT OR CONTRACTOR WITHOUT THE PERMISSION OF MAINE DRAFTING SERVICES WILL LEAVE MAINE DRAFTING SERVICES HARMLESS OF ERRORS.

2.)

General Contractor  
Thomas Kama Assoc.  
71 Chesley Ave.  
Port Land, ME, 04103  
Home 799 8248  
Fax 797 7908  
Cell 831 6195  
Pager 788 7398


No.	Revision/Issue	Date

MAINE DRAFTING SERVICES  
288 GREELY ROAD  
CUMBERLAND CENTER, MAINE 04021

Customer's Name, Address  
  
MARGARET HAVERY  
PORTLAND, MAINE

Drawing No.: 01MDS004	Sheet: 1 OF 6
Drawing Title: FRONT/SIDE ELEVATIONS	Date: 05/28/01
Scale: 1/4" = 1'-0"	

19 500 Plus Pump

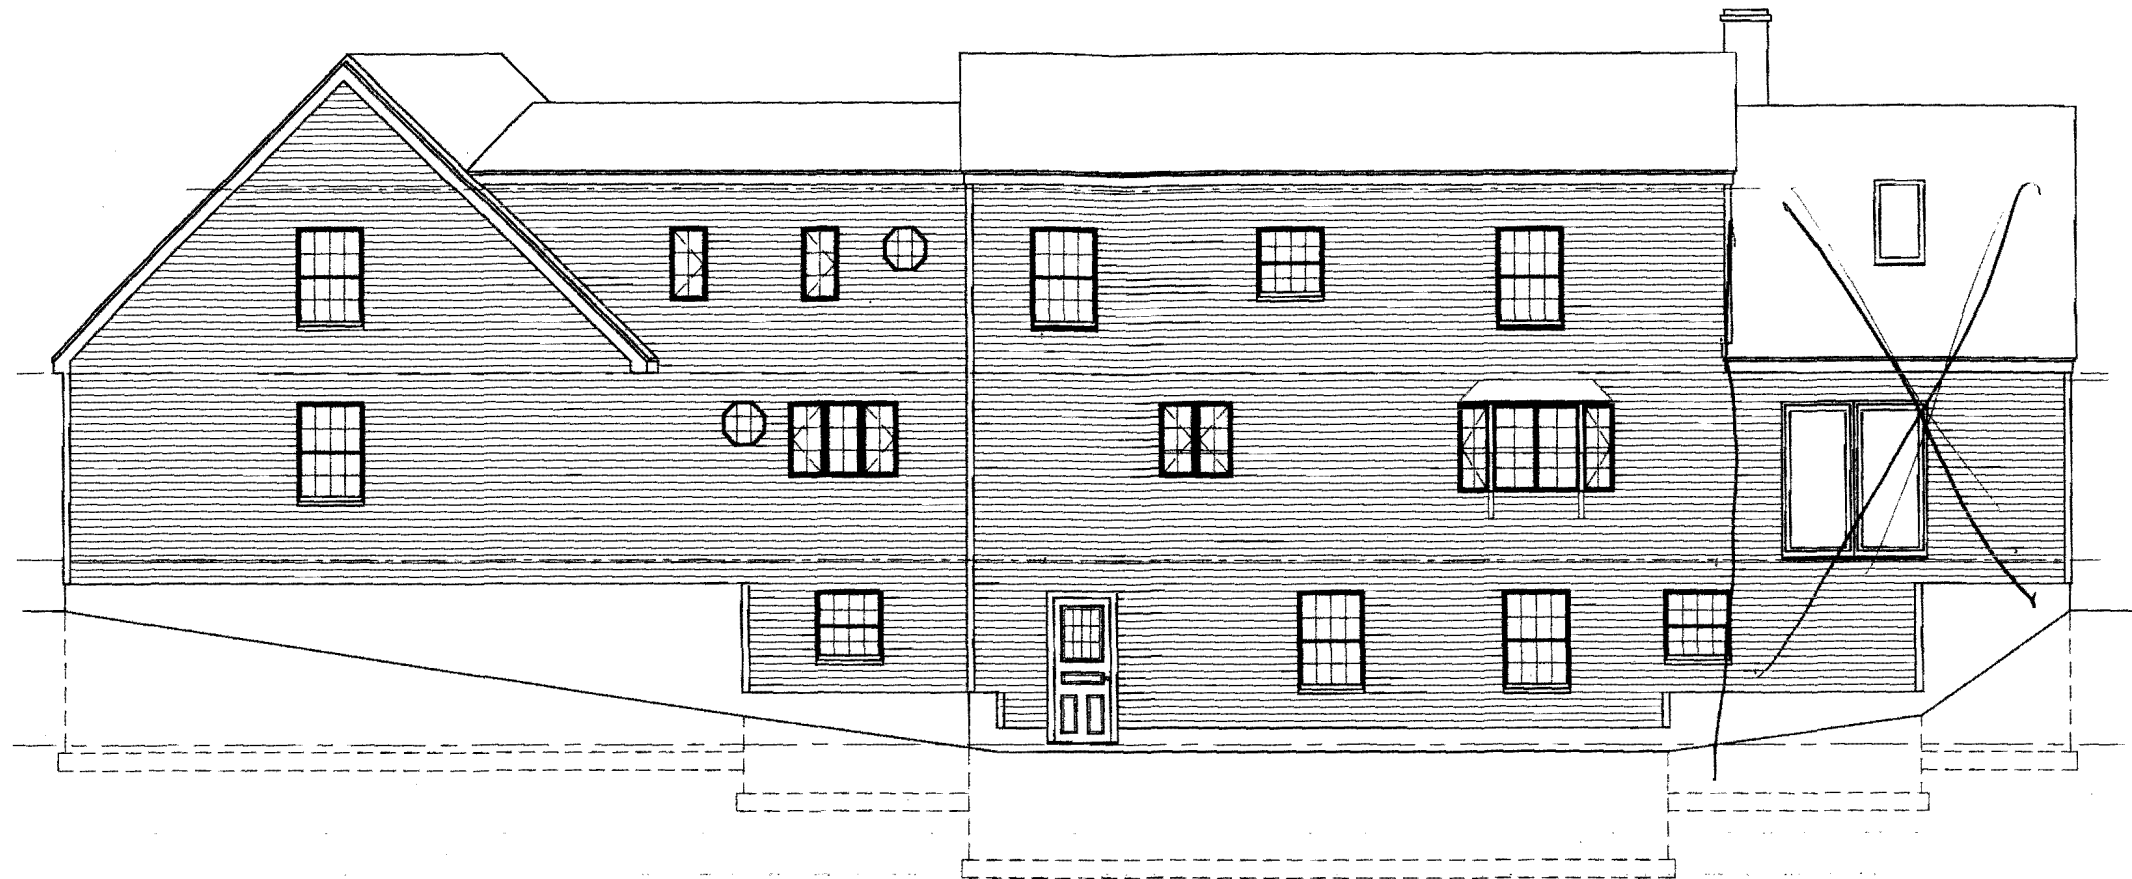

REAR ELEVATION  
1/4" = 1'-0"

General Notes

1.) ALL DRAWINGS ARE DRAWN TO THE CUSTOMER'S SPECIFICATION AND TO COMMON BUILDING PRACTICES. NONE OF THE EMPLOYEES OR ENGINEERS, THEREFORE SERVICES ARE ARCHITECTS OR ENGINEERS, THEREFORE ALL DIMENSIONS SHOULD BE VERIFIED BEFORE CONSTRUCTION STARTS. IF DIMENSIONS AND DRAWINGS ARE NOT VERIFIED BEFORE CONSTRUCTION STARTS, MAINE DRAFTING SERVICES WILL BE HELD HARMLESS. ANY CHANGES TO THESE DRAWINGS BY THE CLIENT OR CONTRACTOR WITHOUT THE PERMISSION OF MAINE DRAFTING SERVICES WILL LEAVE MAINE DRAFTING SERVICES HARMLESS OF ERRORS.


2.)

No.	Revision/Issue	Date

MAINE DRAFTING SERVICES  
288 GREELY ROAD  
CUMBERLAND CENTER, MAINE 04021

Customer's Name, Address  
  
MARGARET HAVERTY  
PORTLAND, MAINE

Drawing No.: DIM05004	Sheet: 2 OF 6
Drawing Title: REAR ELEVATION	Date: 05/28/01
Scale: 1/4" = 1'-0"	

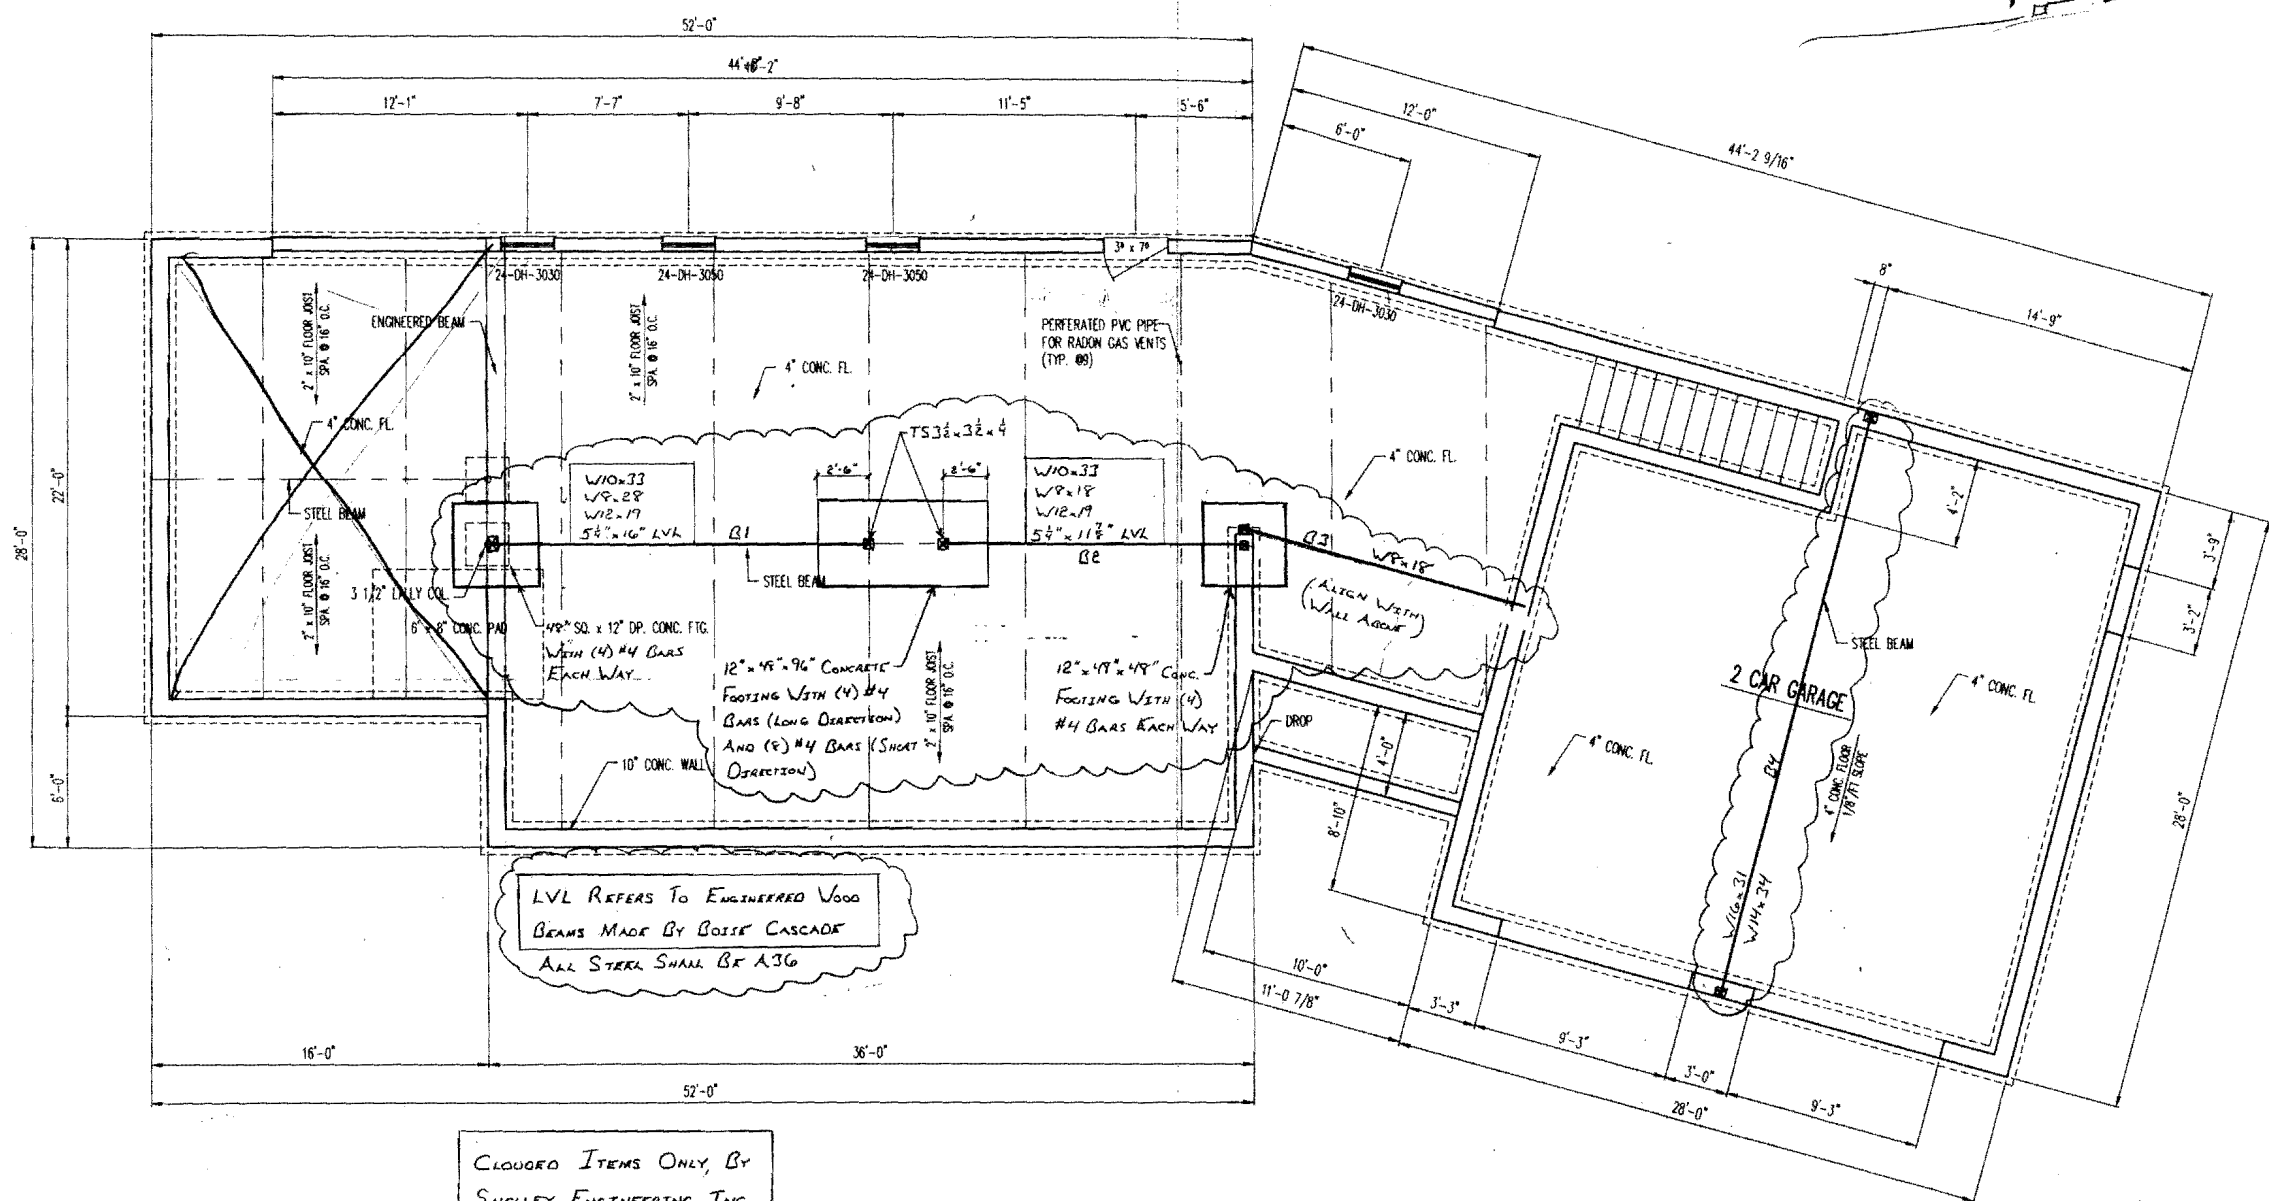

CLOUDED ITEMS ONLY, BY  
SHELLEY ENGINEERING, INC.

FOUNDATION PLAN  
1/4" = 1'-0"

General Notes

1.) ALL DRAWINGS ARE DRAWN TO THE CUSTOMER'S SPECIFICATION AND TO COMMON BUILDING PRACTICES. NONE OF THE EMPLOYEES OF MAINE DRAFTING SERVICES ARE ARCHITECTS OR ENGINEERS. THEREFORE ALL DIMENSIONS SHOULD BE VERIFIED BEFORE CONSTRUCTION STARTS. IF DIMENSIONS AND DRAWINGS ARE NOT VERIFIED BEFORE CONSTRUCTION STARTS, MAINE DRAFTING SERVICES WILL BE HELD HARMLESS. ANY CHANGES TO THESE DRAWINGS BY THE CLIENT OR CONTRACTOR WITHOUT THE PERMISSION OF MAINE DRAFTING SERVICES WILL LEAVE MAINE DRAFTING SERVICES HARMLESS OF ERRORS.

2.)


No.	Revision/Issue	Date

MAINE DRAFTING SERVICES  
288 GREELY ROAD  
CUMBERLAND CENTER, MAINE 04021

Customer Name, Address  
  
MARGARET HAVERTY  
PORTLAND, MAINE

Drawing No.: 01MDS004	Sheet: 3 OF 6
Drawing Title: FOUNDATION PLAN	Date: 04/28/01
Scale: 1/4" = 1'-0"	



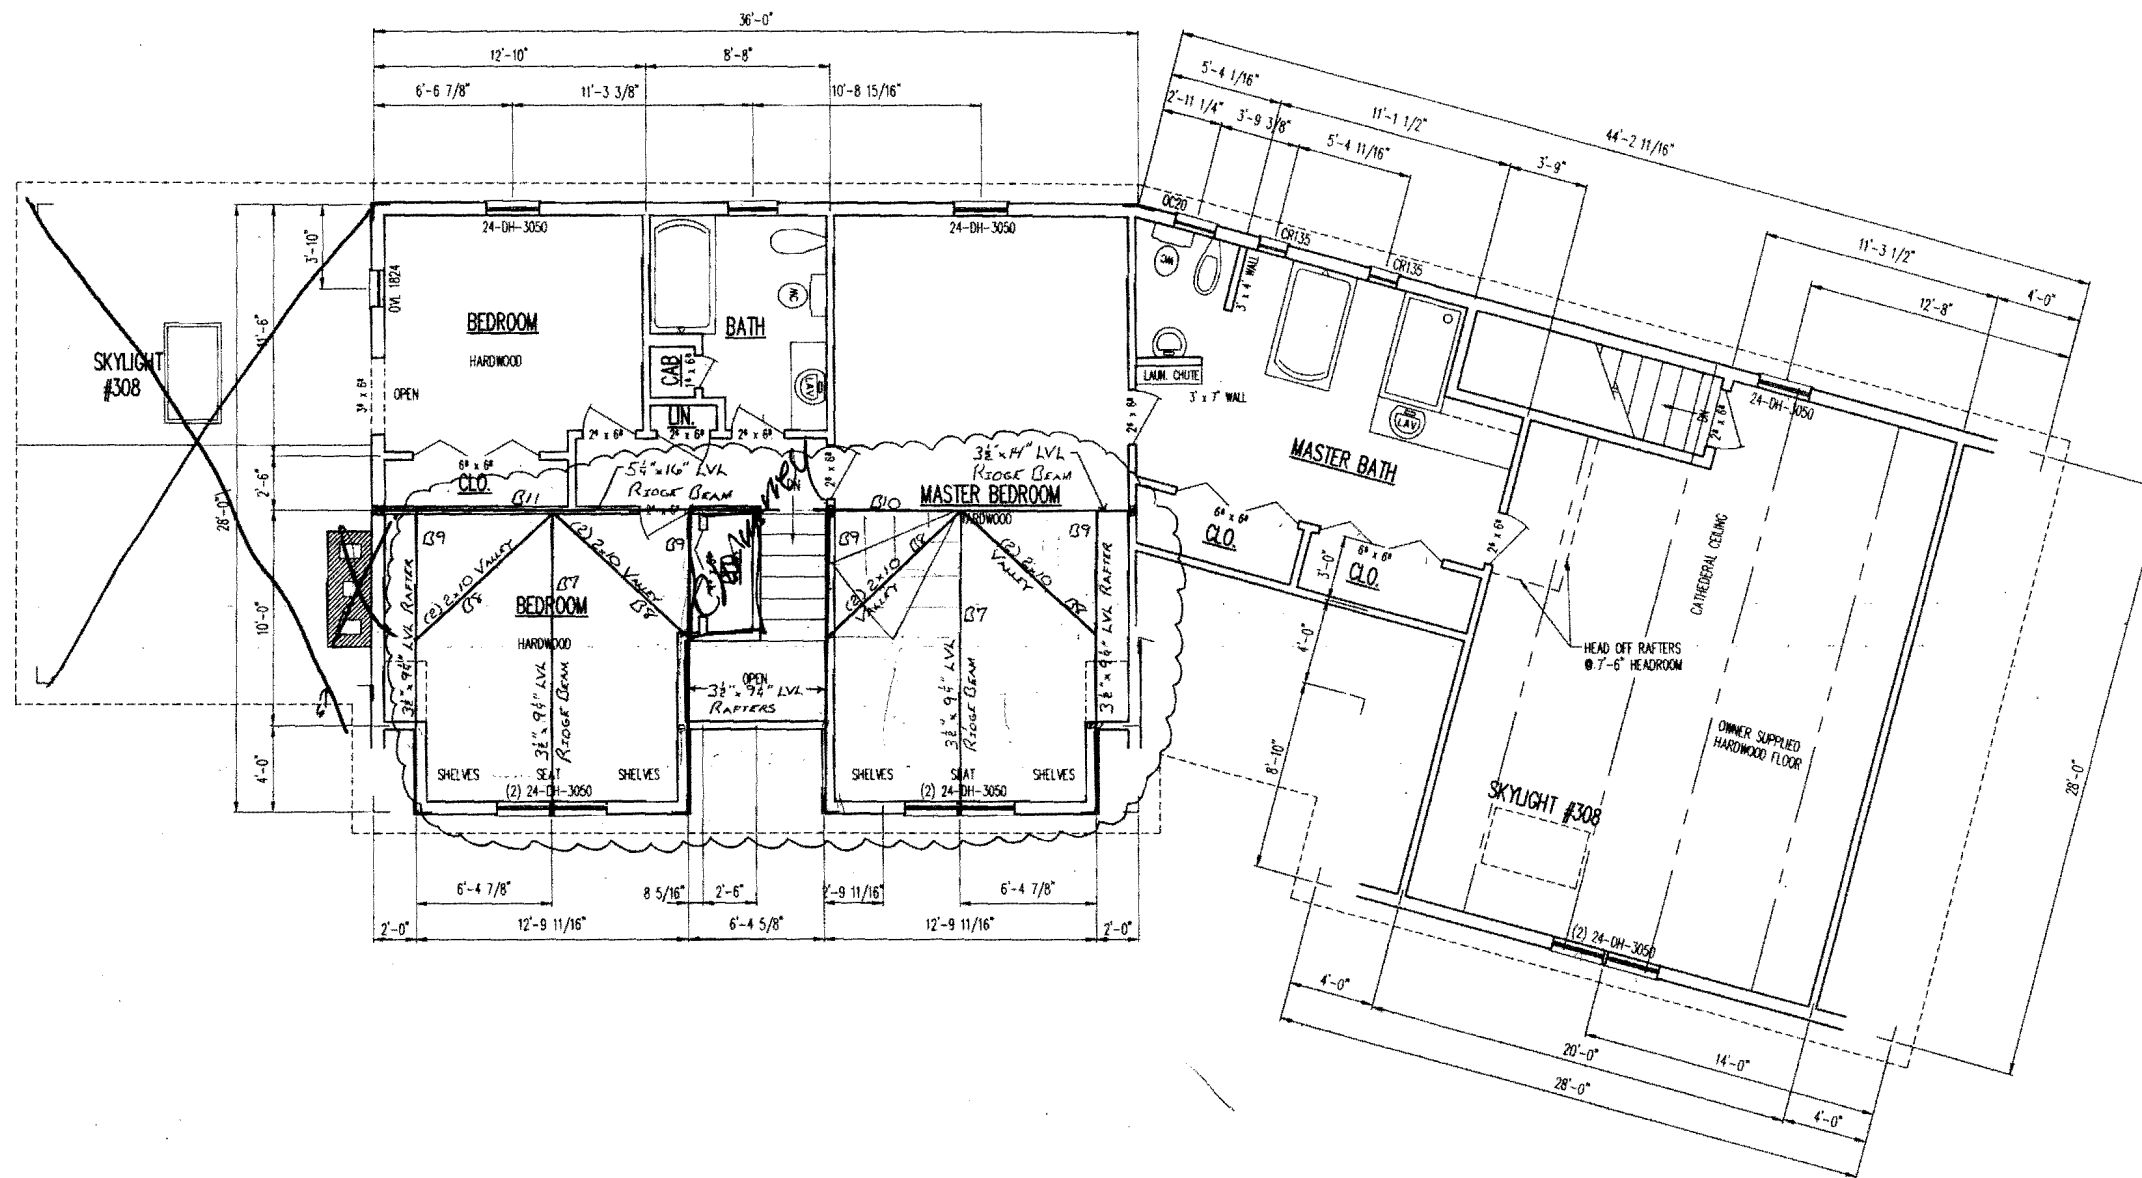

SECOND FLOOR PLAN  
1/4" = 1'-0"

General Notes

1.) ALL DRAWINGS ARE DRAWN TO THE CUSTOMERS SPECIFICATION AND TO COMMON BUILDING PRACTICES. NONE OF THE EMPLOYEES OF MAINE DRAFTING SERVICES ARE ARCHITECTS OR ENGINEERS, THEREFORE ALL DIMENSIONS SHOULD BE VERIFIED BEFORE CONSTRUCTION STARTS. IF DIMENSIONS AND DRAWINGS ARE NOT VERIFIED BEFORE CONSTRUCTION STARTS, MAINE DRAFTING SERVICES WILL BE HELD HARMLESS. ANY CHANGES TO THESE DRAWINGS BY THE CLIENT OR CONTRACTOR WITHOUT THE PERMISSION OF MAINE DRAFTING SERVICES WILL LEAVE MAINE DRAFTING SERVICES HARMLESS OF ERRORS.

2.)


No.	Revision/Issue	Date

MAINE DRAFTING SERVICES  
288 O'REILLY ROAD  
CUMBERLAND CENTER, MAINE 04021

Customer's Name, Address  
  
MARGARET HAVERTY  
PORTLAND, MAINE



Drawing No: 01M05004	Sheet: 5 OF 6
Drawing Title: SECOND FLOOR PLAN	Date: 04/28/01
Scale: 1/4" = 1'-0"	

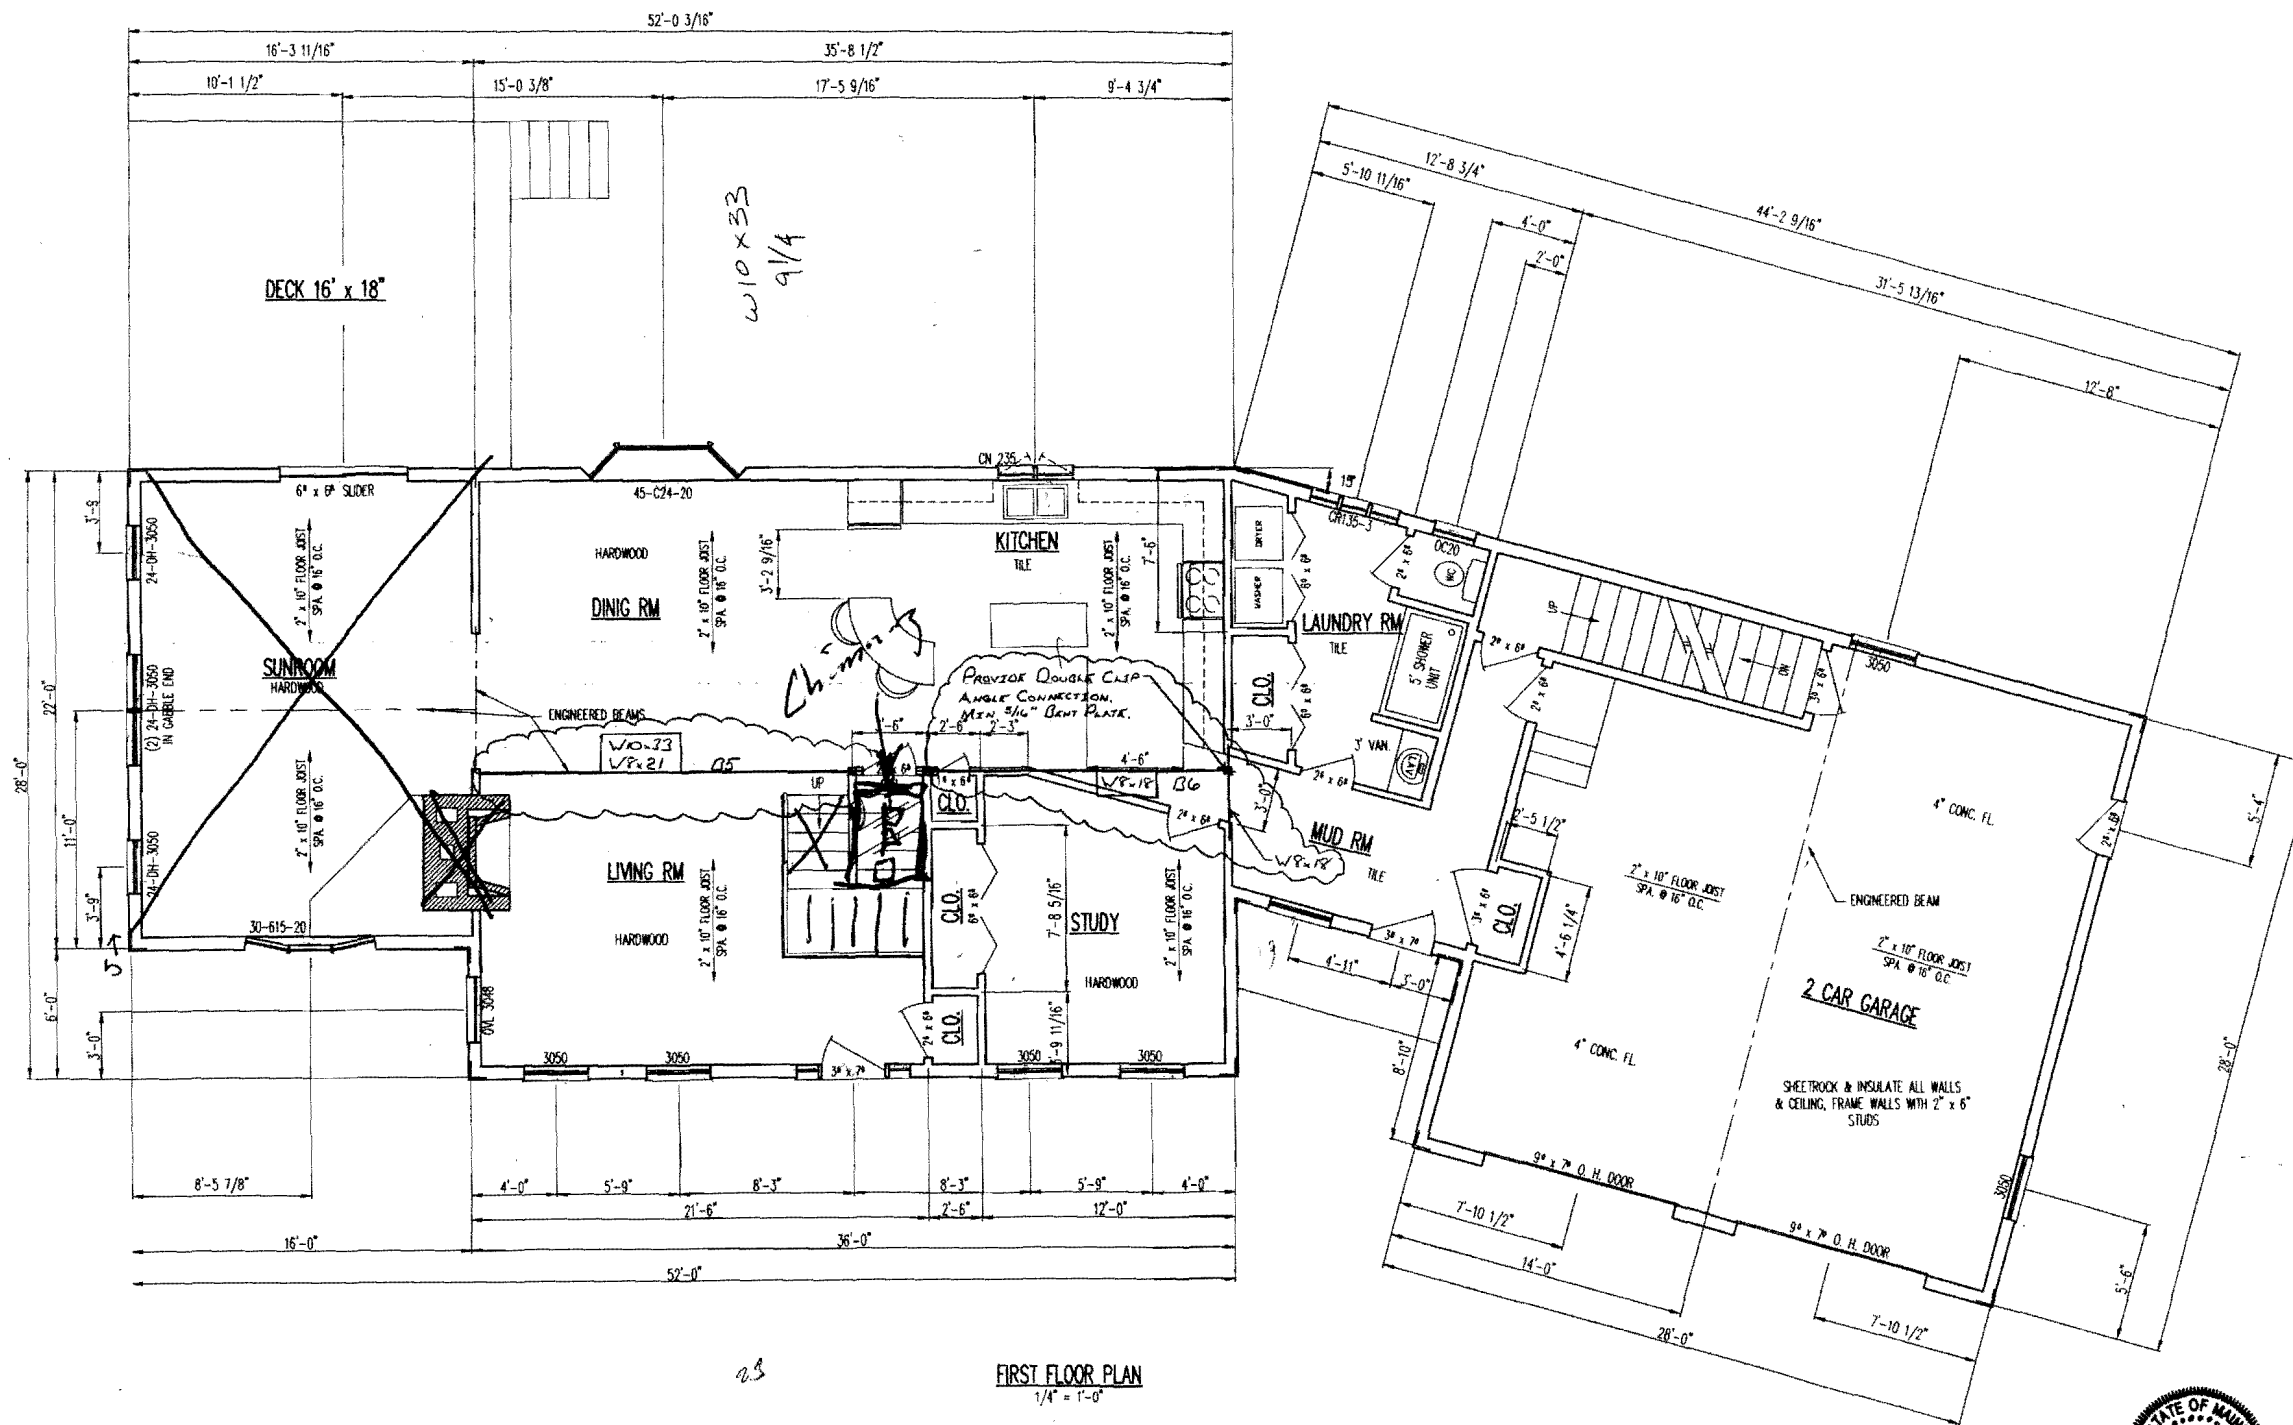

FIRST FLOOR PLAN  
1/4" = 1'-0"

General Notes

1.) ALL DRAWINGS ARE DRAWN TO THE CUSTOMER'S SPECIFICATION AND TO COMMON BUILDING PRACTICES. NONE OF THE EMPLOYEES OF MAINE DRAFTING SERVICES ARE ARCHITECTS OR ENGINEERS. THEREFORE, ALL DIMENSIONS SHOULD BE VERIFIED BEFORE CONSTRUCTION STARTS. IF DIMENSIONS AND DRAWINGS ARE NOT VERIFIED BEFORE CONSTRUCTION STARTS, MAINE DRAFTING SERVICES WILL BE HELD HARMLESS. ANY CHANGES TO THESE DRAWINGS BY THE CLIENT OR CONTRACTOR WITHOUT THE PERMISSION OF MAINE DRAFTING SERVICES WILL LEAVE MAINE DRAFTING SERVICES HARMLESS OF ERRORS.

2.)

No.	Revision/Issue	Date

**MAINE DRAFTING SERVICES**  
288 GREELY ROAD  
CUMBERLAND CENTER, MAINE 04021

Customer's Name, Address  
**MARGARET HAVERTY**  
PORTLAND, MAINE

Drawing No: 01MDS004	Sheet: 4 OF 6
Drawing Title: FIRST FLOOR PLAN	Date: 06/08/01
Scale: 1/4" = 1'-0"	

