




9/16/2014 10:37:34 AM  
Hiby Collection\April in the Country\April Calla 190124 - Classic124.v4 KR - alt stair design\CD 190.124.v4 KR 850 April Calla Classic - 1 Morning Star.layout

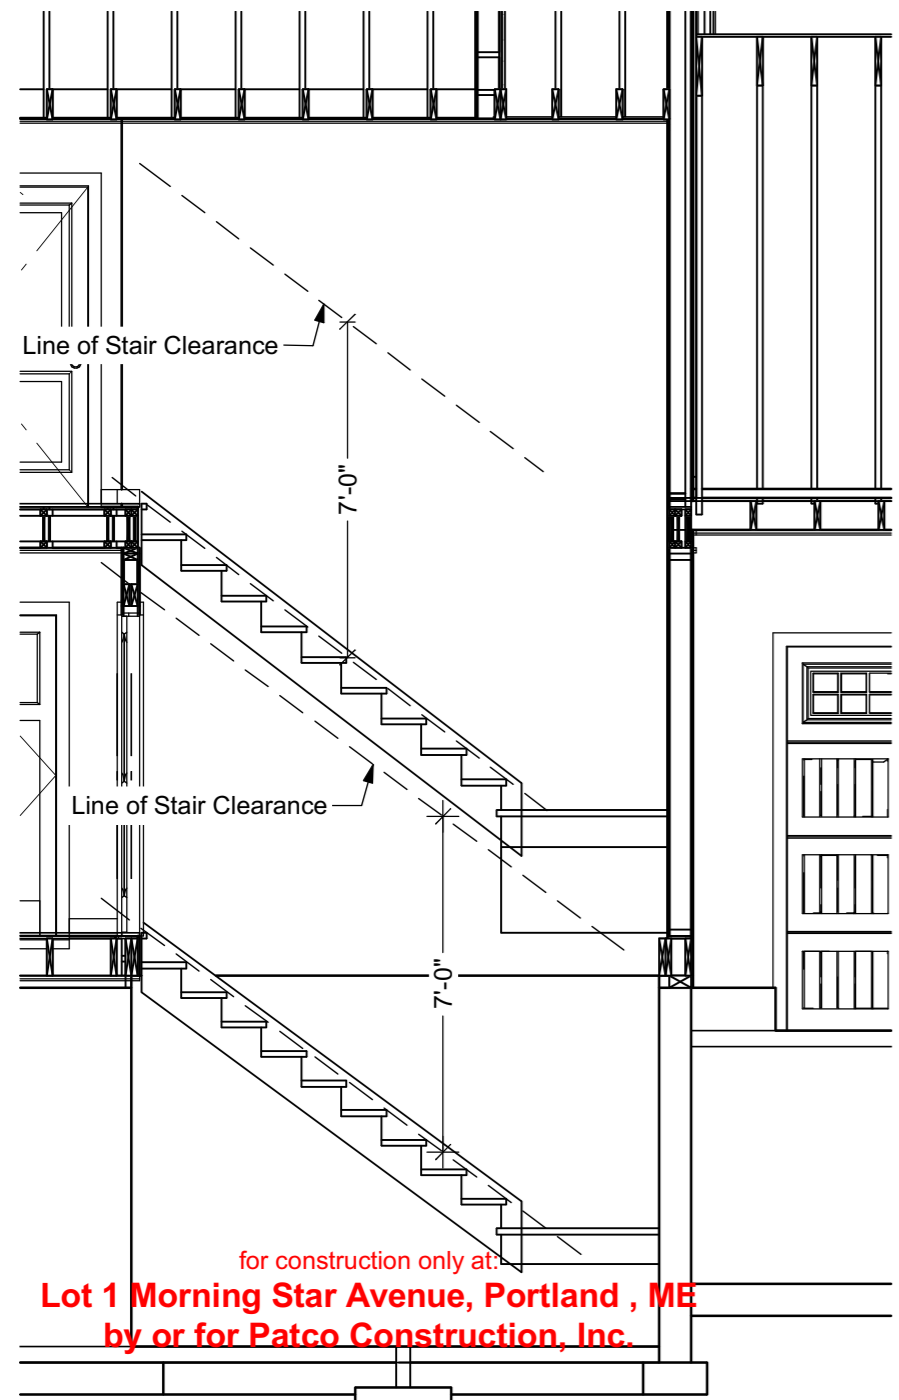


**Line of Stair Clearance (Upper)**

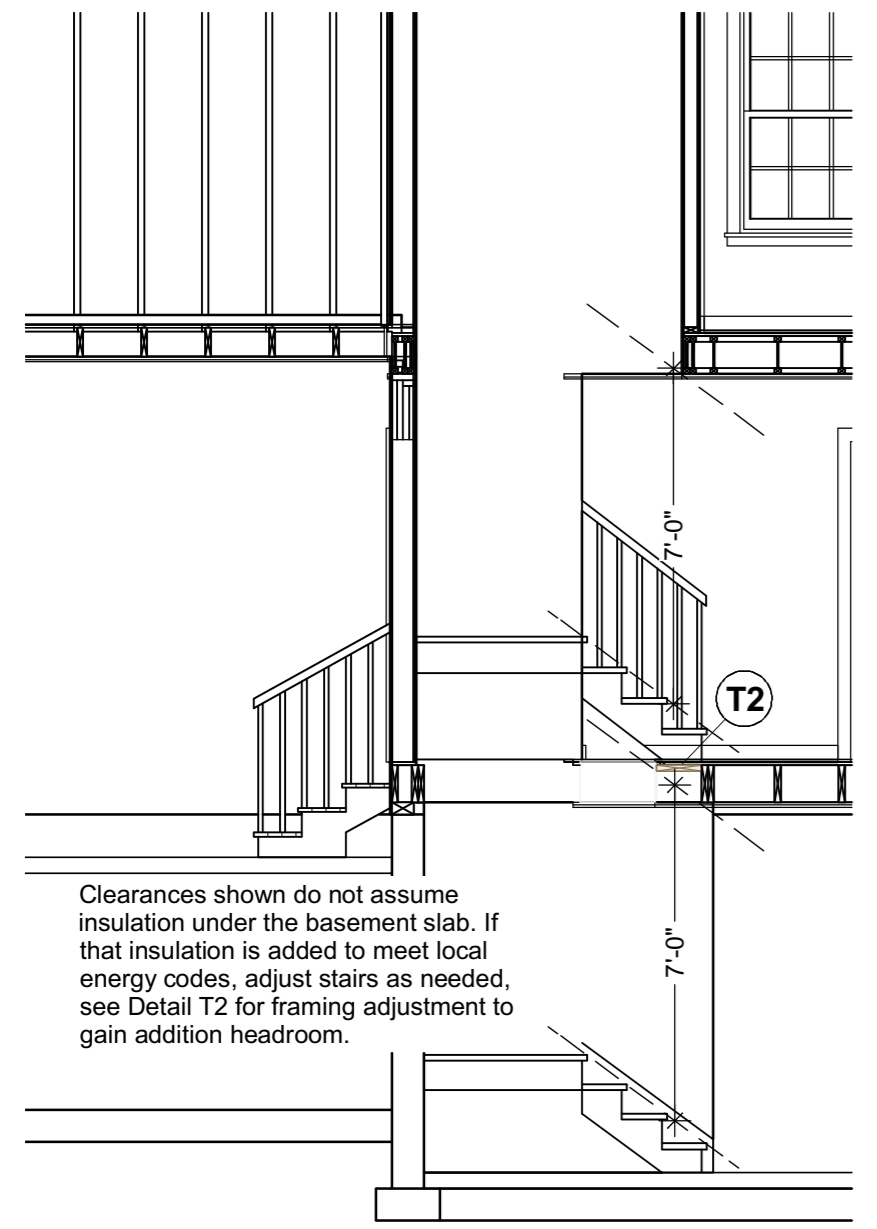


**Line of Stair Clearance (Lower)**

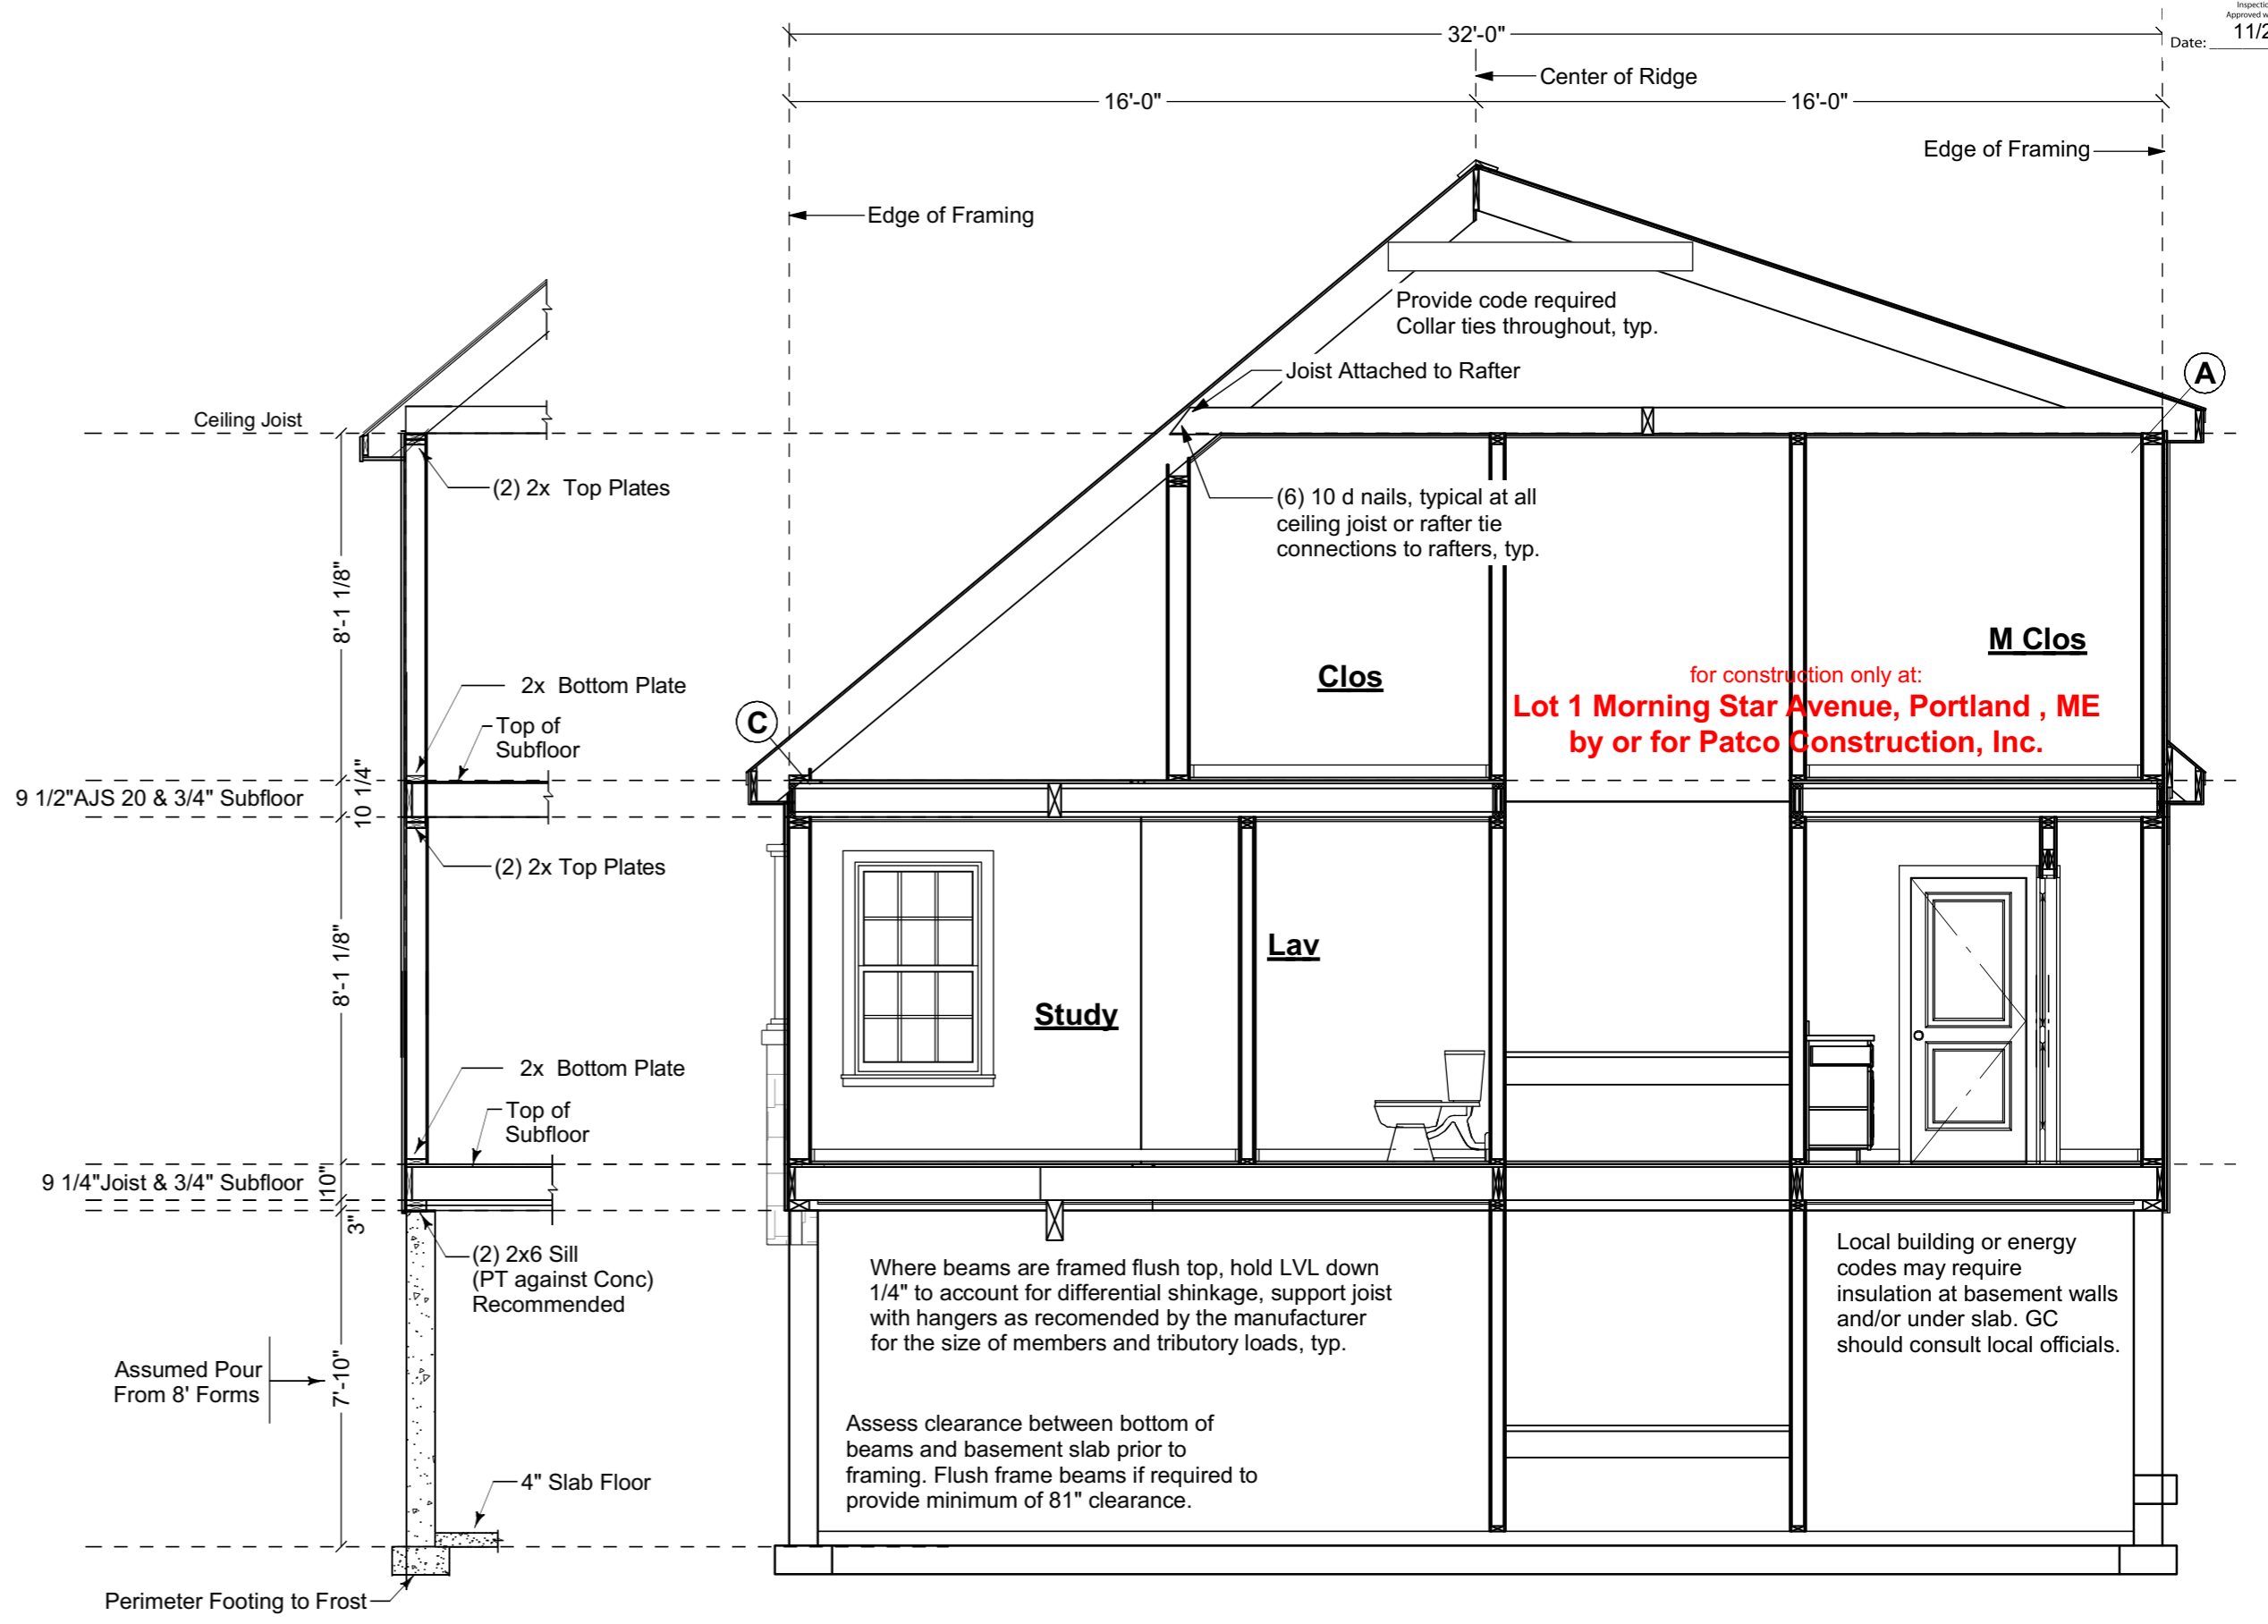

**1 Cross Section @ Study**

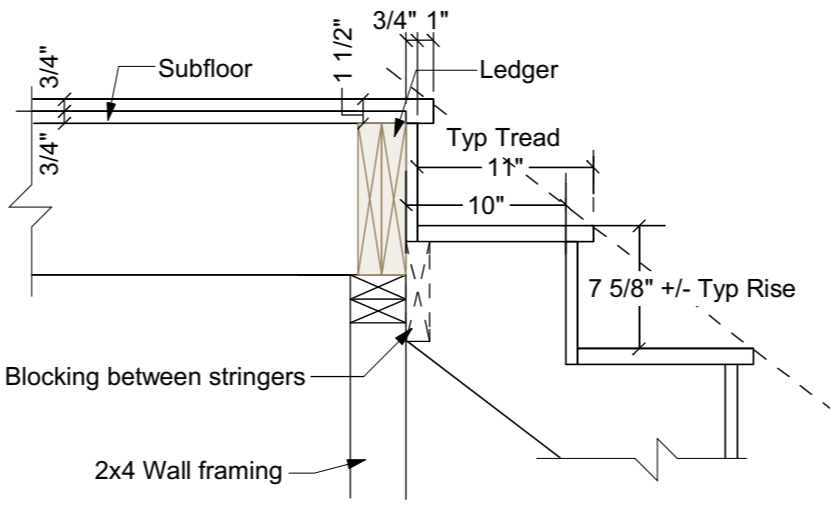

Detail shows assumptions used for framing plan RO  
Framer may adjust to suit different head support methods  
**Top of Carriage (B)**  
Scale: 1" = 1'-0"

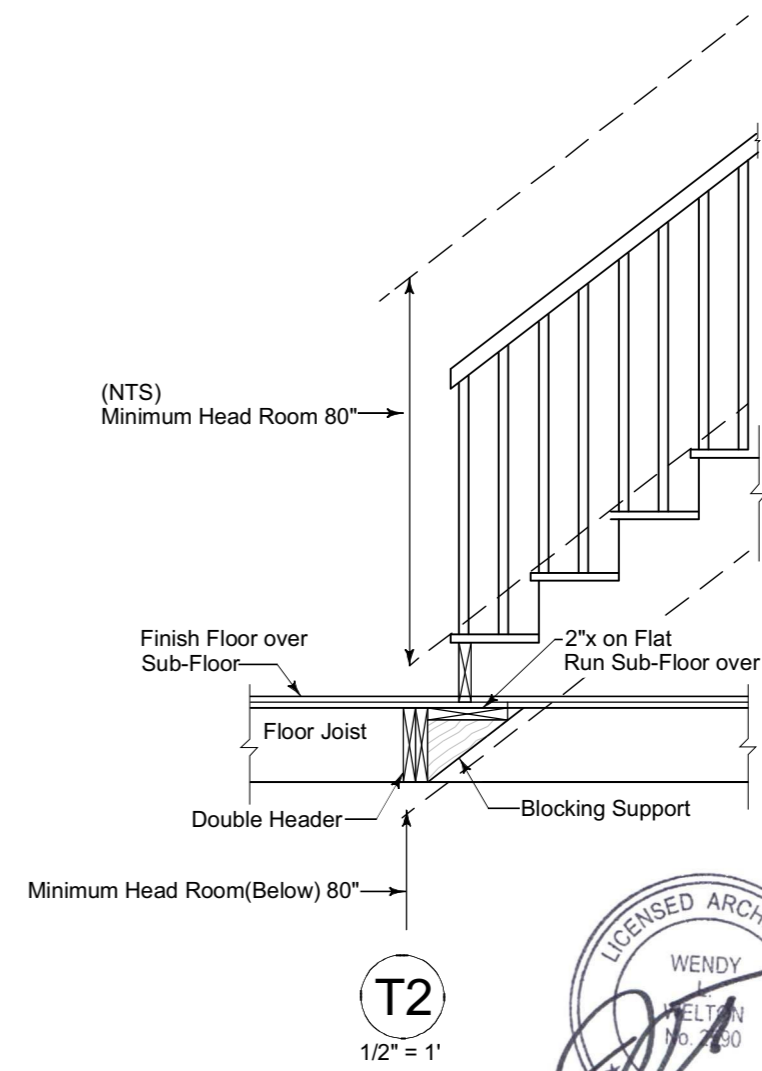

Your use of these drawings constitutes an acceptance of responsibility as outlined in "Dear Code Officer" on the first page of these drawings, and on our web site: <http://www.artformhomeplans.com/TermsConditions.a5w>

If you have any concerns or questions, please feel free to contact us. We are happy to clarify matters that fall within our scope, as listed on the first page. We can also often provide affordable support for issues that are your responsibility, such as energy design/calcs, or additional detailing.

		<p><b>6</b></p>
<p>AFHP Design # 190.124 KR © 2006-2014 Wendy L. Welton 603.431.9559</p> <p><b>April Calla, Classic</b> Lot 1 Morning Star Avenue Portland, ME</p>		
<p>1/4"=1'-0" unless noted otherwise / Print @ 1:1 PDF created on: 9/16/2014, drawn by ACJ</p>		<p>Issued for: <b>Construction</b></p>

