




SOUTH ELEVATION

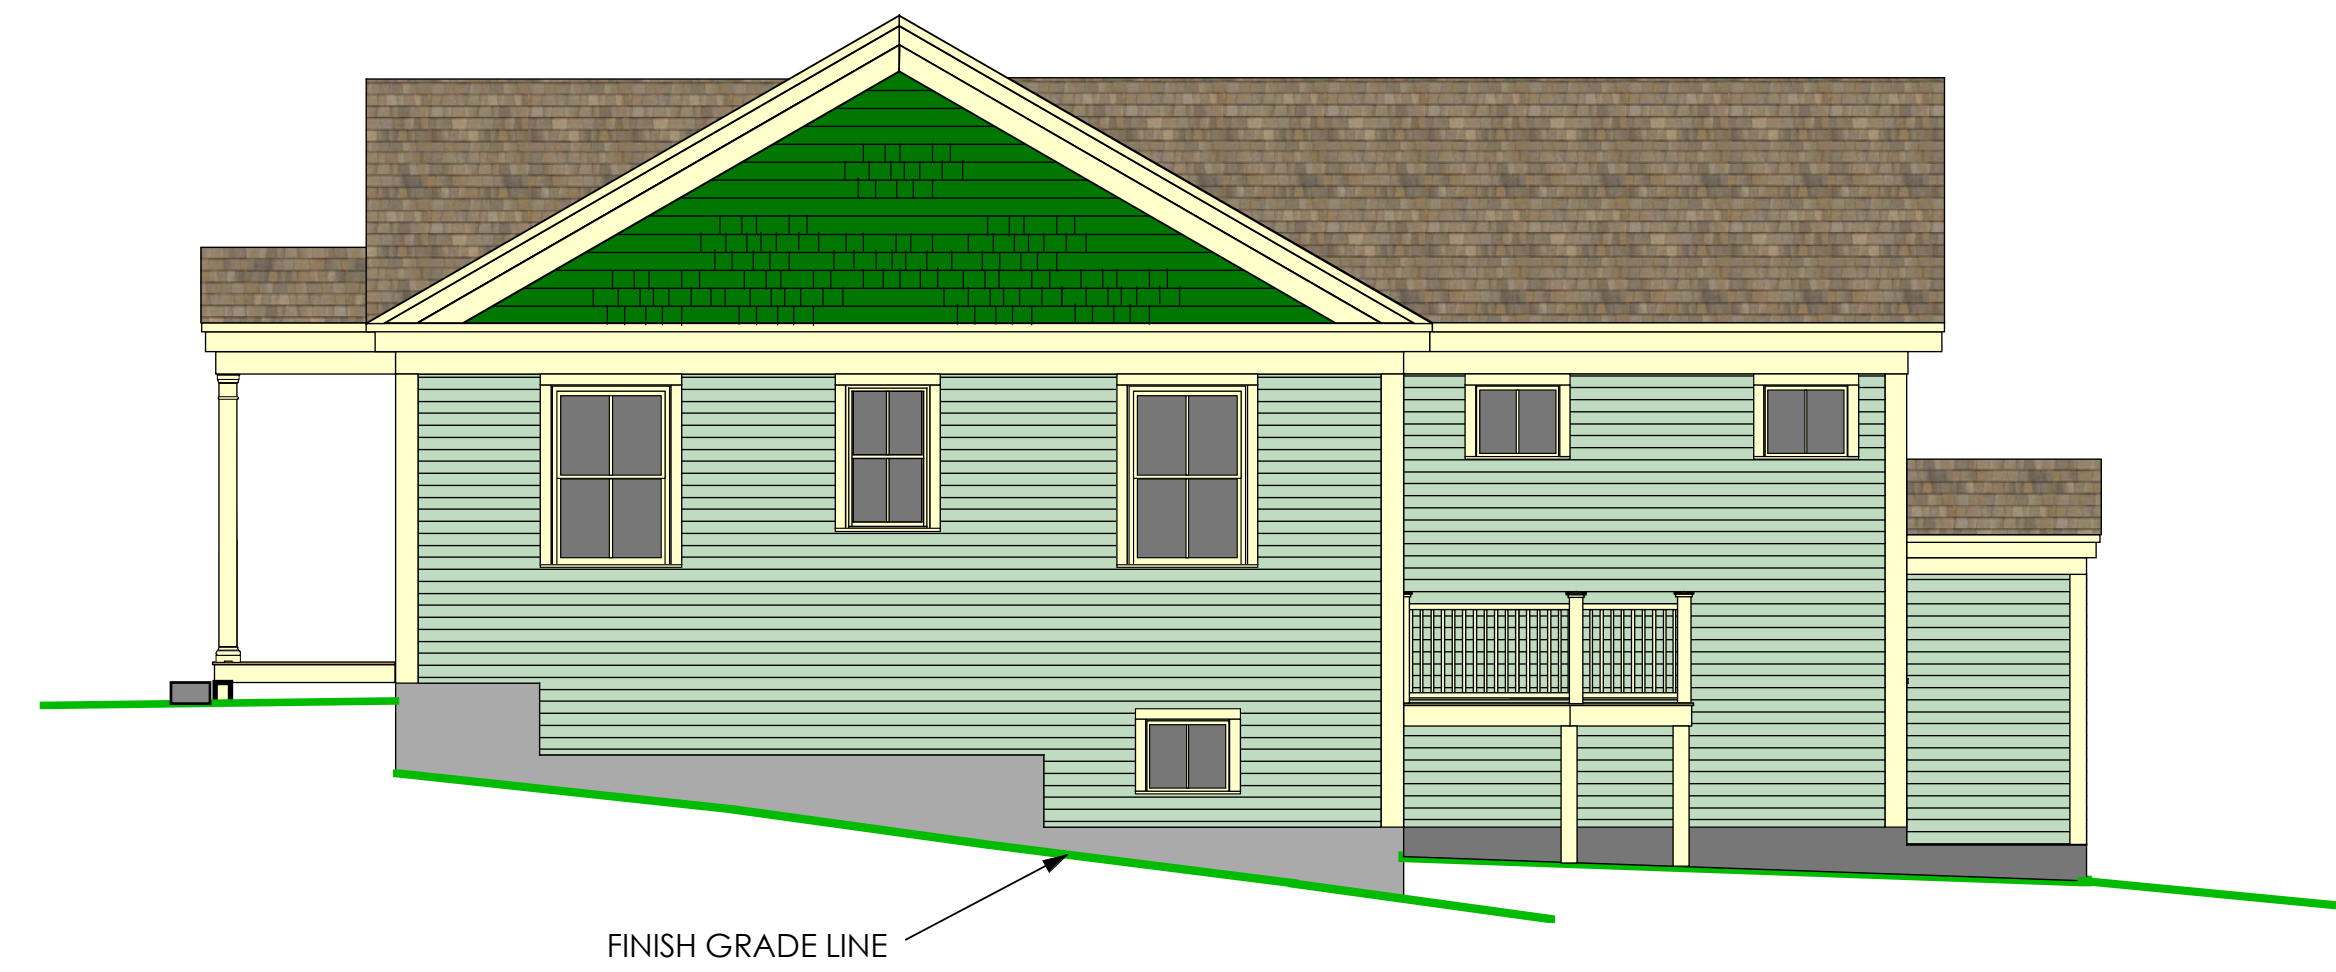

EAST ELEVATION

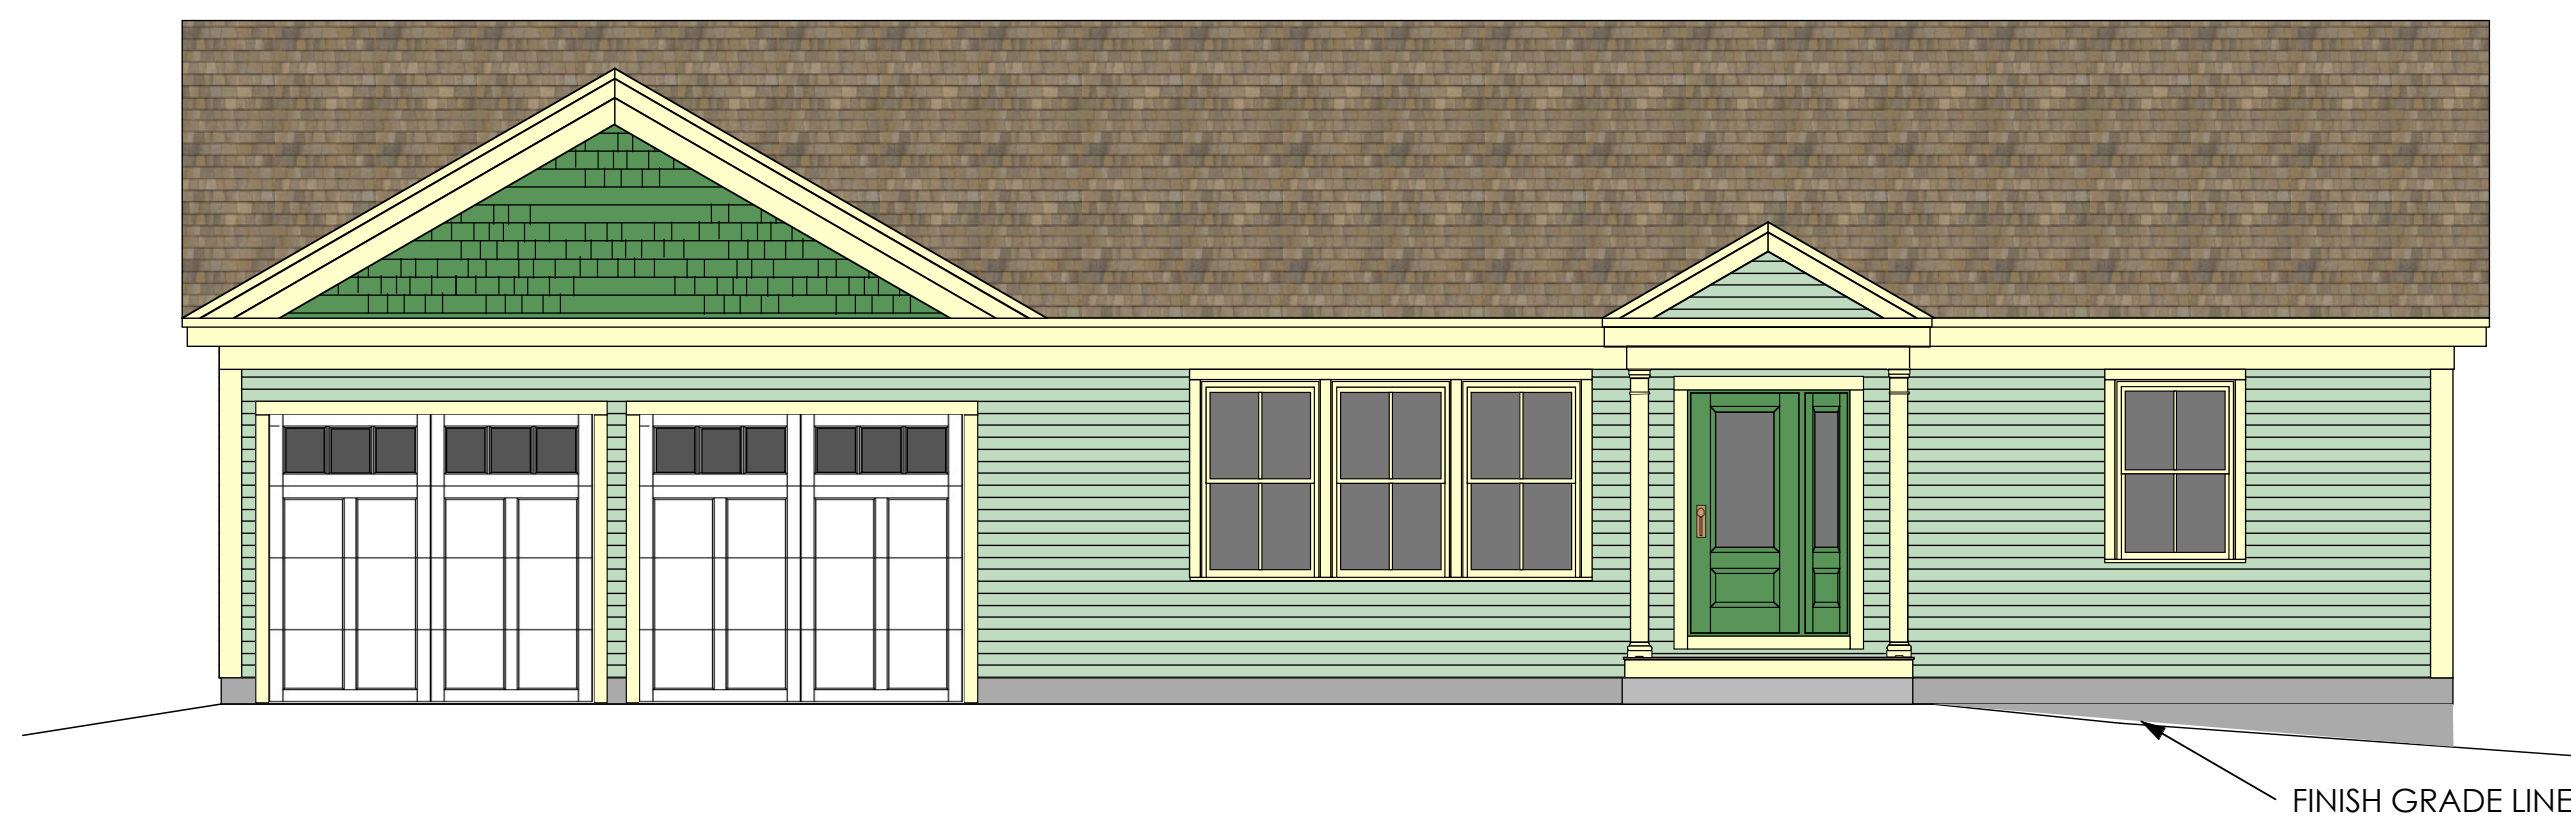

AUBURN STREET ELEVATION

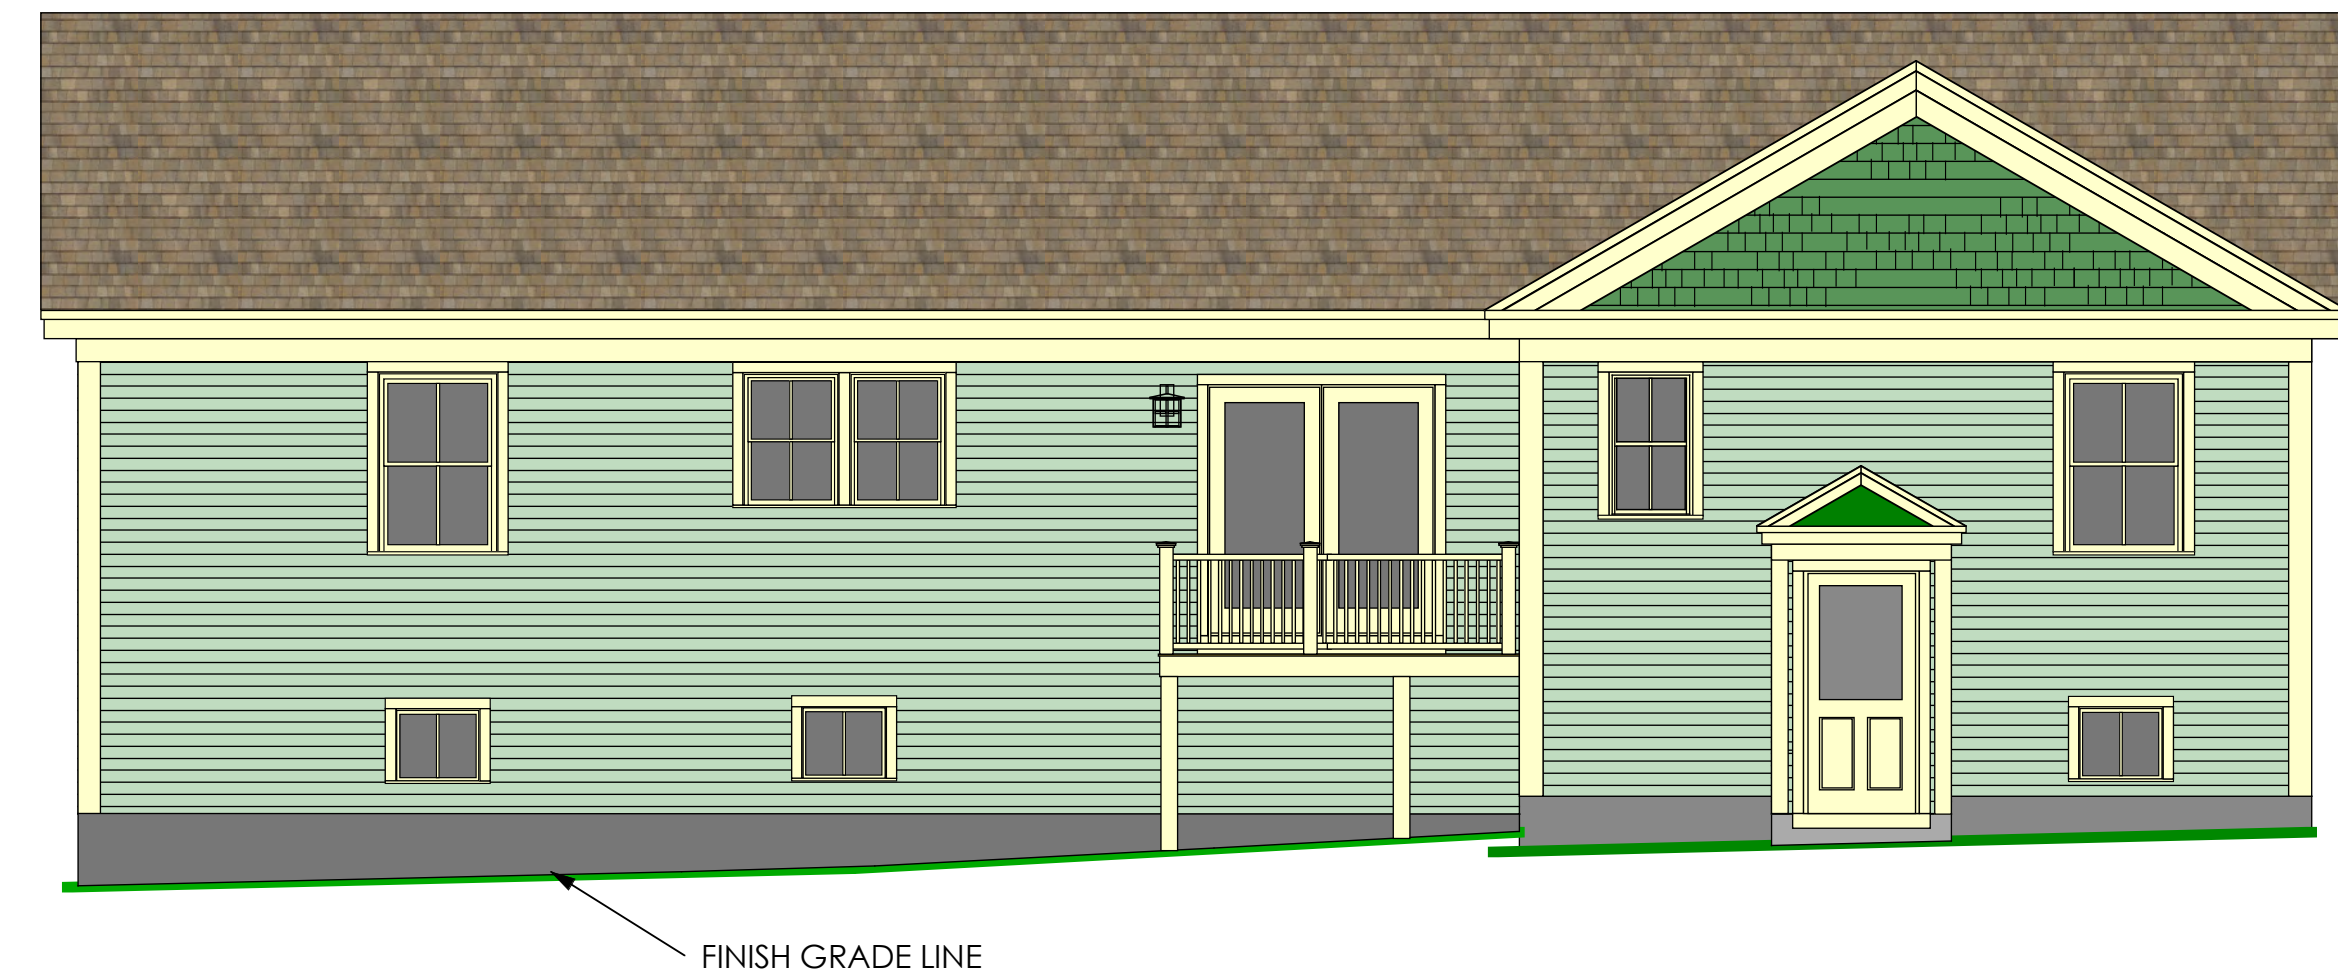

WEST ELEVATION



Owner/Builder:
HIGGINS BUILDERS
PORTLAND, MAINE

Engineer:
Stephen W. Tibbetts, P.E.
Professional Civil Engineer
15 Oak Ridge Road Brunswick, Maine 04011
(207) 725-2667

Project:
NEW RESIDENCE
696 AUBURN ST
PORTLAND, MAINE

Date	JULY 23, 2015
Scale	3/16"=1'
Revisions	

ELEVATIONS

A2