




**SOUTH ELEVATION**

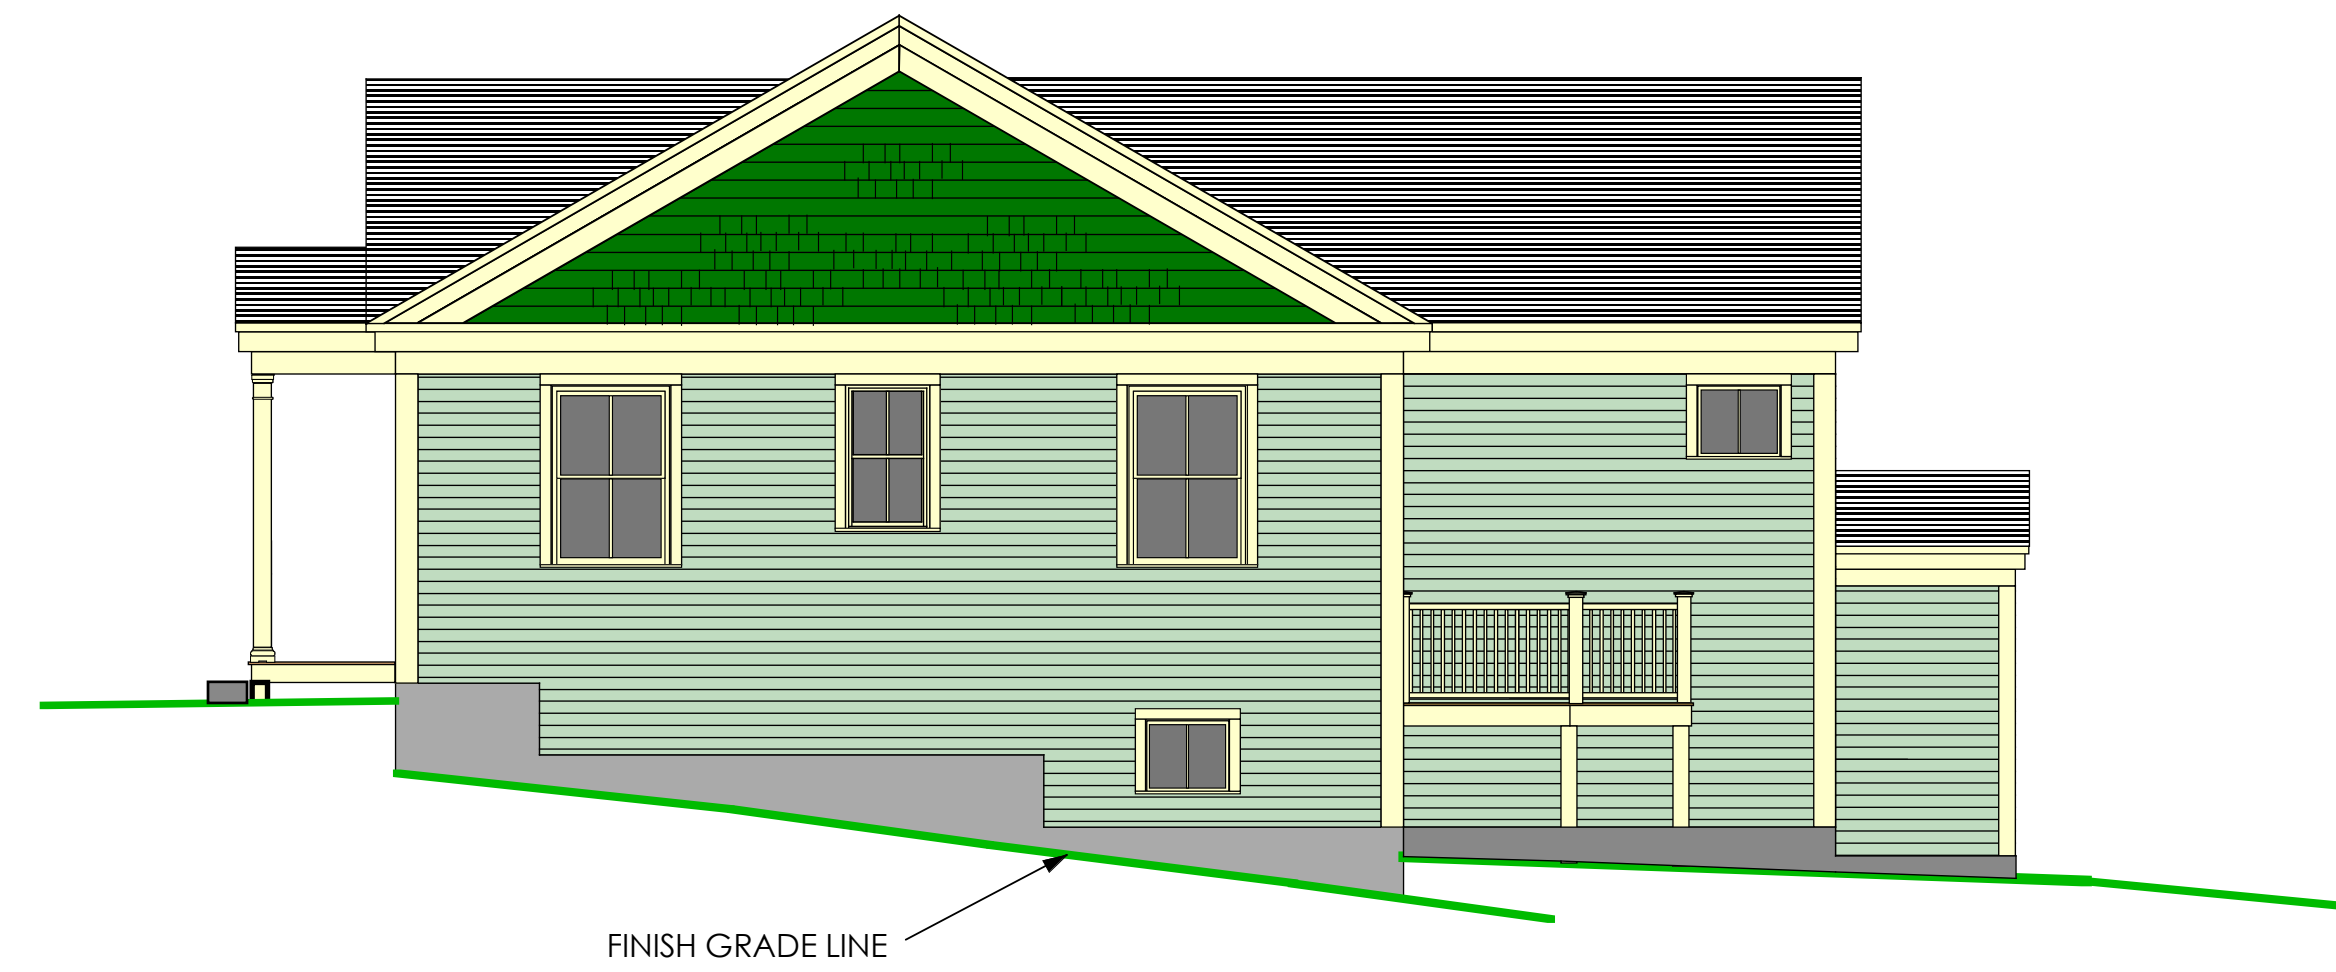

**EAST ELEVATION**

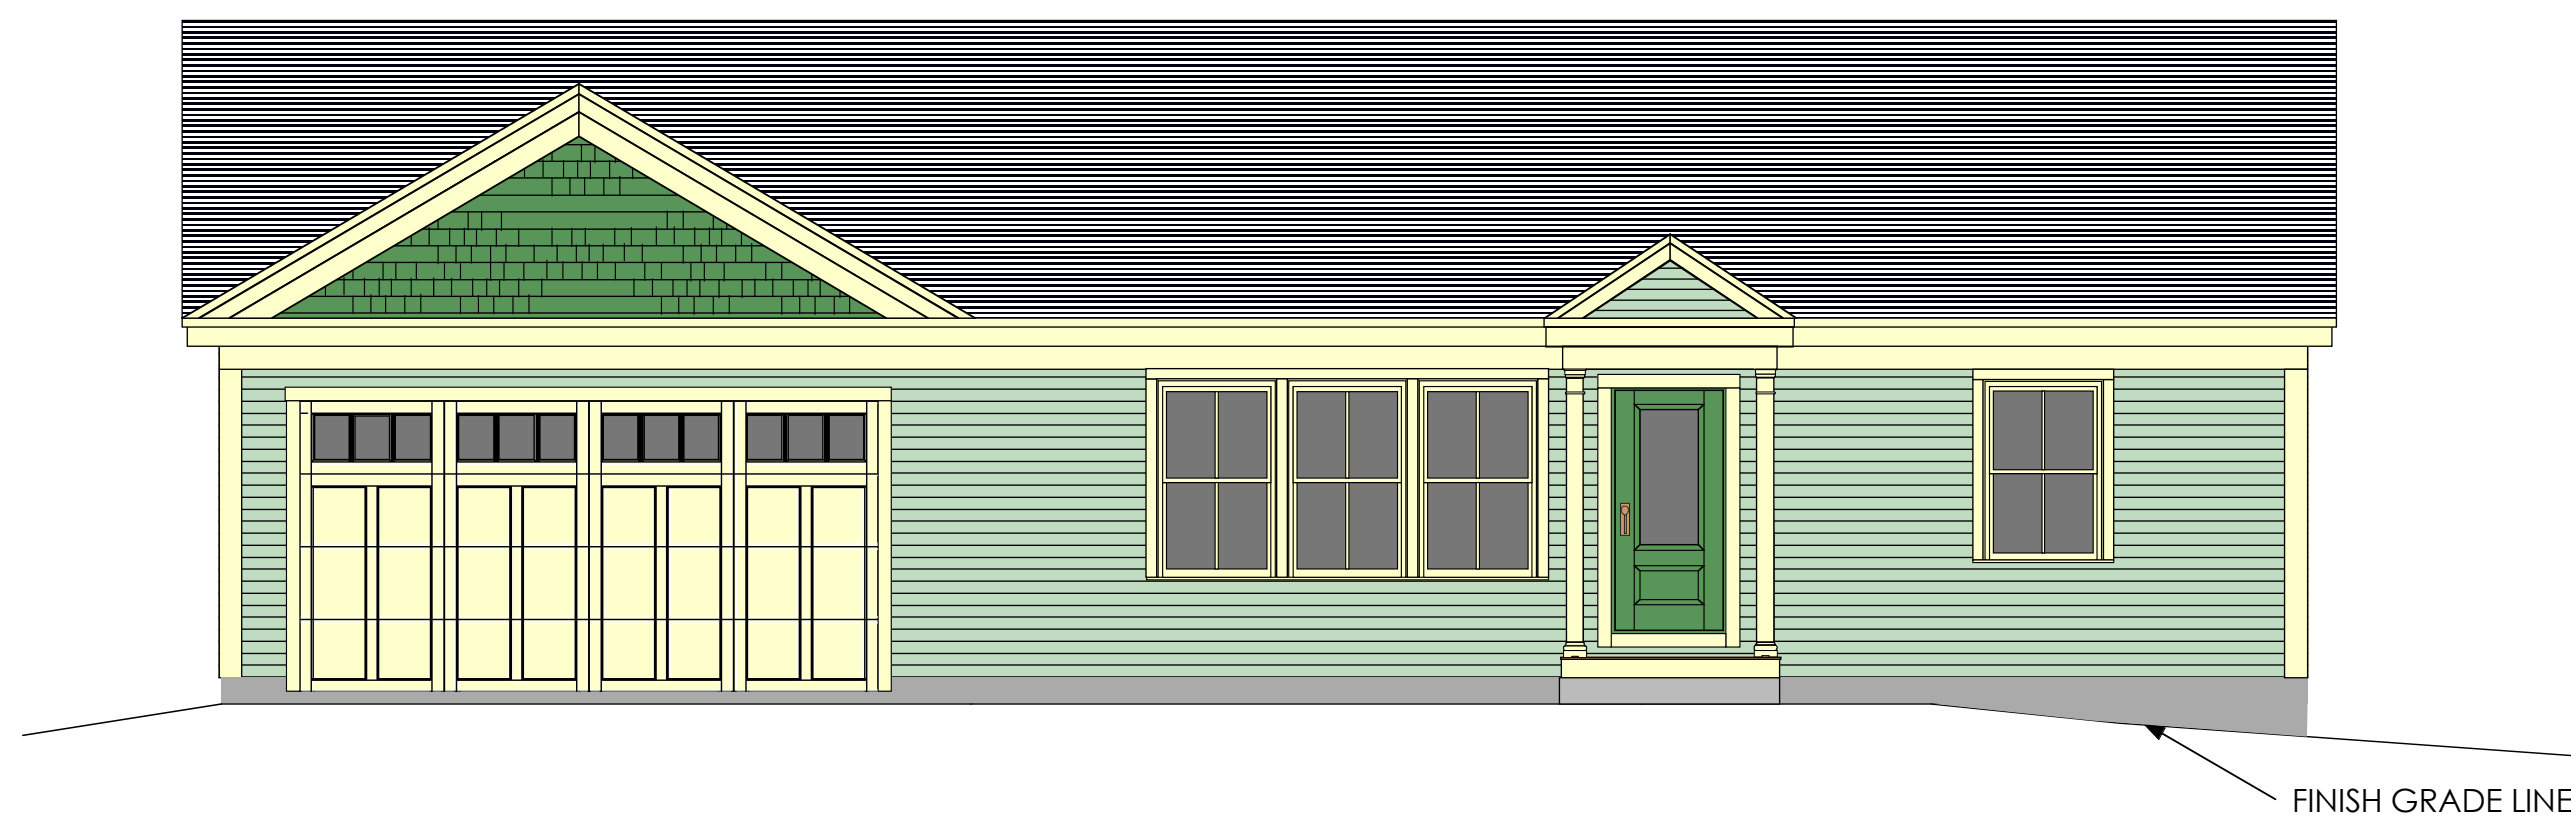

**AUBURN STREET ELEVATION**

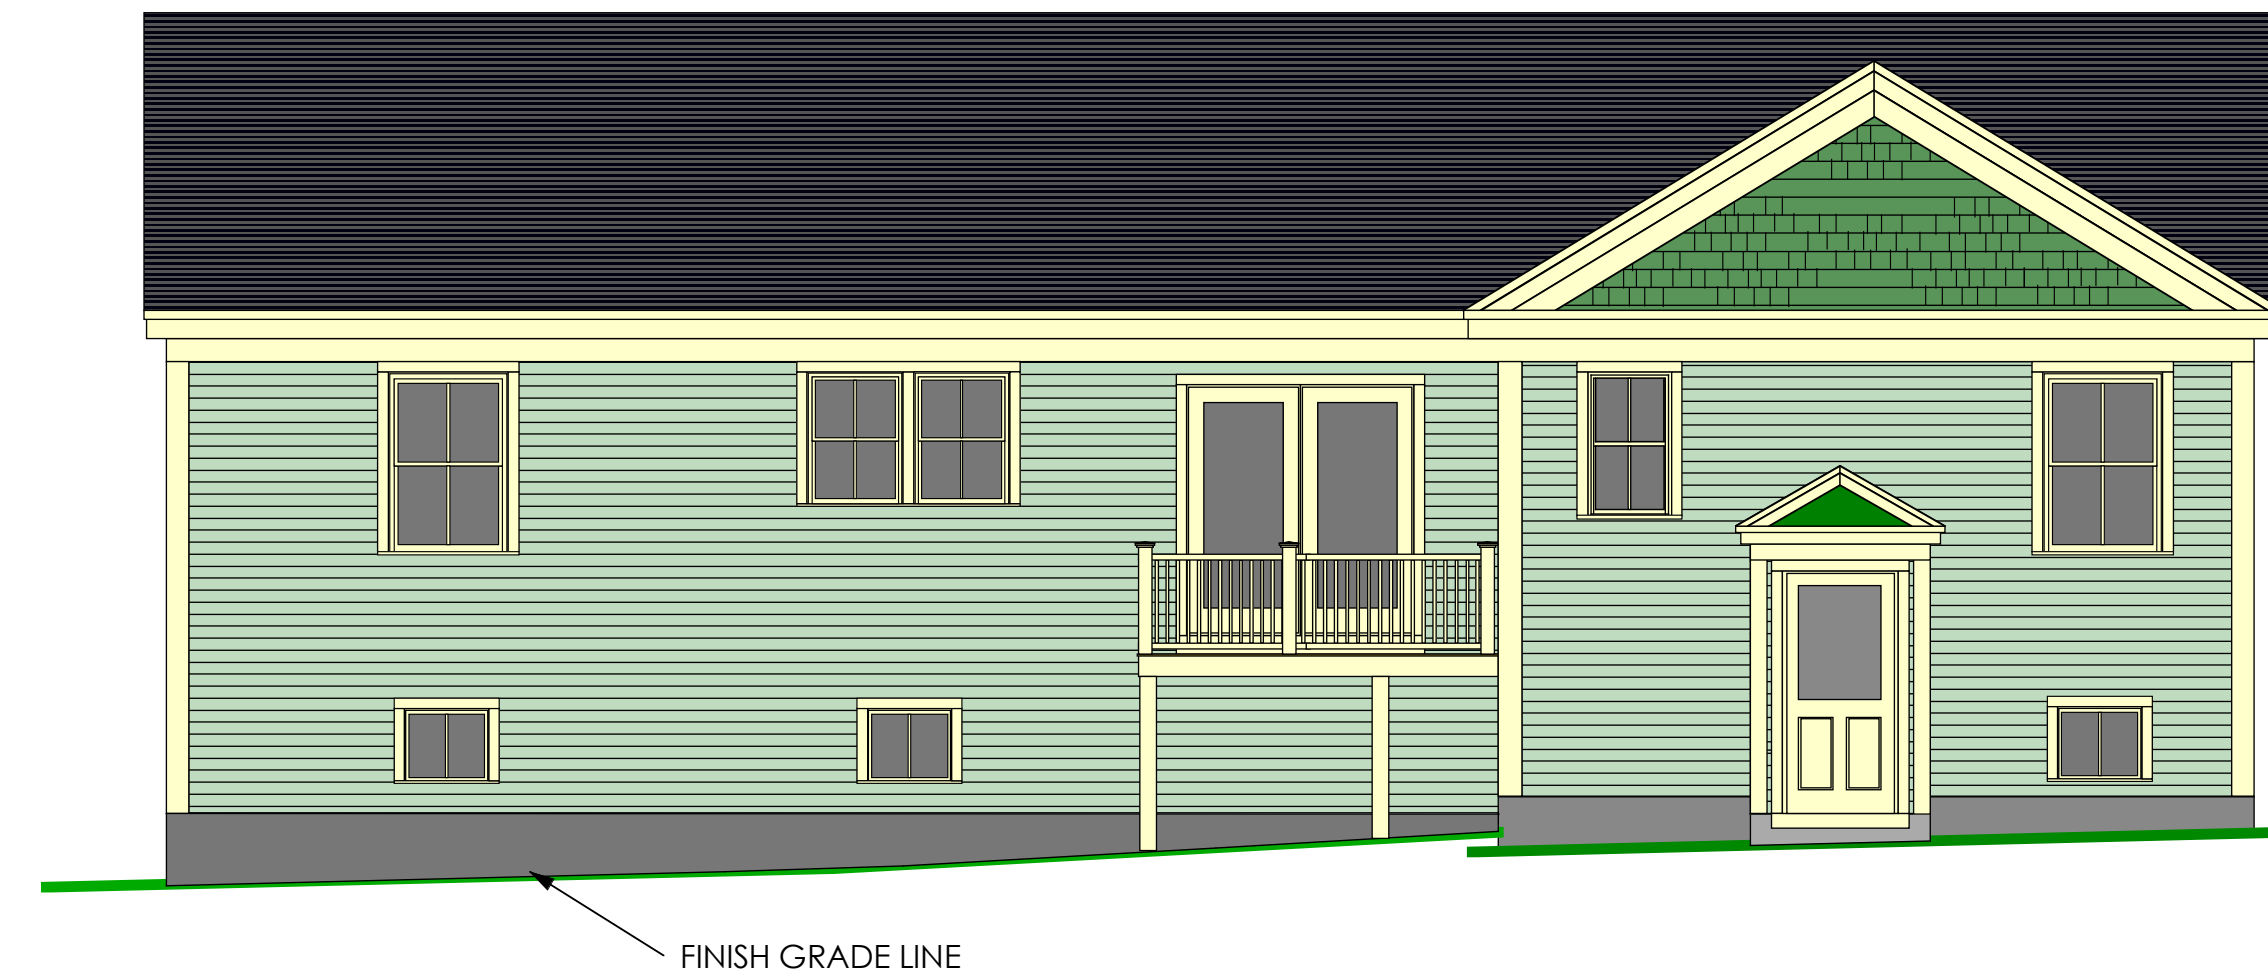

**WEST ELEVATION**



Owner/Builder:  
**HIGGINS BUILDERS**  
PORTLAND, MAINE

Engineer:  
**Stephen W. Tibbetts, P.E.**  
Professional Civil Engineer  
15 Oak Ridge Road Brunswick, Maine 04011  
(207) 725-2667

Project:  
**NEW RESIDENCE**  
696 AUBURN ST  
PORTLAND, MAINE

Date: JULY 23, 2015  
Scale: 3/16"=1'  
Revisions:

**ELEVATIONS**

**A2**