

FIRST FLOOR
SCALE: 1/4" = 1'-0"



PETER BROGAN

26X38 ADDITION

FORTLAND

DRAWING
AD10412

ABB	Friday, June 9, 2011	4/11/2011
KCH	SCALE: AS NOTED	
FOR	1	OF 5

DRAWINGS ARE PROVIDED BY HAMMOND LUMBER COMPANY AS A SERVICE TO OUR CUSTOMERS. THE INFORMATION PRESENTED IN THESE DRAWINGS IS NOT PREPARED OR REVIEWED BY A REGISTERED ARCHITECT OR ENGINEER. HAMMOND LUMBER COMPANY SUGGESTS THAT ITS CUSTOMERS SEEK THE SERVICES OF A REGISTERED ARCHITECT TO OBTAIN TECHNICAL ADVICE AND TO OBTAIN PERMITS. HAMMOND LUMBER COMPANY DISCLAIMS ANY RESPONSIBILITY IF THEY ARE SO USED.


DRAWINGS ARE PROVIDED BY HAMMOND LUMBER COMPANY AS A SERVICE TO OUR CUSTOMERS. THESE DRAWINGS ARE FOR ILLUSTRATIVE PURPOSES ONLY. THE INFORMATION PRESENTED IN THESE DRAWINGS IS NOT PREPARED OR REVIEWED BY A REGISTERED PROFESSIONAL ENGINEER OR ARCHITECT. HAMMOND LUMBER COMPANY SUGGESTS THAT ITS CUSTOMERS SEEK THE SERVICES OF A REGISTERED ARCHITECT TO OBTAIN TECHNICAL ADVICE. HAMMOND LUMBER COMPANY DISCLAIMS ANY RESPONSIBILITY IF THEY ARE SO USED.

PROJECT	4/11/2011
DATE	
SCALE	SCALE AS NOTED
FOR	2 OF 5


ABB Friday, June 9, 2011
 KCH SCALE AS NOTED
 FOR 2 OF 5
 DRAWING
 ADIT0412

PETER BROGAN
 26X38 ADDITION
 PORTLAND

OWN

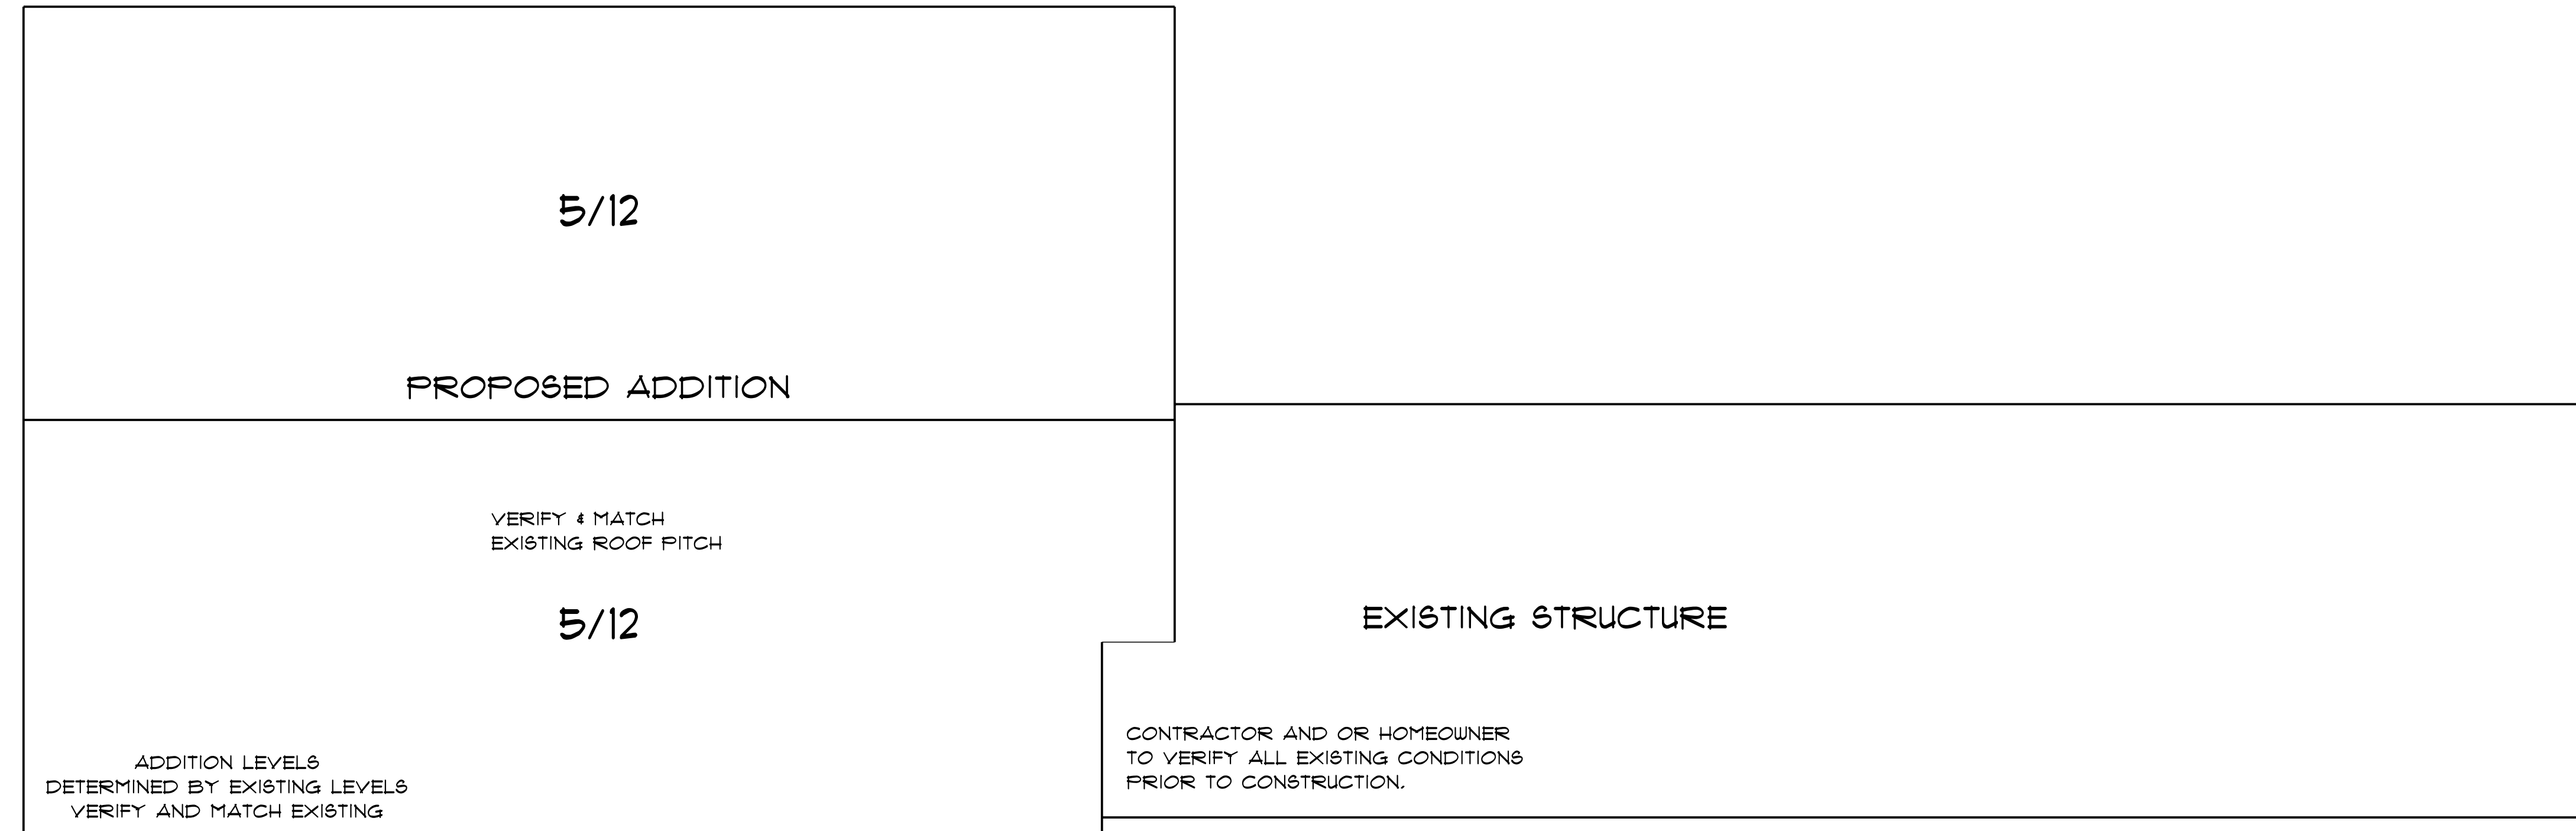

ROOF VIEW
 SCALE: 1/4" = 1'-0"

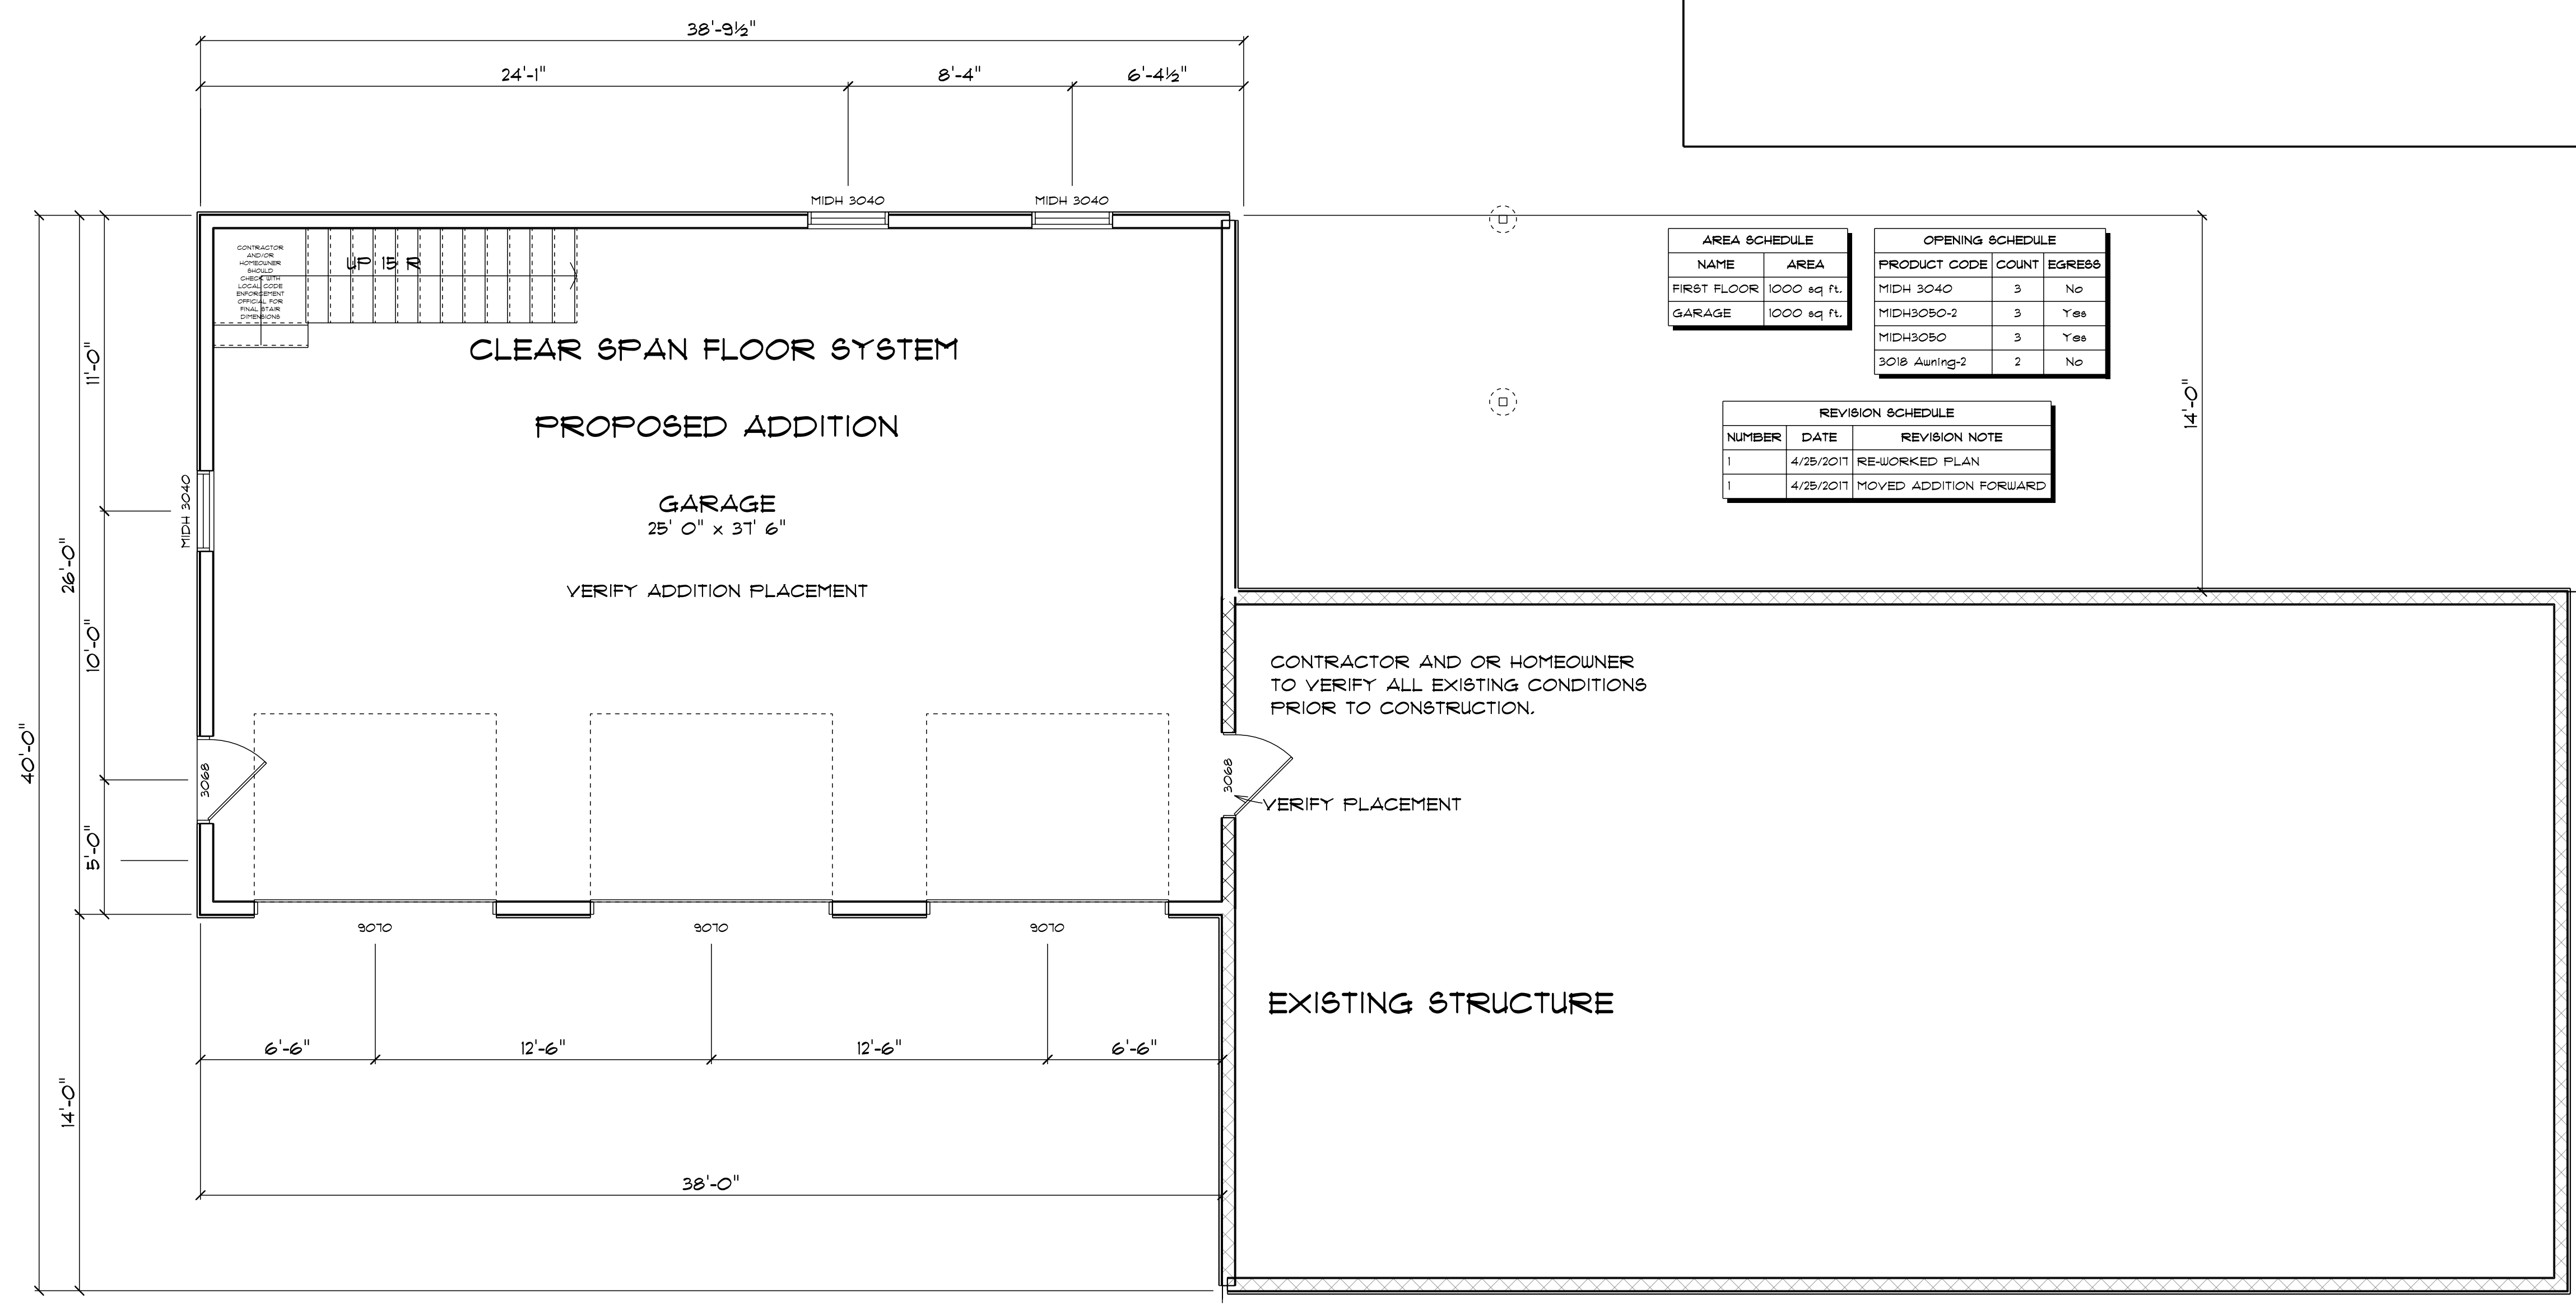

FOUNDATION
 SCALE: 1/4" = 1'-0"

AREA SCHEDULE		OPENING SCHEDULE		
NAME	AREA	PRODUCT CODE	COUNT	EGRESS
FIRST FLOOR	1000 sq ft.	MIDH 3040	3	No
GARAGE	1000 sq ft.	MIDH3050-2	3	Yes
		MIDH3050	3	Yes
		3018 Auring-2	2	No

REVISION SCHEDULE		
NUMBER	DATE	REVISION NOTE
1	4/25/2011	RE-WORKED PLAN
1	4/25/2011	MOVED ADDITION FORWARD

DRAWINGS ARE PROVIDED BY HAMMOND LUMBER COMPANY AS AN ILLUSTRATION ONLY. THE INFORMATION PRESENTED IN THESE DRAWINGS IS NOT PREPARED OR REVIEWED BY A REGISTERED ARCHITECT OR ENGINEER. HAMMOND LUMBER COMPANY SUGGESTS THAT ITS CUSTOMERS SEEK THE SERVICES OF A REGISTERED ARCHITECT TO OBTAIN TECHNICAL ADVICE AND THAT SUCH ADVICE BE USED AS A BASIS FOR CONSTRUCTION AND THAT HAMMOND LUMBER COMPANY DISCLAIMS ANY RESPONSIBILITY IF THEY ARE SO USED.

ABB	Friday, June 9, 2011	4/11/2011	
KCH	SCALE: AS NOTED		
FOR	3	OF	5


DRAWING
AD10412

FORTLAND

PETER BROGAN

OWN

26X38 ADDITION

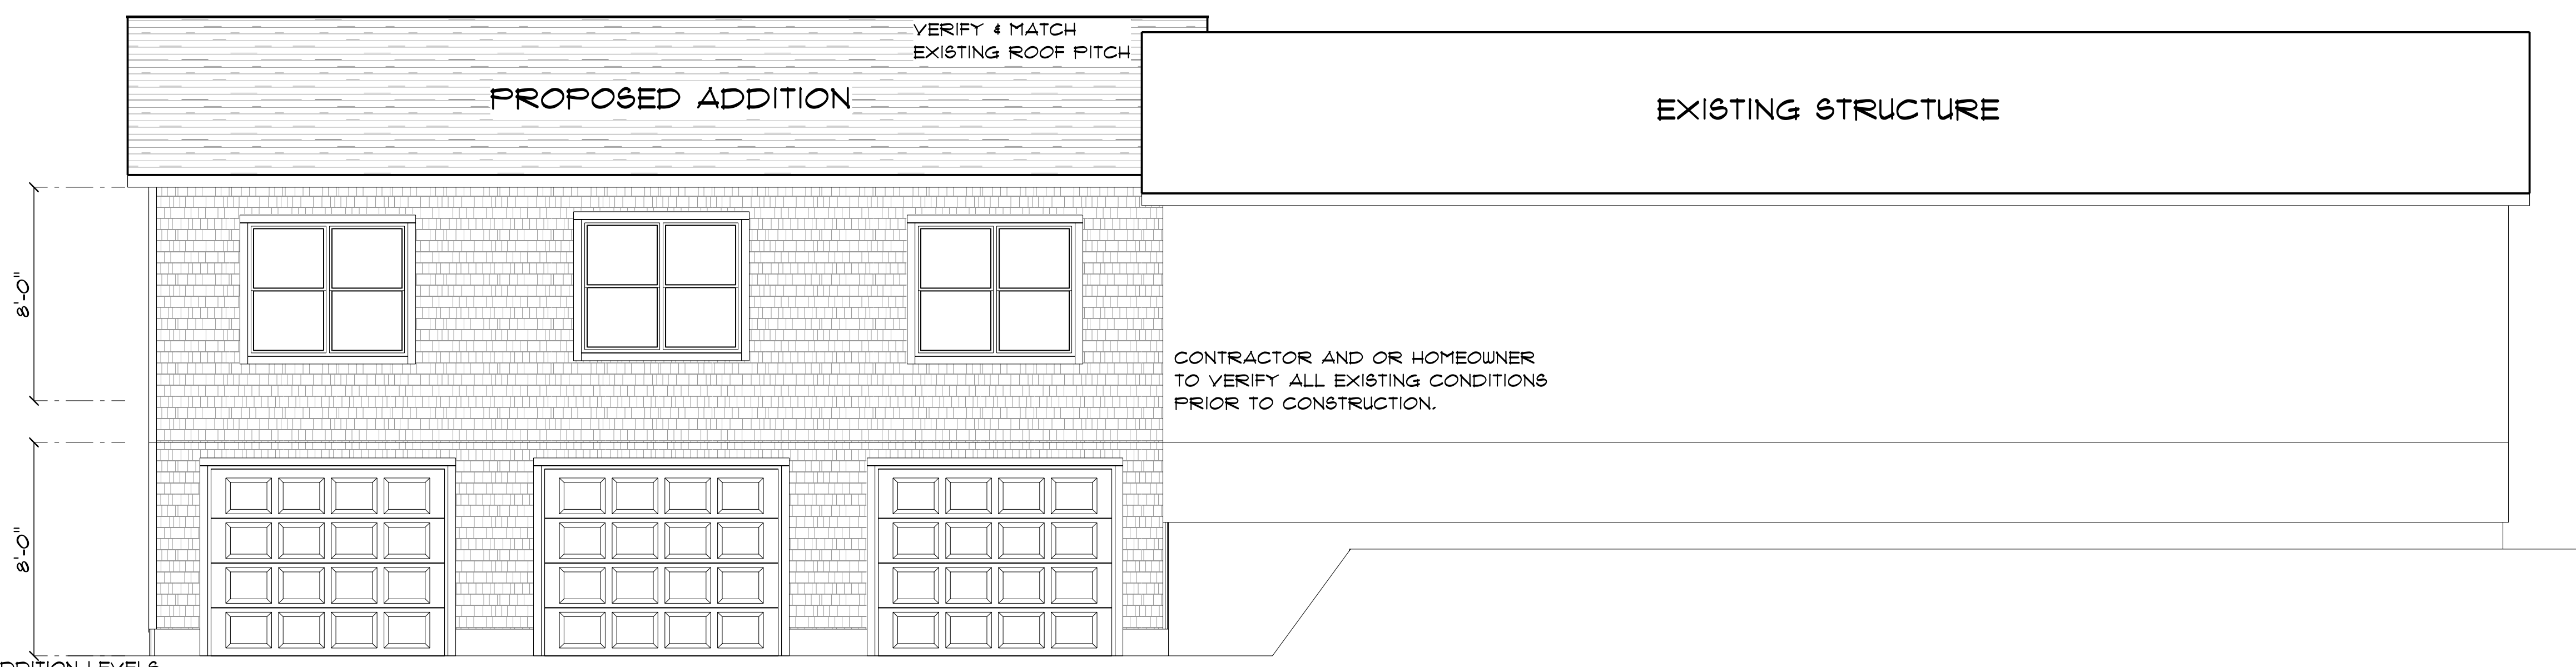

ADDITION LEVELS
 DETERMINED BY EXISTING LEVELS
 VERIFY AND MATCH EXISTING


FRONT ELEVATION
 SCALE: 1/4" = 1'-0"



ADDITION LEVELS
 DETERMINED BY EXISTING LEVELS
 VERIFY AND MATCH EXISTING


LEFT ELEVATION
 SCALE: 1/4" = 1'-0"

CONTRACTOR AND OR HOMEOWNER
 TO VERIFY ALL EXISTING CONDITIONS
 PRIOR TO CONSTRUCTION.

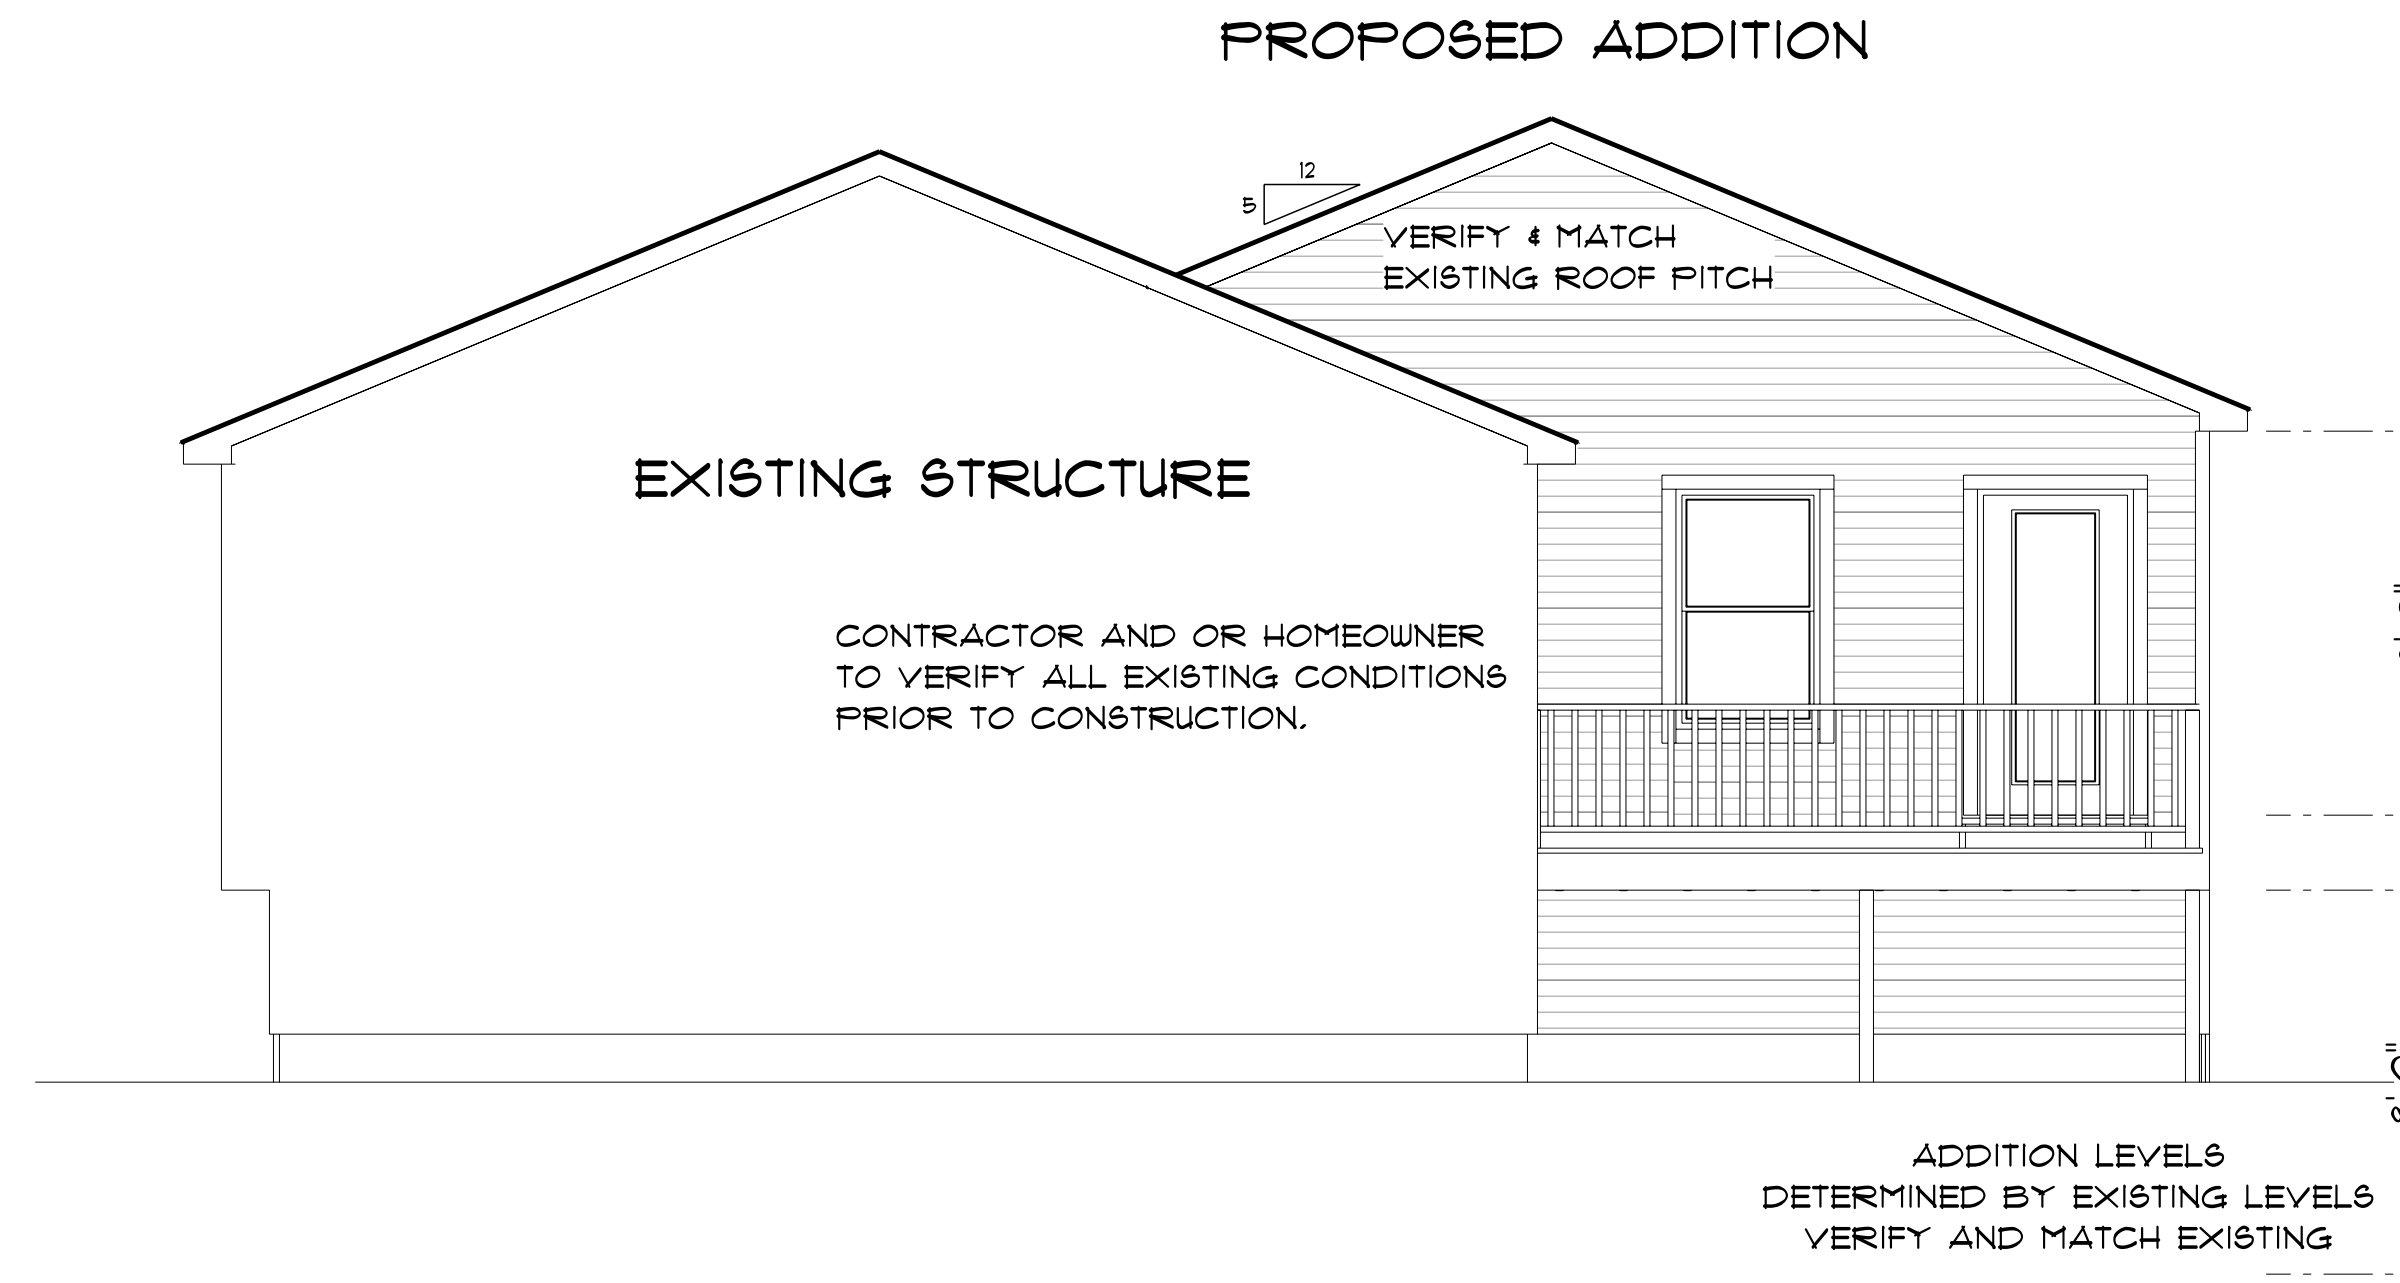

RIGHT ELEVATION

SCALE: 1/4" = 1'-0"

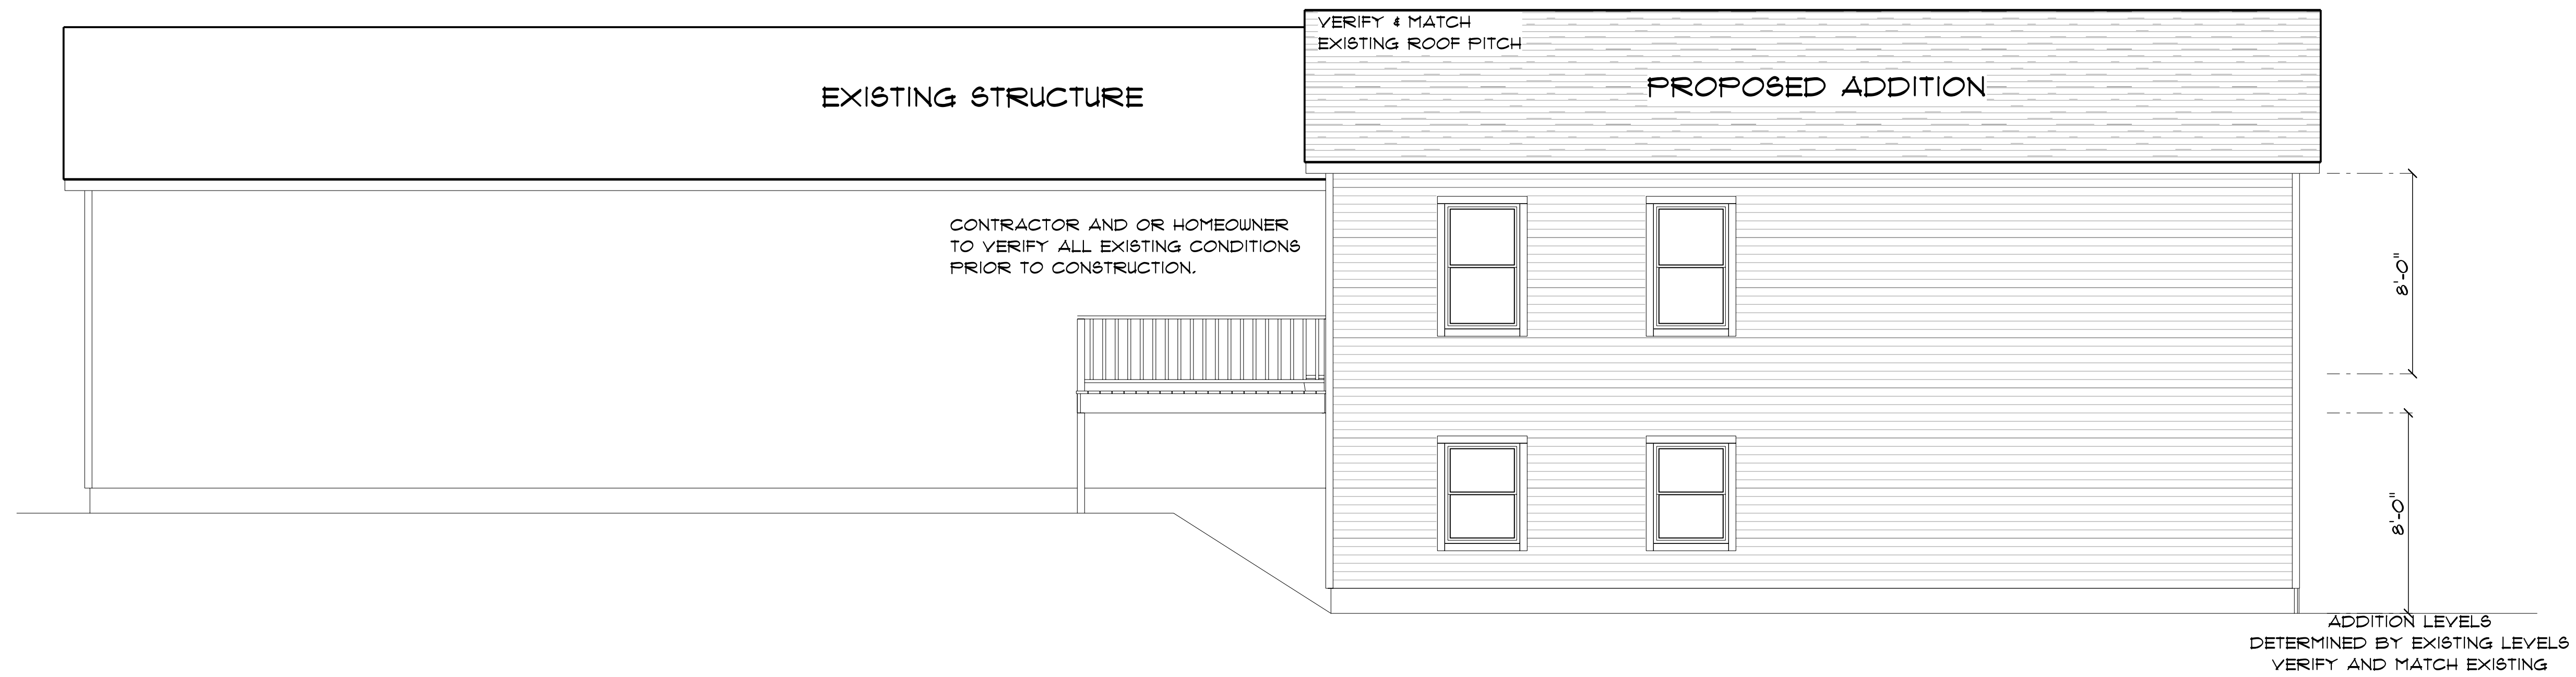

REAR ELEVATION

SCALE: 1/4" = 1'-0"

DRAWINGS ARE PROVIDED BY HAMMOND LUMBER COMPANY AS A SERVICE TO OUR CUSTOMERS. THESE DRAWINGS ARE FOR ILLUSTRATIVE PURPOSES ONLY. THE INFORMATION PRESENTED IN THESE DRAWINGS IS NOT PREPARED OR REVIEWED BY A REGISTERED ARCHITECT OR ENGINEER. HAMMOND LUMBER COMPANY SUGGESTS THAT ITS CUSTOMERS SEEK THE SERVICES OF A REGISTERED ARCHITECT TO OBTAIN TECHNICAL ADVICE AND THAT CUSTOMERS OBTAINING THESE DRAWINGS ARE NOT TO BE USED AS A BASIS FOR CONSTRUCTION AND HAMMOND LUMBER COMPANY DISCLAIMS ANY RESPONSIBILITY IF THEY ARE SO USED.

PROJECT	4/11/2011		
DATE	Friday, June 3, 2011		
SCALE	SCALE AS NOTED	4	OF 5
FOR			

DRIVING •
ADIT0412

PETER BROGAN
26X38 ADDITION
PORTLAND
OWN



