


DRAWINGS ARE PROVIDED BY HAMMOND LUMBER COMPANY AS AN ILLUSTRATION ONLY. THE INFORMATION PRESENTED IN THESE DRAWINGS IS NOT PREPARED OR REVIEWED BY A REGISTERED ARCHITECT OR ENGINEER. HAMMOND LUMBER COMPANY SUGGESTS THAT ITS CUSTOMERS SEEK THE SERVICES OF A REGISTERED ARCHITECT TO OBTAIN TECHNICAL ADVICE AND THAT SUCH ADVICE BE USED AS A BASIS FOR CONSTRUCTION AND THAT HAMMOND LUMBER COMPANY DISCLAIMS ANY RESPONSIBILITY IF THEY ARE SO USED.

ABB	Friday, June 9, 2011	4/11/2011	
KCH	SCALE AS NOTED		
FOR	3	OF	5

DRAWING  
**AD10412**

PETER BROGAN  
 26X38 ADDITION  
 FORTLAND  
 OWN

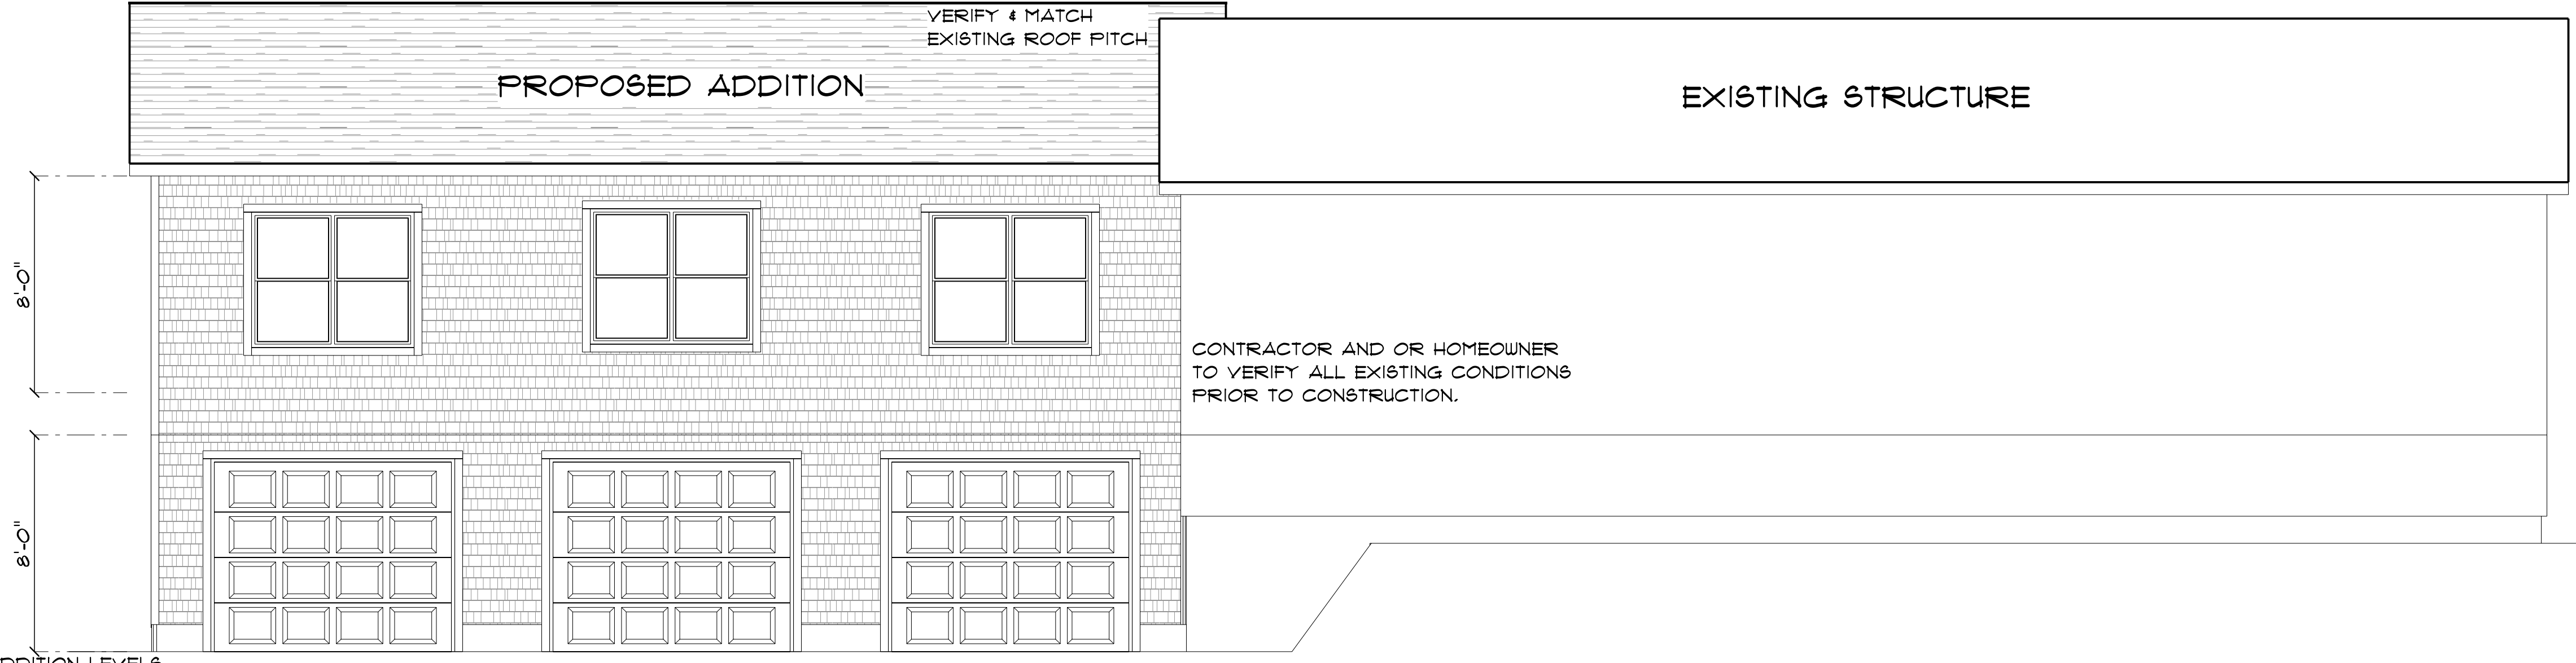

ADDITION LEVELS  
 DETERMINED BY EXISTING LEVELS  
 VERIFY AND MATCH EXISTING

**FRONT ELEVATION**  
 SCALE: 1/4" = 1'-0"



ADDITION LEVELS  
 DETERMINED BY EXISTING LEVELS  
 VERIFY AND MATCH EXISTING

**LEFT ELEVATION**  
 SCALE: 1/4" = 1'-0"

CONTRACTOR AND OR HOMEOWNER  
 TO VERIFY ALL EXISTING CONDITIONS  
 PRIOR TO CONSTRUCTION.