

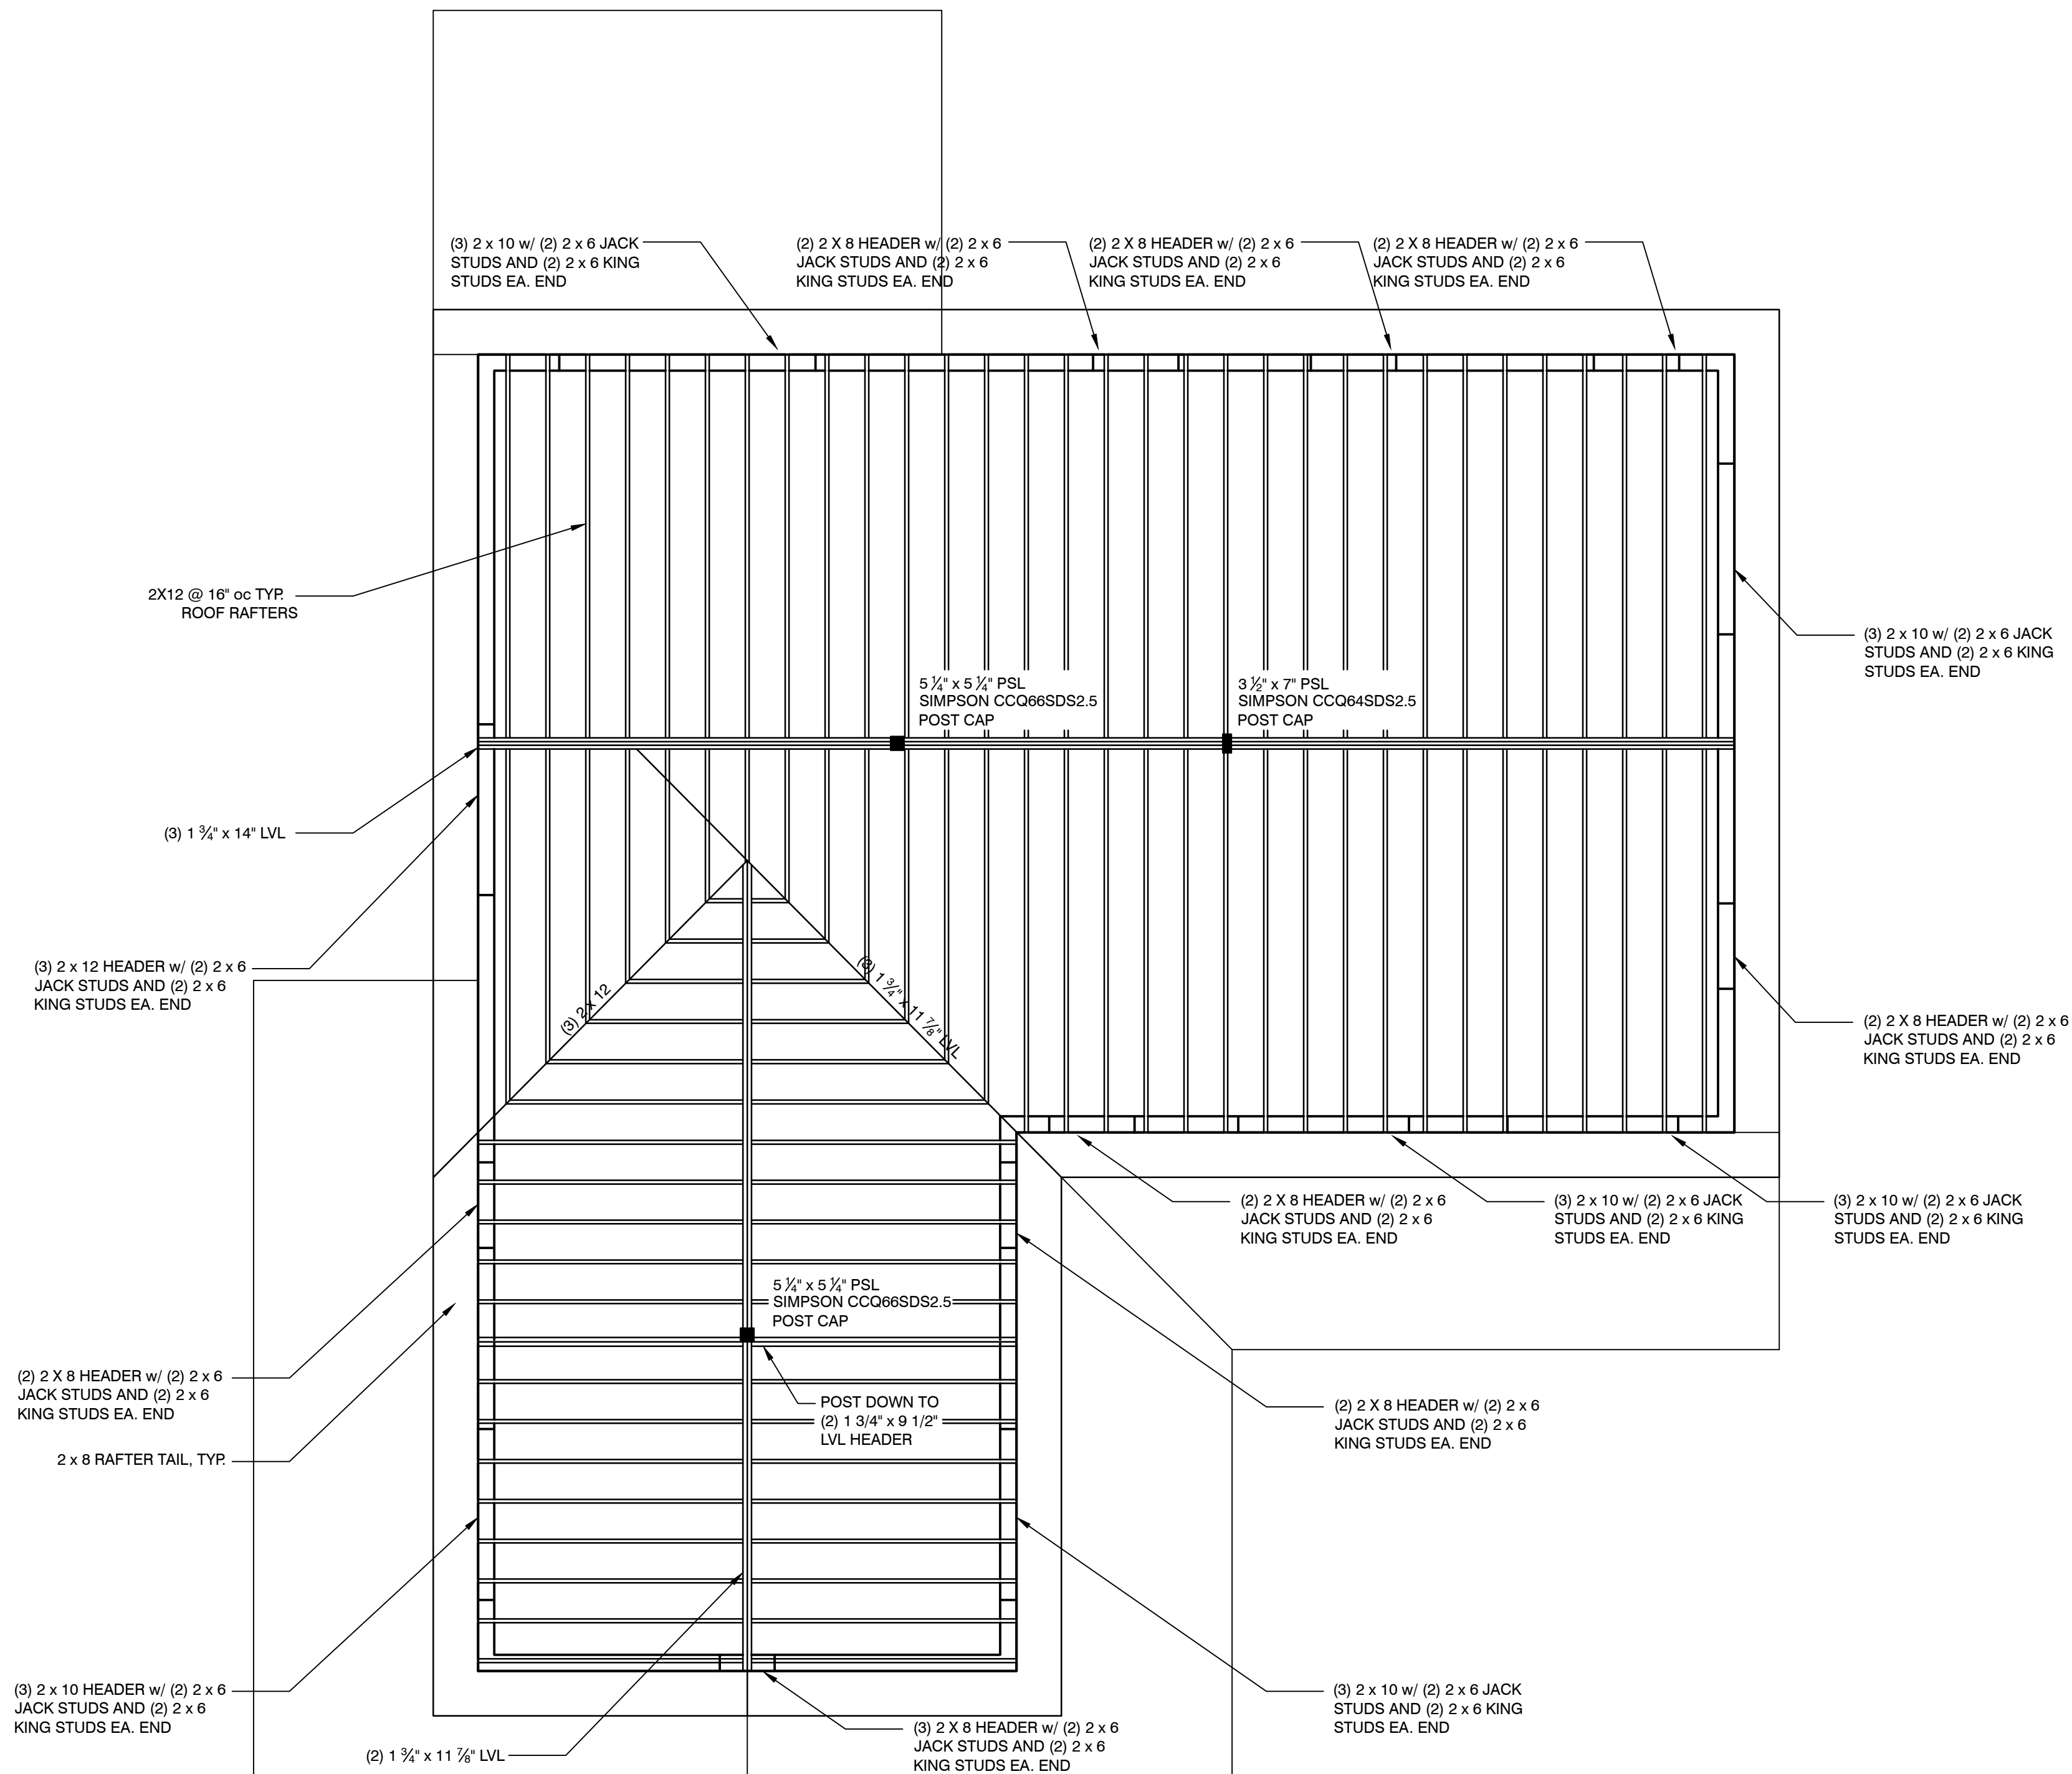


1 ROOF PLAN
SCALE: 1/4" = 1'-0"

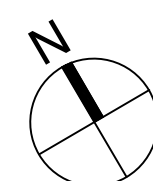

2 ROOF FRAMING PLAN
SCALE: 1/4" = 1'-0"

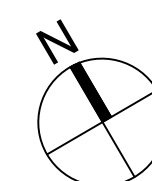

PROJECT NAME:
NELSON RESIDENCE
MINOR I RESIDENTIAL
ALICE STREET, ME 04103

REVISION:

NO.	DATE
1	DATE
2	DATE
3	DATE
4	DATE
5	DATE
6	DATE

DATE OF ISSUE: AUGUST 2, 2016
STATUS: PENDING APPROVAL

ROOF PLAN & ROOF FRAMING PLAN