




3 TYP. INTERIOR WALL SECTION
SCALE: 1" = 1'-0"

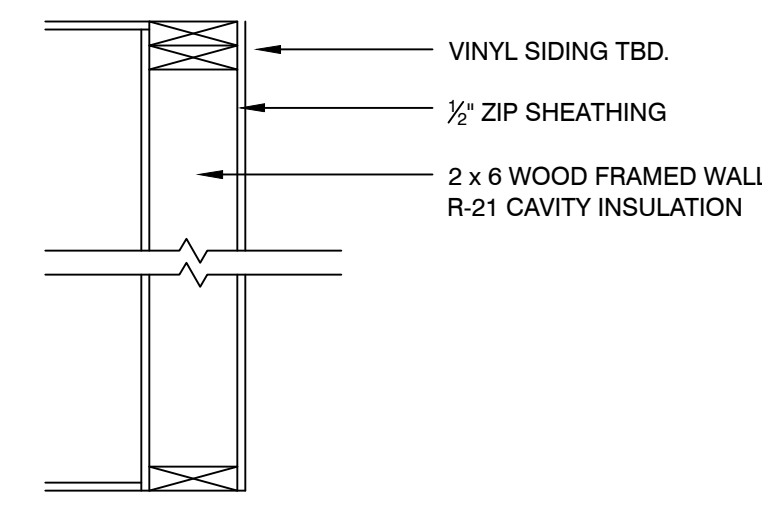


2 TYP. EXTERIOR WALL SECTION
SCALE: 1" = 1'-0"

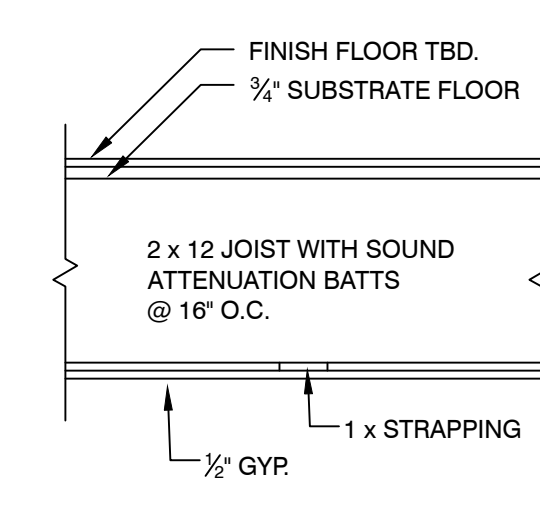


1 TYP. FLOOR SECTION
SCALE: 1" = 1'-0"

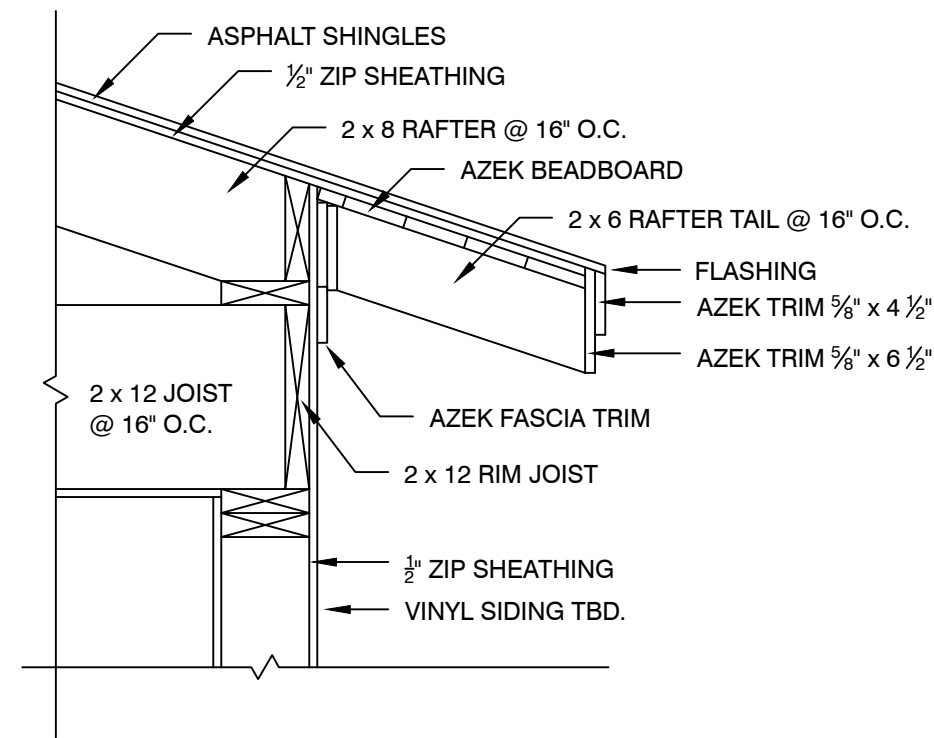


8 GARAGE EAVE DETAIL
SCALE: 1" = 1'-0"

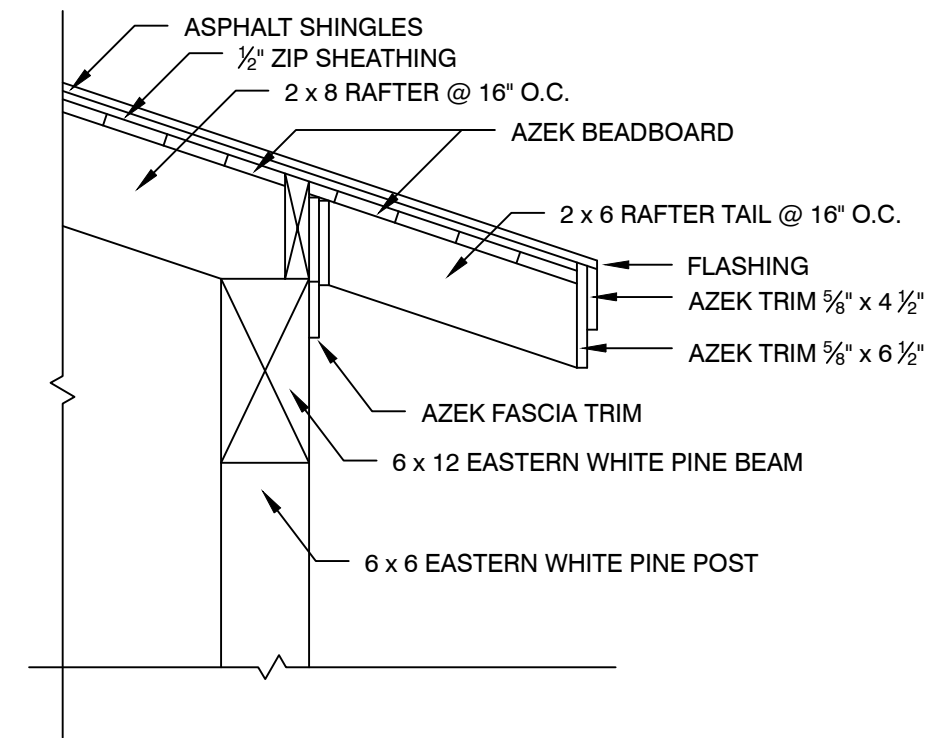


7 COVERED DECK EAVE DETAIL
SCALE: 1" = 1'-0"

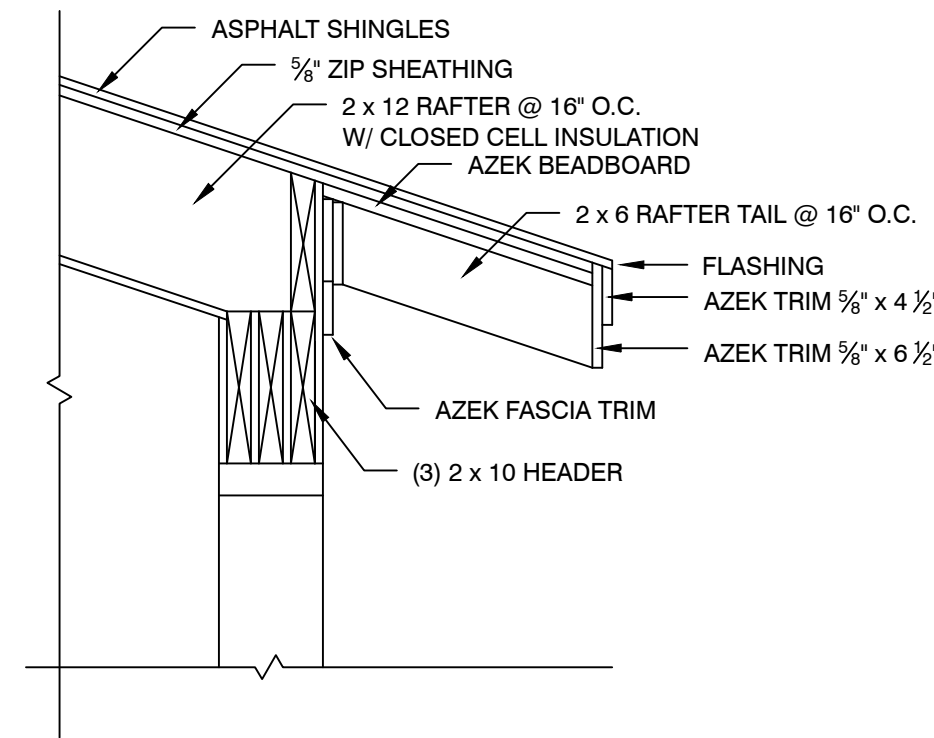


6 SUNROOM EAVE DETAIL
SCALE: 1" = 1'-0"

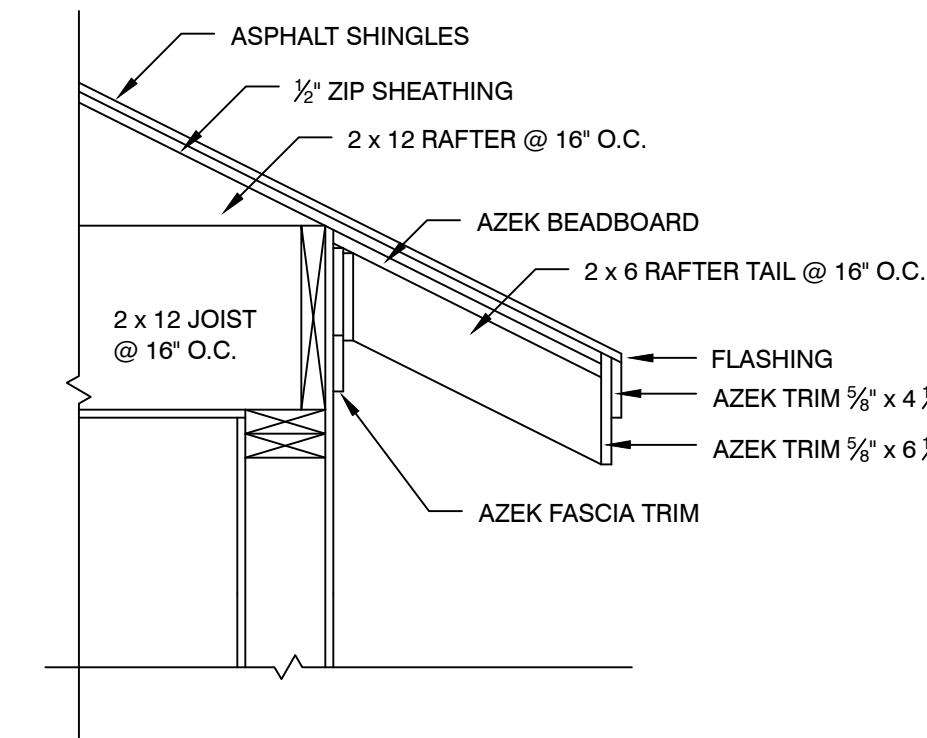


5 TYP. 6:12 EAVE DETAIL
SCALE: 1" = 1'-0"

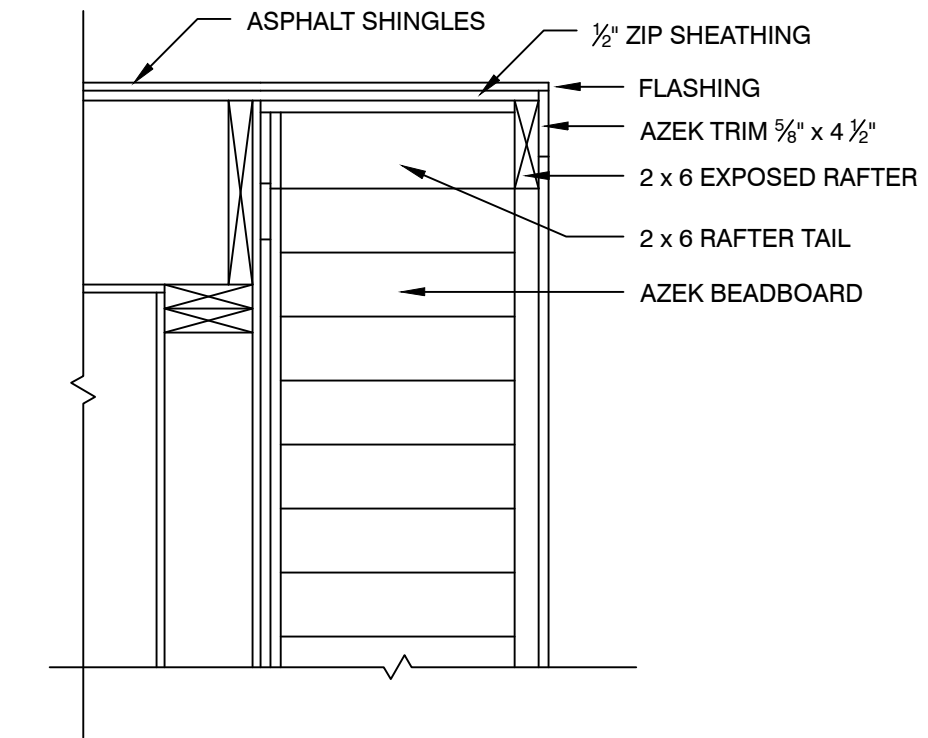


4 TYP. RAKE DETAIL
SCALE: 1" = 1'-0"

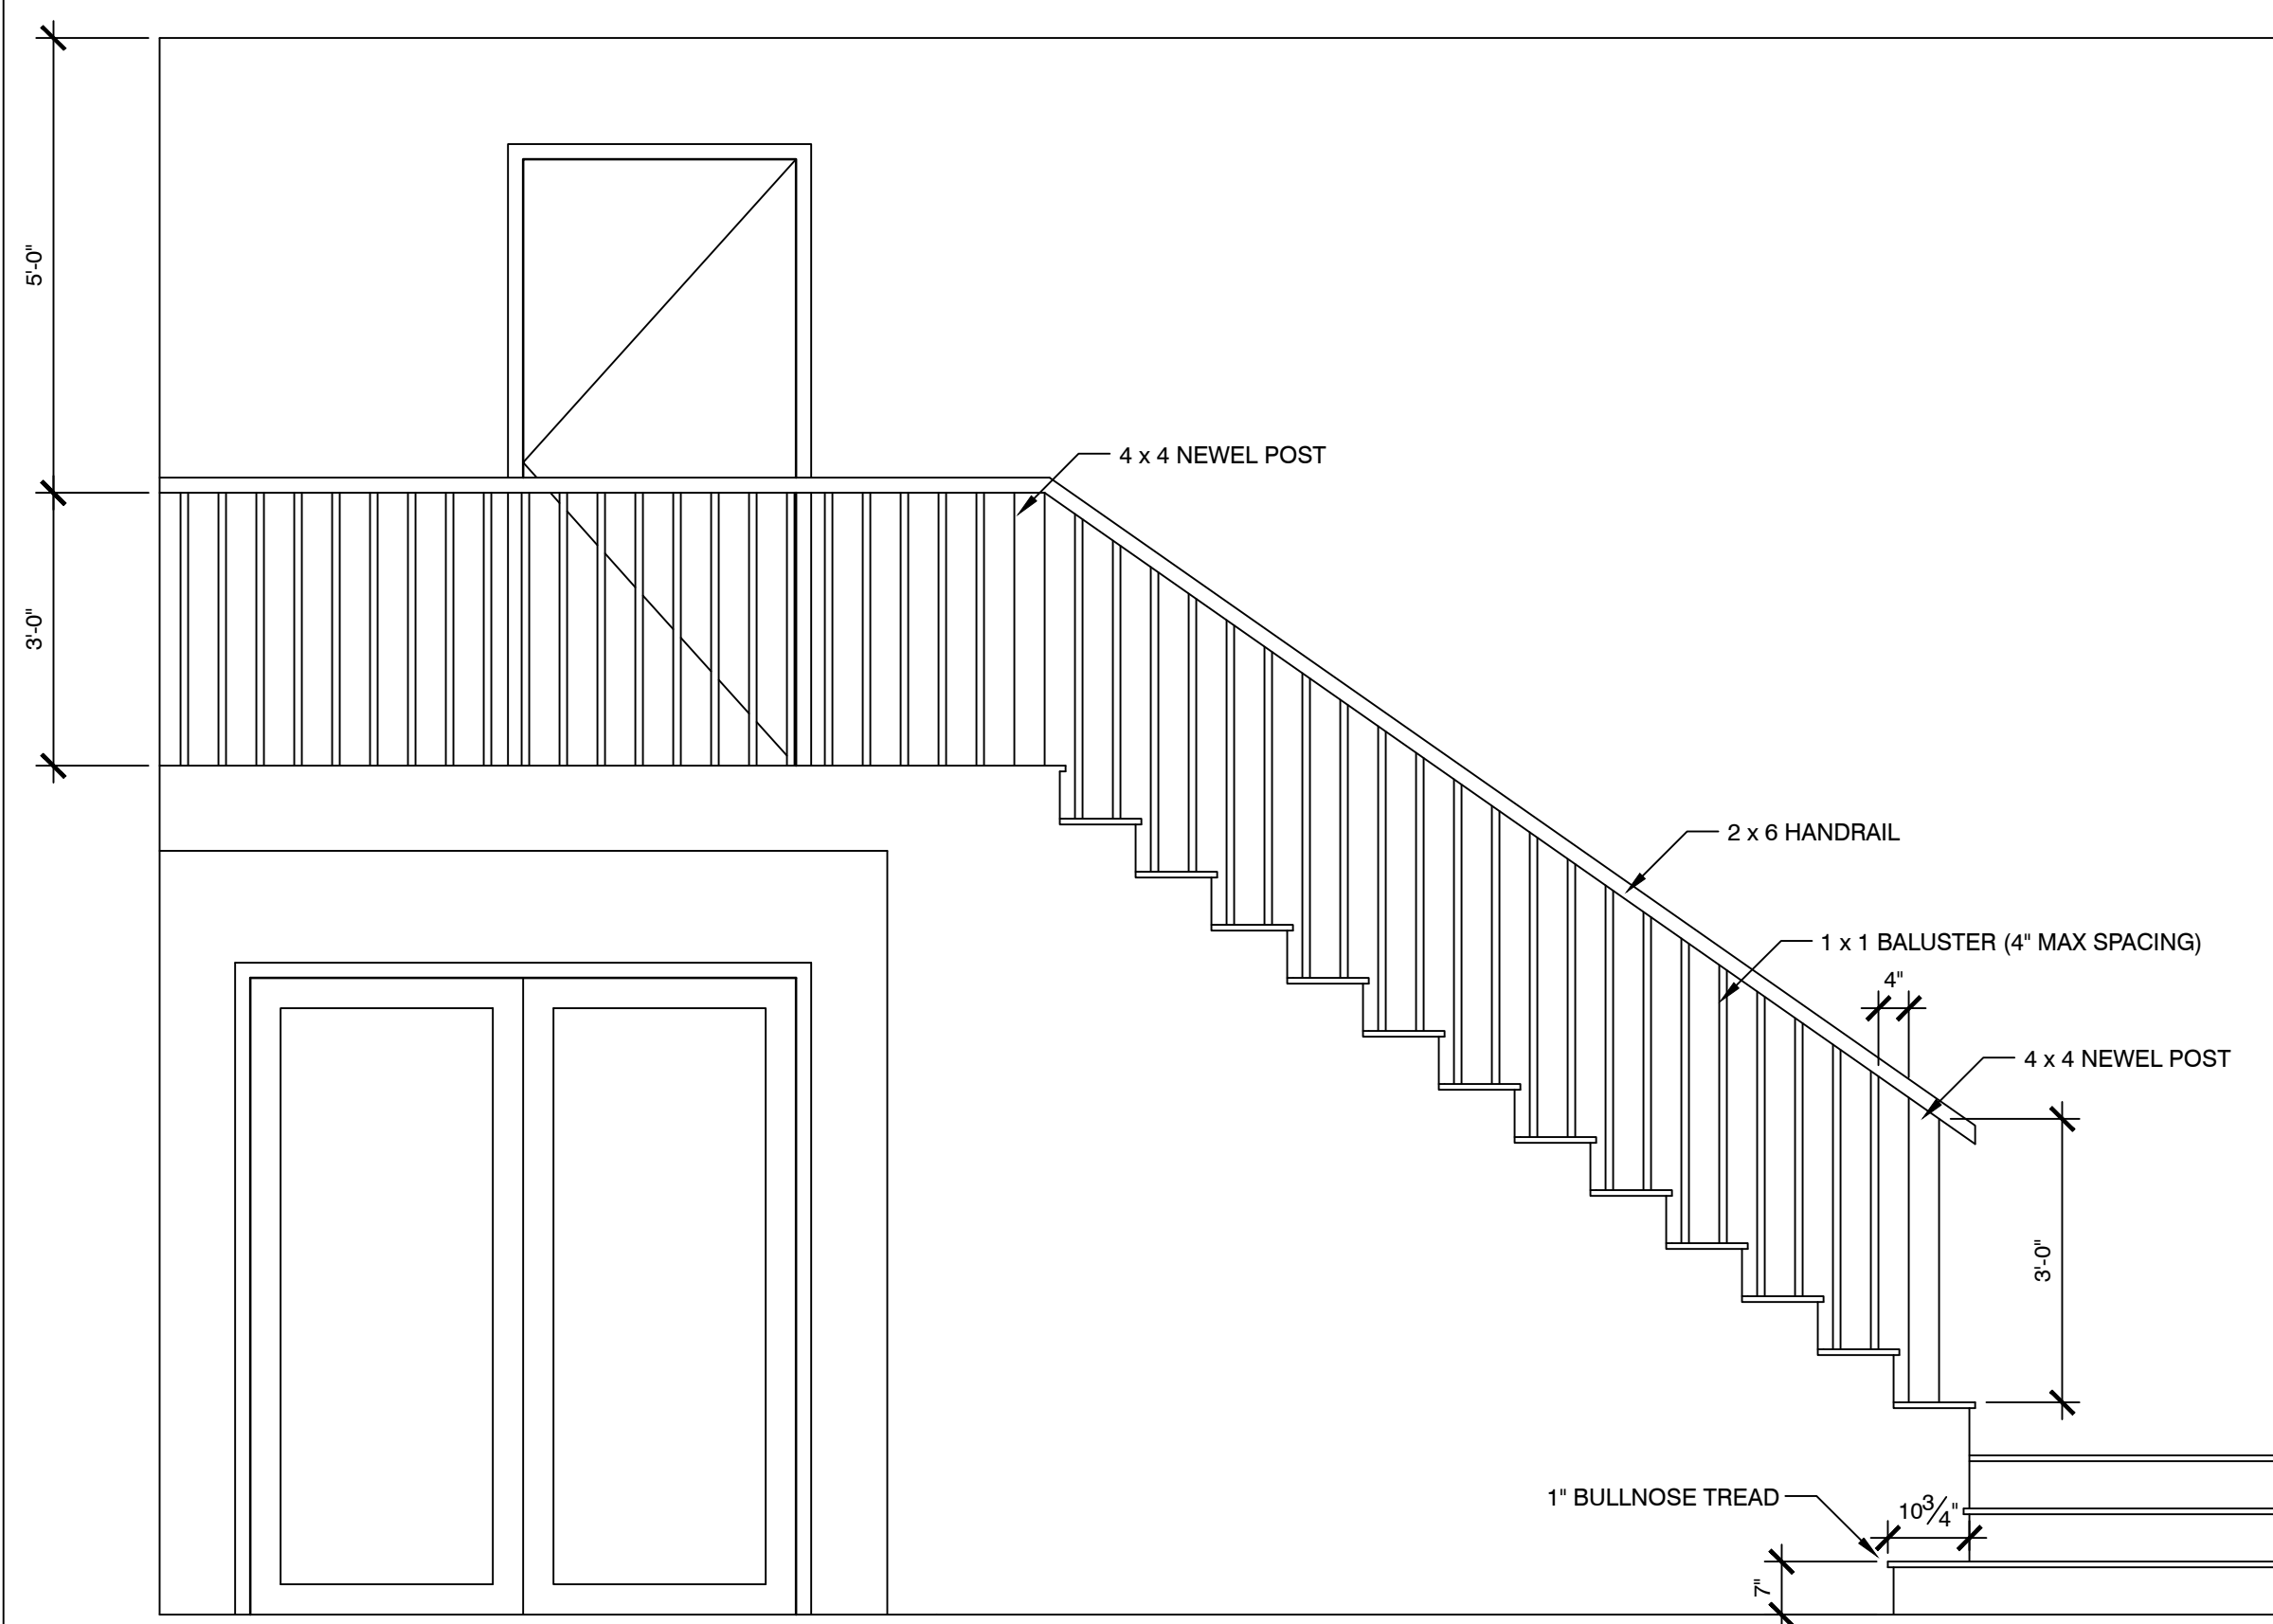

11 MAIN STAIR ENLARGED ELEVATION
SCALE: 1/2" = 1'-0"

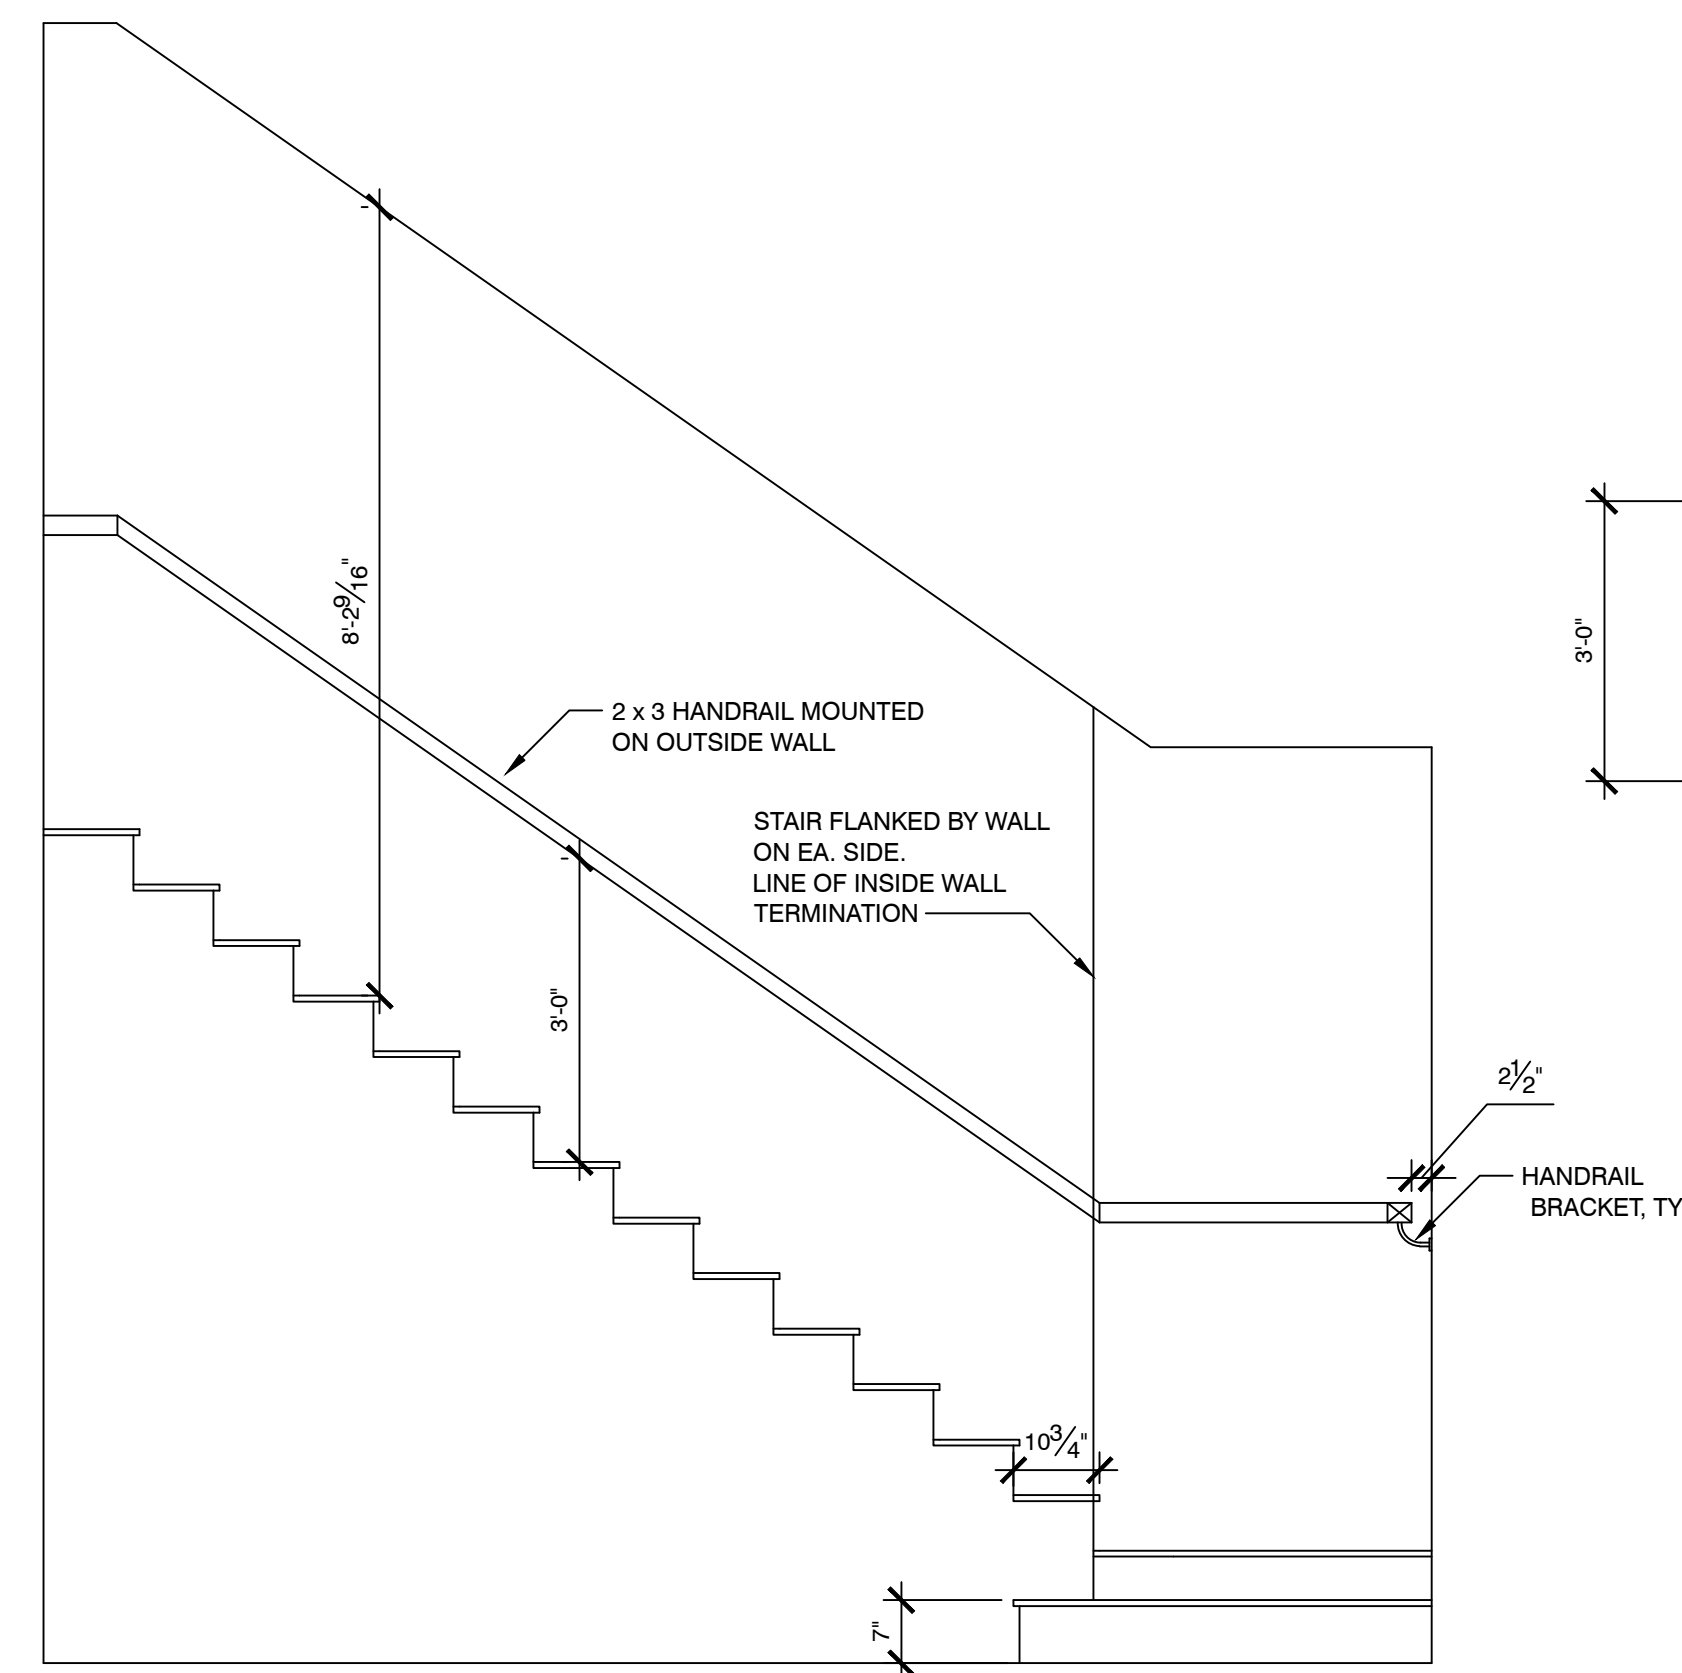

10 BASEMENT STAIR ENLARGED ELEVATION
SCALE: 1/2" = 1'-0"

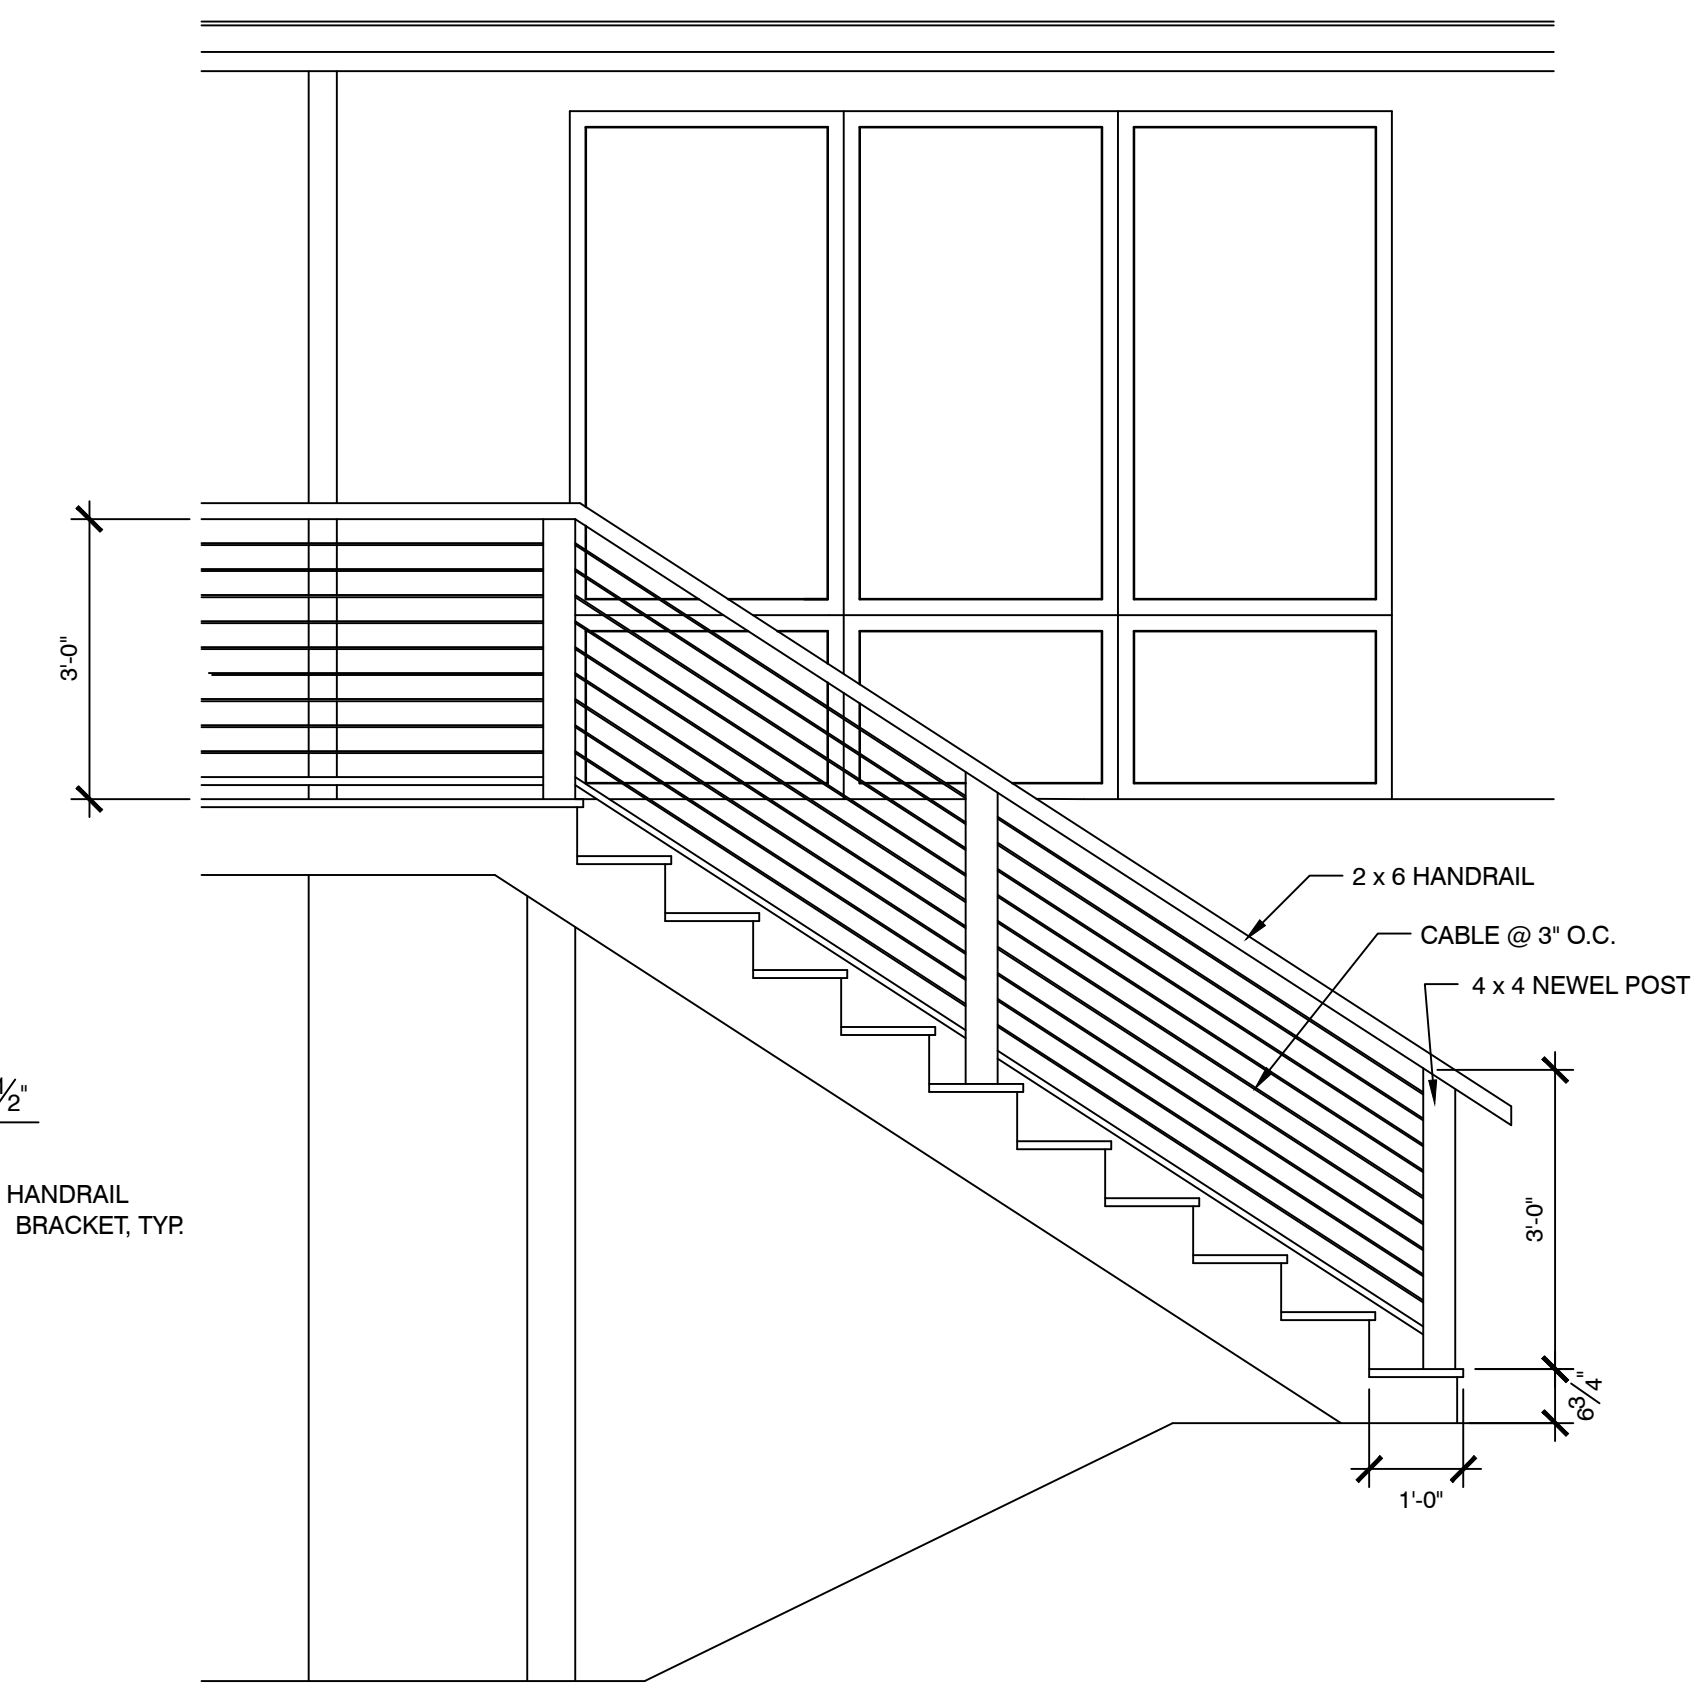

9 DECK STAIR ENLARGED ELEVATION
SCALE: 1/2" = 1'-0"



PROJECT NAME:
NELSON RESIDENCE
MINOR I RESIDENTIAL
ALICE STREET, ME 04103

REVISION:

NO.	DATE
1	
2	
3	
4	
5	
6	

DATE OF ISSUE: AUGUST 2, 2016
STATUS: PENDING APPROVAL

SECTION DETAILS