




REAR ELEVATION

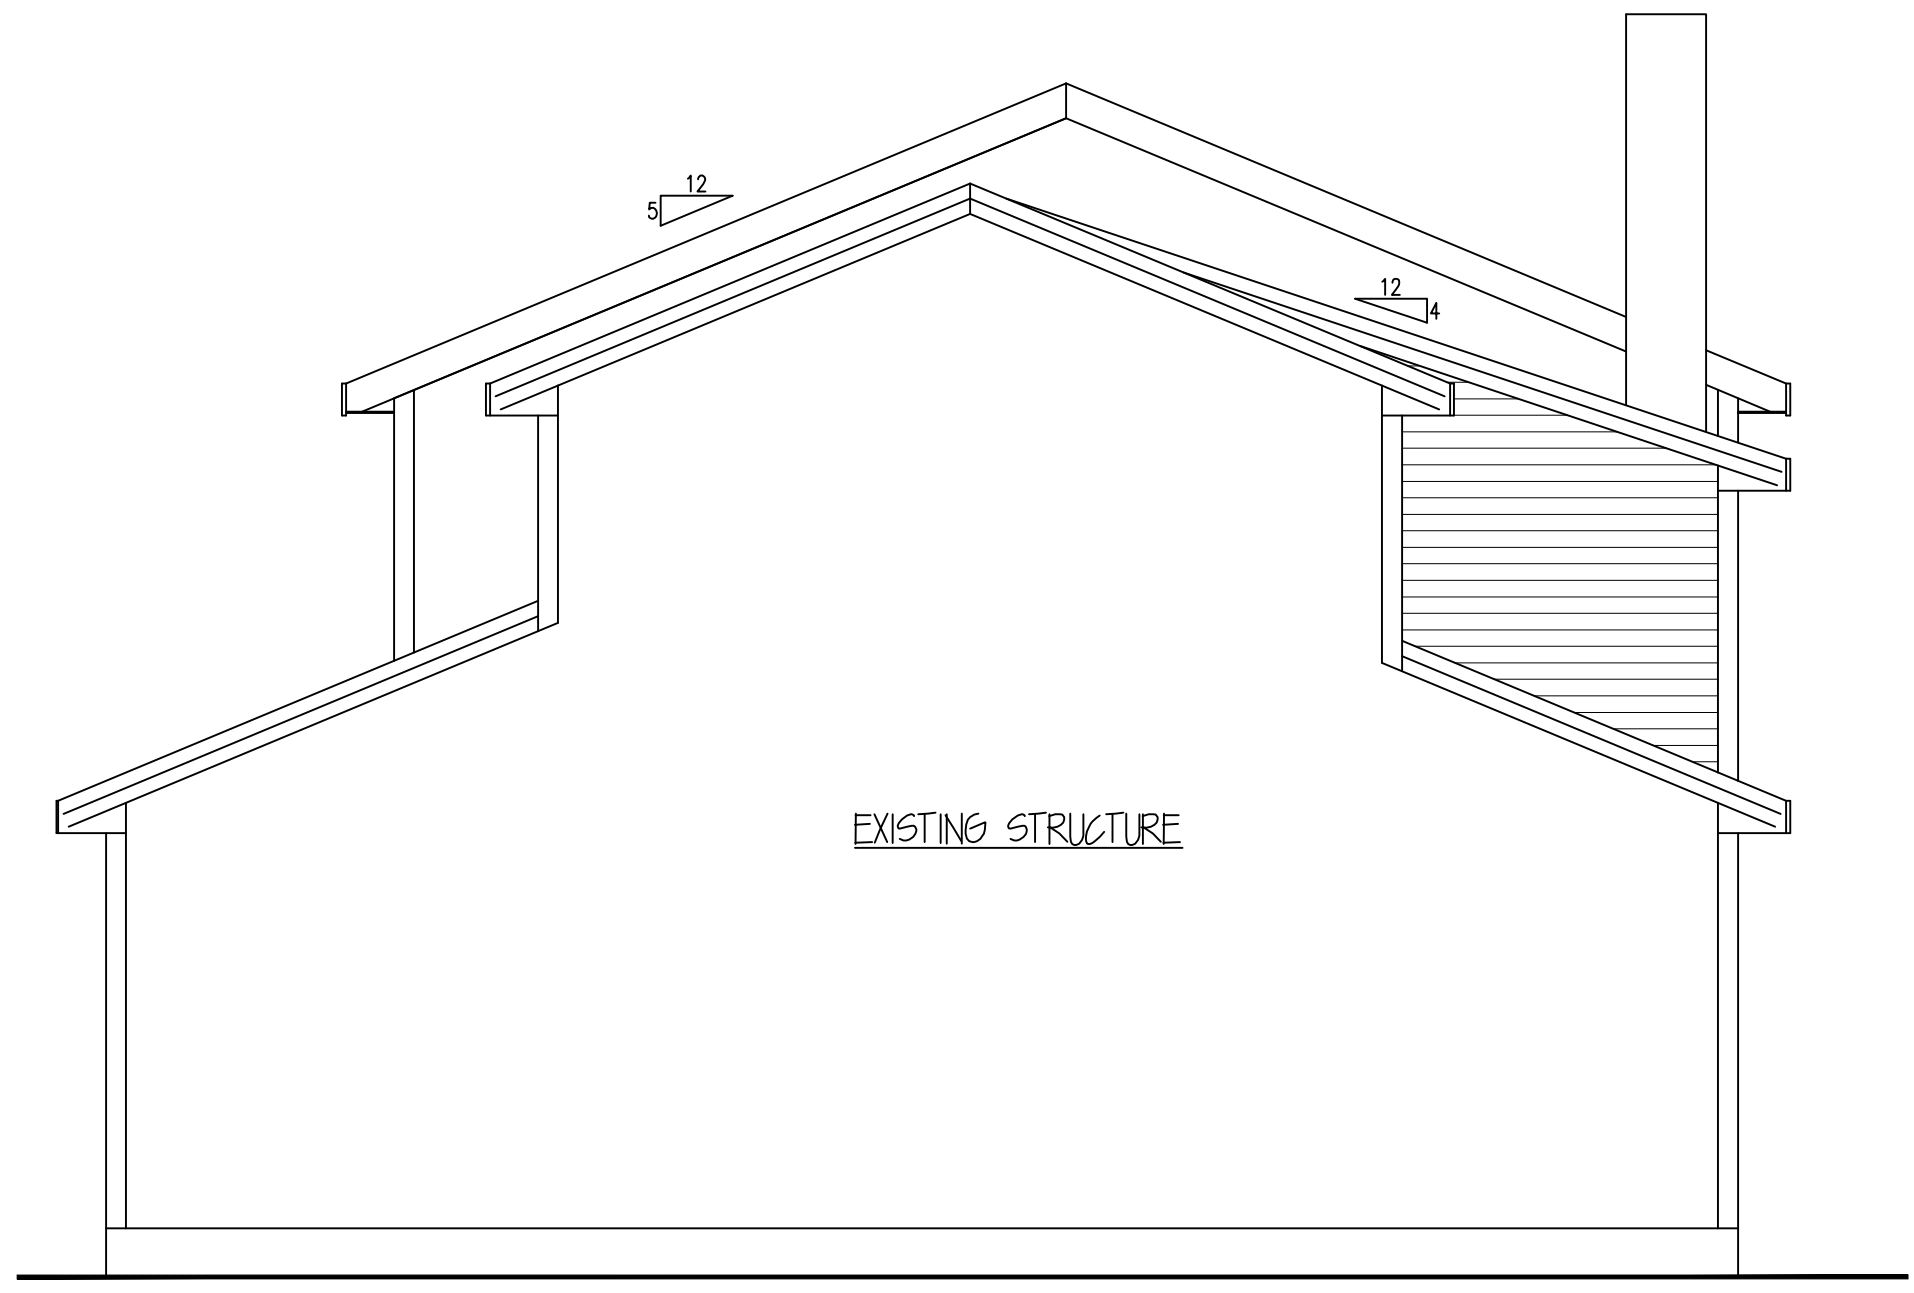

RIGHT ELEVATION

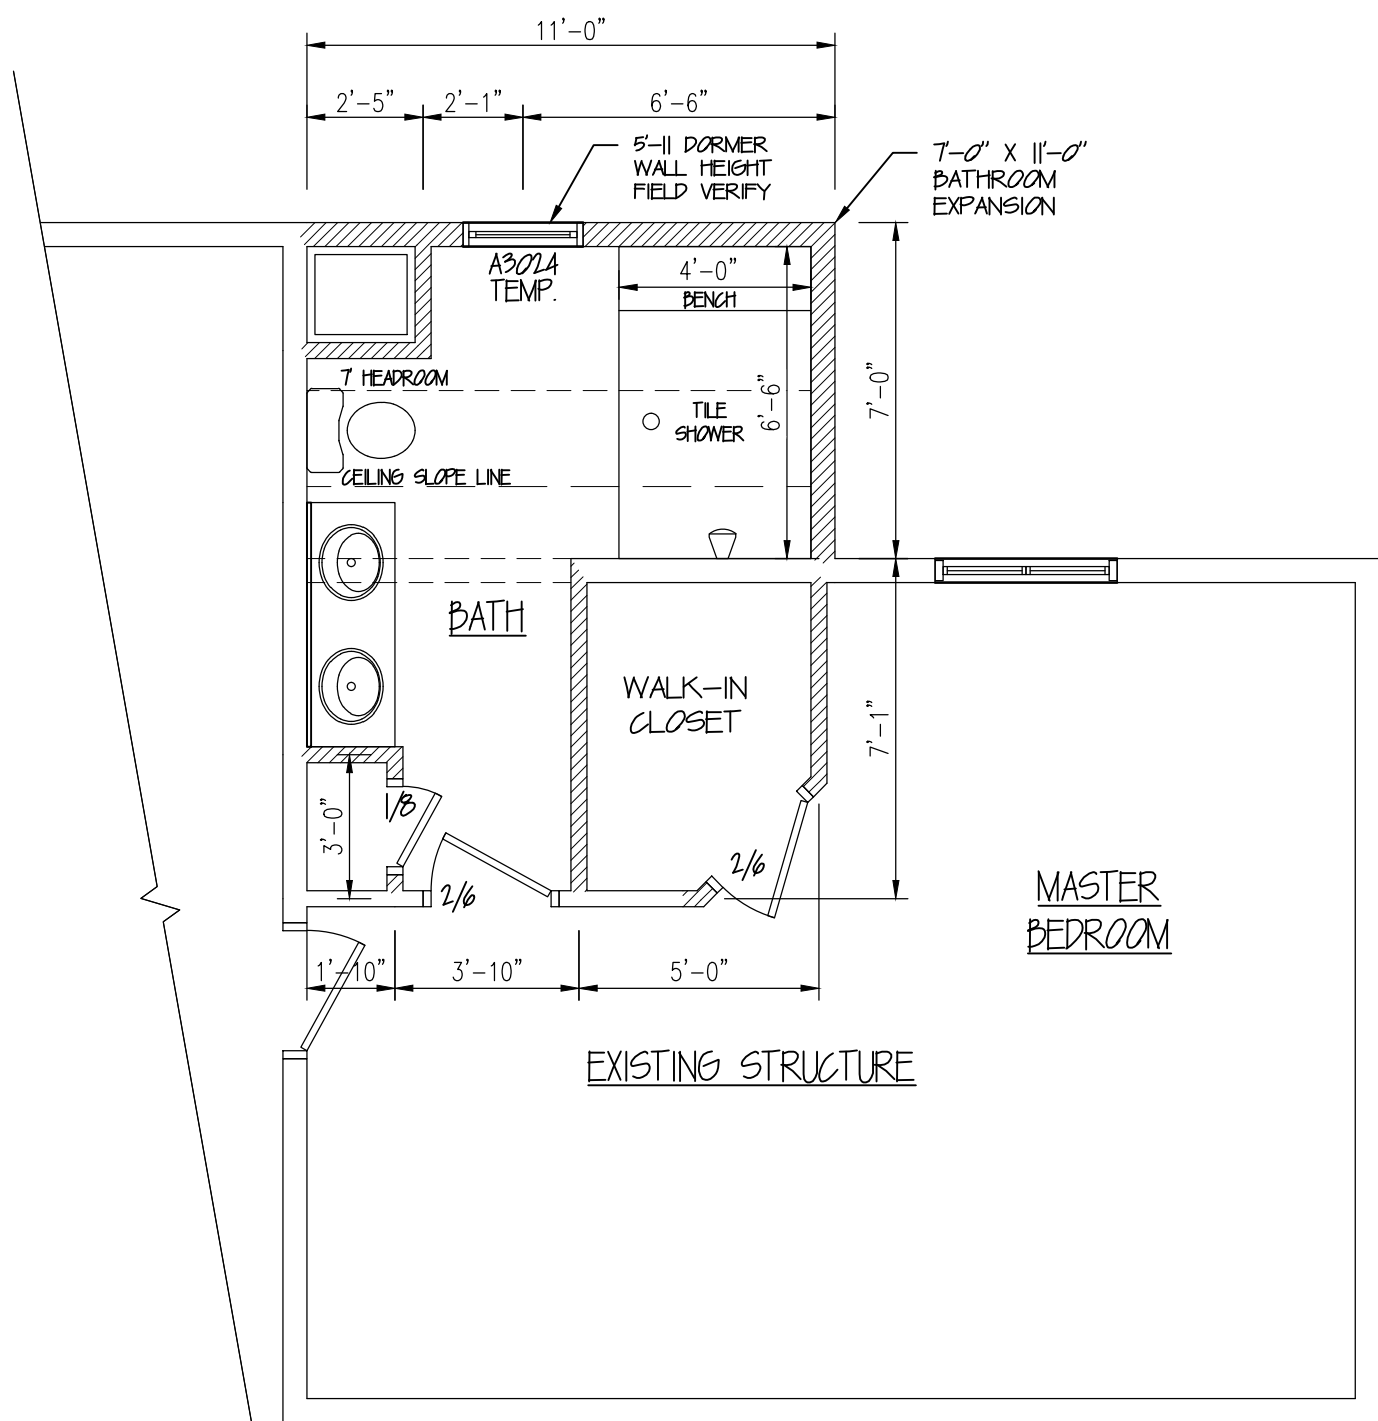

2nd FLOOR PLAN

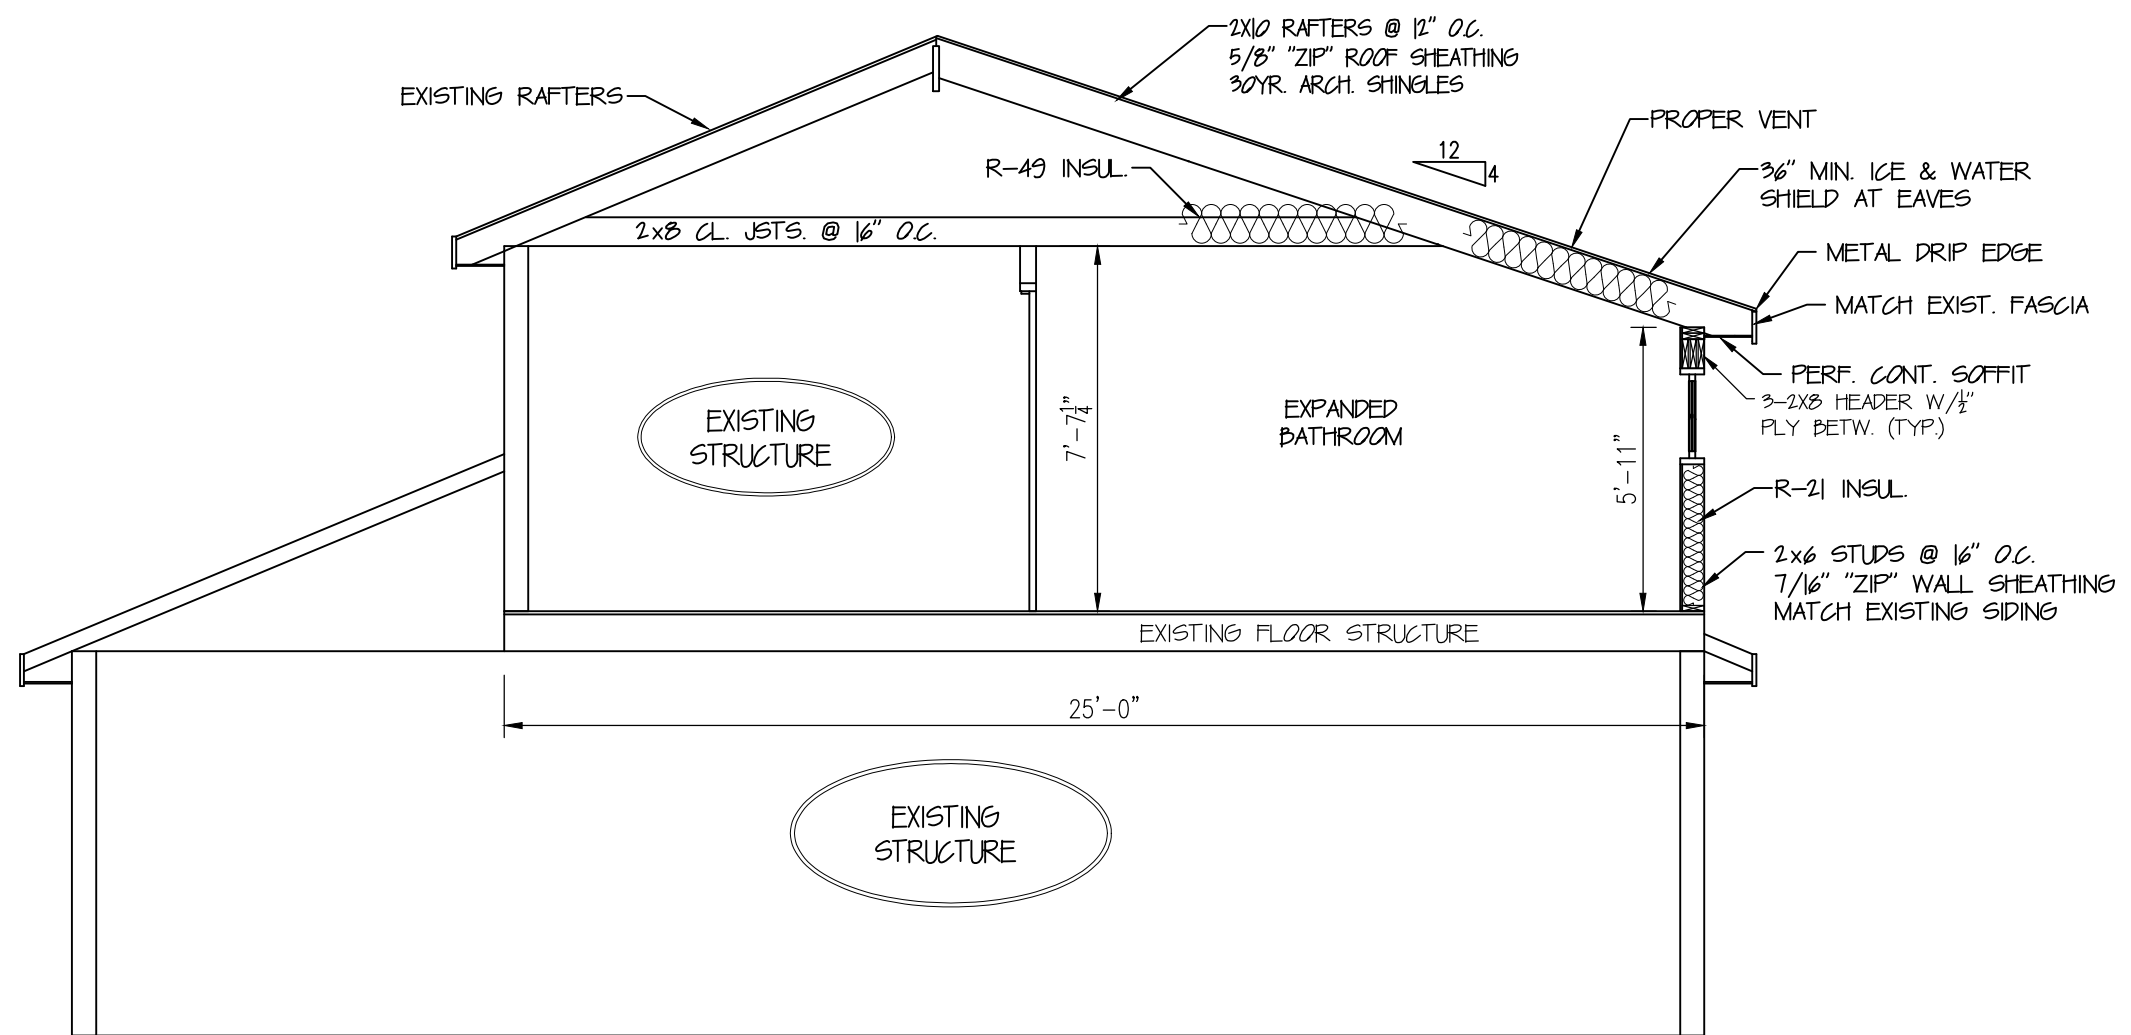

HOUSE CROSS-SECTION

FINAL PLANS  
 ELOWITCH BATH EXPANSION  
 PORTLAND, ME

CUSTOMERS SHOULD APPRECIATE THAT THIS INFORMATION IS NOT THE PRODUCT OF AN ARCHITECT. NEITHER NOTEWORTHY DESIGNS NOR ANY OF ITS EMPLOYEES ARE REGISTERED ARCHITECTS AND CUSTOMERS MAY WANT TO CONSULT WITH AN ARCHITECT BEFORE TAKING FINAL ACTION WITH REGARD TO ANY BUILDING OR STRUCTURE. CUSTOMERS WITH THIS INFORMATION, APPRECIATE THAT, BY PROVIDING CUSTOMERS WITH THIS INFORMATION, NOTEWORTHY DESIGNS DOES NOT GUARANTEE THE SOUNDNESS OR SUITABILITY OF THE INFORMATION FOR ANY PURPOSE OF THE CUSTOMER.

Revisions:

xx/xx/xx	

Date : 6/12/15  
 Scale : 1/4"=1'-0"  
 Drawn By: TMS  
 Project: A051815  
 Sheet Number: