



SIDE ELEVATION (GARAGE)

FRONT ELEVATION

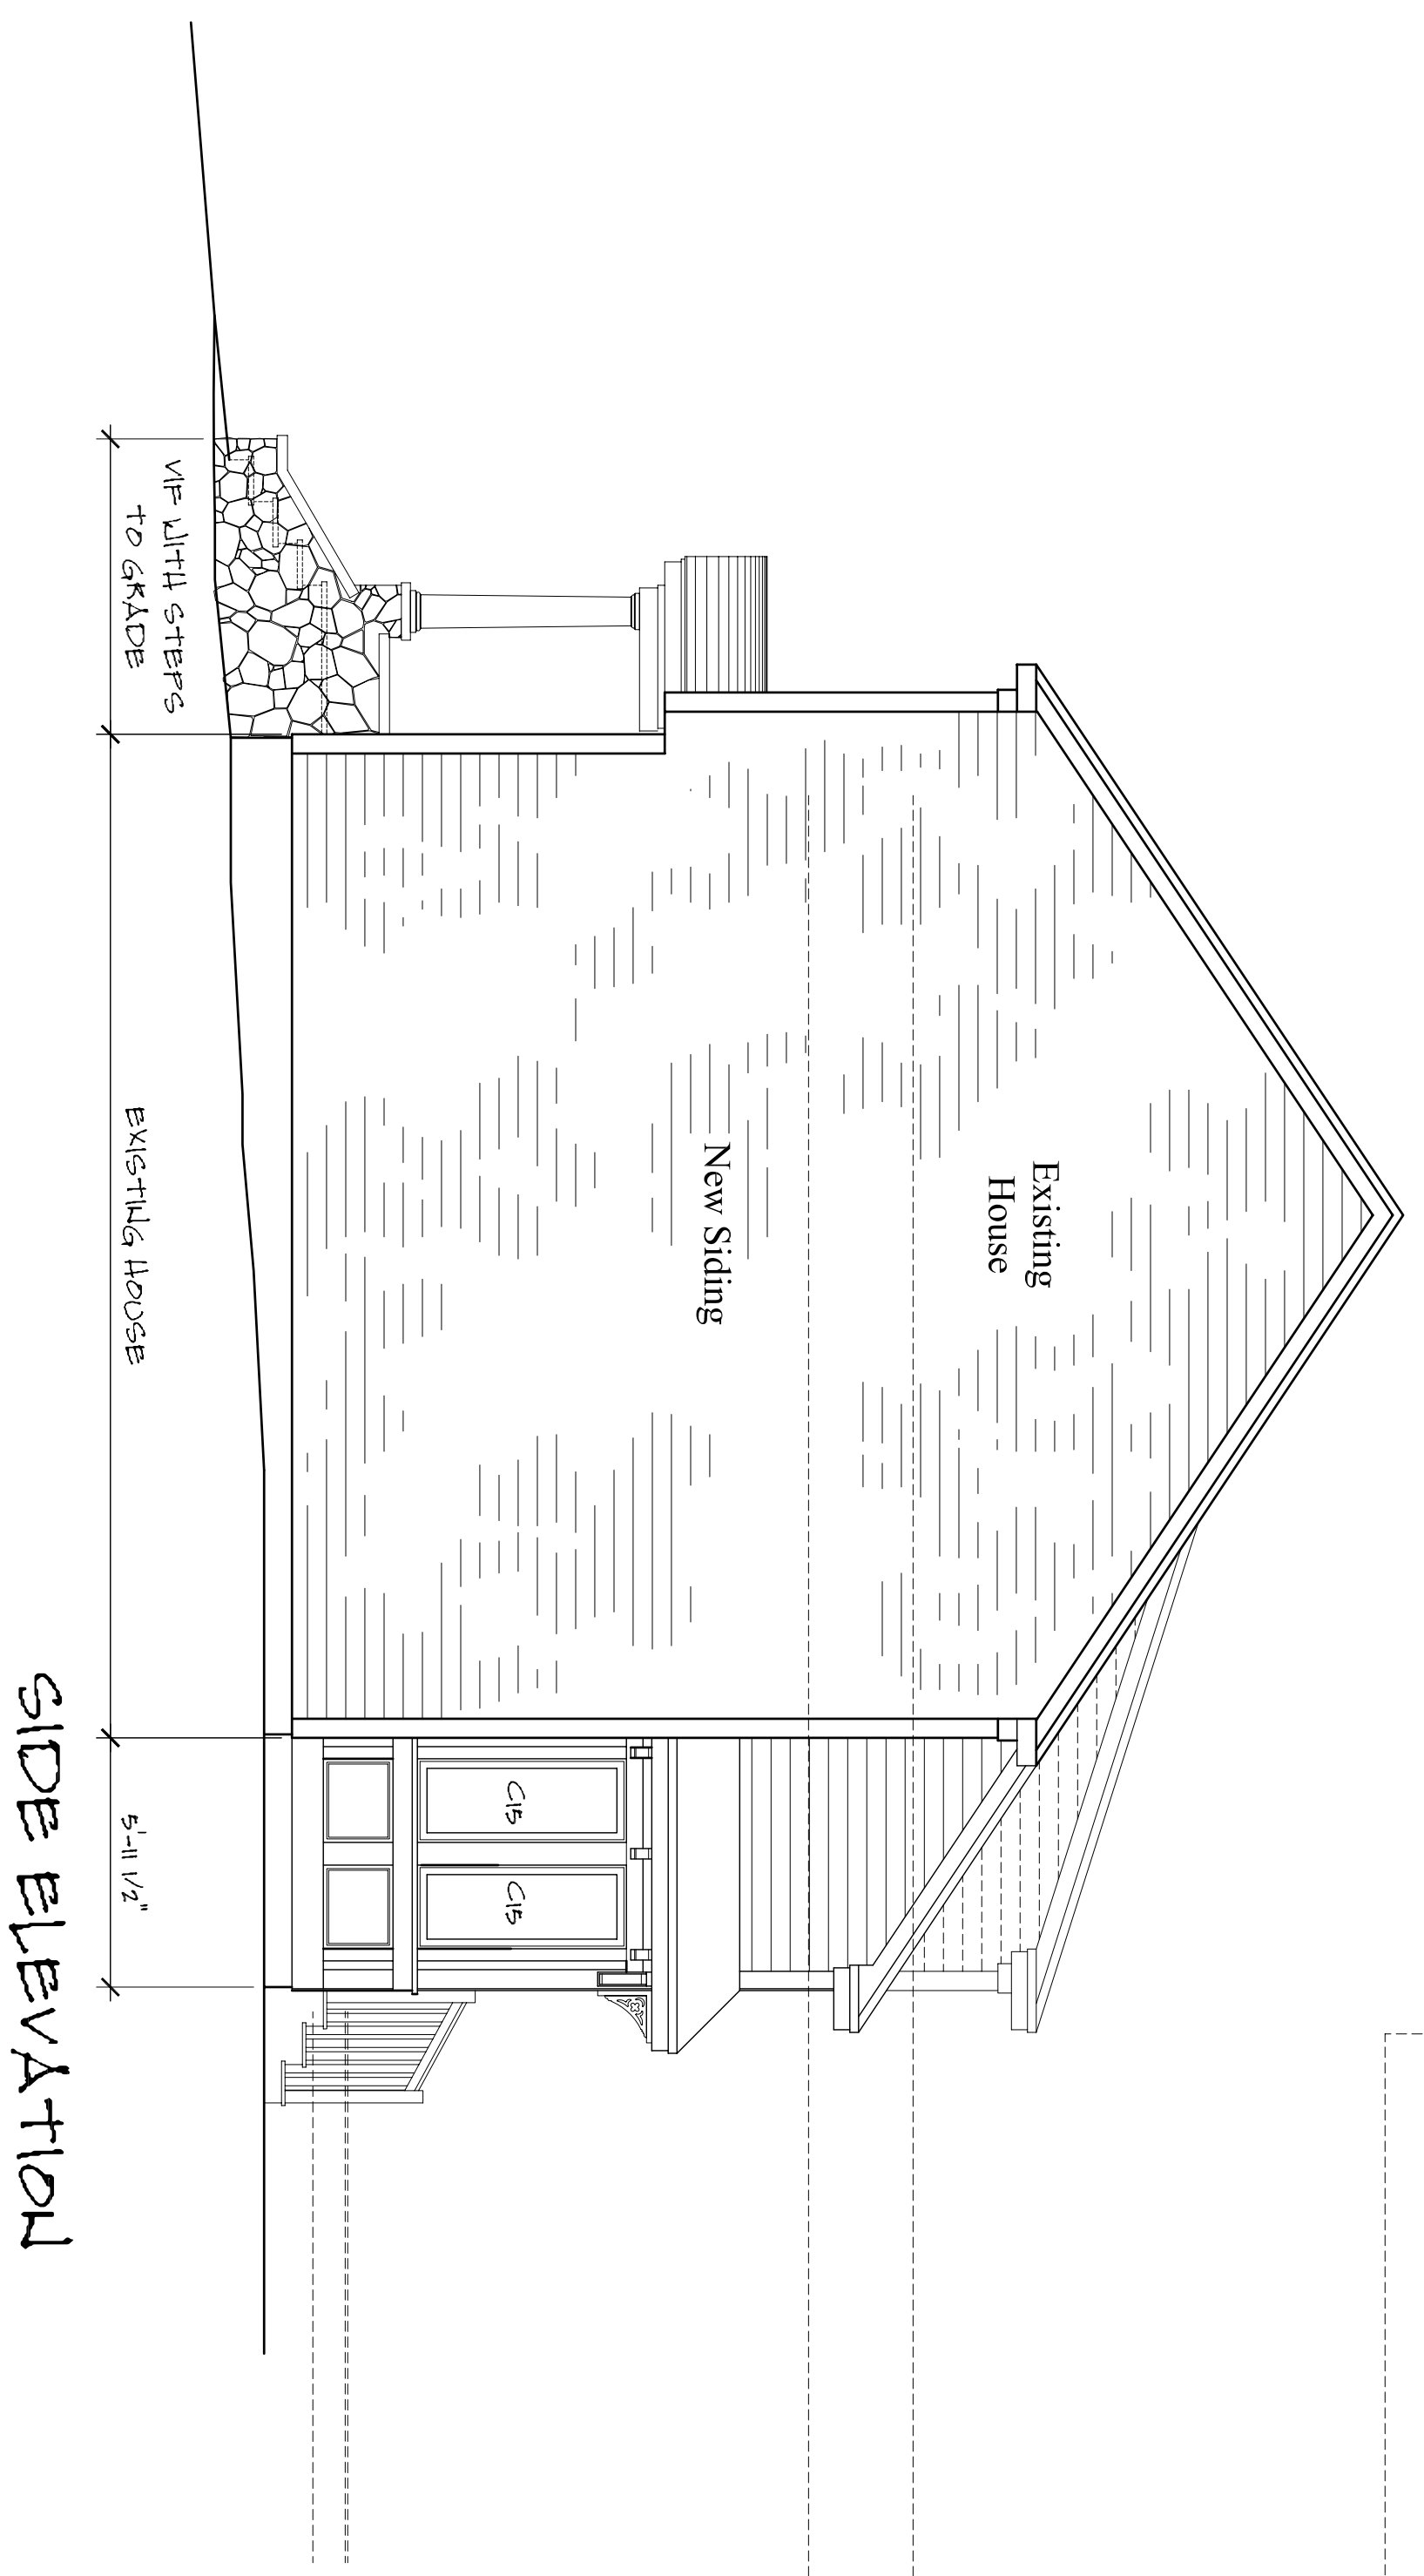

SIDE ELEVATION

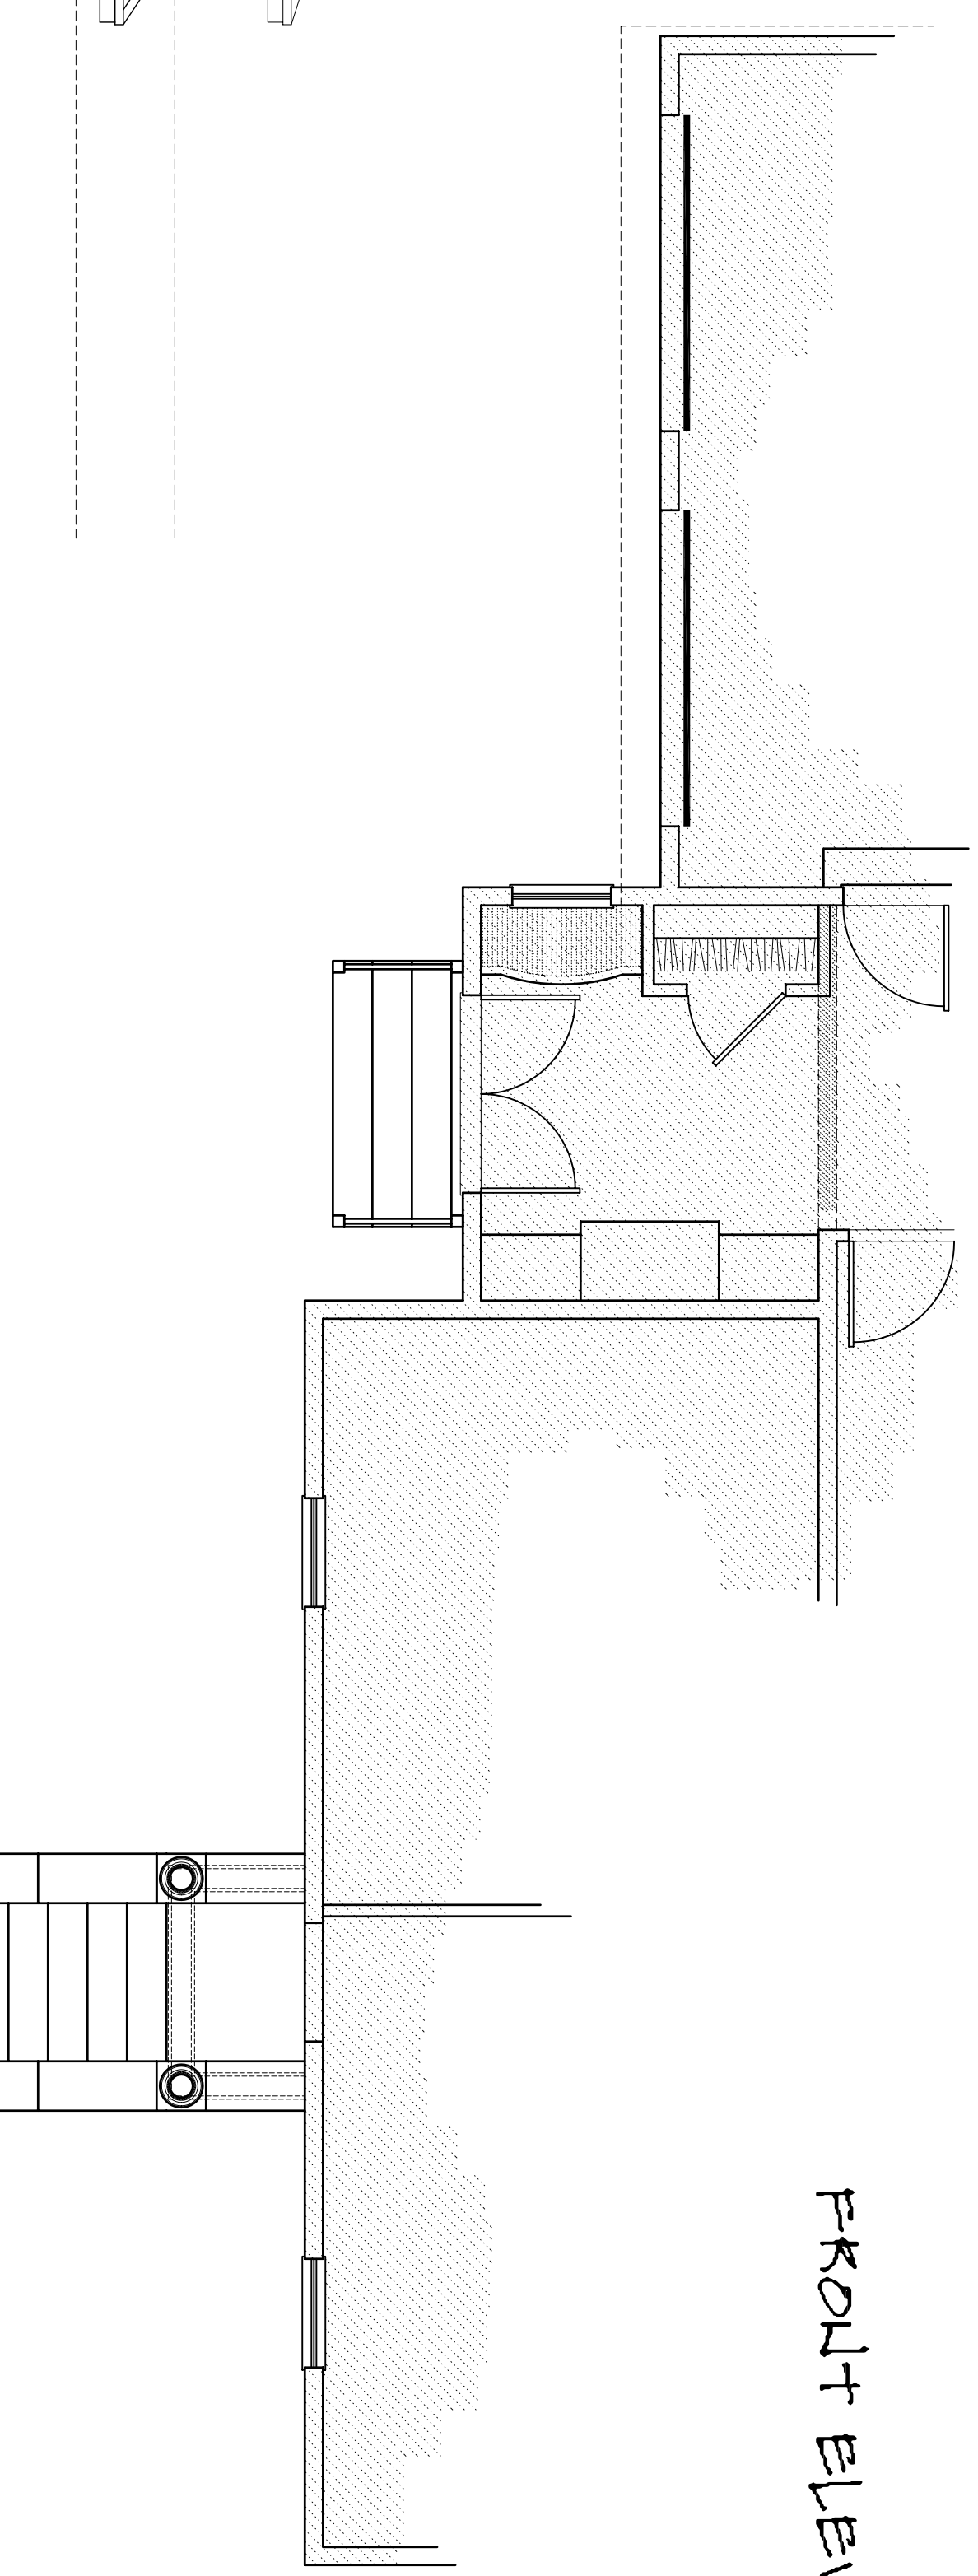

	6 June, 2007
Scale: 1/4"=1'-0"	
Thomas P. Daniels A R C H I T E C T 1 Surrey Lane, Scarborough, ME 04074 (207) 883-6967	The Halpin Residence Portland, Maine ELEVATIONS
A2	