



OVERHANG DIMENSION (\*)

ROOF PITCH	HOUSE WIDTH		
	24'-0"	26'-0"	27'-8"
5/12	16"	11"	16"
7/12	16"	11"	16"
9/12	12"	11"	12"
12/12	8 3/4"	8 3/4"	8 3/4"

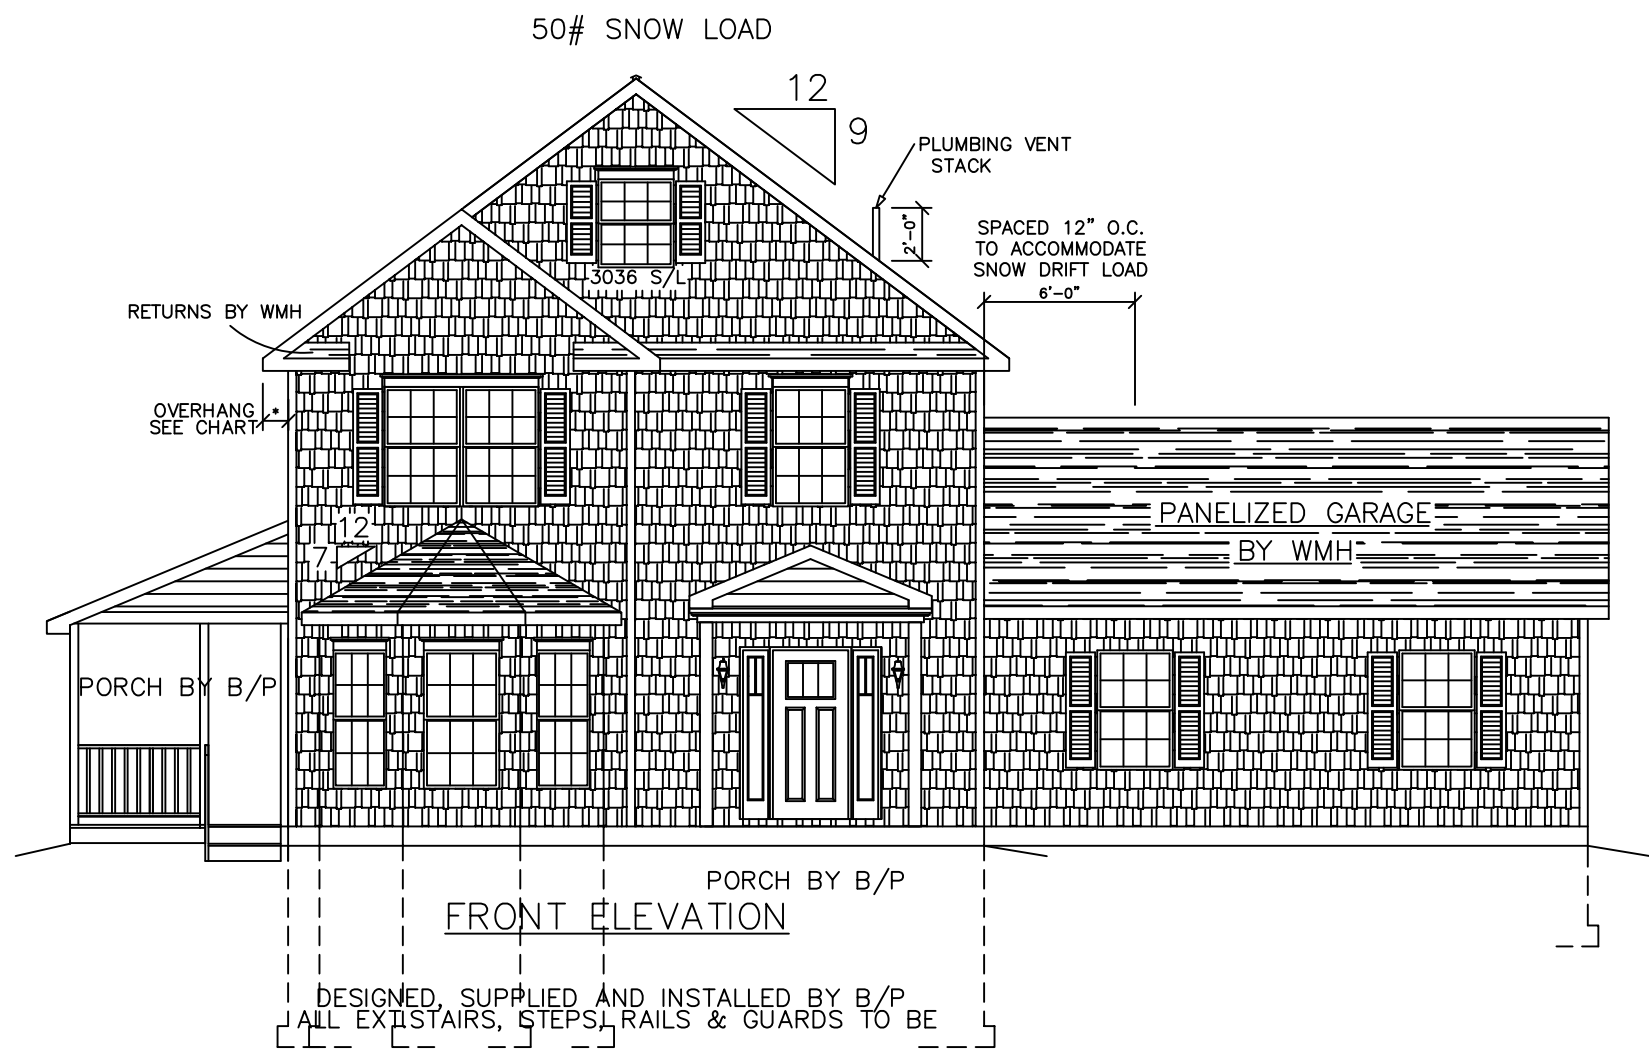


DESIGNED, SUPPLIED AND INSTALLED BY B/P  
ALL EXISTAIRS, STEPS, RAILS & GUARDS TO BE


NOTE: ALL PORCH ROOFS MUST  
BE SELF SUPPORTING, CANNOT  
USE THE MODULES

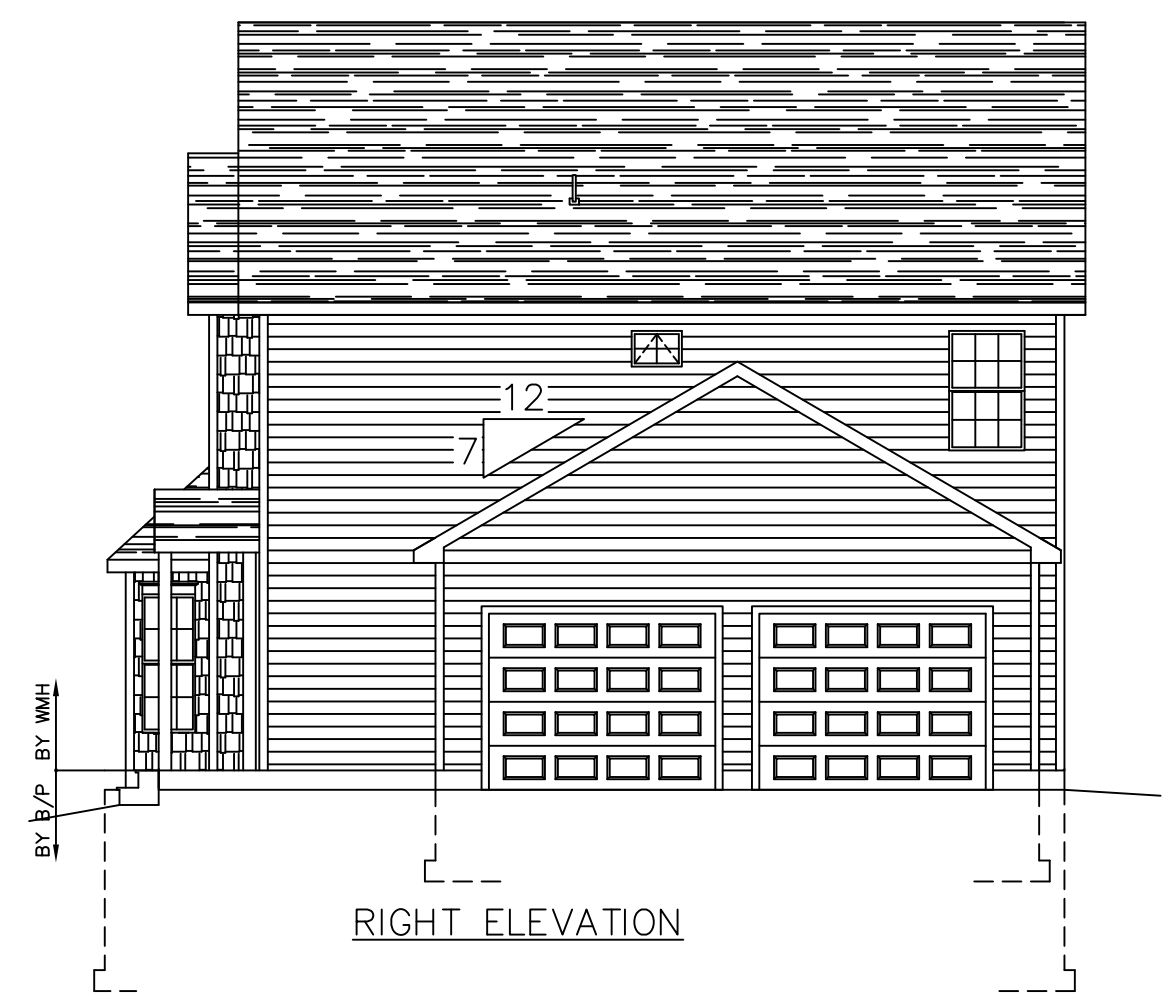

RIGHT ELEVATION

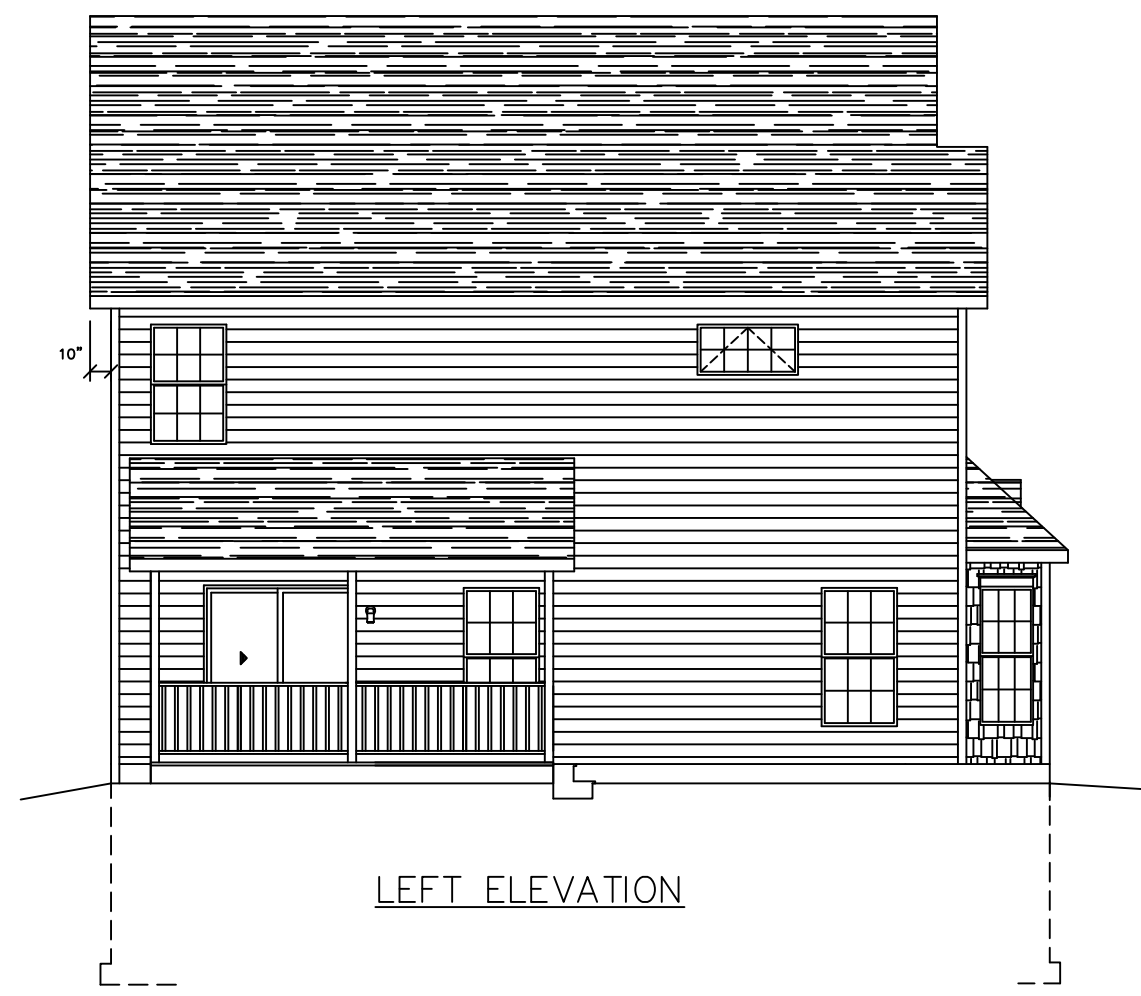

LEFT ELEVATION

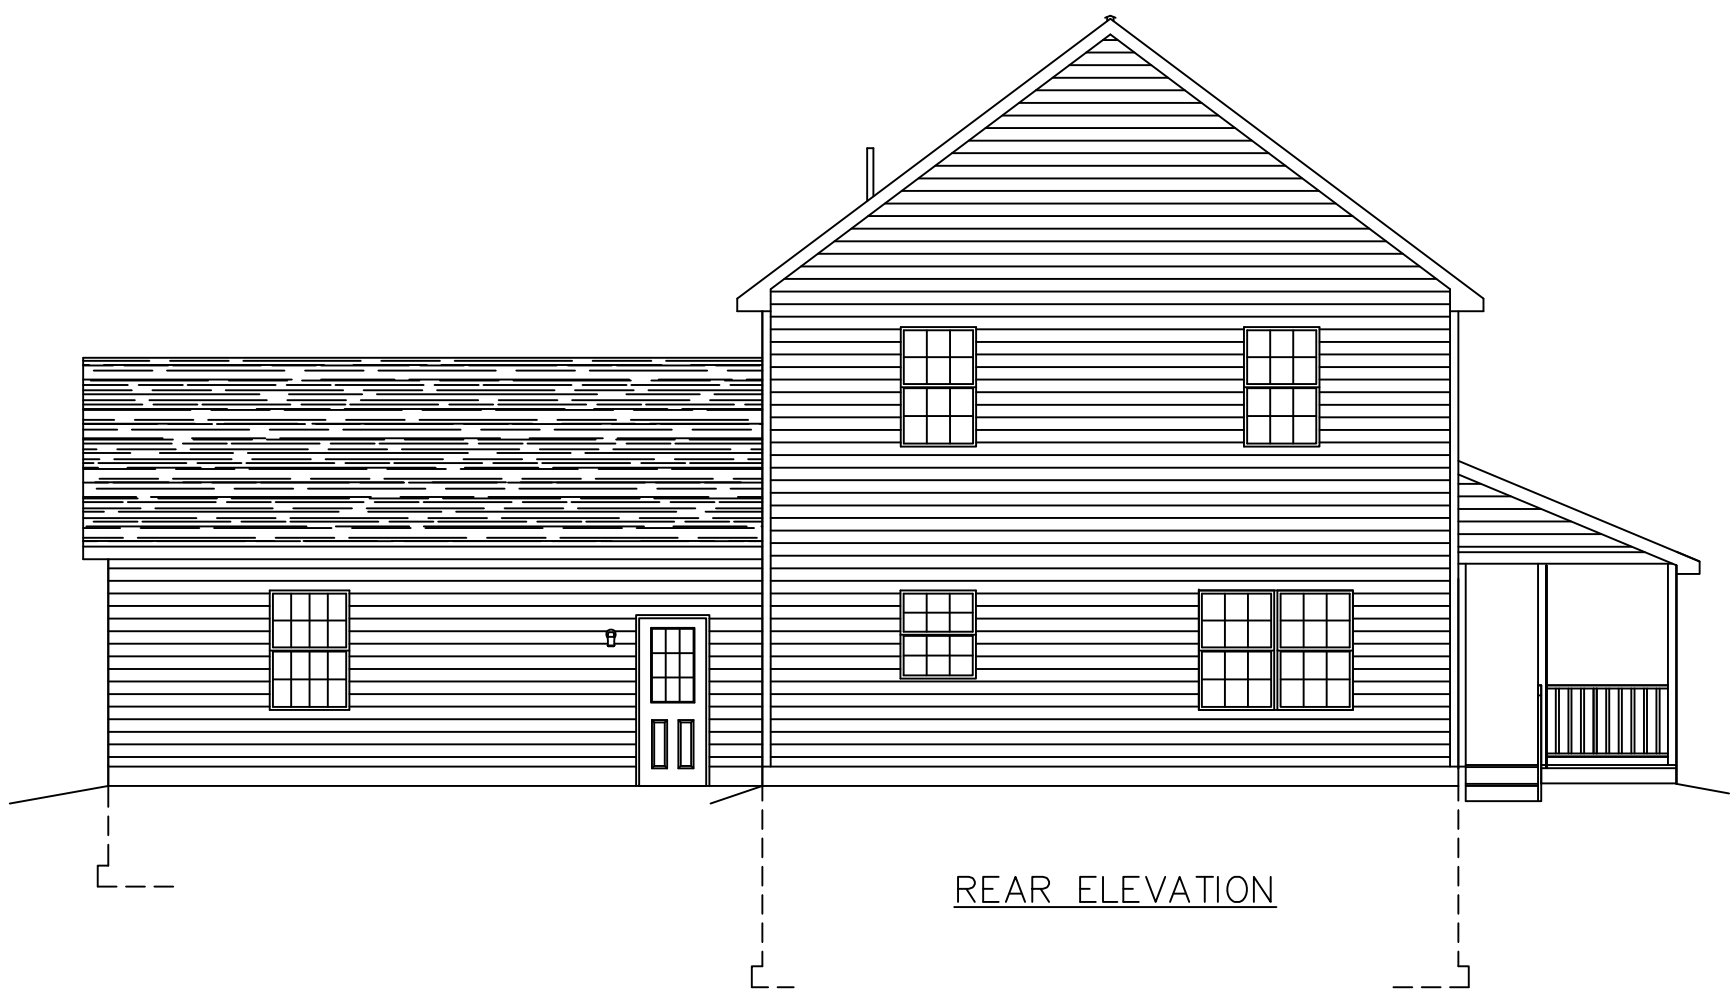

REAR ELEVATION

THIRD PARTY INSPECTION AGENCY

PE / RA

SERIAL No. **17066**

PRODUCTION No.

REVISION	DATE	CHECK	DATE
MC	07/28/16		

BUILDER: SILVER BEACH LLC  
DBA SILVER BEACH HOMES  
83 WELLWOOD RD  
PORTLAND ME 04103

HOMEOWNER: BOUCHARD/MEOLI  
SITE: 291 SUMMIT STREET  
PORTLAND, ME 04103

**RICHMOND** CTM-L  
**ELEVATIONS**

Westchester Modular Homes Inc  
30 Reagans Mill Road, Wingdale, New York, 12594  
Tel (914)832-9400 Fax (914)832-6698

USE GROUP: SINGLE FAMILY  
CONST. TYPE: VB  
DESIGNER: MJC  
DATE: 05/05/17  
SCALE: 1/8" = 1'-0"  
PAGE: 1