
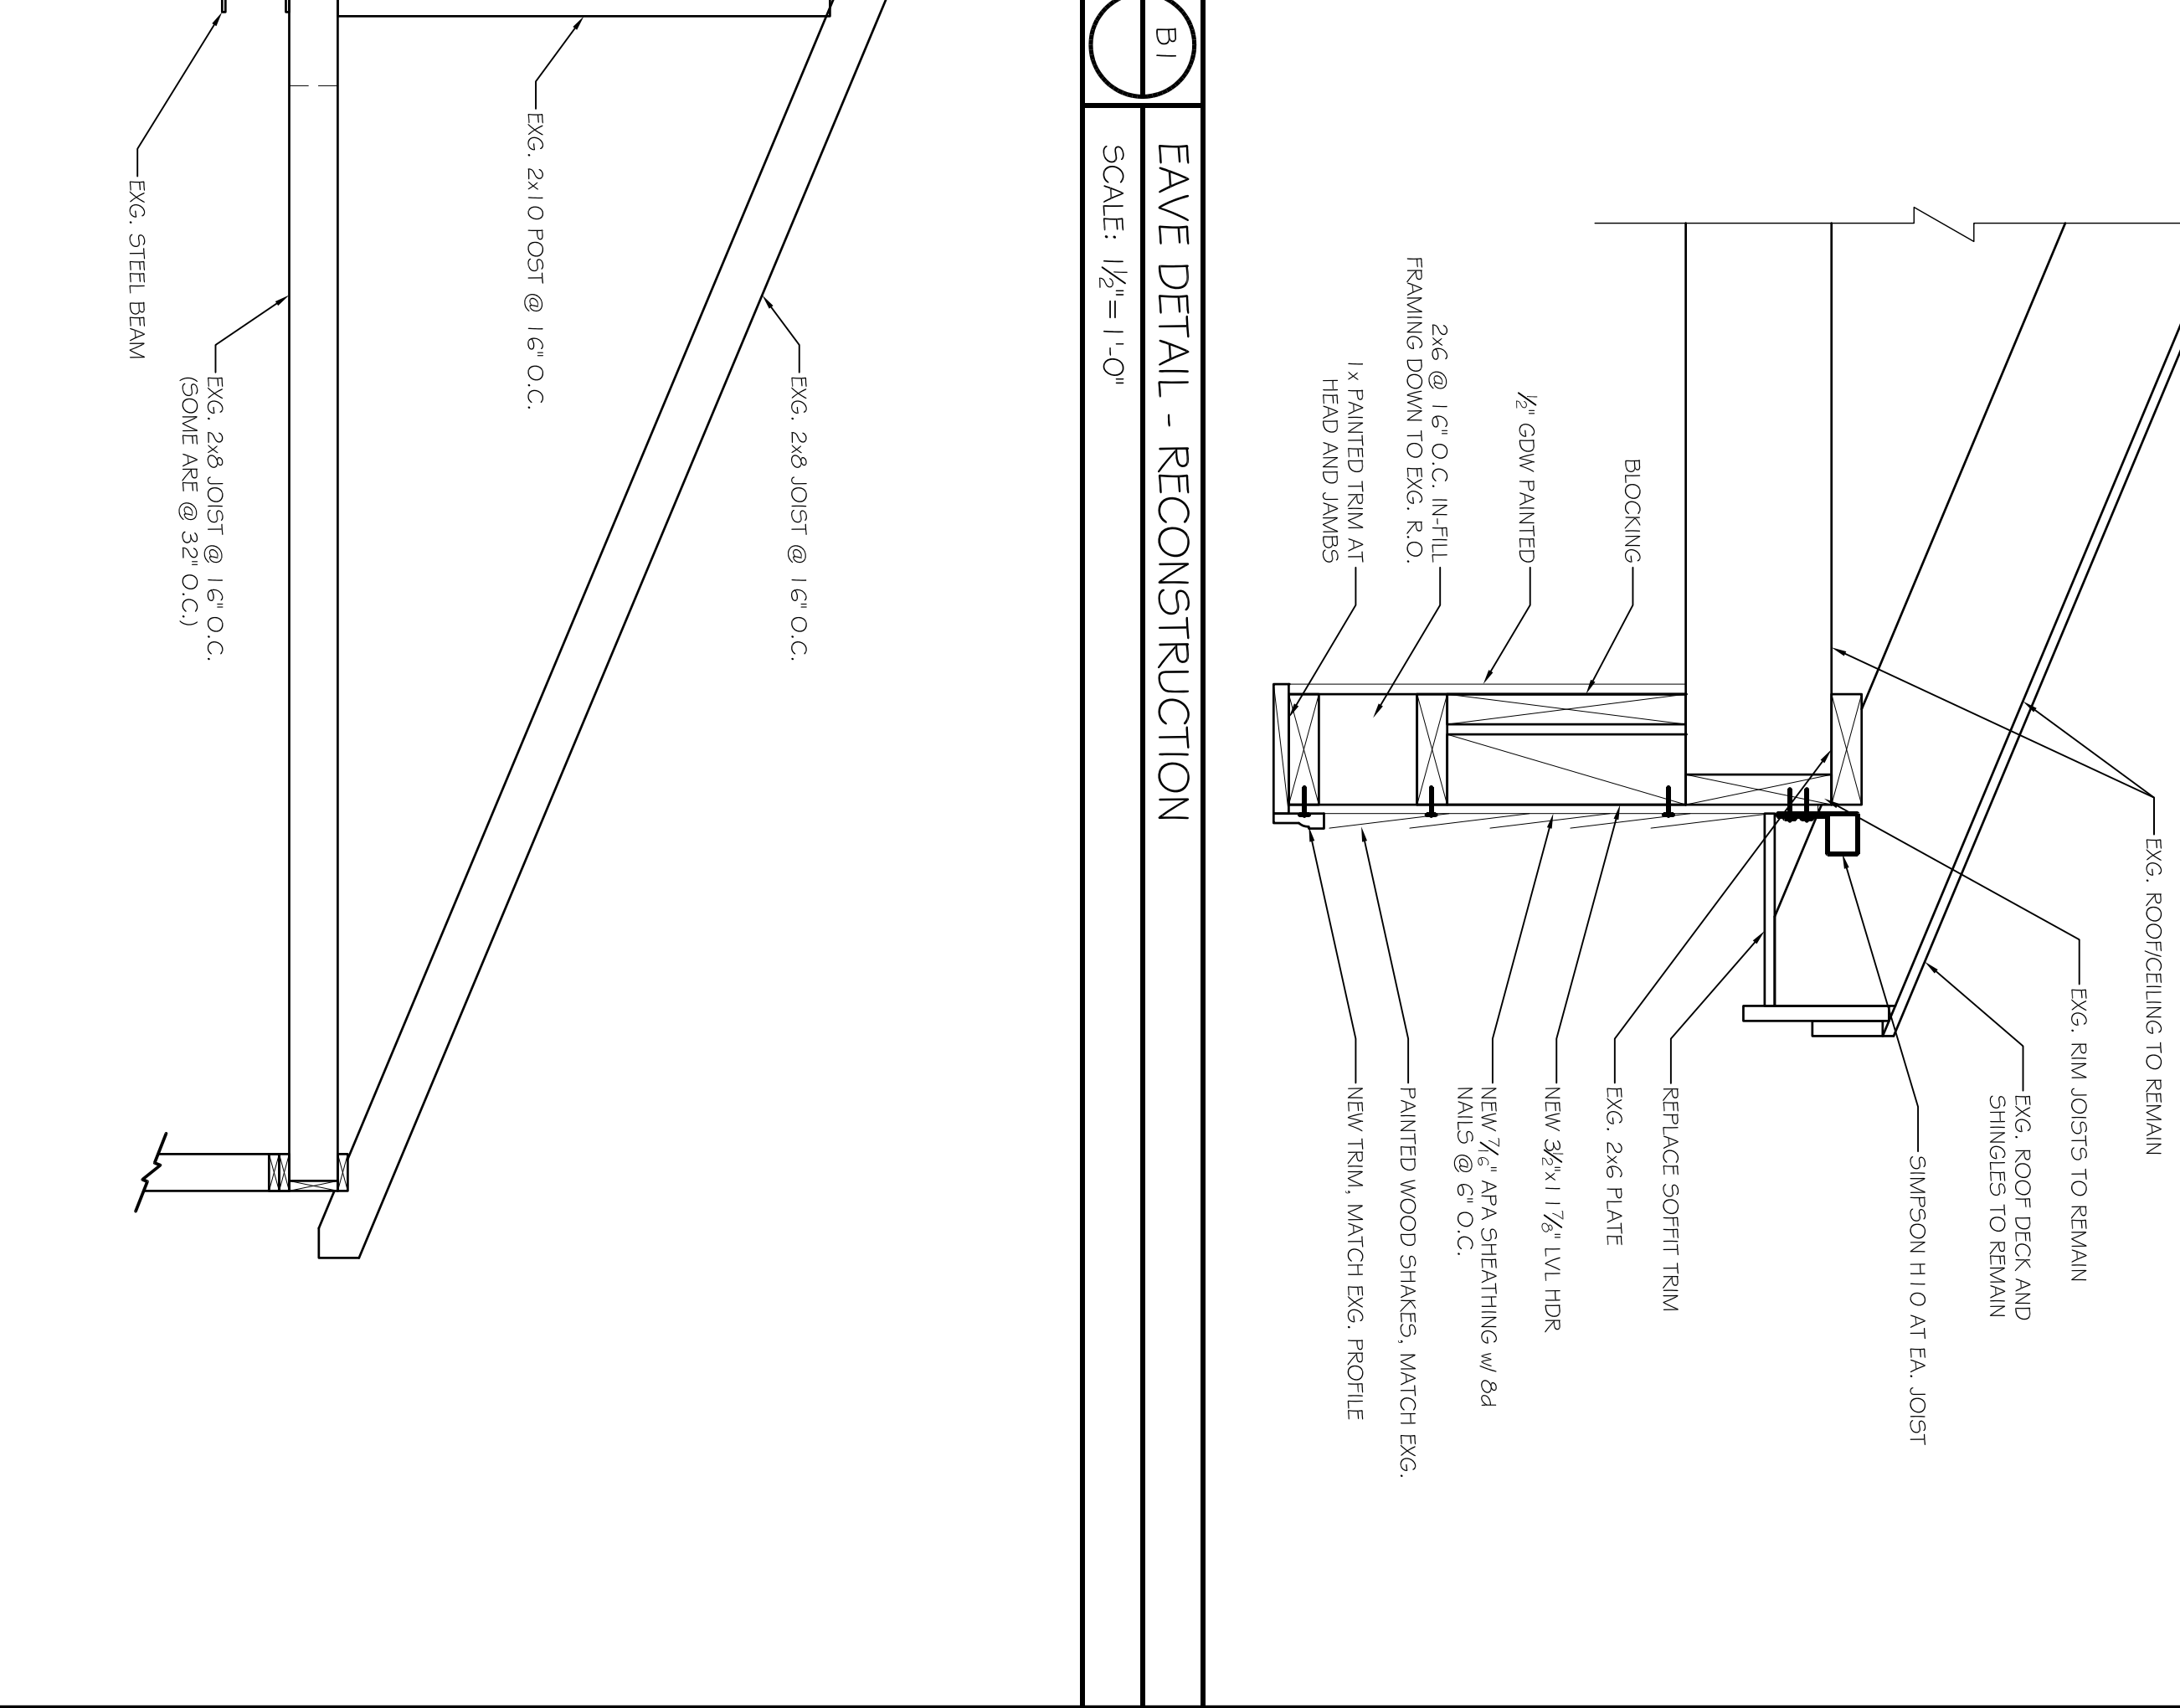
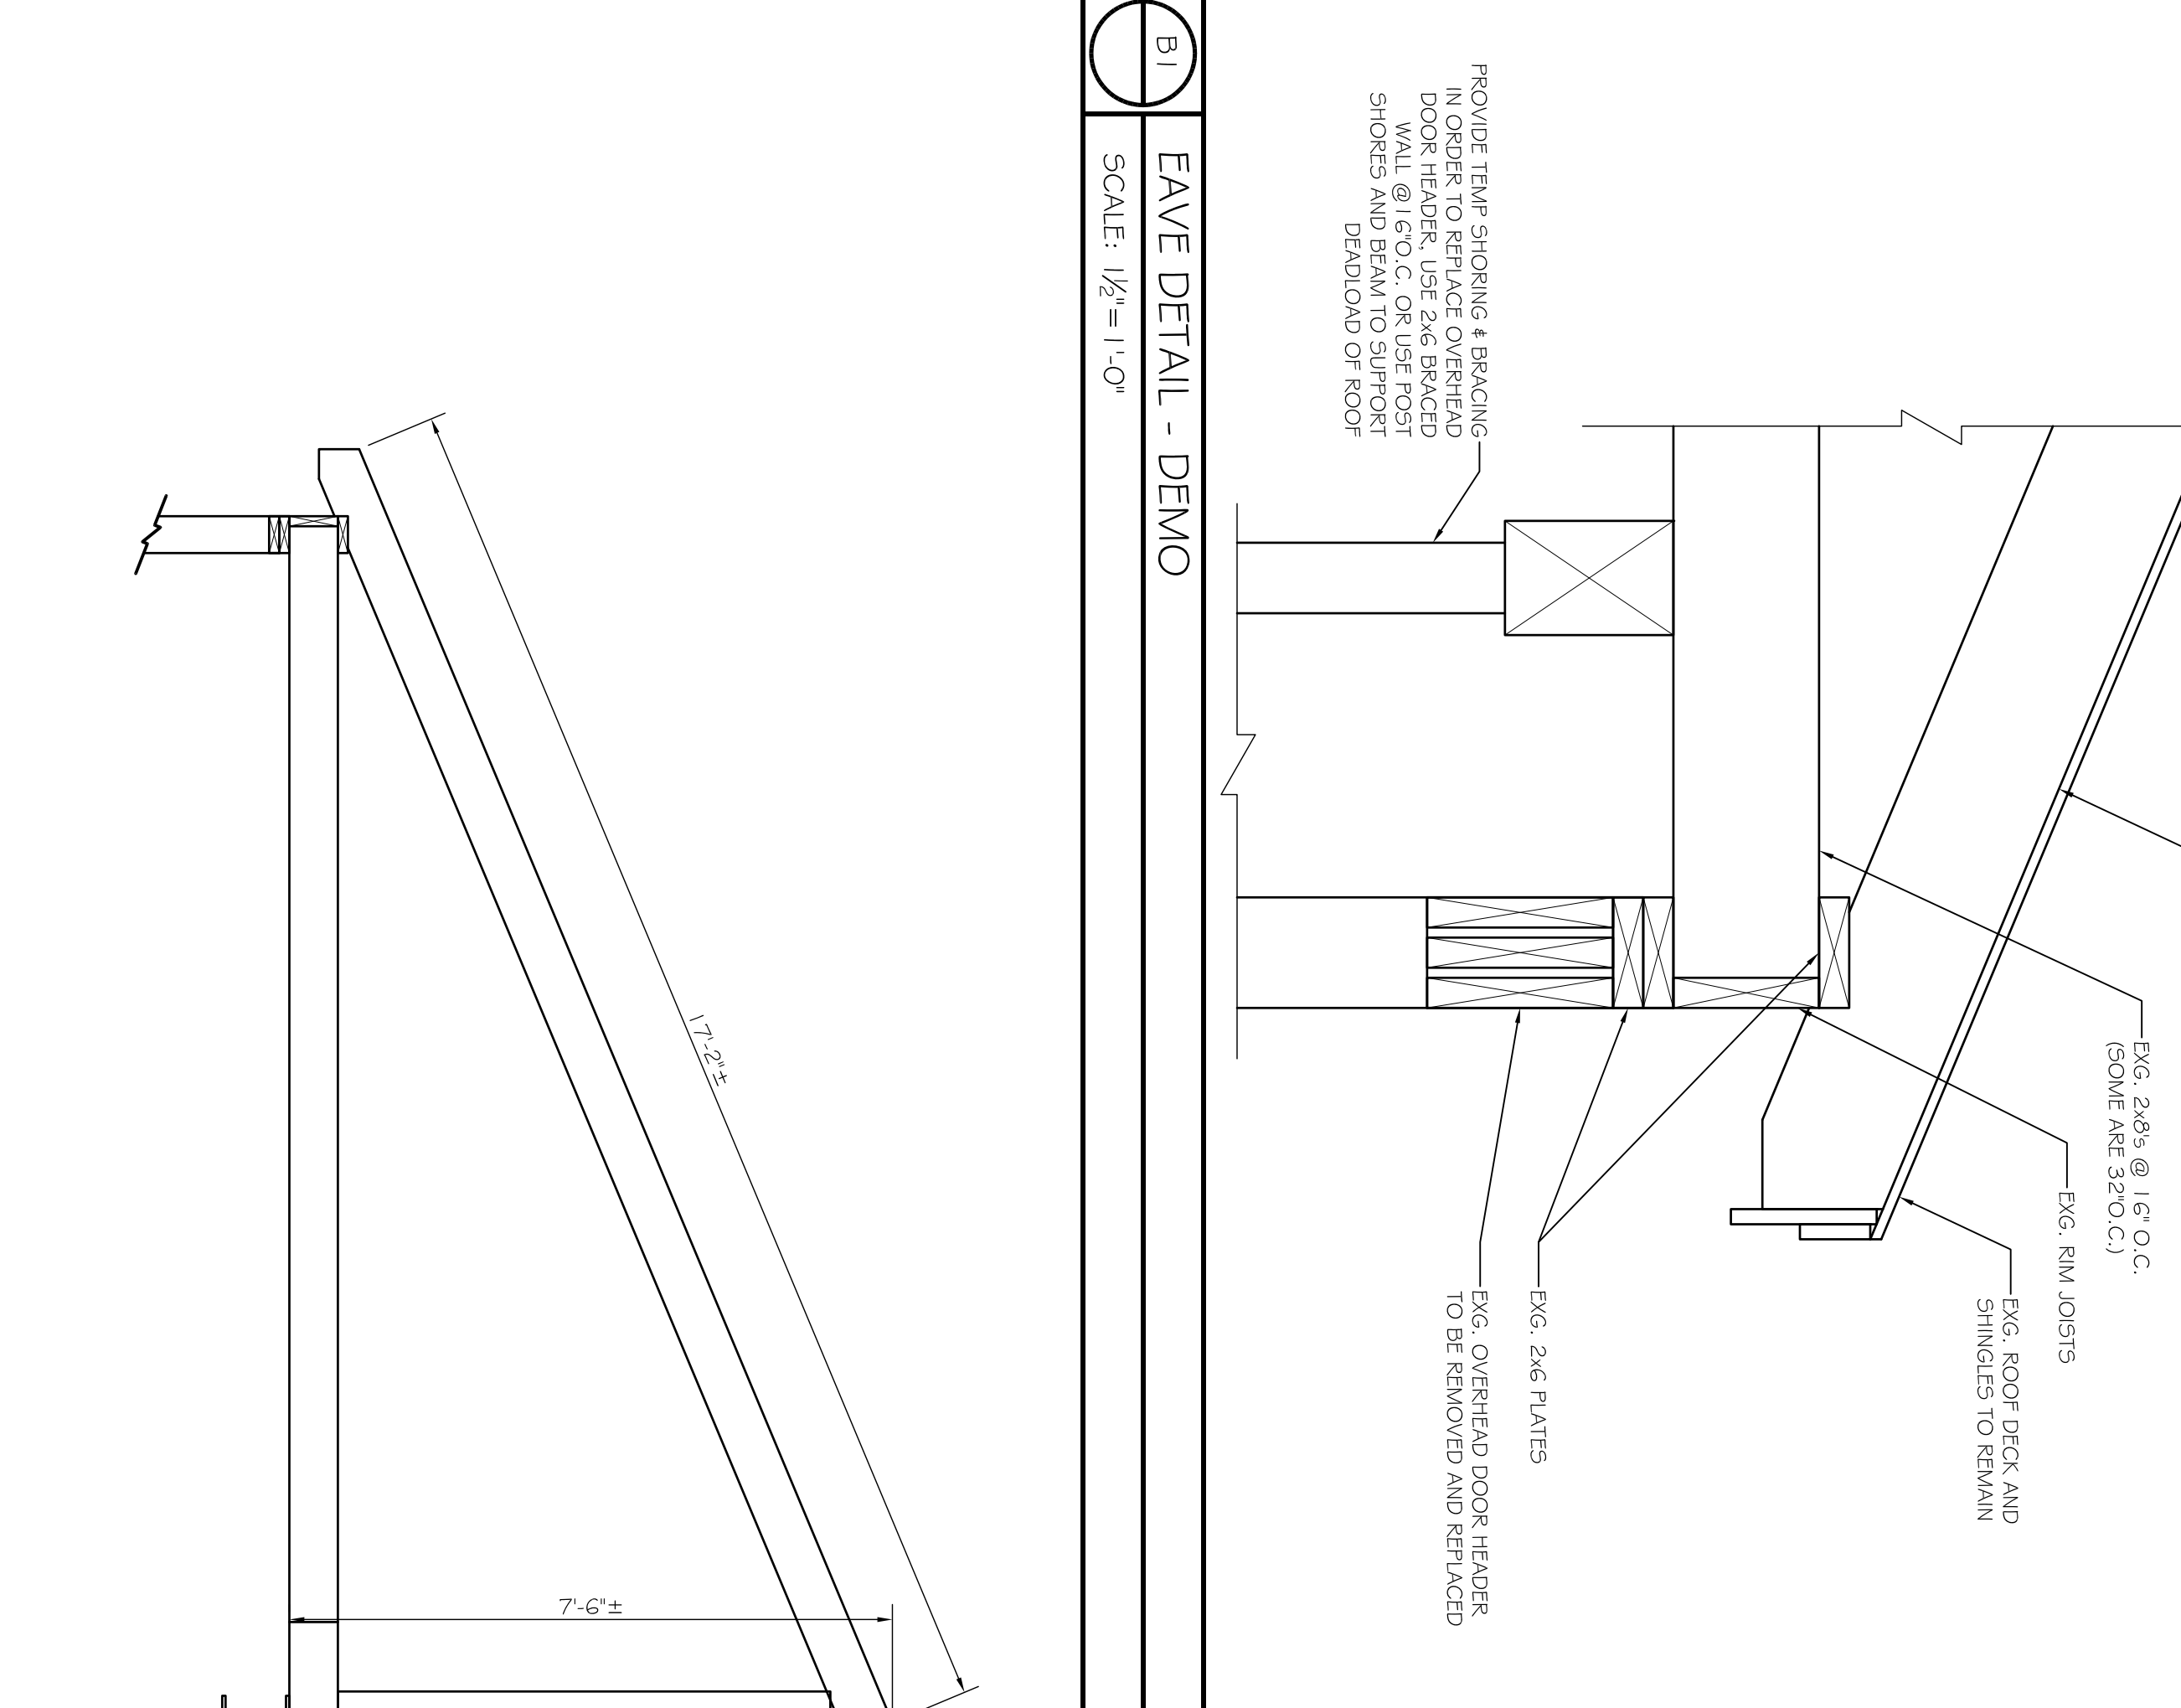


C1

C1

C1

**ASSOCIATED DESIGN PARTNERS INC.**  
 80 Leighton Road Office: (207) 878-1751  
 Falmouth, Maine 04105 Fax: (207) 878-1788  
 E-Mail: adp@adpengineering.com

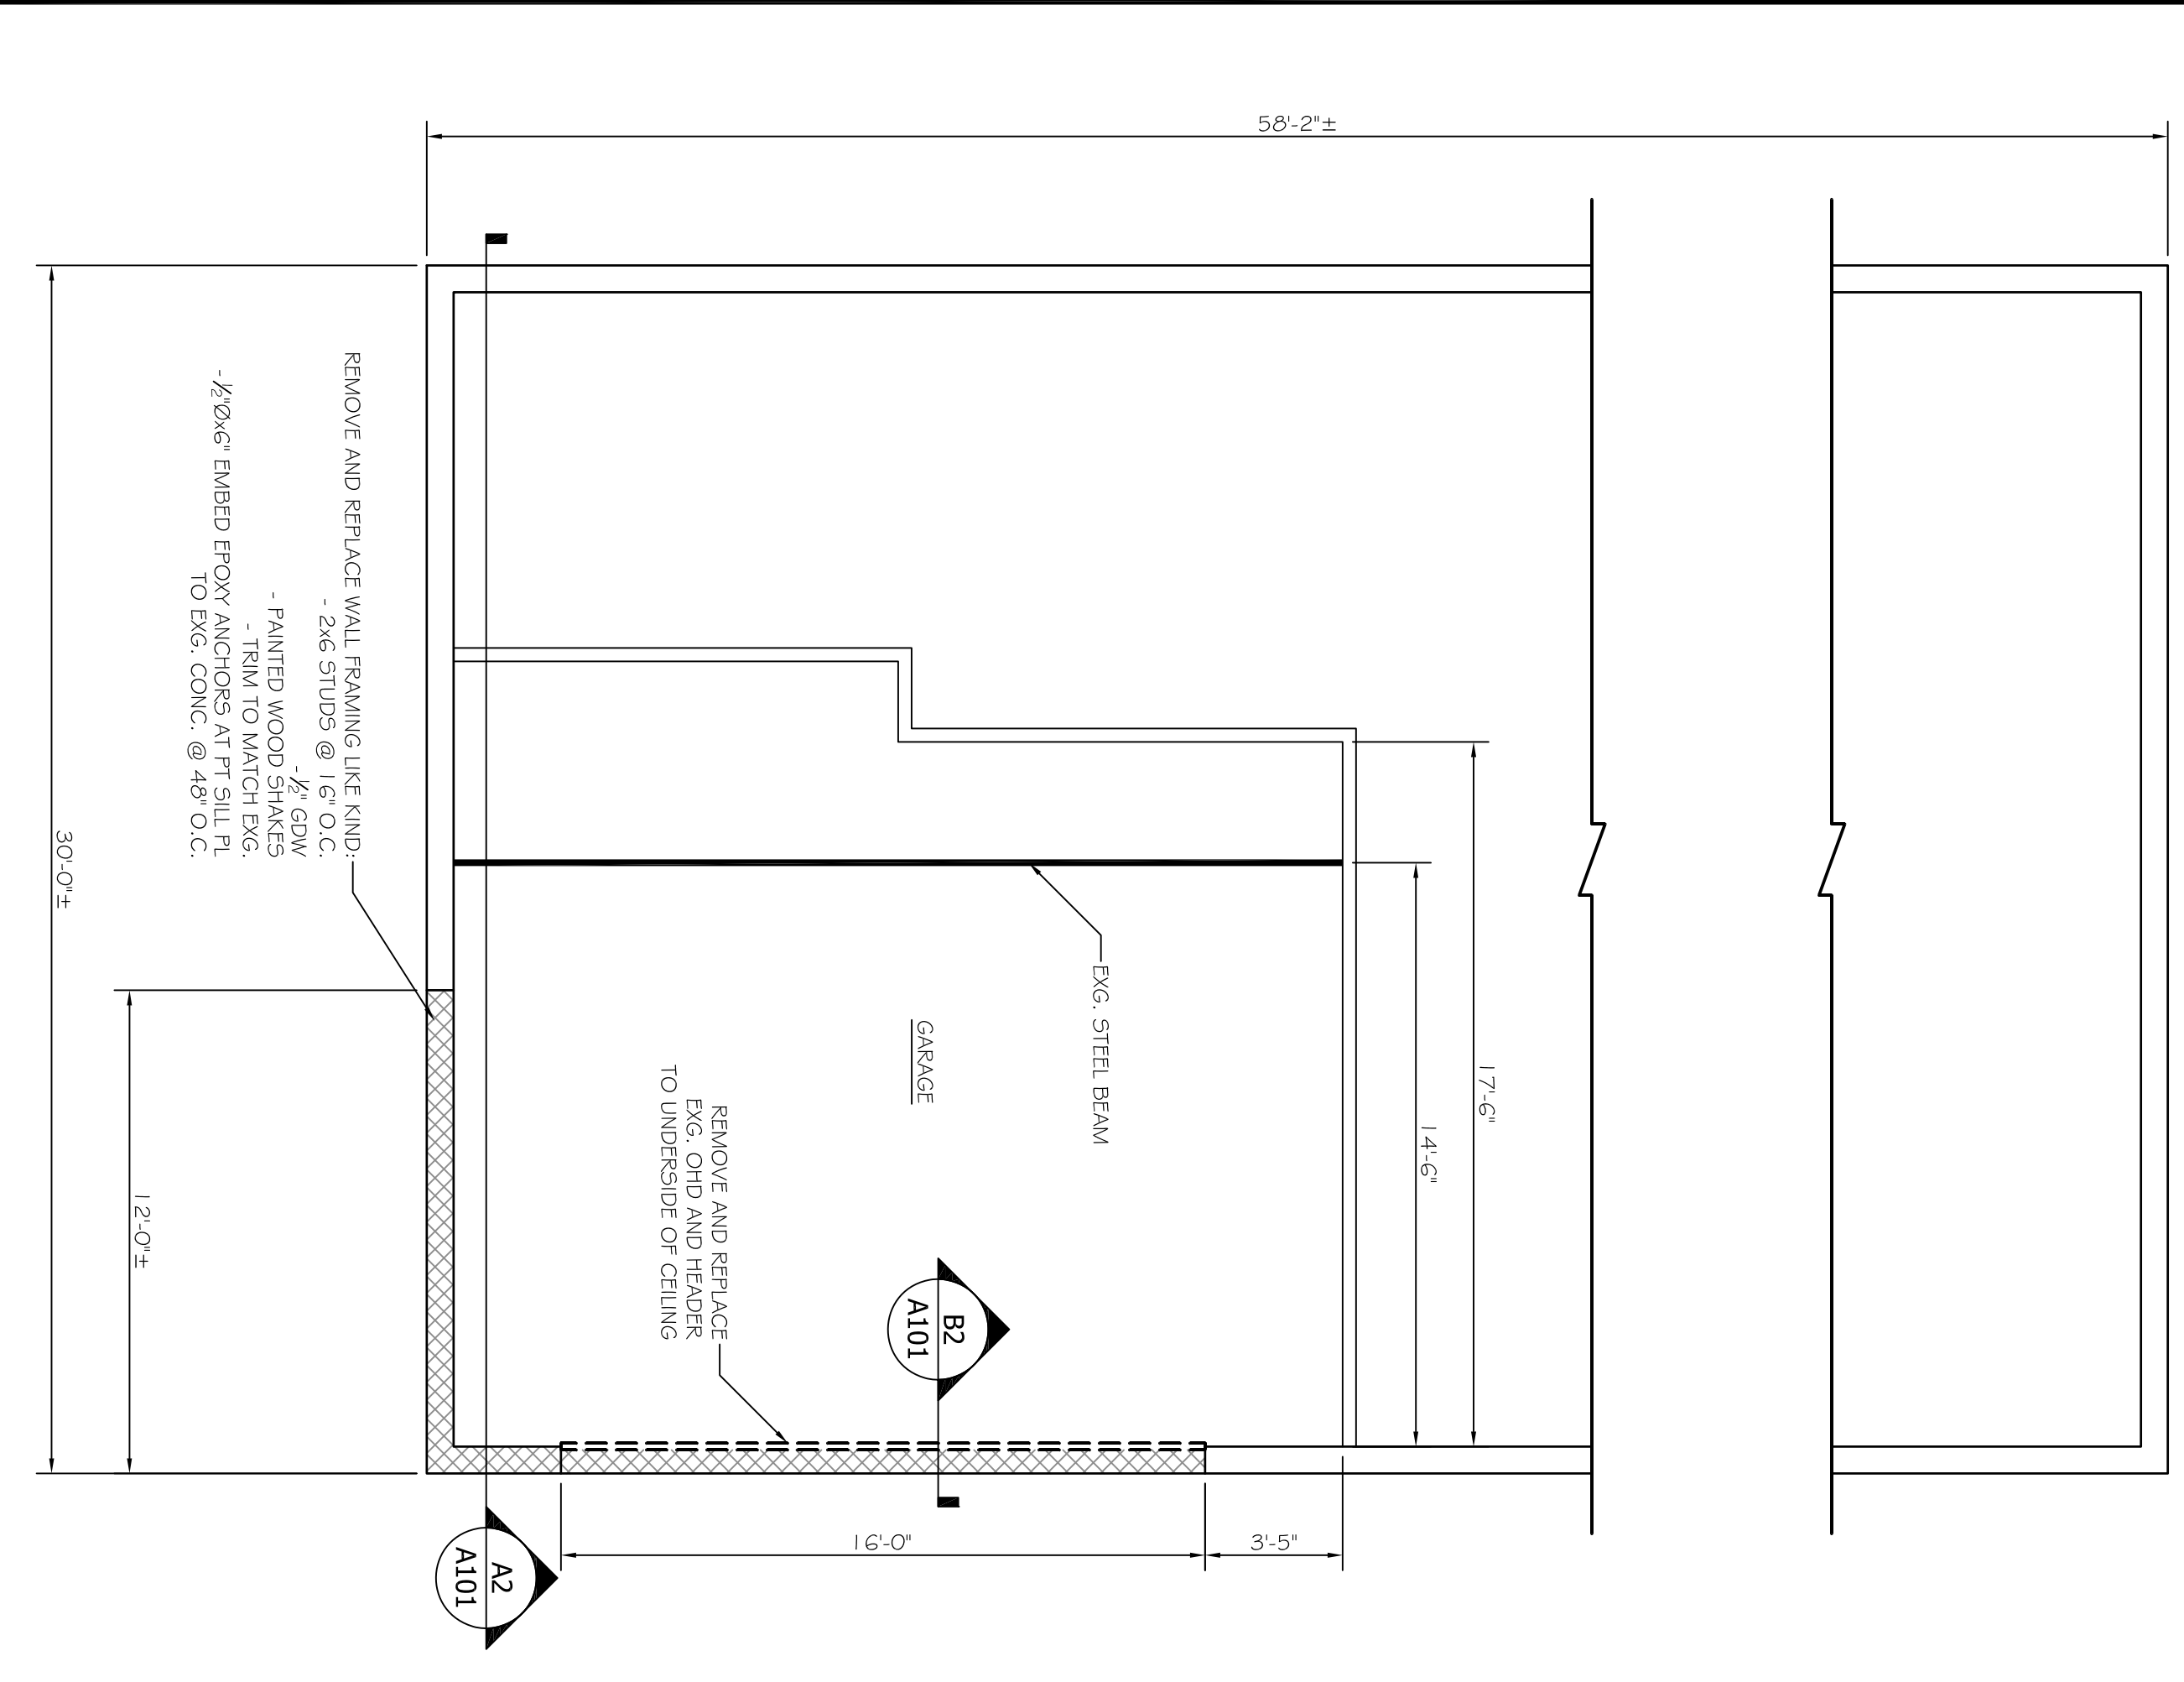

A3  
 EXG. PARTIAL FLOOR PLAN  
 SCALE: 1/2" = 1'-0"

A2  
 EXG. ROOF SECTION  
 SCALE: 1/2" = 1'-0"

B1  
 EAVE DETAIL - RECONSTRUCTION  
 SCALE: 1/2" = 1'-0"

REVISIONS		
No.	BY	DESCRIPTION

DATE : 4-3-15  
 SCALE : AS NOTED  
 DESIGN BY: JAT  
 DRAWN BY: RSC  
 PROJECT NUMBER:  
**15126**  
 FILE #15126-A101.DWG  
 SHEET NO:  
**A101**

PROJECT: **HODSDON, RESIDENCE**  
**PORTLAND, MAINE**  
 FOR:  
 SHEET TITLE:  
**PARTIAL FLOOR PLAN, SECTION AND DETAIL**  
**ISSUED FOR REVIEW**

THIS DRAWING, DESIGN AND ELECTRONIC FILE ARE THE PROPERTY OF ASSOCIATED DESIGN PARTNERS, INC. AND ARE NOT TO BE REPRODUCED OR OTHERWISE USED FOR THIS PROJECT WITHOUT WRITTEN CONSENT IS PROHIBITED.