



RESIDENTIAL  
DESIGN INC

DESIGNERS  
CONSULTANTS  
CONSTRUCTION  
DRAWINGS

P.O. BOX 67  
CONWAY, NH 03818  
978-928-5581  
RESIDENTIALDESIGNING.COM

AI  
BD AMERICAN INSTITUTE  
OF BUILDING DESIGN  
NORTHEAST

PROJECT

DOUG  
CANDAGE  
BUILDER  
  
THE ROMA  
RESIDENCE  
  
PORTLAND, ME

SHEET TITLE


ELEVATIONS

DATE  
11-17-2015


REVISIONS

SHEET  
NUMBER

A-2

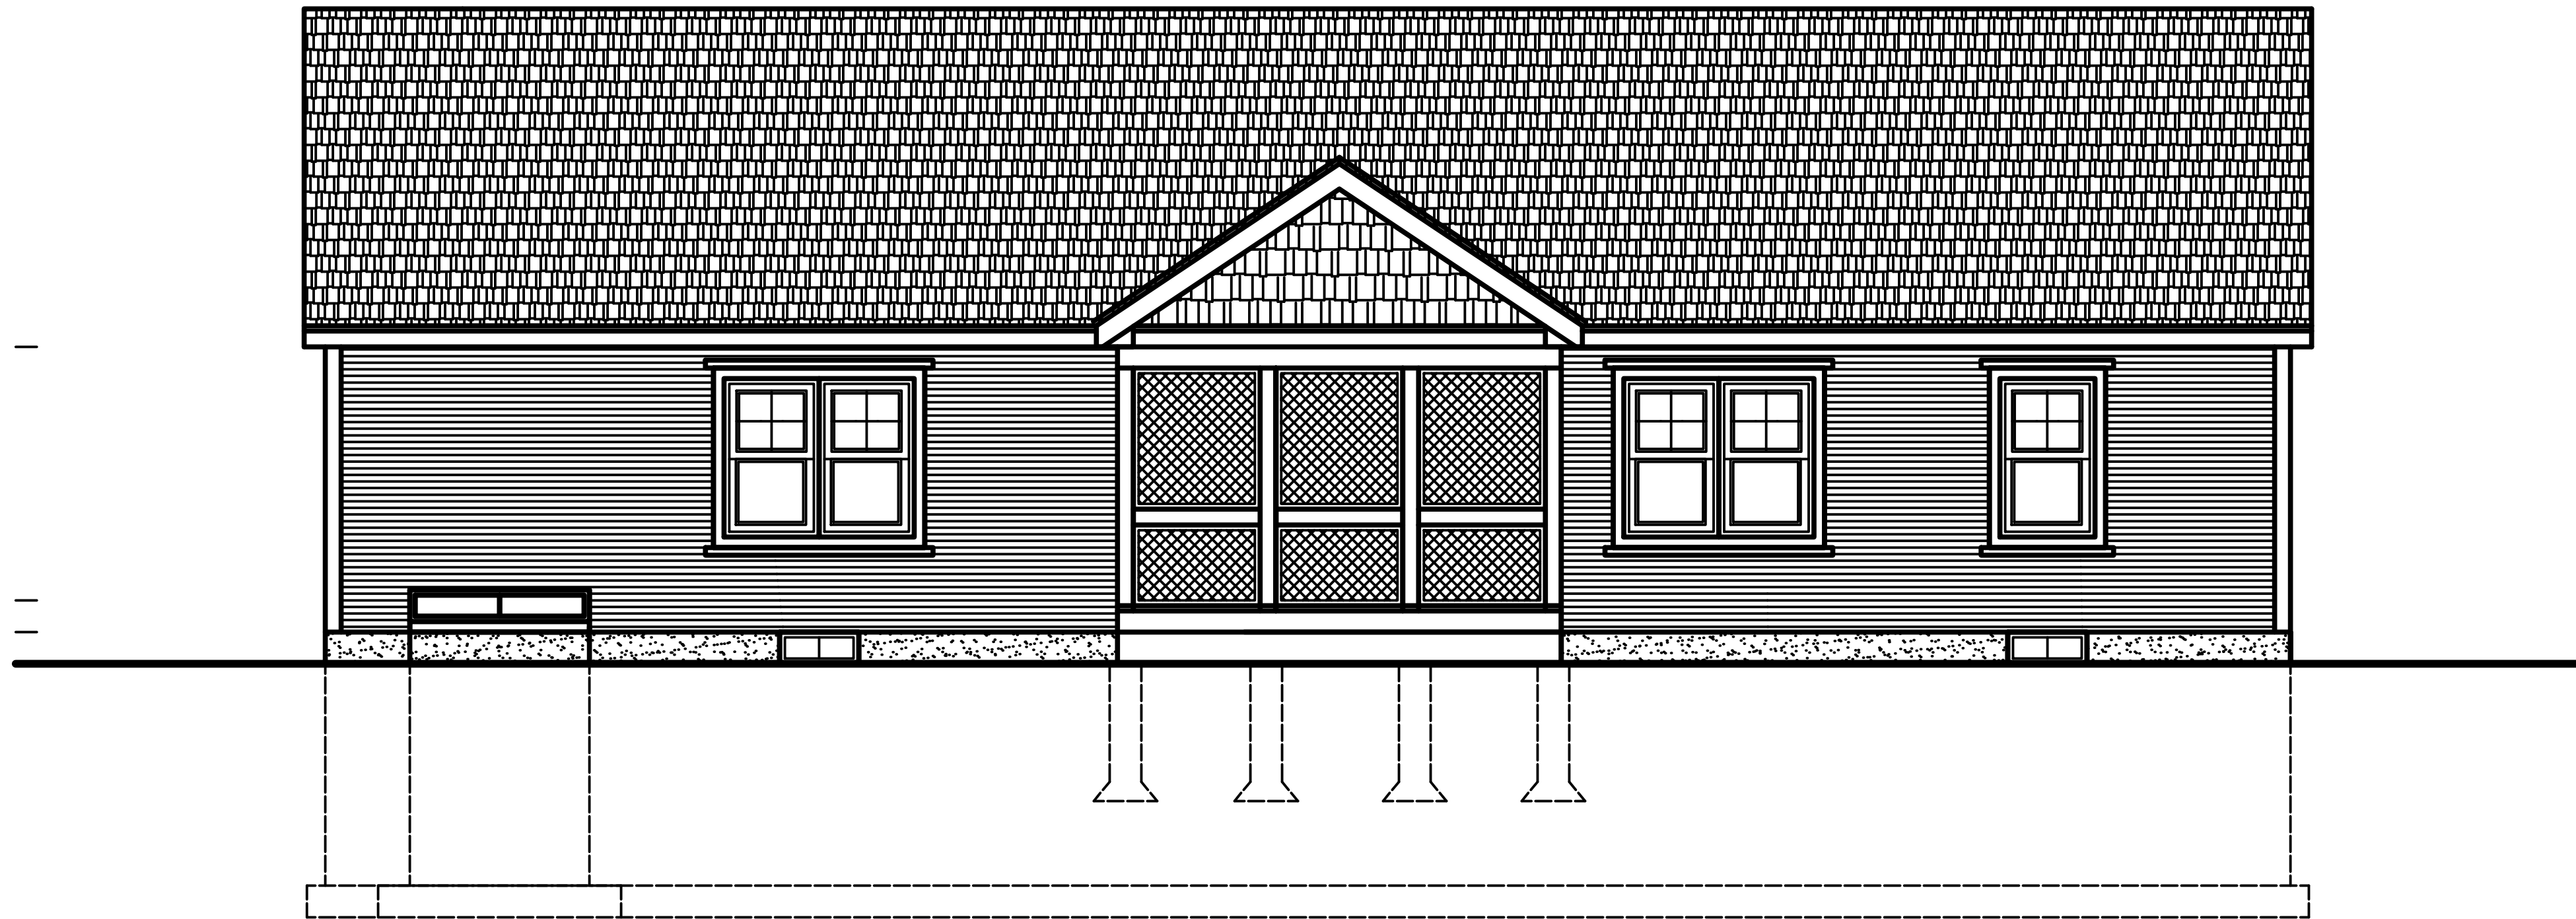

REAR ELEVATION  
1/4"=1'-0"

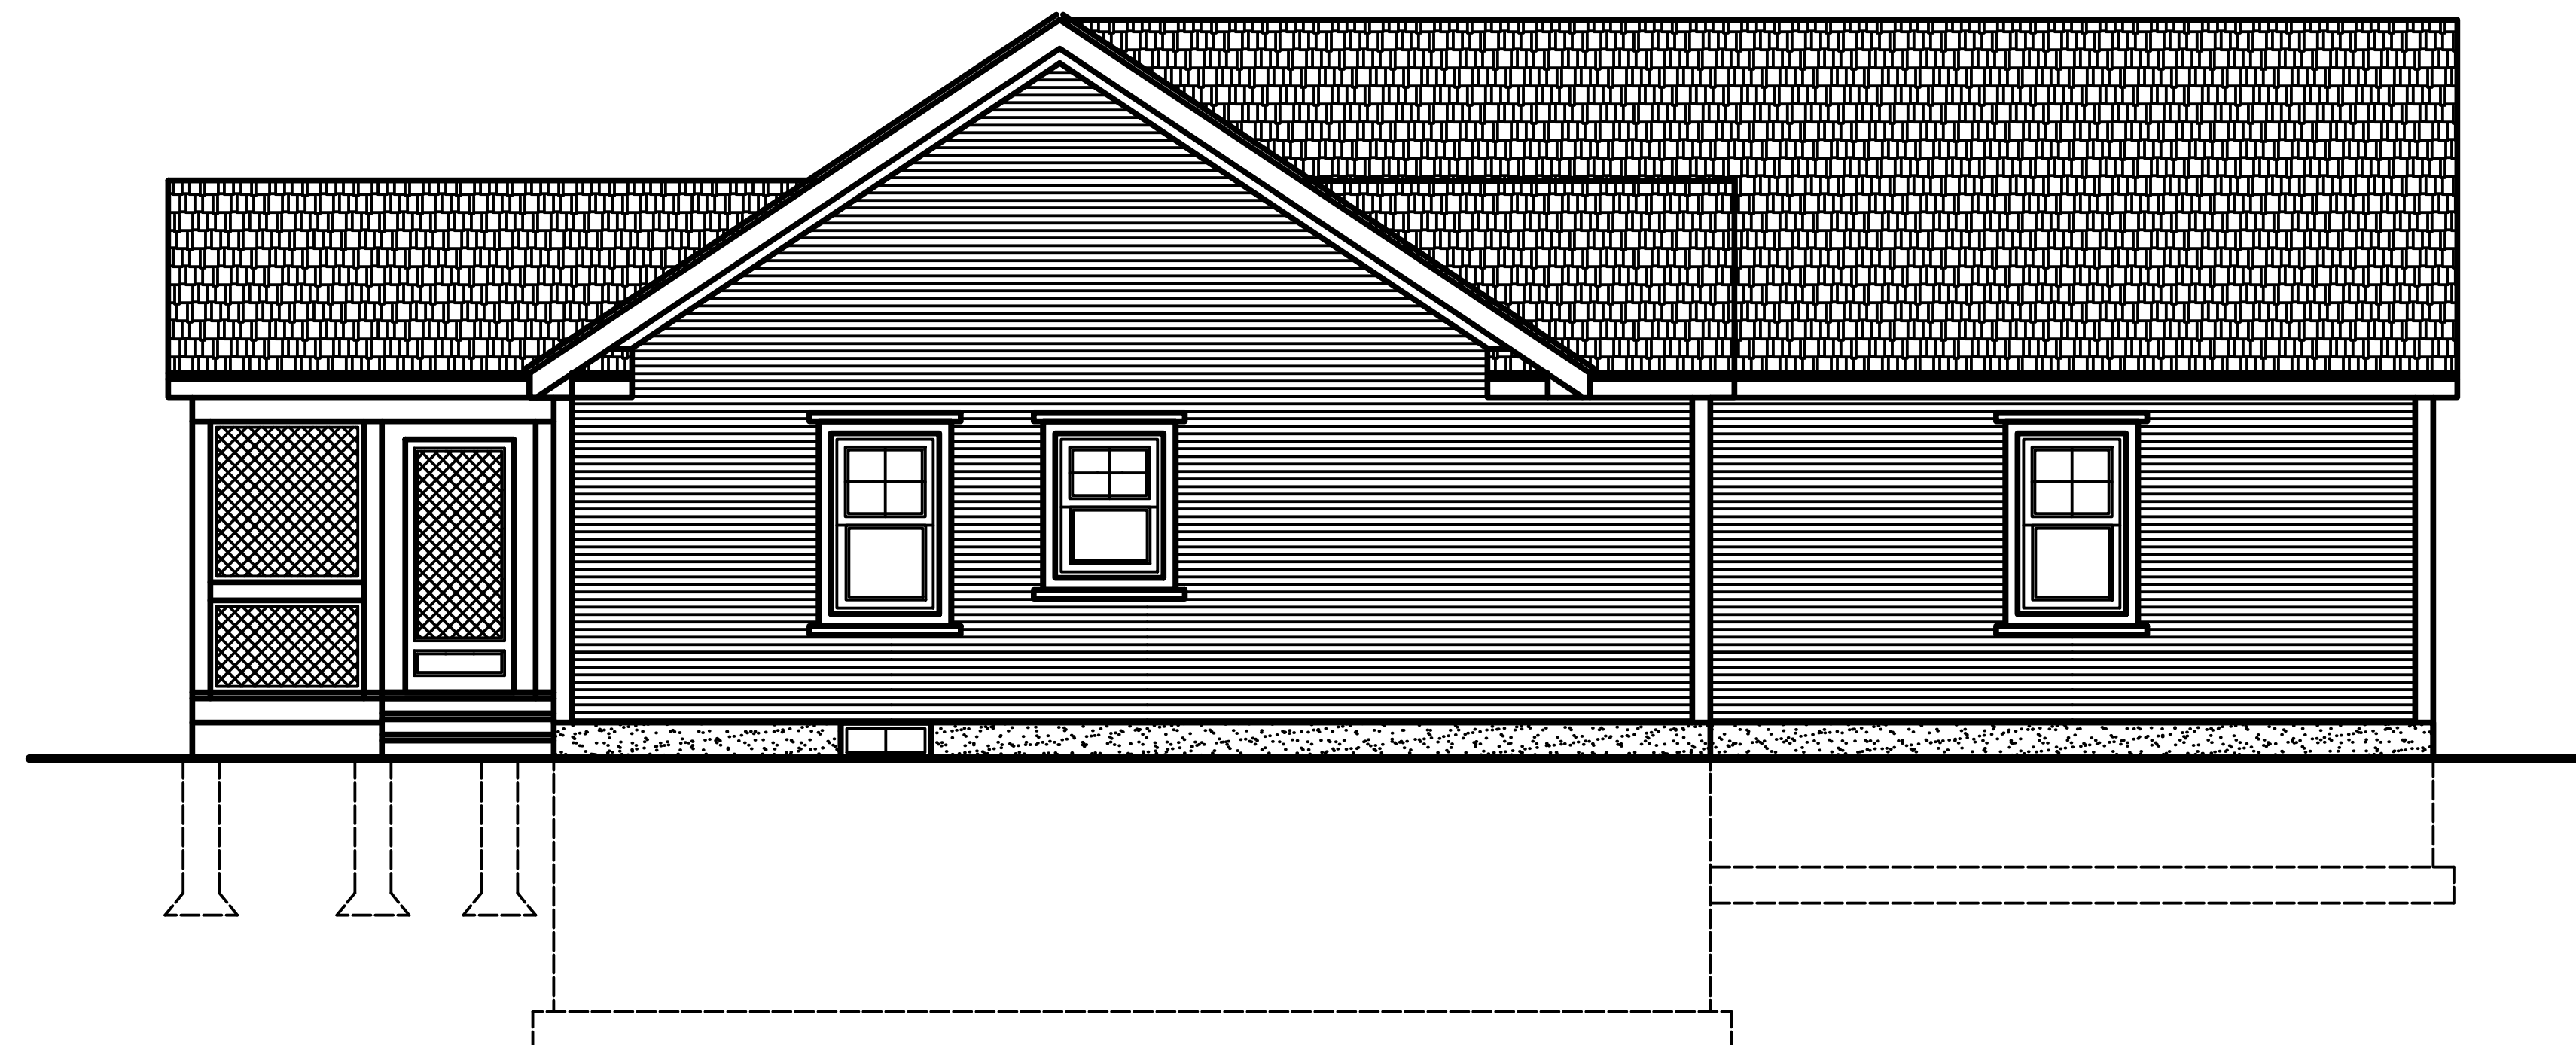

LEFT ELEVATION  
1/4"=1'-0"