



NUM.	MANUF.	#	R.O.-W"x H"	QTY.	GRILLS	NOTES
(A)	30410	7	3'-2" x 5'-1 1/4"	7	4/1	DBL HUNG, EGRESS
(B)	30310	4	3'-2" x 4'-1 1/4"	4	4/1	DBL HUNG
(C)	20310	3	2'-2" x 4'-1 1/4"	3	4/1	DBL HUNG
(D)	283	2	2'-8" x 3'-0"	2	4 LT	CASEMENT, OPERABLE
(E)	243	2	2'-5" x 3'-0"	2	4 LT	CASEMENT, OPERABLE
(F)	1936	1	1'-9 1/2" x 3'-6"	1	4 LT	CASEMENT, OPERABLE, TEMP GLASS
(G)	484-2	2	4'-8 1/2" x 4'-0"	2	4 LT	CASEMENT, OPERABLE
(H)	244	1	2'-5" x 4'-0"	1	4 LT	CASEMENT, OPERABLE, EGRESS
(I)	AWN3636	36"	36" x 36"	1	4 LT	AWNING, FIXED
(J)	DTR2410	3	2'-6" x 4'-0"	3	4 LT	DBL HUNG W/ MULLED TRANSOM ABOVE
(K)	24410	3	2'-6" x 4'-0"	3	4 LT	DBL HUNG W/ MULLED TRANSOM ABOVE
(L)		1	4 LT	1	4 LT	PATIO SLIDING DOOR

THIRMA-TRU DOORS	DOOR STYLE
(M)	3/0X6/8
(N)	3/0X6/8
(O)	2/8X6/8
(P)	2/8X6/8

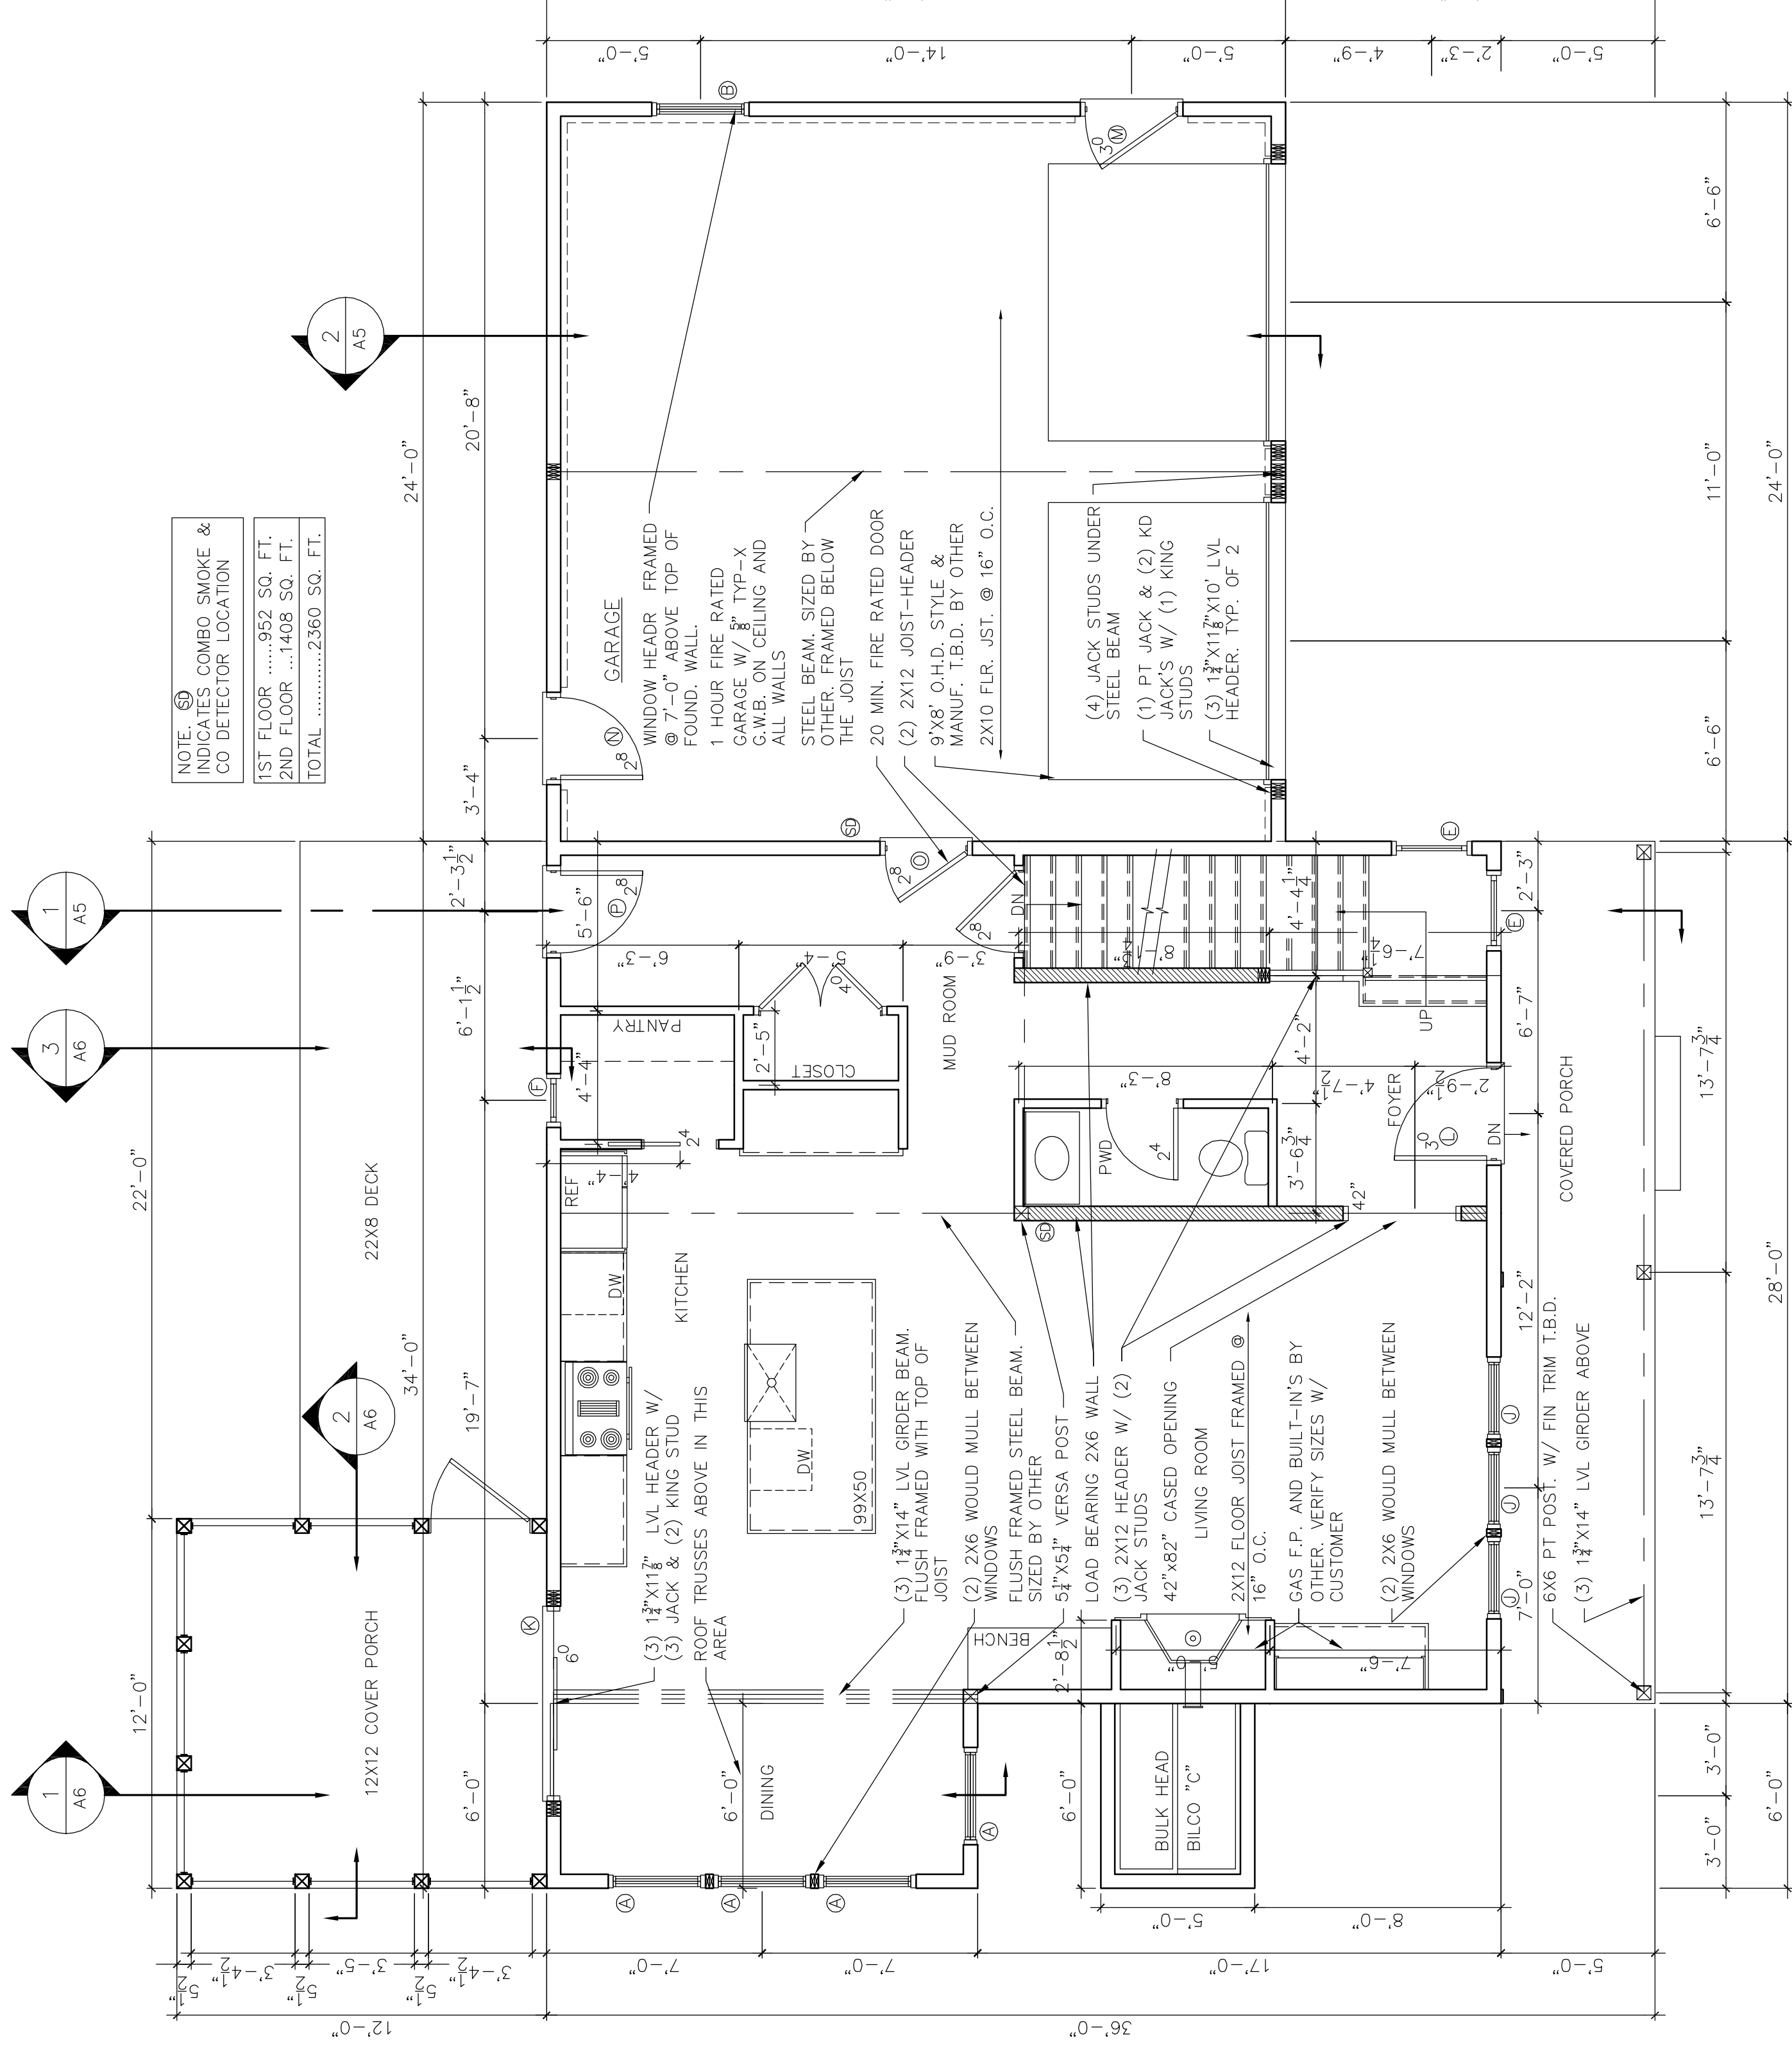


1 FIRST FLOOR PLAN  
1/4" = 1'-0"



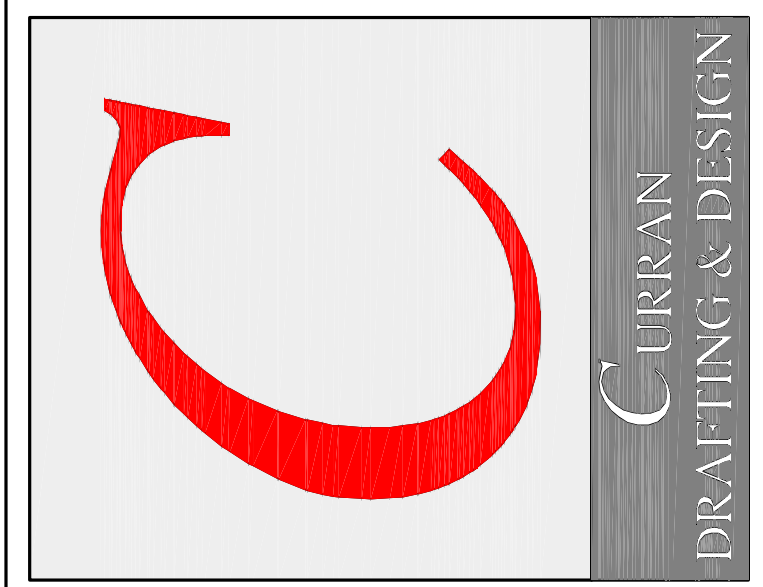56 LEDGEWOOD DR.  
FALMOUTH, MAINE 04105  
CEL. (207) 632-5320  
MIKE@CDDHOME.COM

PROJECT NAME  
**SCOTT RES.**

PROJECT LOCATION  
LOT 41  
PAMELA RD  
PORTLAND, MAINE  
BUILT BY

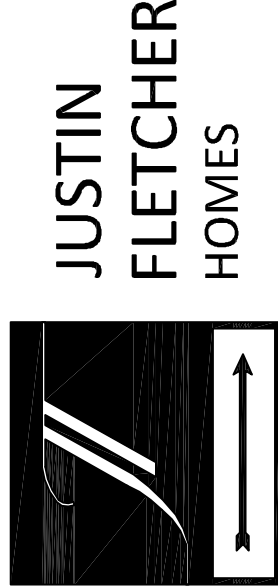

SHEET NAME  
**FIRST FLOOR PLAN**

(C) ALL RIGHTS RESERVED  
ALL IDEAS, DESIGNS AND PLANS INDICATED OR REPRESENTED BY THESE DRAWINGS ARE THE PROPERTY OF CURRAN DRAFTING AND DESIGN, INC. THESE DRAWINGS ARE TO BE USED ONLY IN CONNECTION WITH THE SPECIFIED PROJECT NAME & LOCATION. ANY REUSE, REPRODUCTION, OR COPIES OF THESE DRAWINGS WITHOUT THE WRITTEN PERMISSION OF CURRAN DRAFTING AND DESIGN, INC. IS STRICTLY PROHIBITED. THESE PLANS ARE INTENDED FOR A ONE TIME USE ONLY. ANY REUSE OF THESE PLANS WITHOUT THE WRITTEN PERMISSION OF CURRAN DRAFTING AND DESIGN, INC. IS STRICTLY PROHIBITED. ANY COPY IF THE LARGE "C" IN THE TITLE BLOCK IS NOT "RED" IN COLOR

DRAWN BY: M.P.C.  
CHECKED BY: M.P.C.

SCALE: AS-NOTED  
DATE: 08/03/17  
FILE NUMBER: 17-0034  
REVISIONS:

**A-3**