


56 LEDGEWOOD DR.
FALMOUTH, MAINE 04105
CEL. (207) 632-5320
MIKE@CDDHOME.COM

PROJECT NAME
SCOTT RES.

PROJECT LOCATION
LOT 41
PAMELA RD
PORTLAND, MAINE
BUILT BY

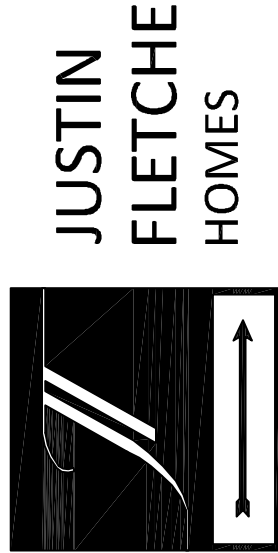

SHEET NAME
2ND FLR & ROOF PLAN

© ALL RIGHTS RESERVED
ALL IDEAS, DESIGNS AND PLANS INDICATED OR REPRESENTED BY THESE DRAWINGS ARE THE PROPERTY OF CURRAN DRAFTING AND DESIGN, INC. THESE DRAWINGS AND PLANS WERE CREATED AND DEVELOPED FOR USE ON OR IN CONNECTION WITH THE SPECIFIED PROJECT NAME & SHALL BE REUSED, REPRODUCED OR COPIED BY ANYONE WITHOUT THE WRITTEN PERMISSION OF CURRAN DRAFTING AND DESIGN, INC. THESE PLANS ARE INTENDED FOR A ONE-TIME USE ONLY. ANY REUSE OF THESE PLANS WITHOUT THE WRITTEN PERMISSION OF CURRAN DRAFTING AND DESIGN, INC. IS PROHIBITED. THIS DRAWING IS NOT TO BE USED FOR ANY OTHER PROJECT WITHOUT A COPY OF THE ORIGINAL DRAWING. 

DRAWN BY: M.P.C.
CHECKED BY: M.P.C.


SCALE: AS-NOTED
DATE: 08/03/17
FILE NUMBER 17-0034
REVISIONS:

A-4


NUM/MANUF. #	R.O. "W" x "H"	QTY.	GRILLS	NOTES
⑥ 130410	3'-2" x 5'-11"	7	4/1	DBL HUNG, EGRESS
⑥ 130310	3'-2" x 4'-11"	4	4/1	DBL HUNG
⑥ 20310	2'-2" x 3'-0"	3	4/1	DBL HUNG
⑥ 243	2'-5" x 3'-0"	2	4 LT	CASEMENT, OPERABLE
⑥ 1936	1'-9" x 3'-0"	2	4 LT	CASEMENT, OPERABLE, TEMP GLASS
⑥ 454-2	1'-9" x 3'-0"	2	4 LT	CASEMENT, OPERABLE
⑥ 244	2'-5" x 4'-0"	2	4 LT	CASEMENT, OPERABLE, EGRESS
⑥ JAWNS3636	36" x 36" VERIFY	3	4 LT	AWNING, OPERABLE
⑥ J1R2410	2'-6" x VERIFY	3	4 LT	DBL HUNG W/ MULLED TRANSOM ABOVE
⑥ PATIO SLIDER	VERIFY 6'8"-8	1	4 LT	PATIO SLIDING DOOR

THERMAL-TRI. DOORS	DOOR STYLE
⑥ 13/0X6/8	T.B.D.
⑥ 17/8X6/8	T.B.D.
⑥ 12/8X6/8	T.B.D.
⑥ 12/8X6/8	T.B.D.

NOTE: ⑤ INDICATES COMBO SMOKE & CO DETECTOR LOCATION
① 1ST FLOOR952 SQ. FT.
② 2ND FLOOR1408 SQ. FT.
TOTAL2360 SQ. FT.

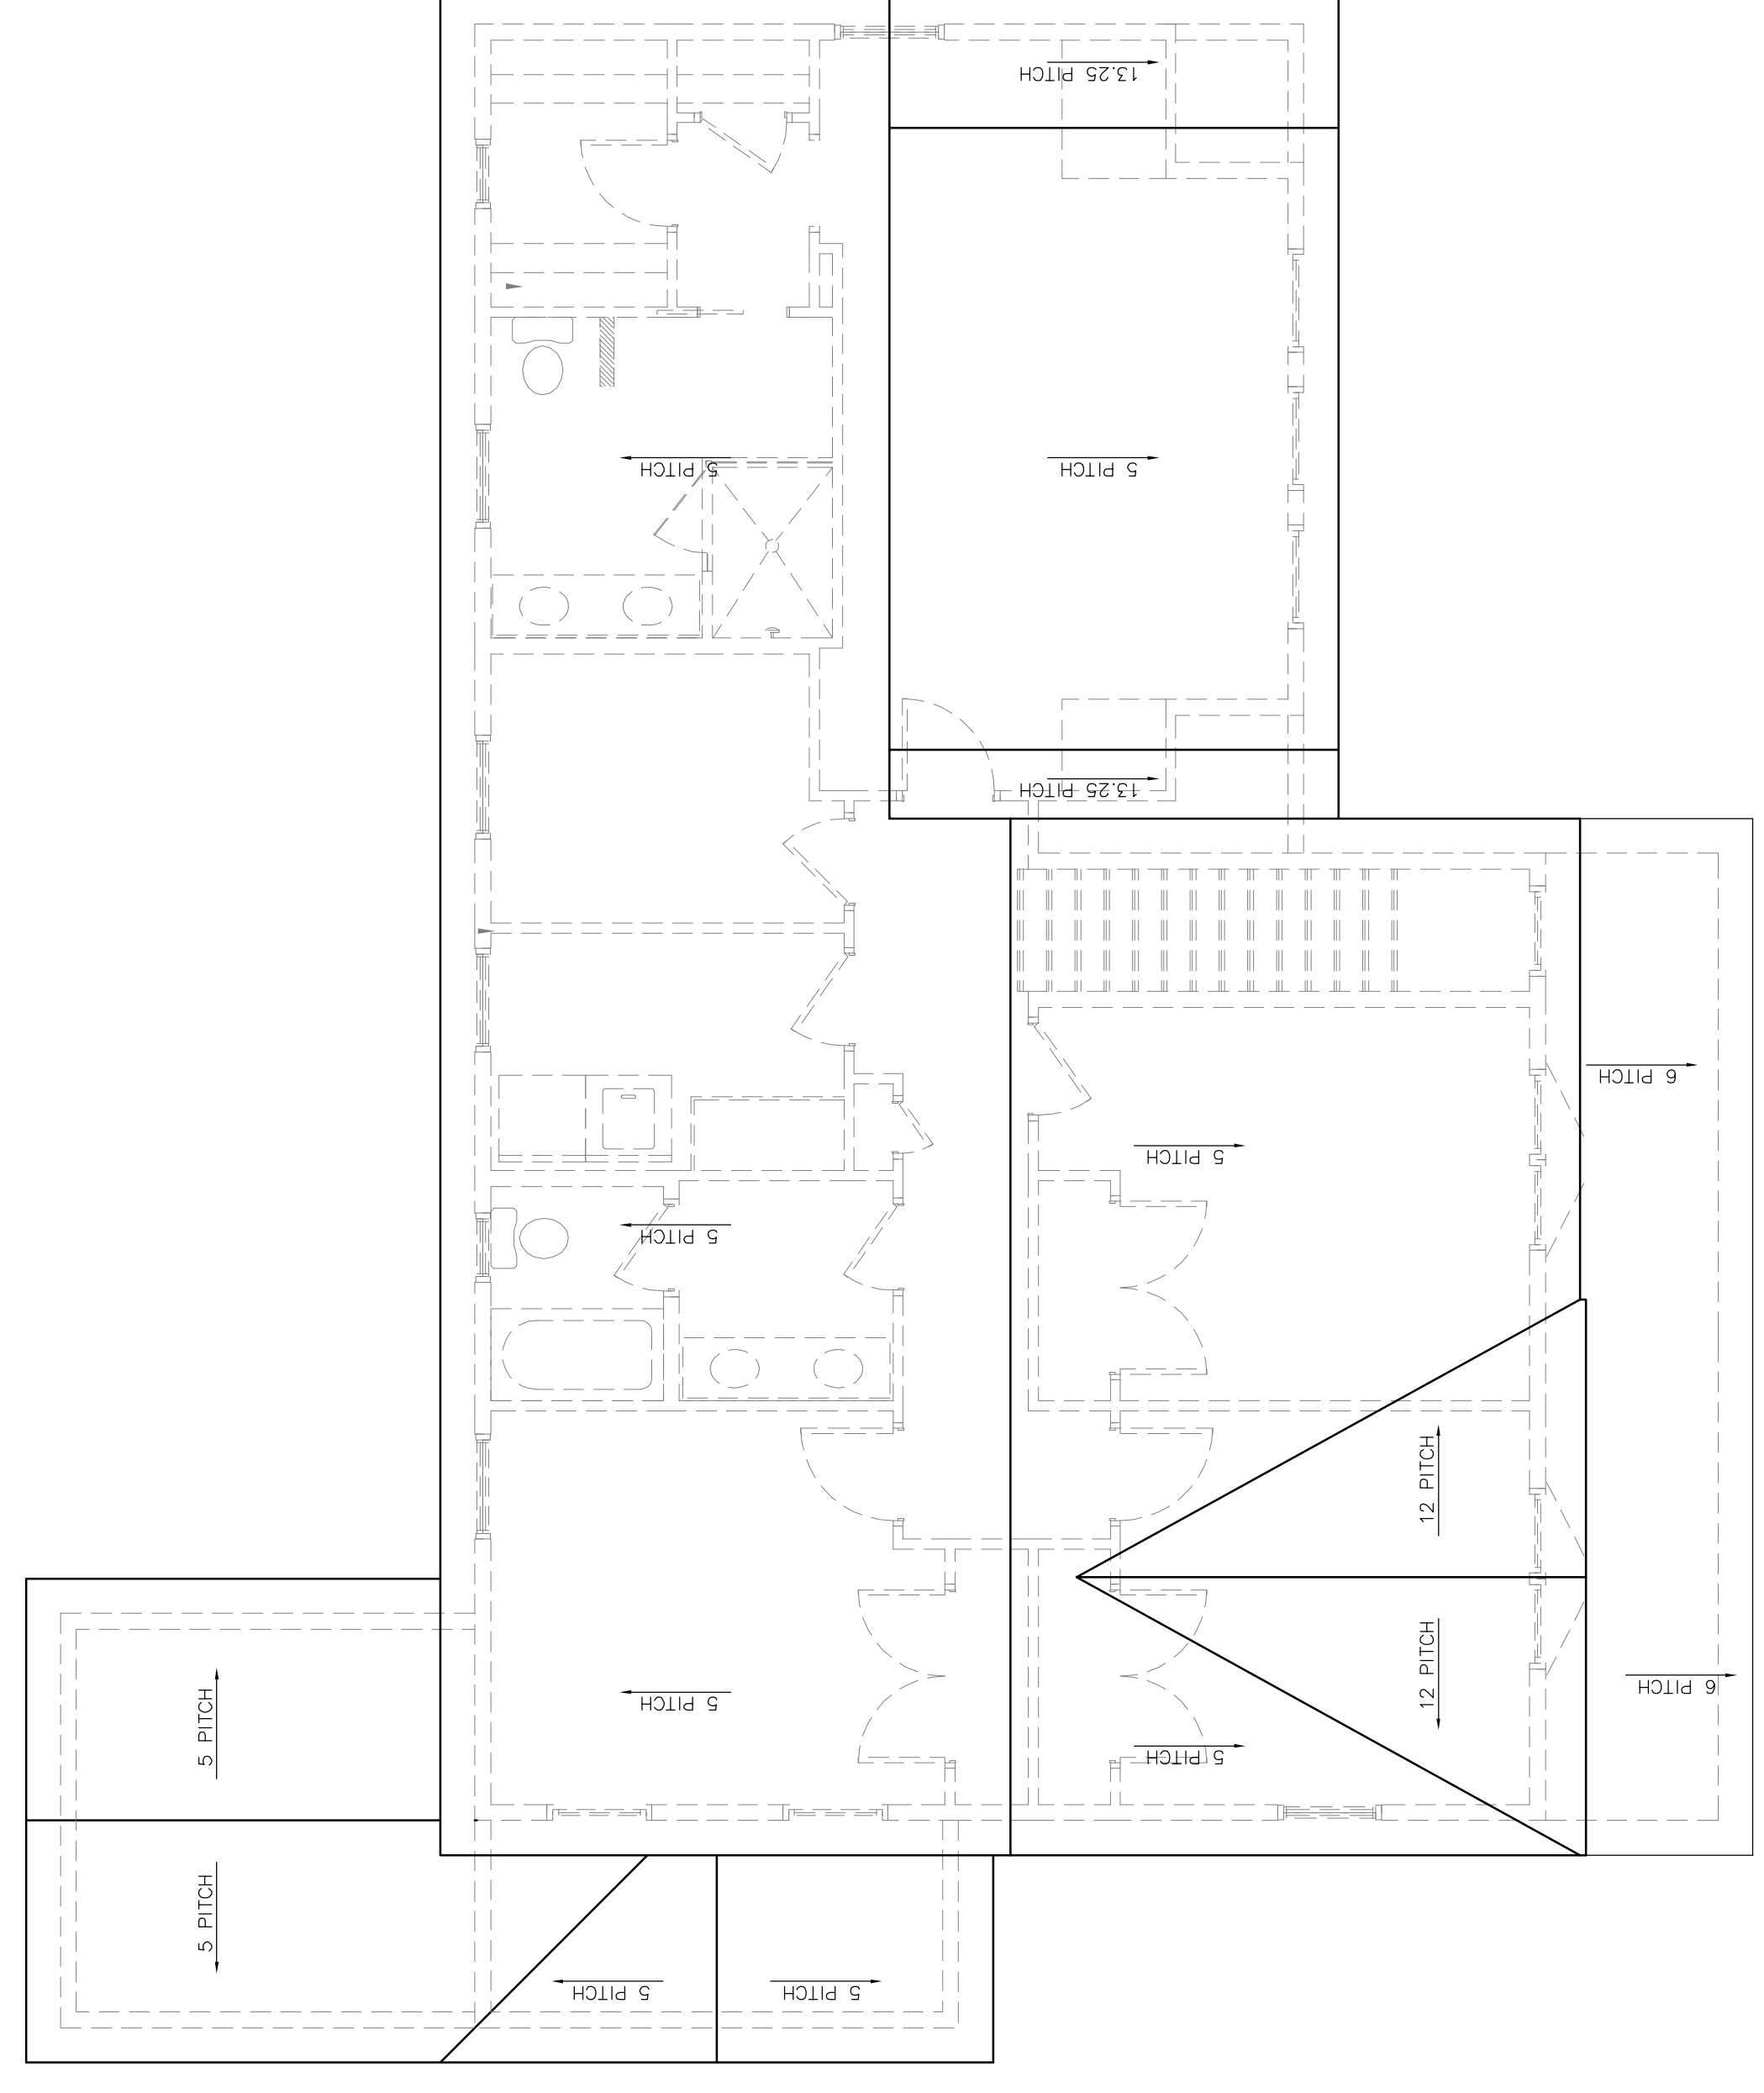

2 ROOF PLAN
N.T.S.

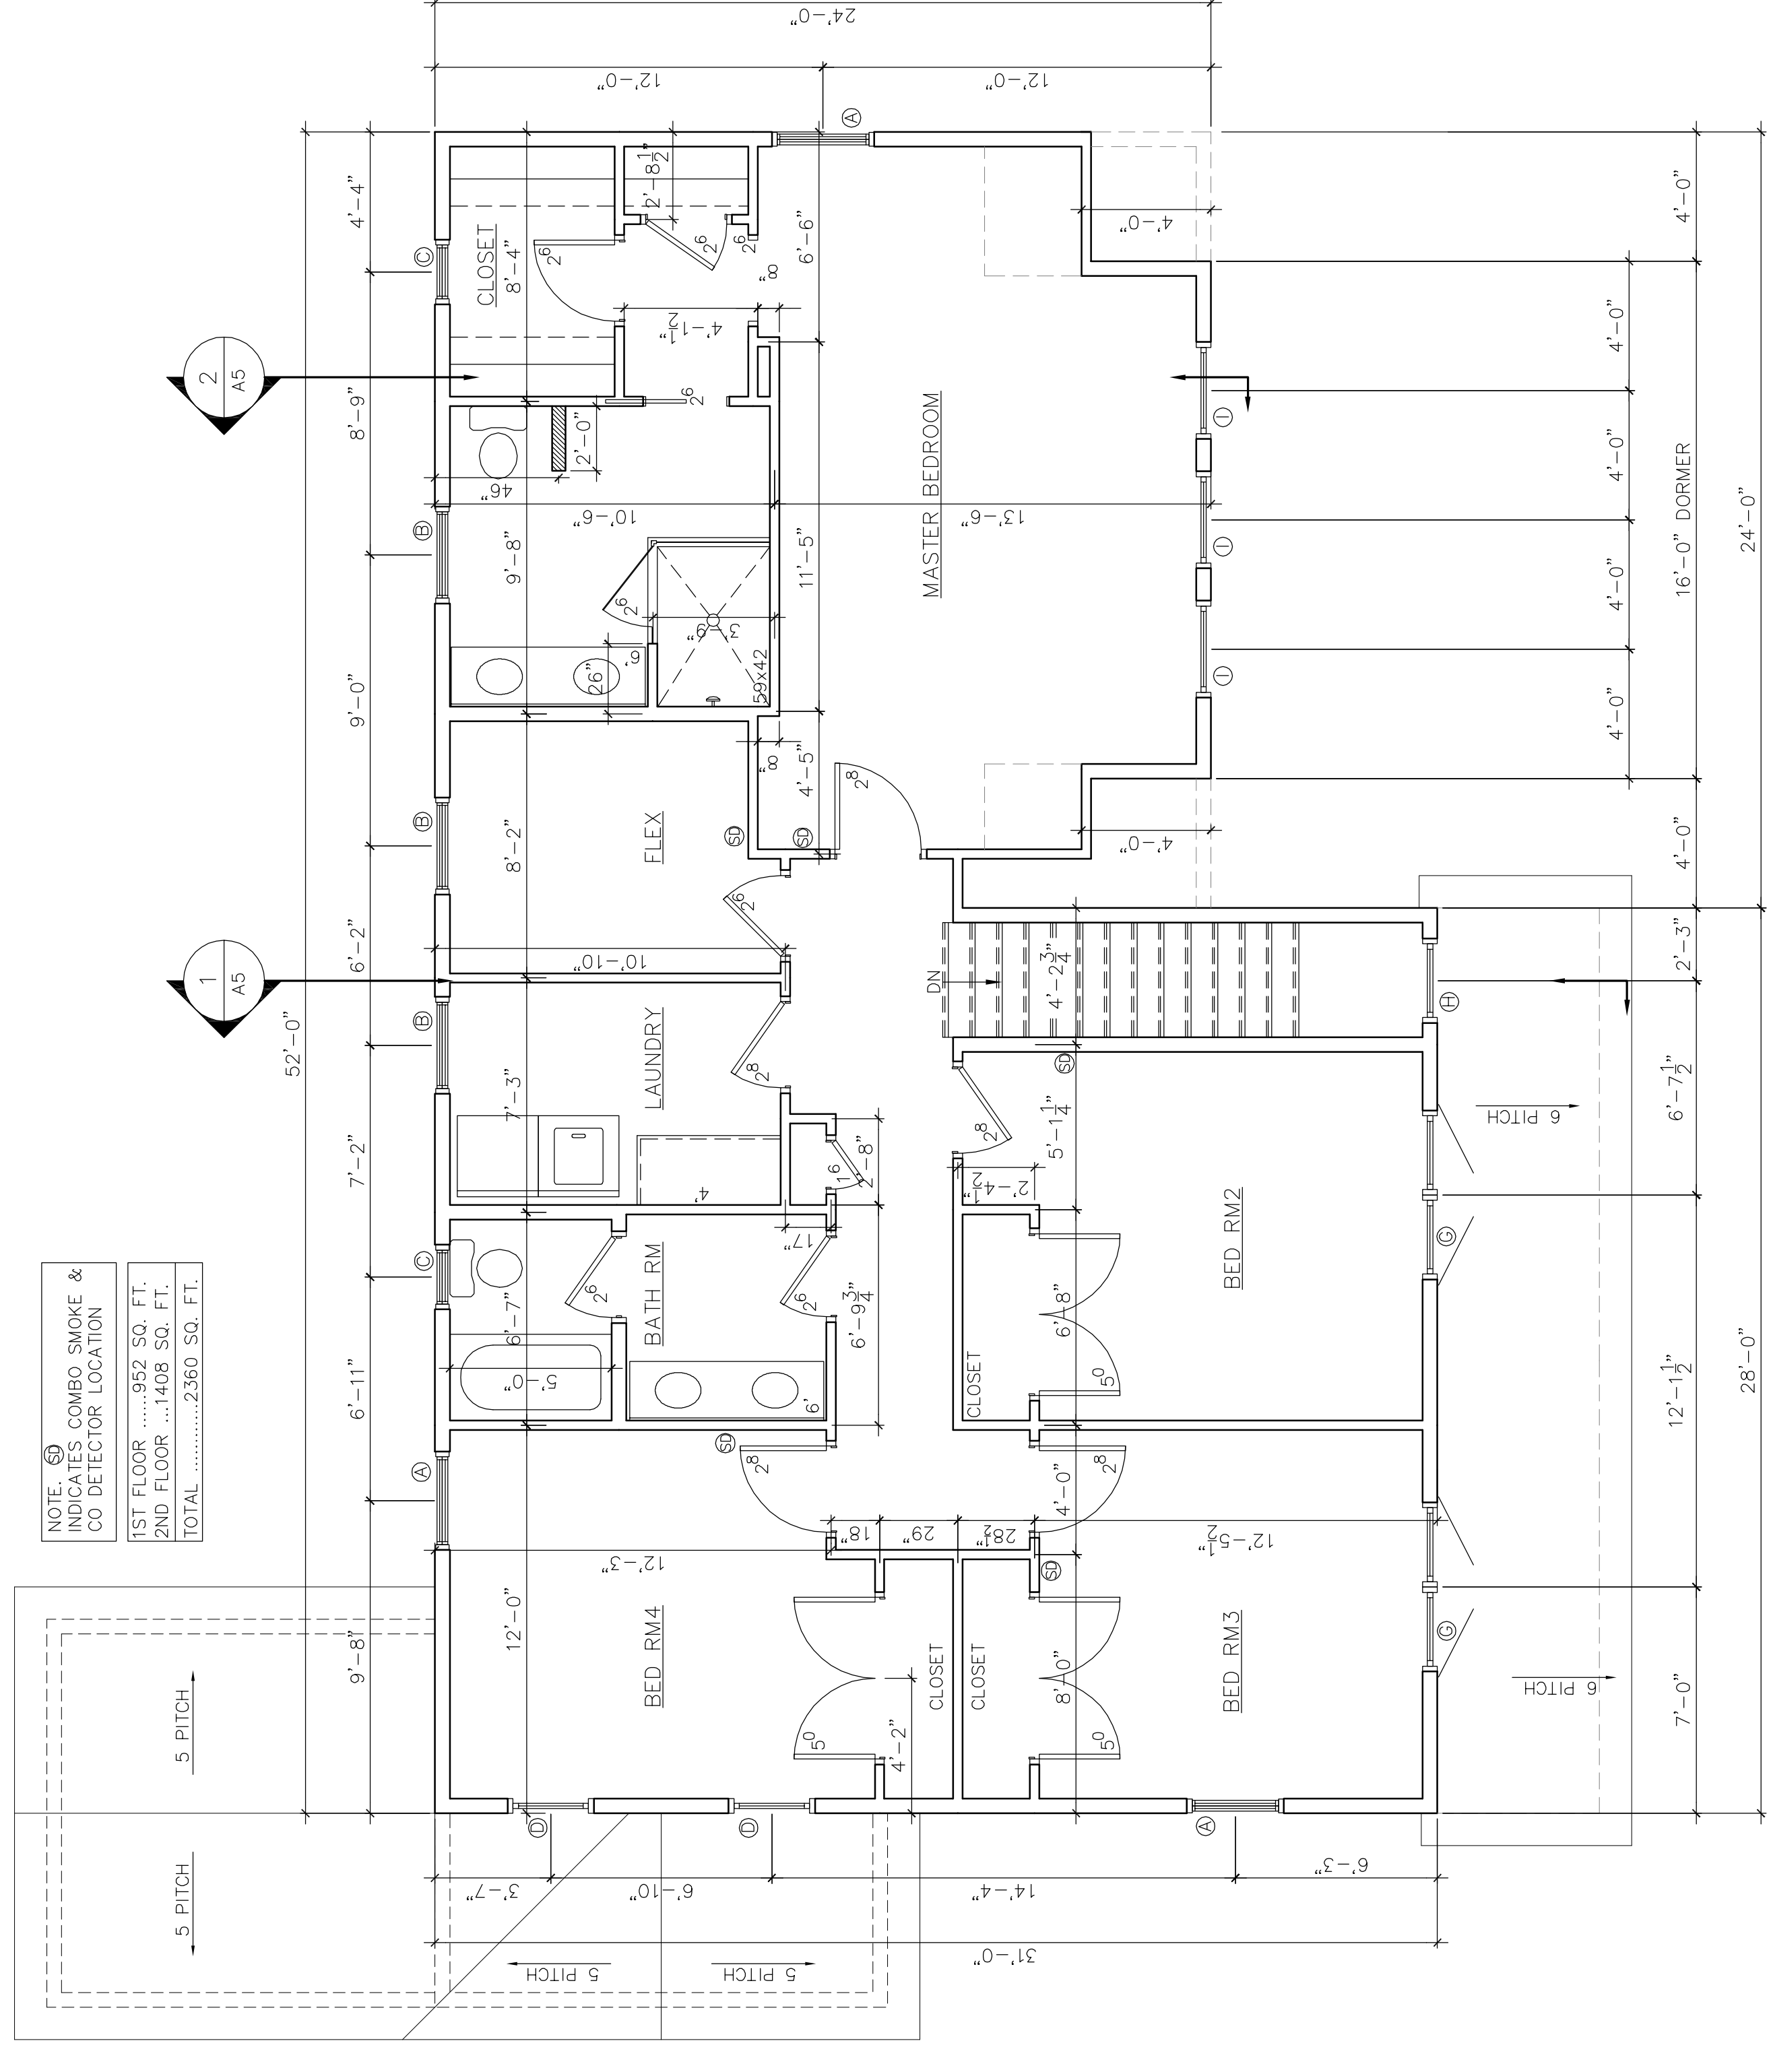

1 FIRST FLOOR PLAN
1/4" = 1'-0"

NOTE: DRAWINGS ARE PROVIDED FOR INFORMATIONAL PURPOSES ONLY. USER USES CONSTRUCTION. THE CONTRACTOR SHALL VERIFY ALL DIMENSIONS, MATERIALS, FINISHES, ETC. BEFORE THE START OF CONSTRUCTION. CURRAN DRAFTING AND DESIGN, INC. IS NOT RESPONSIBLE FOR ANY CHANGES TO THE DRAWINGS MADE BY THE CLIENT AND/OR CONTRACTOR. CURRAN DRAFTING AND DESIGN, INC. IS NOT RESPONSIBLE FOR ANY CHANGES TO THE DRAWINGS MADE BY THE CLIENT AND/OR CONTRACTOR.

CLIENT _____
CLIENT _____