


FIRST FLOOR
 HOUSE: 1,756 S.F. 1/4" = 1'-0"
 GARAGE: 539 S.F.

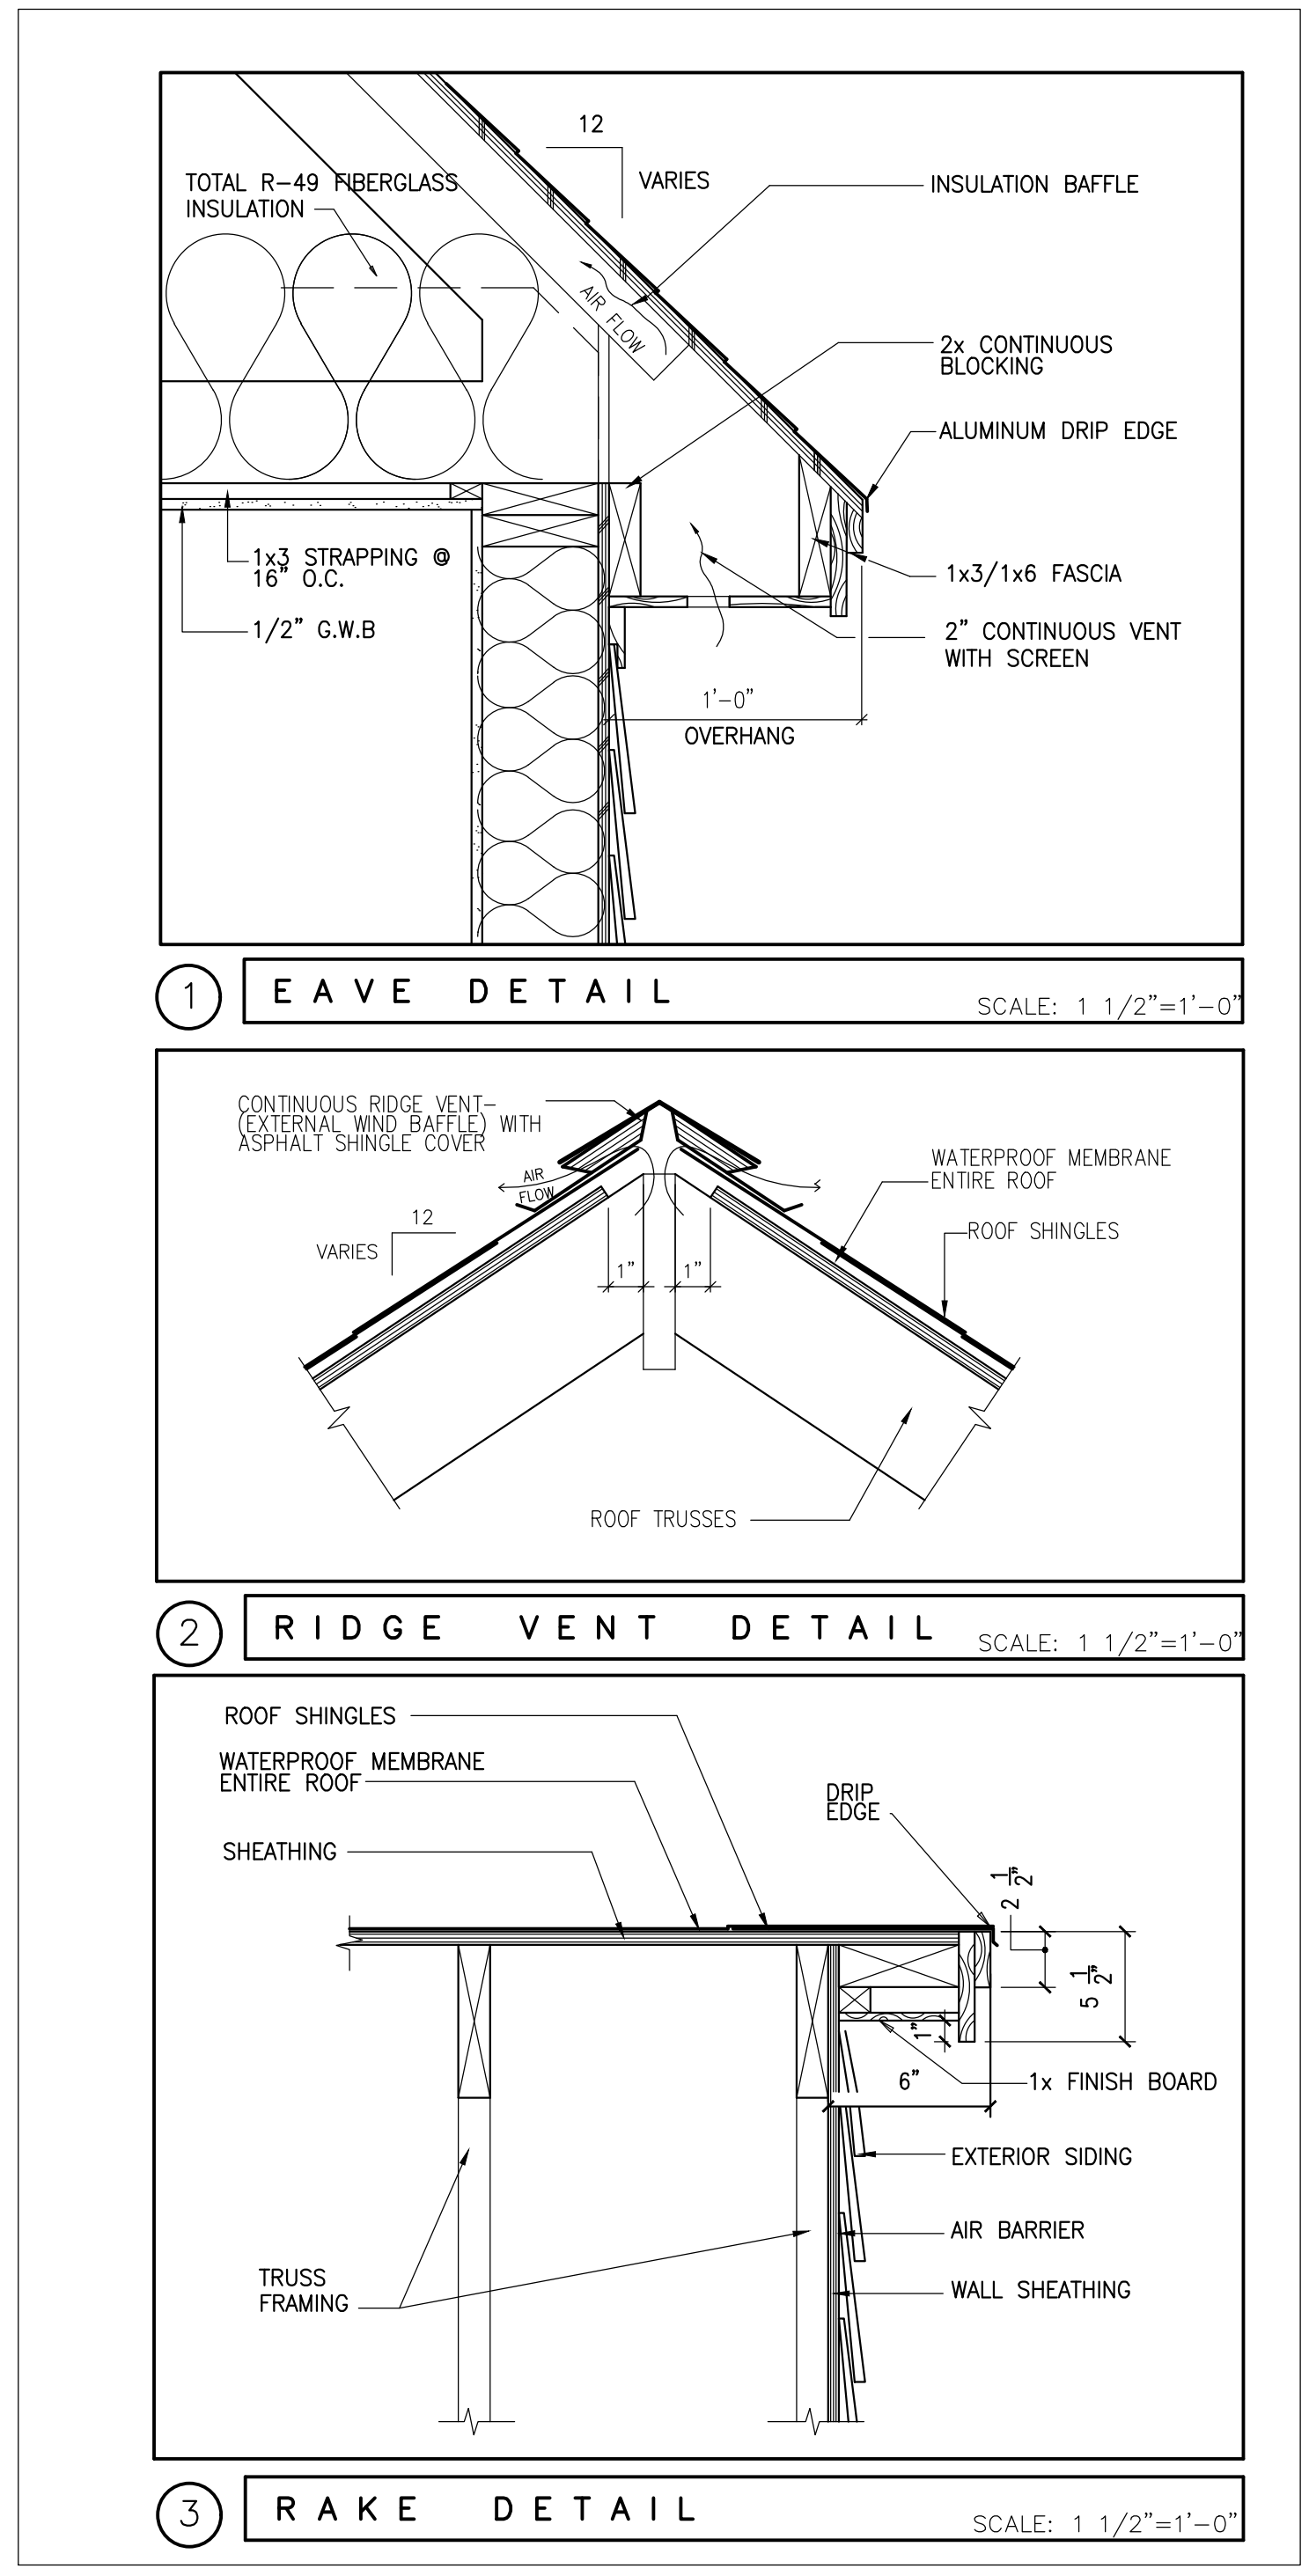

RANCH DESIGN

PORTLAND, MAINE

FLOOR PLAN
 DETAILS

REVISIONS

DRAWN BY: DLP
 CHECKED BY: DLP
 DATE: 01-05-17
 ISSUED:

A1

SCALE: AS NOTED