


REAR ELEVATION

1/4" = 1'-0"

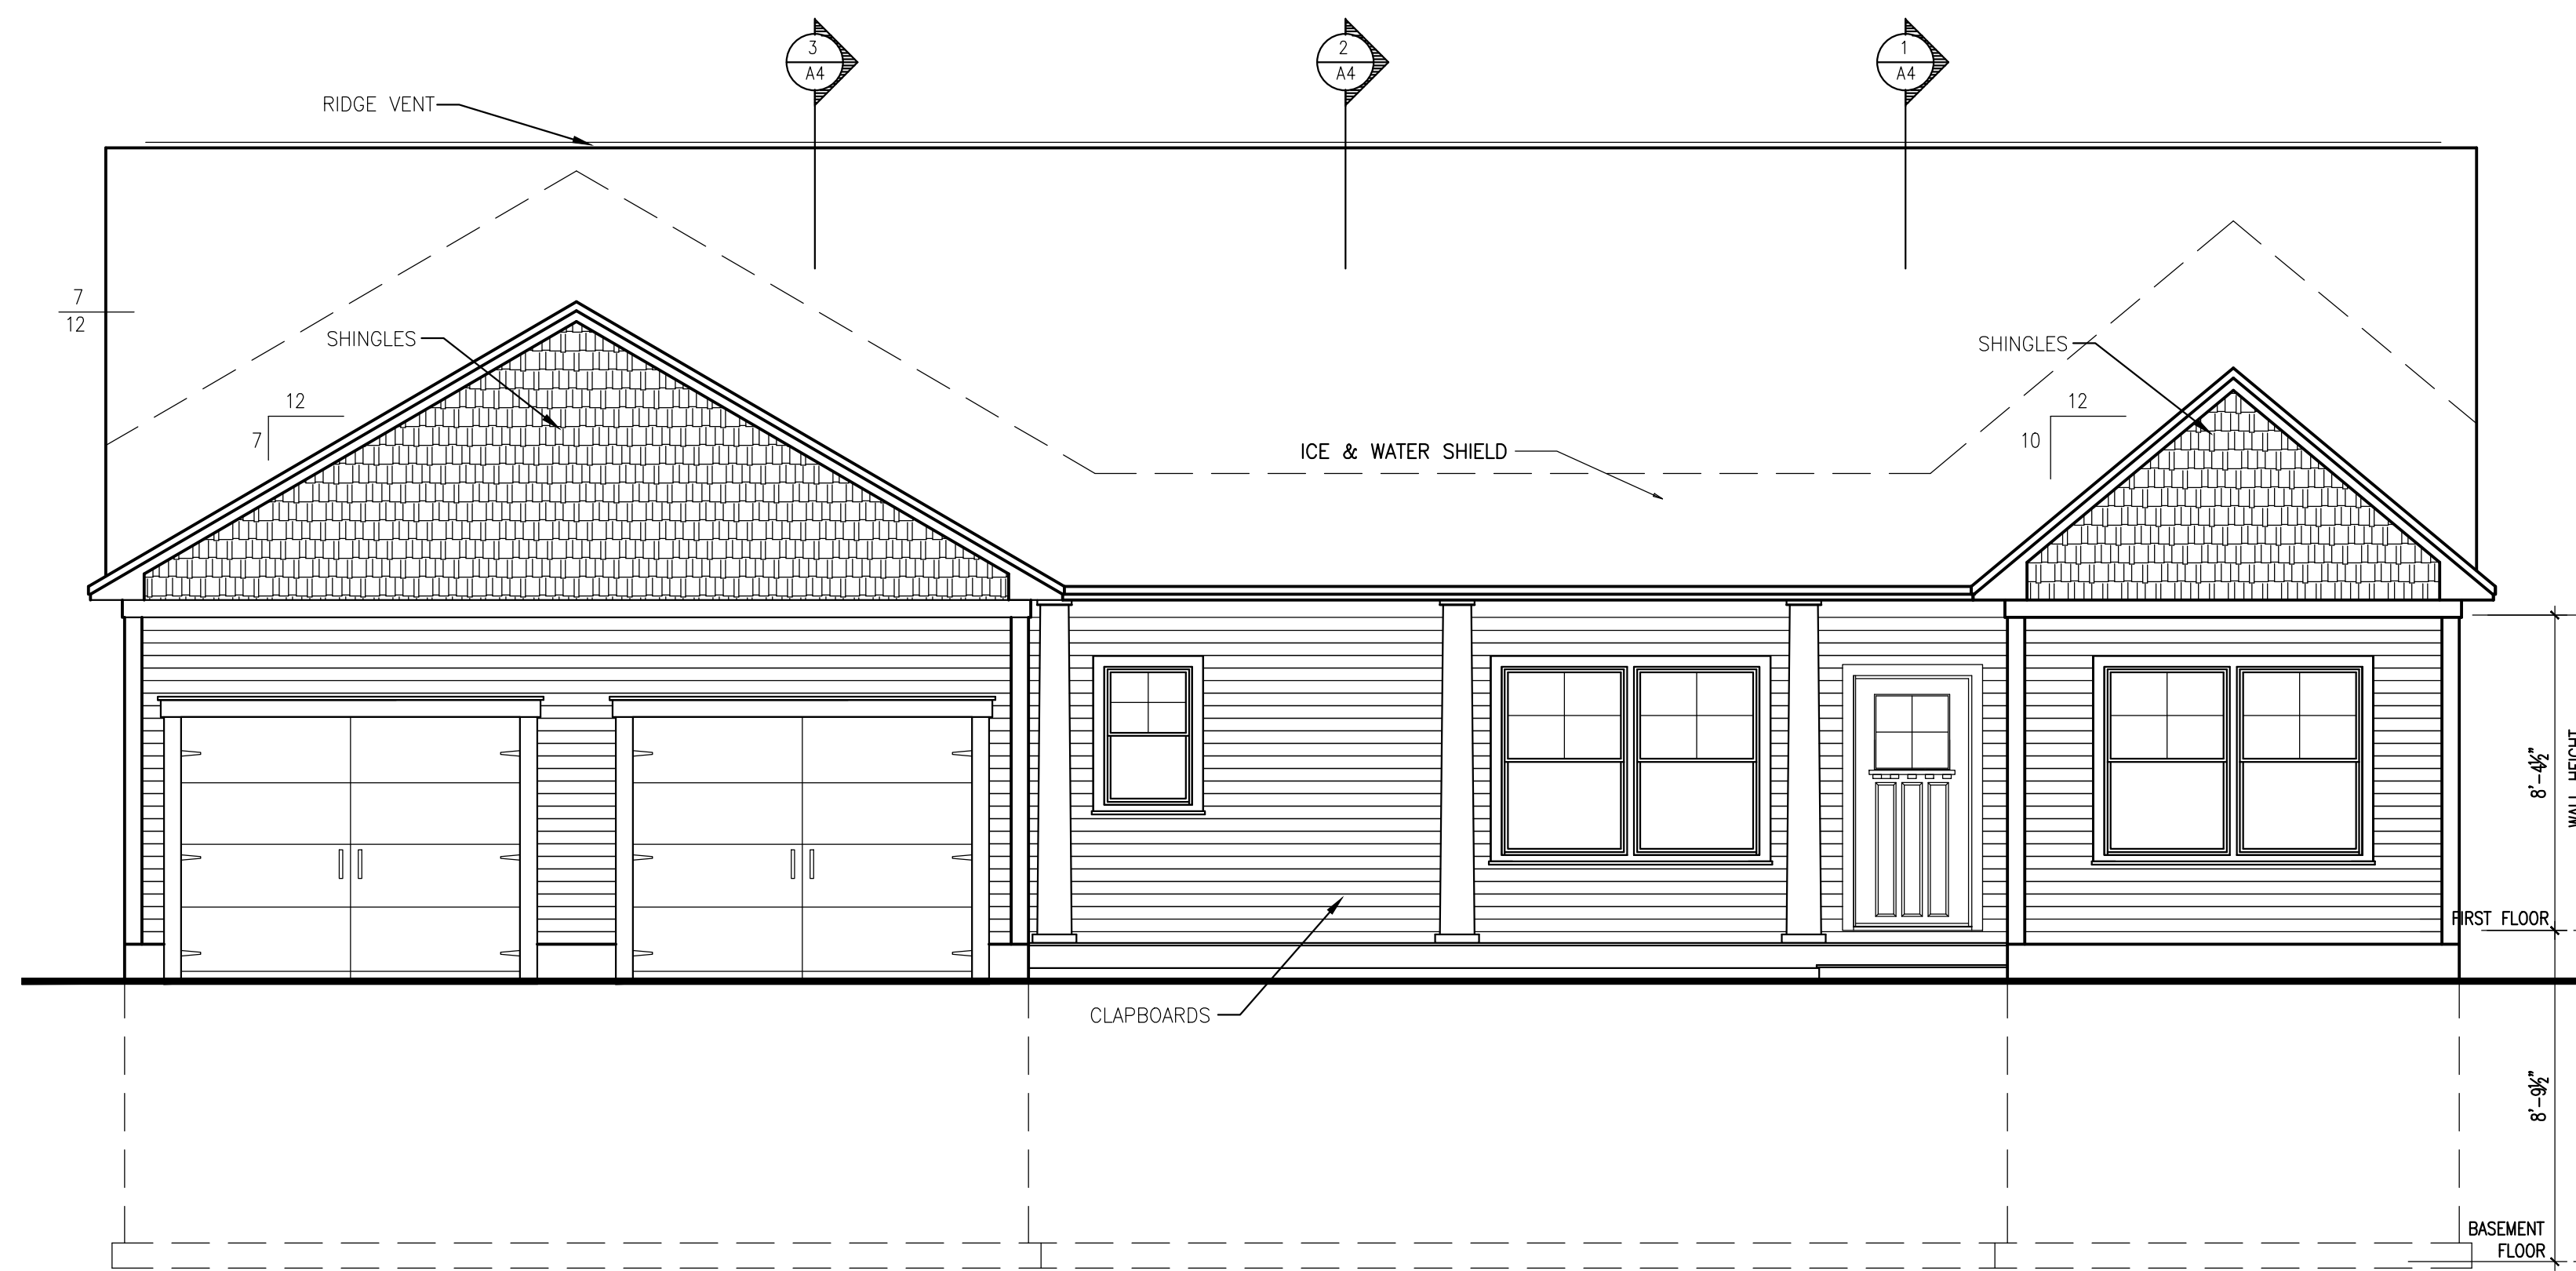

FRONT ELEVATION

1/4" = 1'-0"

RANCH DESIGN

PORTLAND, MAINE

ELEVATIONS

REVISIONS

DRAWN BY:	DLP
CHECKED BY:	DLP
DATE:	01-05-17
ISSUED:	

A2

SCALE: AS NOTED