



**RIGHT SIDE ELEVATION**  
1/4" = 1'-0"

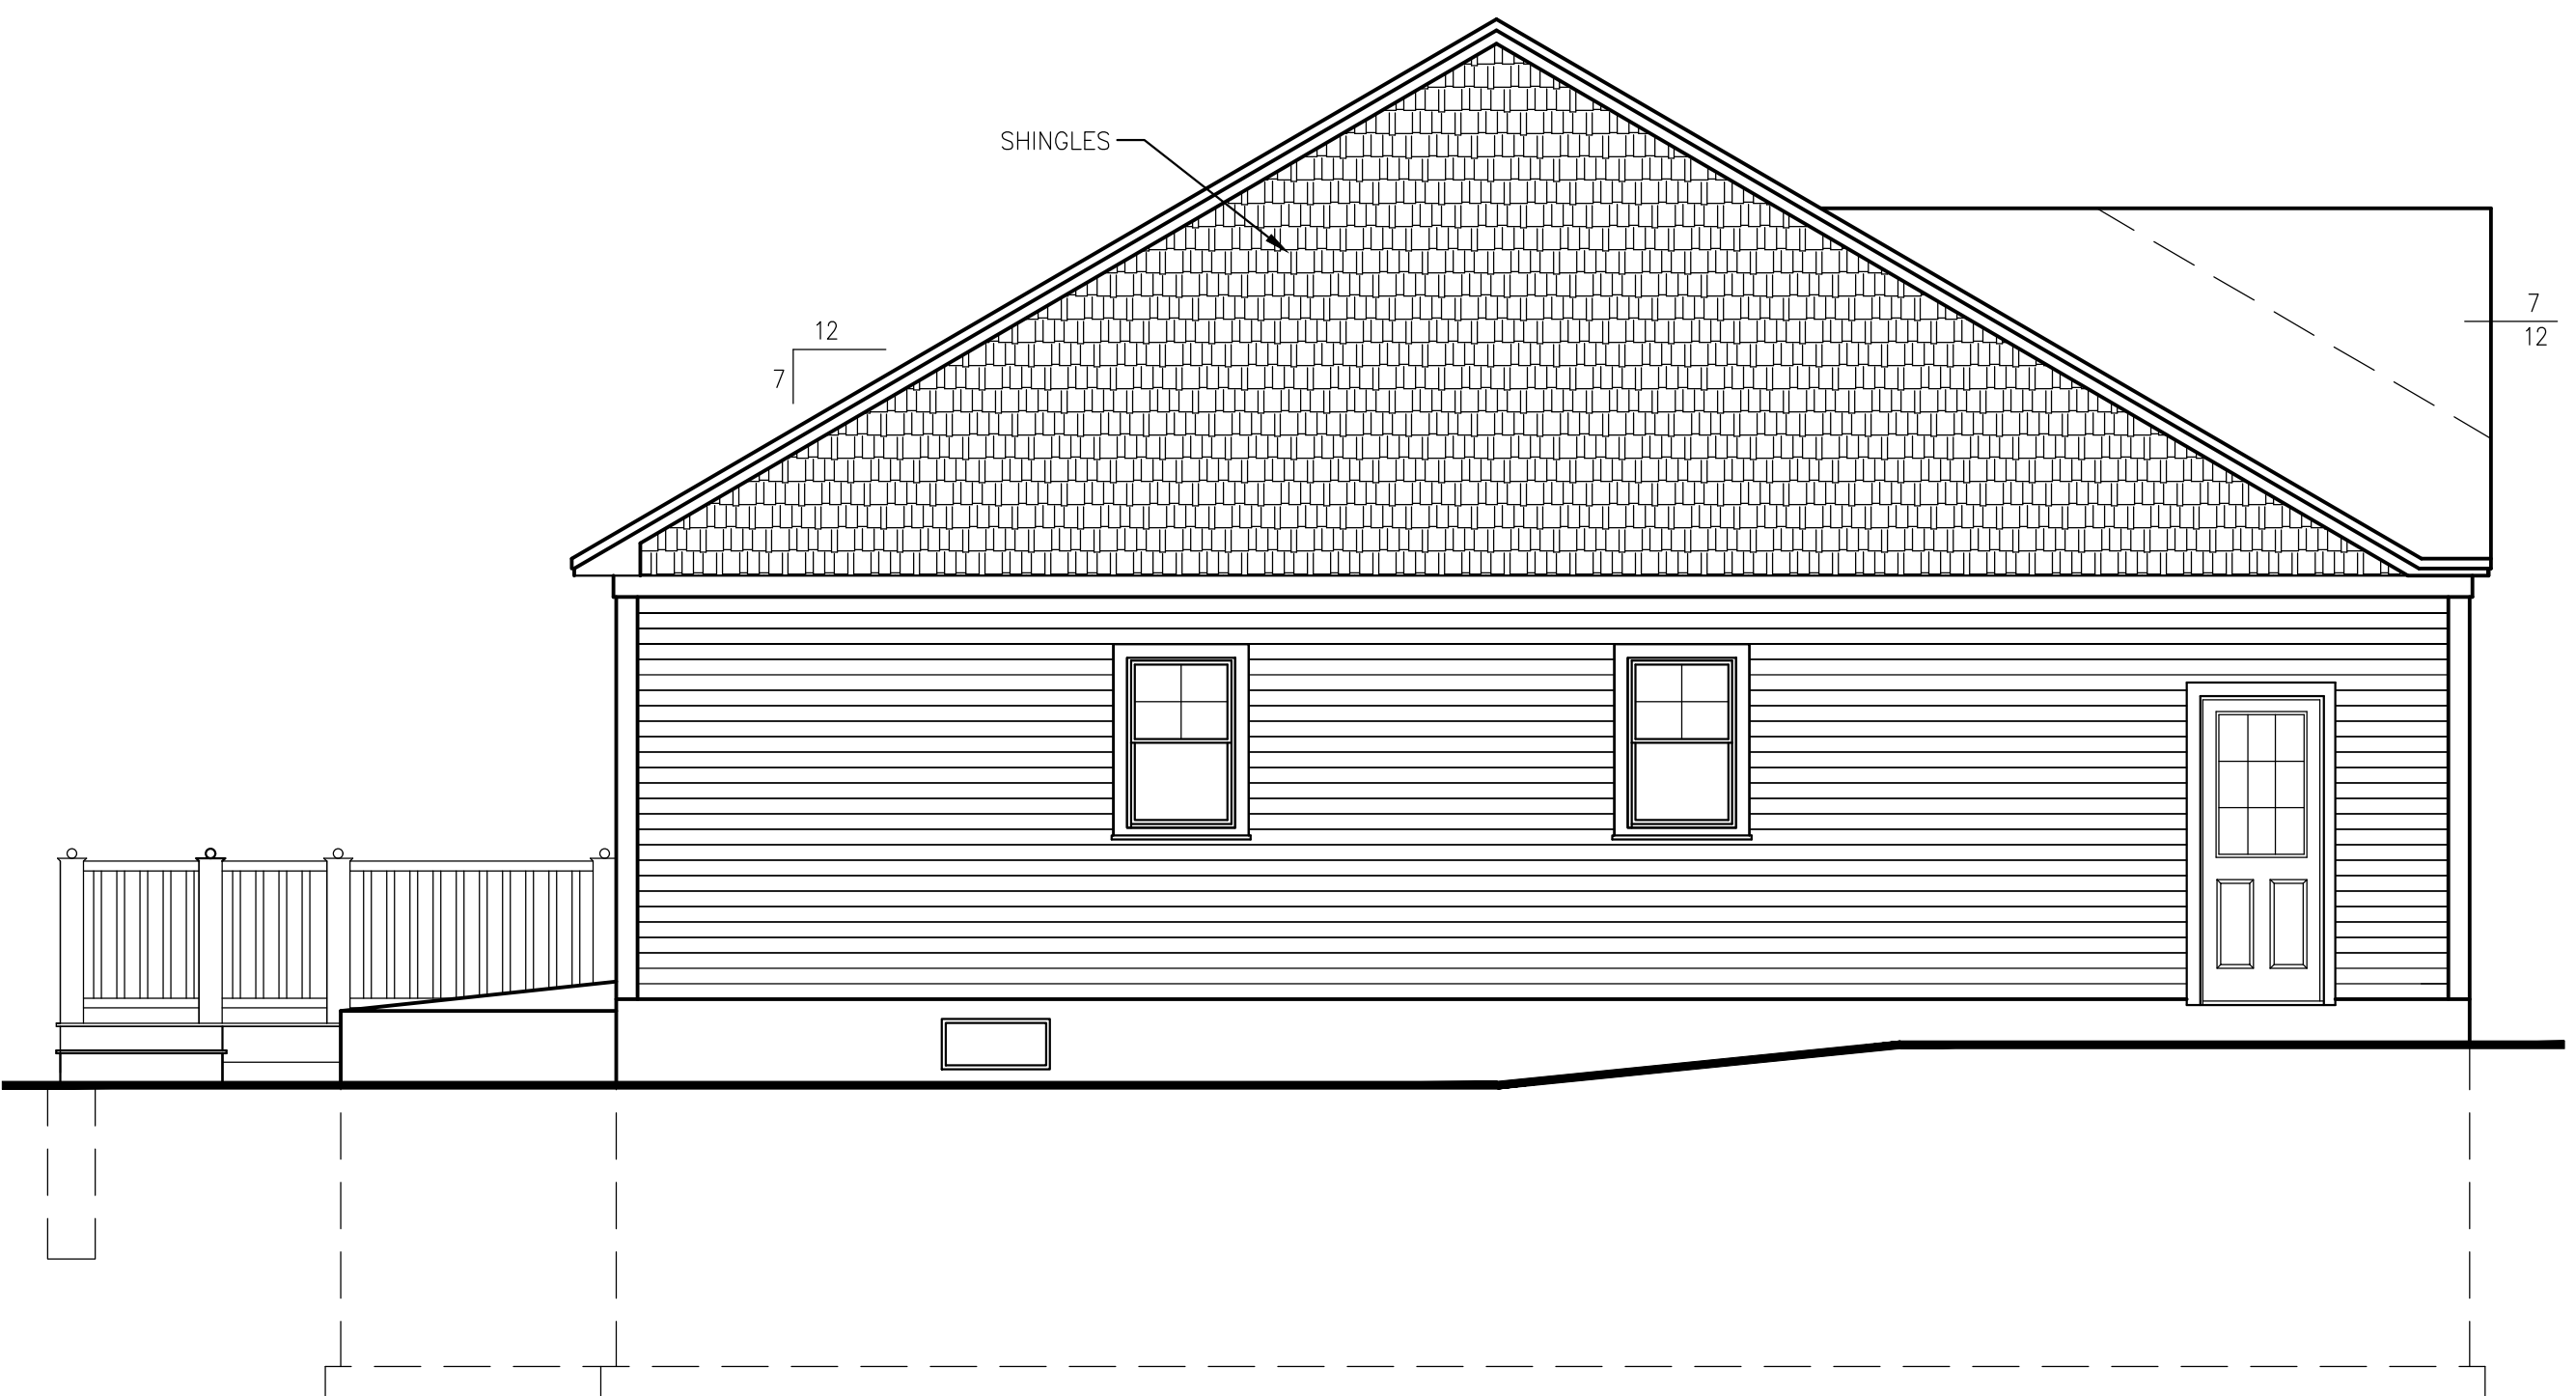

**LEFT SIDE ELEVATION**  
1/4" = 1'-0"

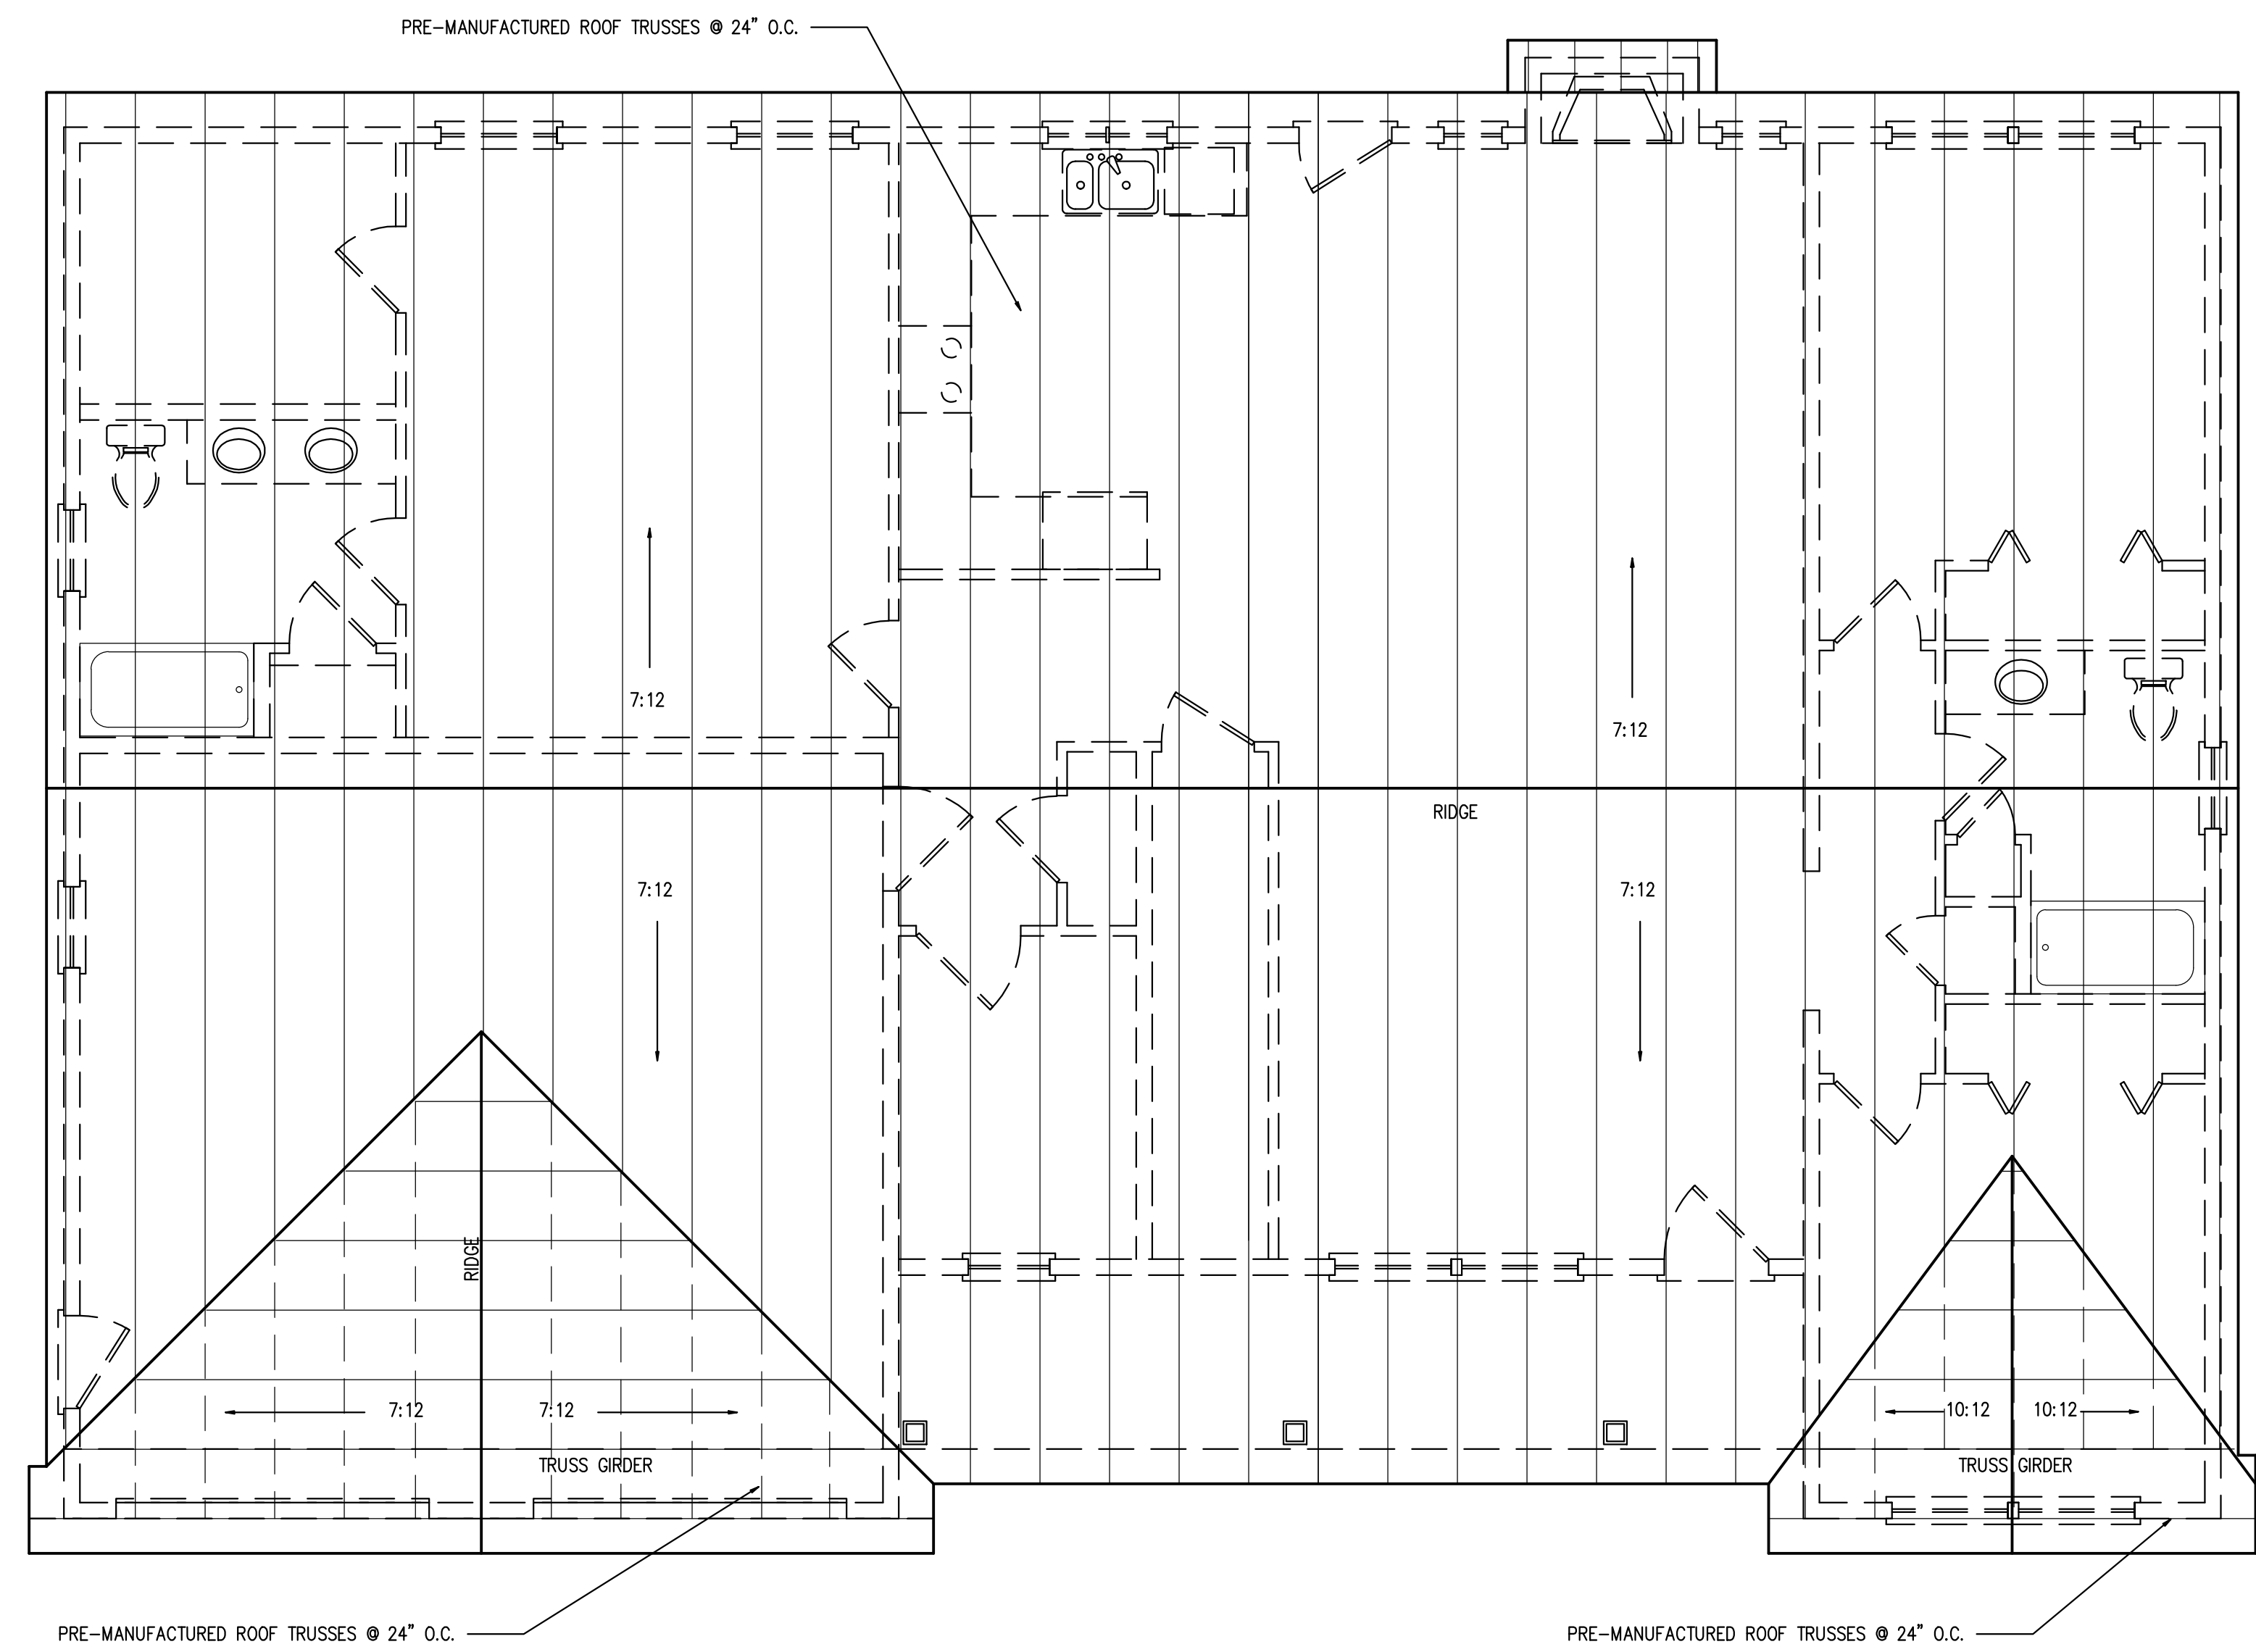

**ROOF PLAN**  
1/4" = 1'-0"

**RANCH DESIGN**

PORTLAND, MAINE

ELEVATIONS  
ROOF PLAN

REVISIONS

DLP  
DLP  
01-05-17

DRAWN BY:  
CHECKED BY:  
DATE:  
ISSUED:

**A3**

SCALE: AS NOTED