


Tank Location

FIRST FLOOR
HOUSE 728 SF.
GARAGE 375 SF.
SCALE: 1/4"=1'-0"

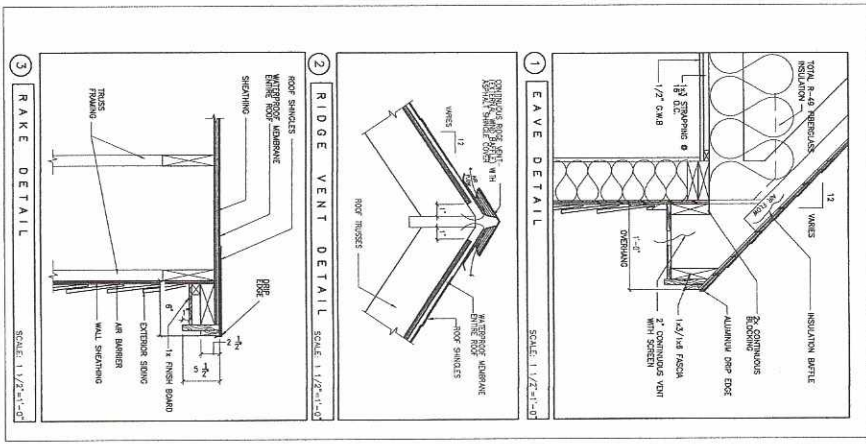

SCALE: AS NOTED	<p>DRAWN BY: DLP</p> <p>CHECKED BY: DLP</p> <p>DATE: 04-05-17</p> <p>ISSUED:</p>	<p>REVISIONS:</p>
-----------------	--	-------------------

RANCH DESIGN

PORTLAND, MAINE

FLOOR PLAN DETAILS

A1