


FIRST FLOOR

HOUSE: 1,234 S.F.
GARAGE: 494 S.F. 1/4" = 1'-0"

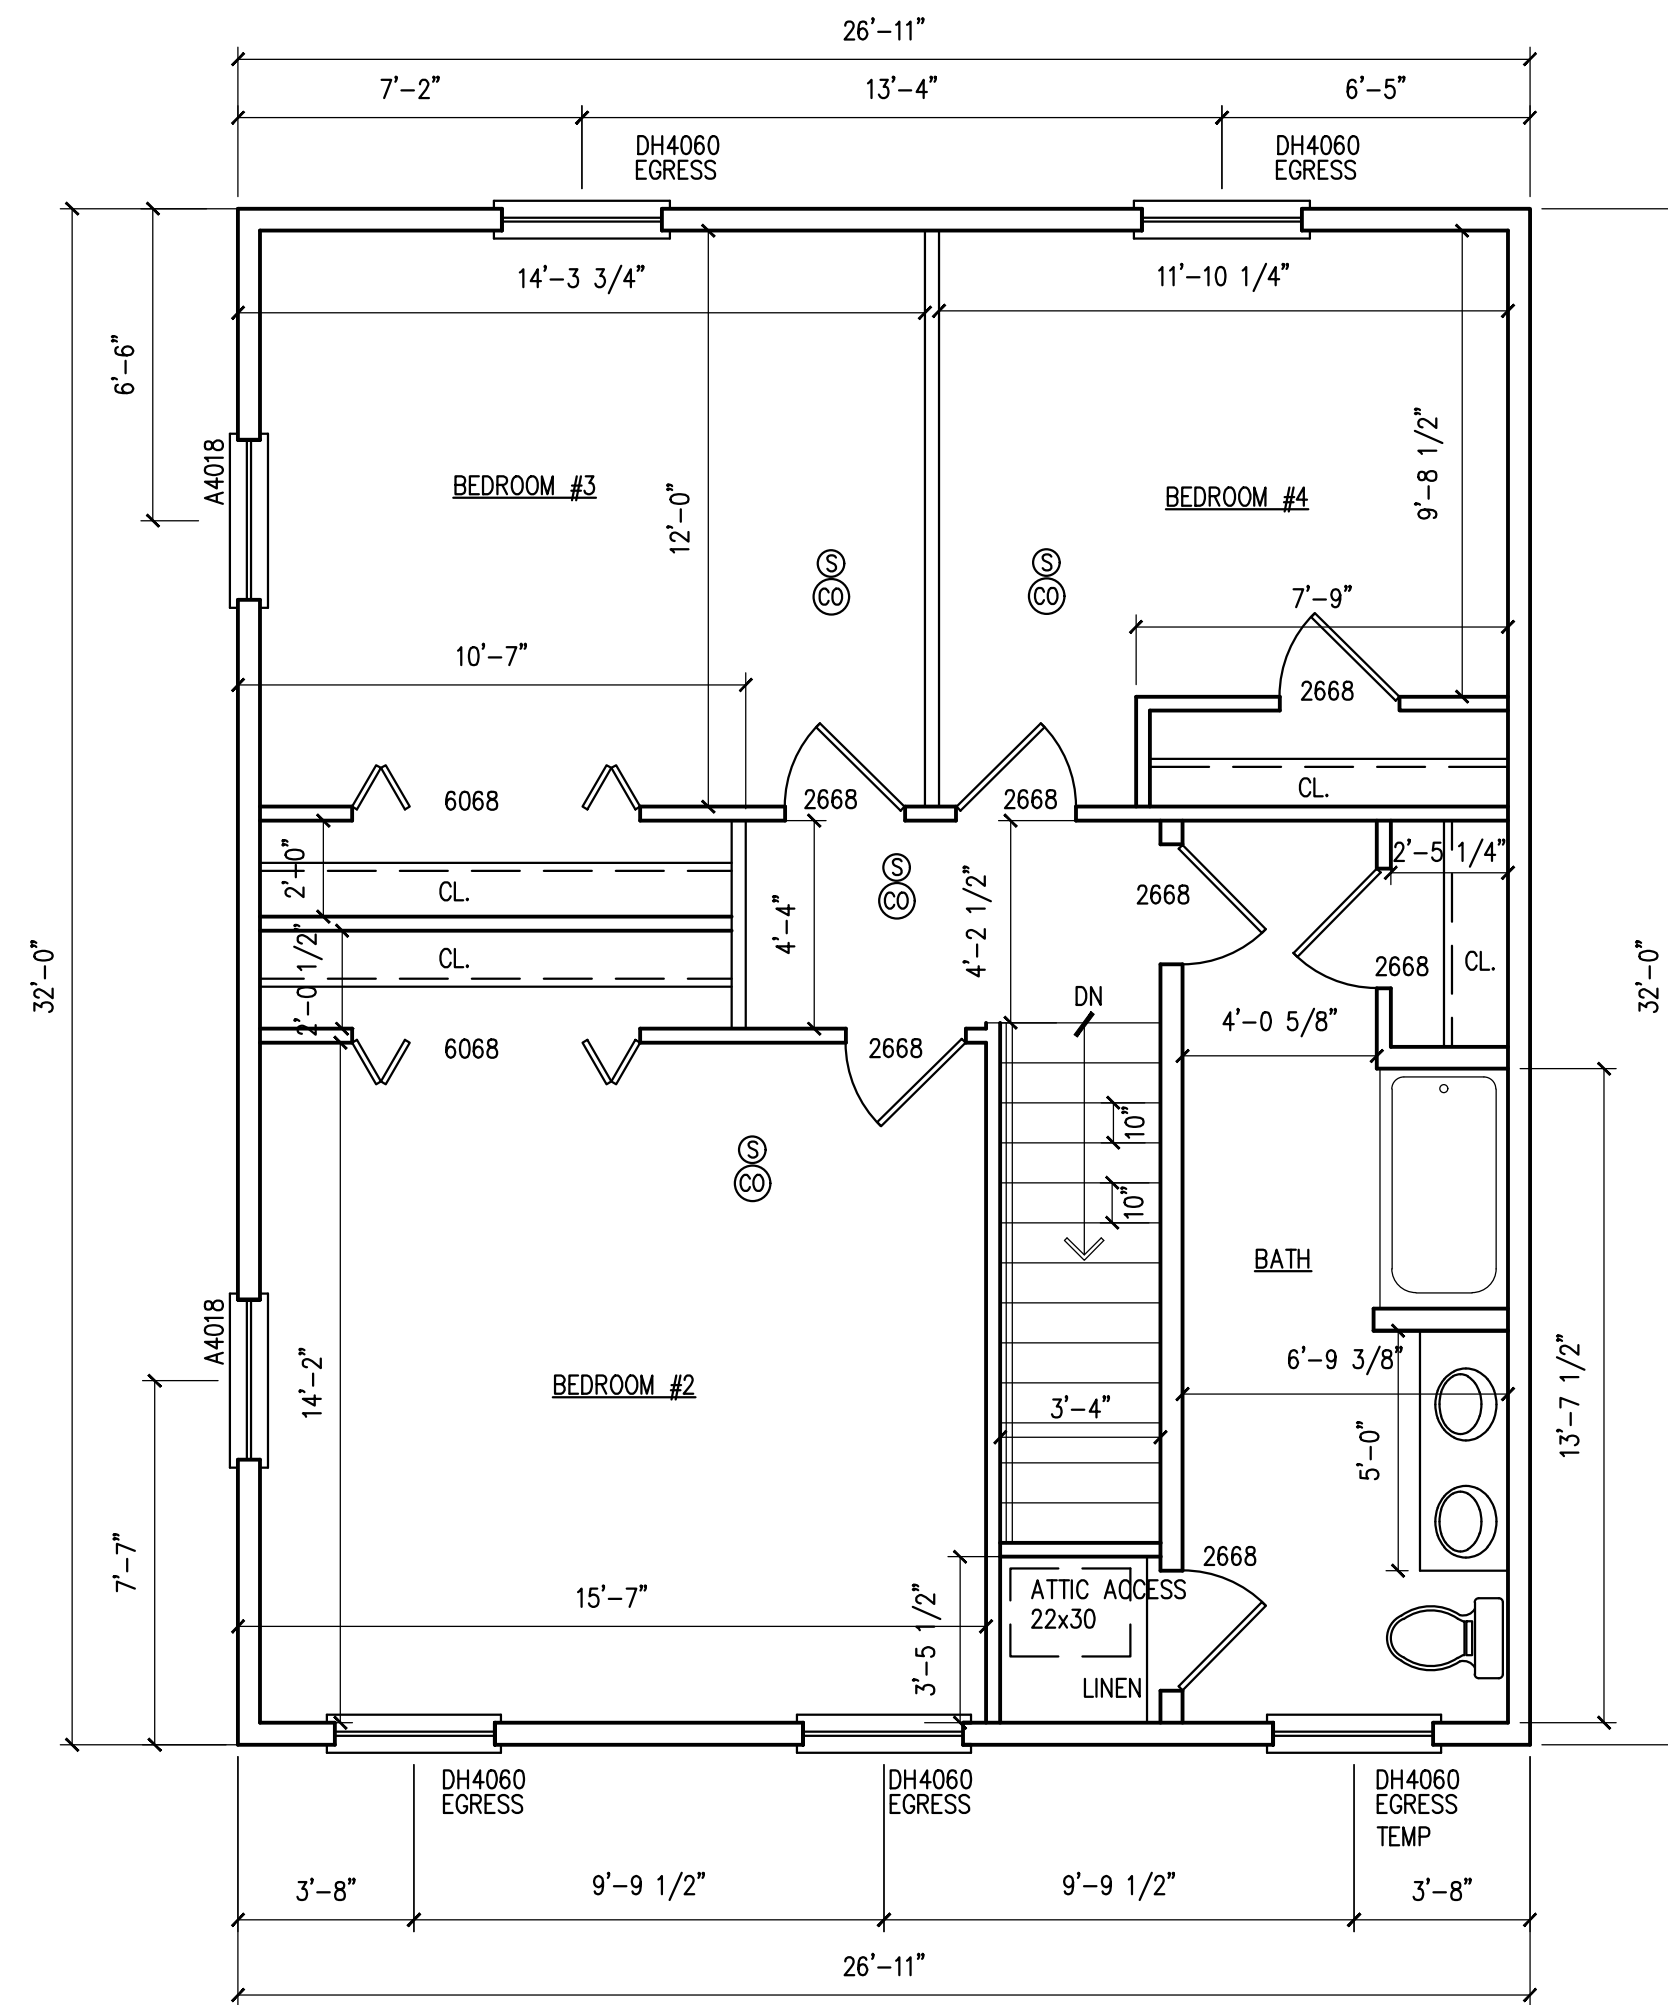

SECOND FLOOR

HOUSE: 861 S.F. 1/4" = 1'-0"

COLONIAL DESIGN

PORTLAND, MAINE

REVISIONS

DRAWN BY:	DLP
CHECKED BY:	DLP
DATE:	08-25-17
ISSUED:	

FLOOR PLANS

A1

SCALE: AS NOTED