




FRONT ELEVATION
1/4" = 1'-0"

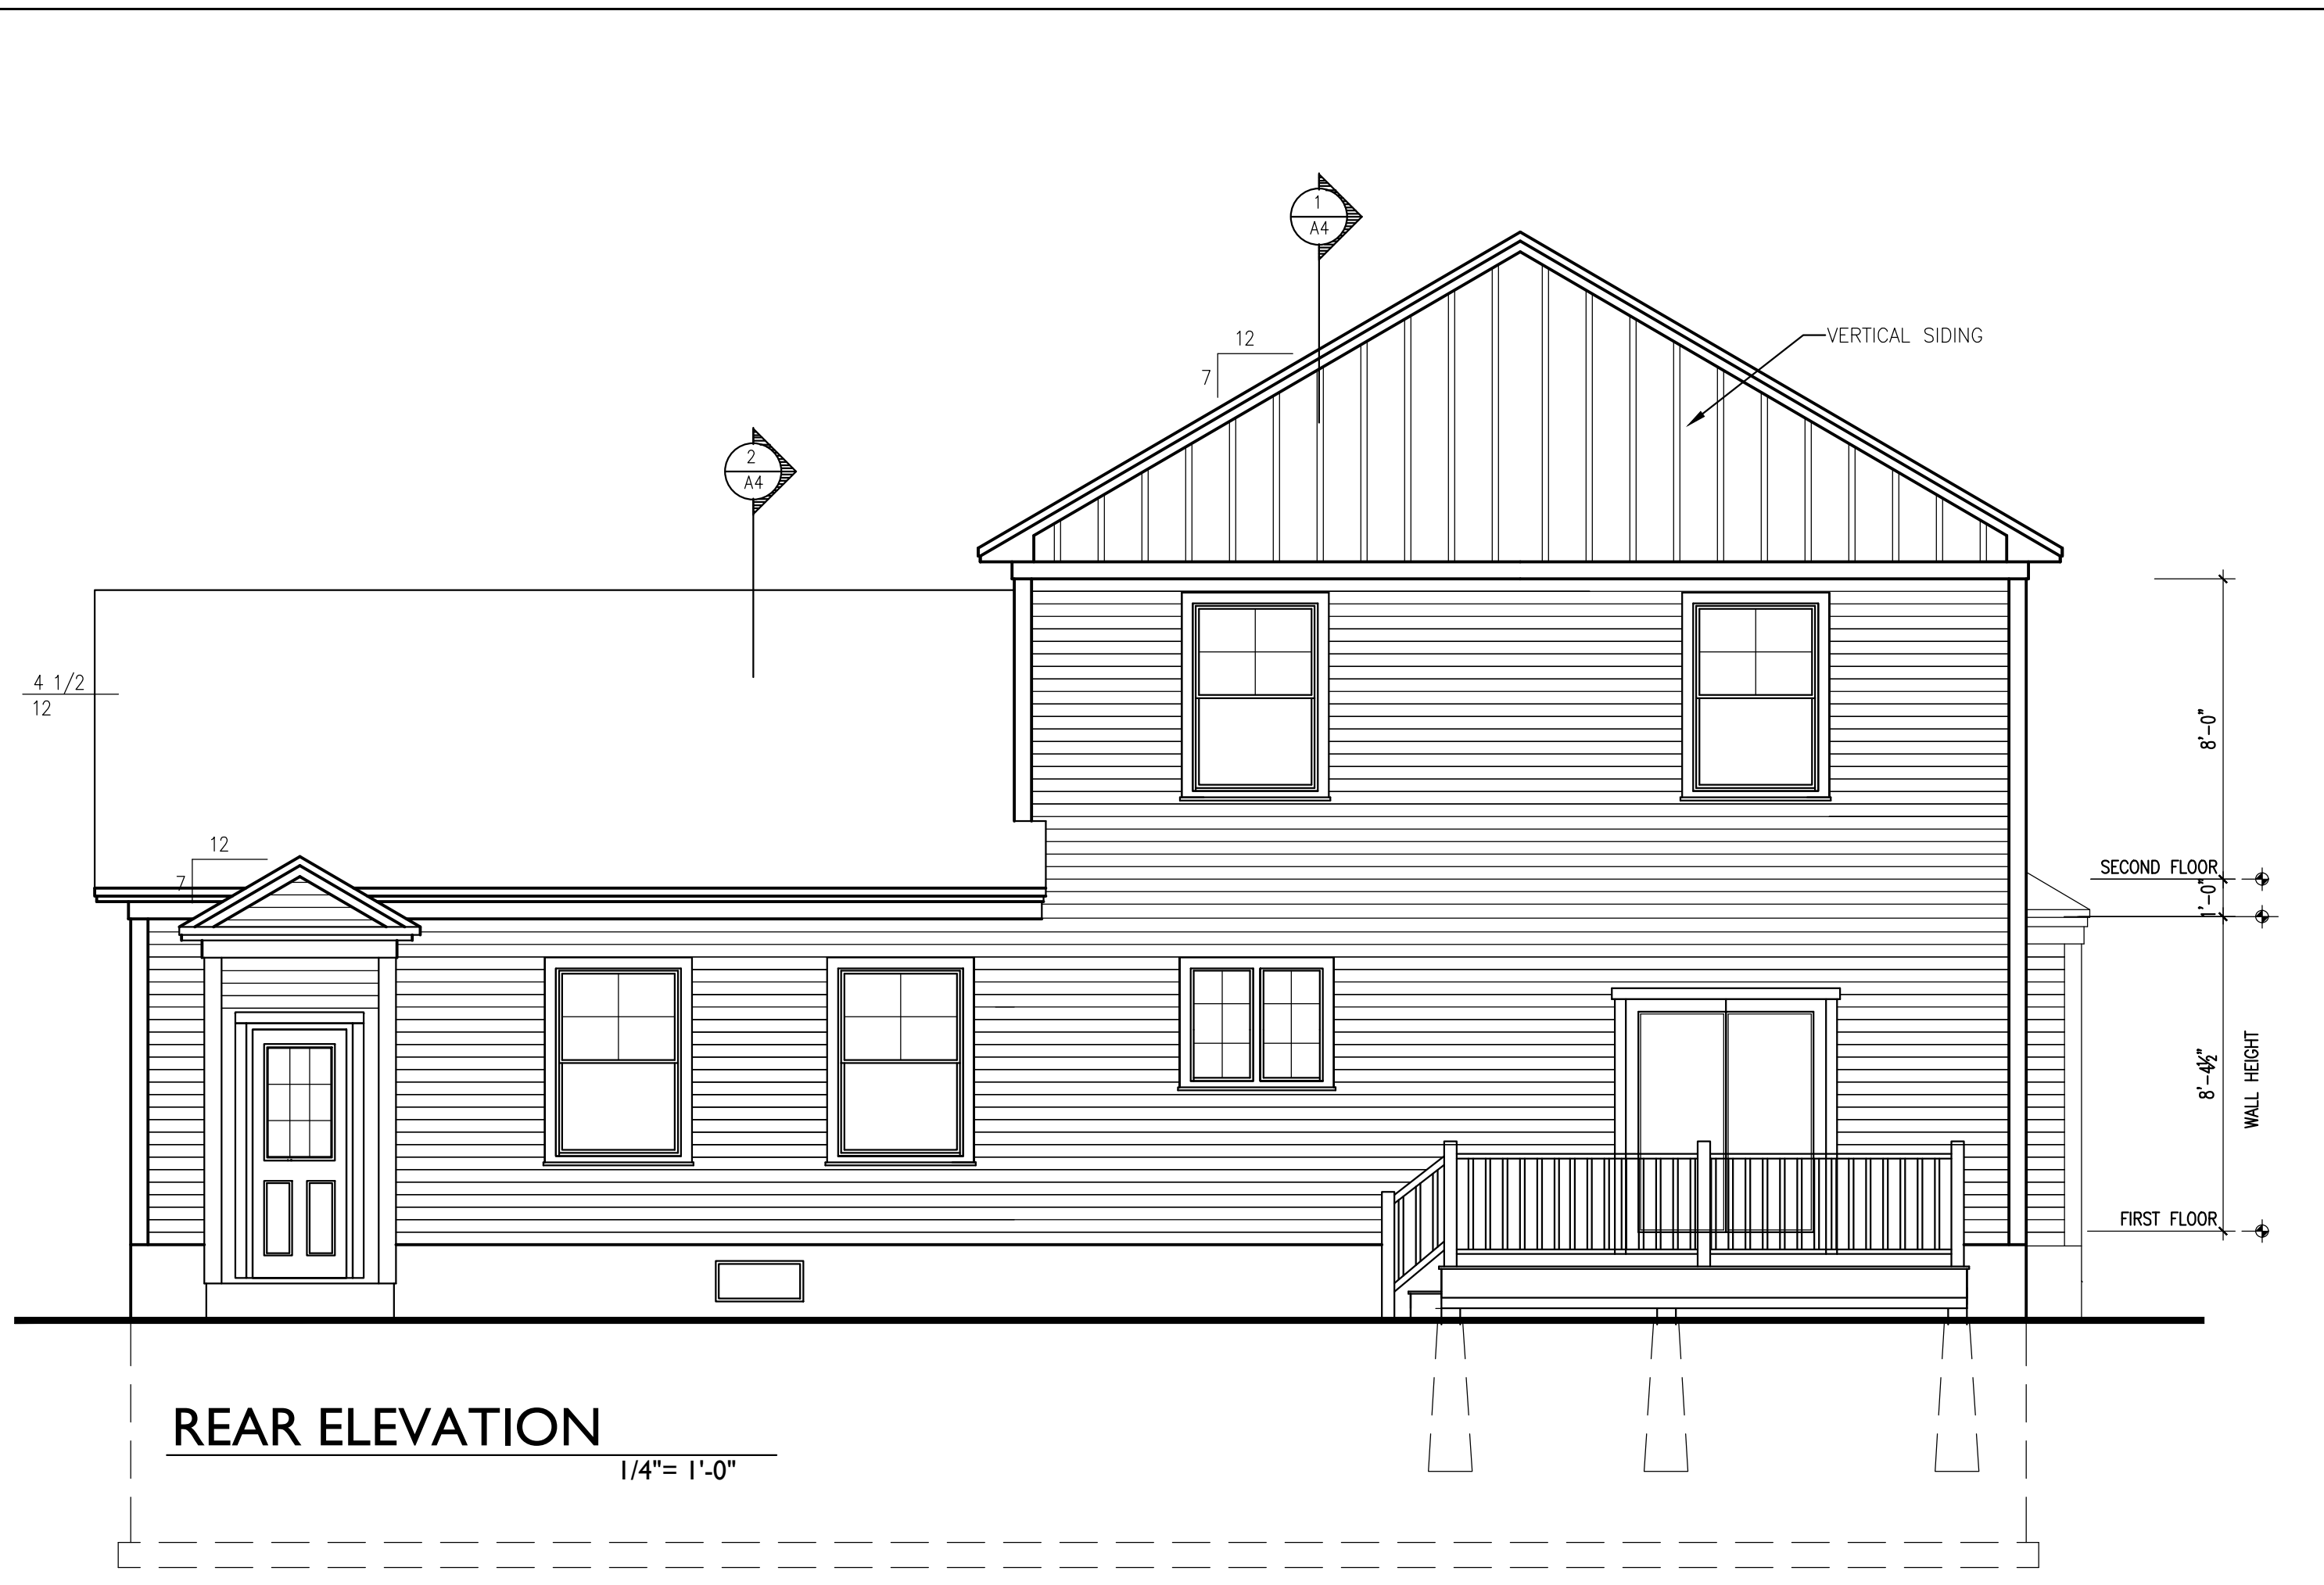

REAR ELEVATION
1/4" = 1'-0"



LEFT SIDE ELEVATION
1/4" = 1'-0"



RIGHT SIDE ELEVATION
1/4" = 1'-0"

COLONIAL DESIGN

PORTLAND, MAINE

ELEVATIONS

REVISIONS

DRAWN BY:	DLP
CHECKED BY:	DLP
DATE:	08-25-17
ISSUED:	

A2

SCALE: AS NOTED