


ROOF FRAMING PLAN
1/4" = 1'-0"

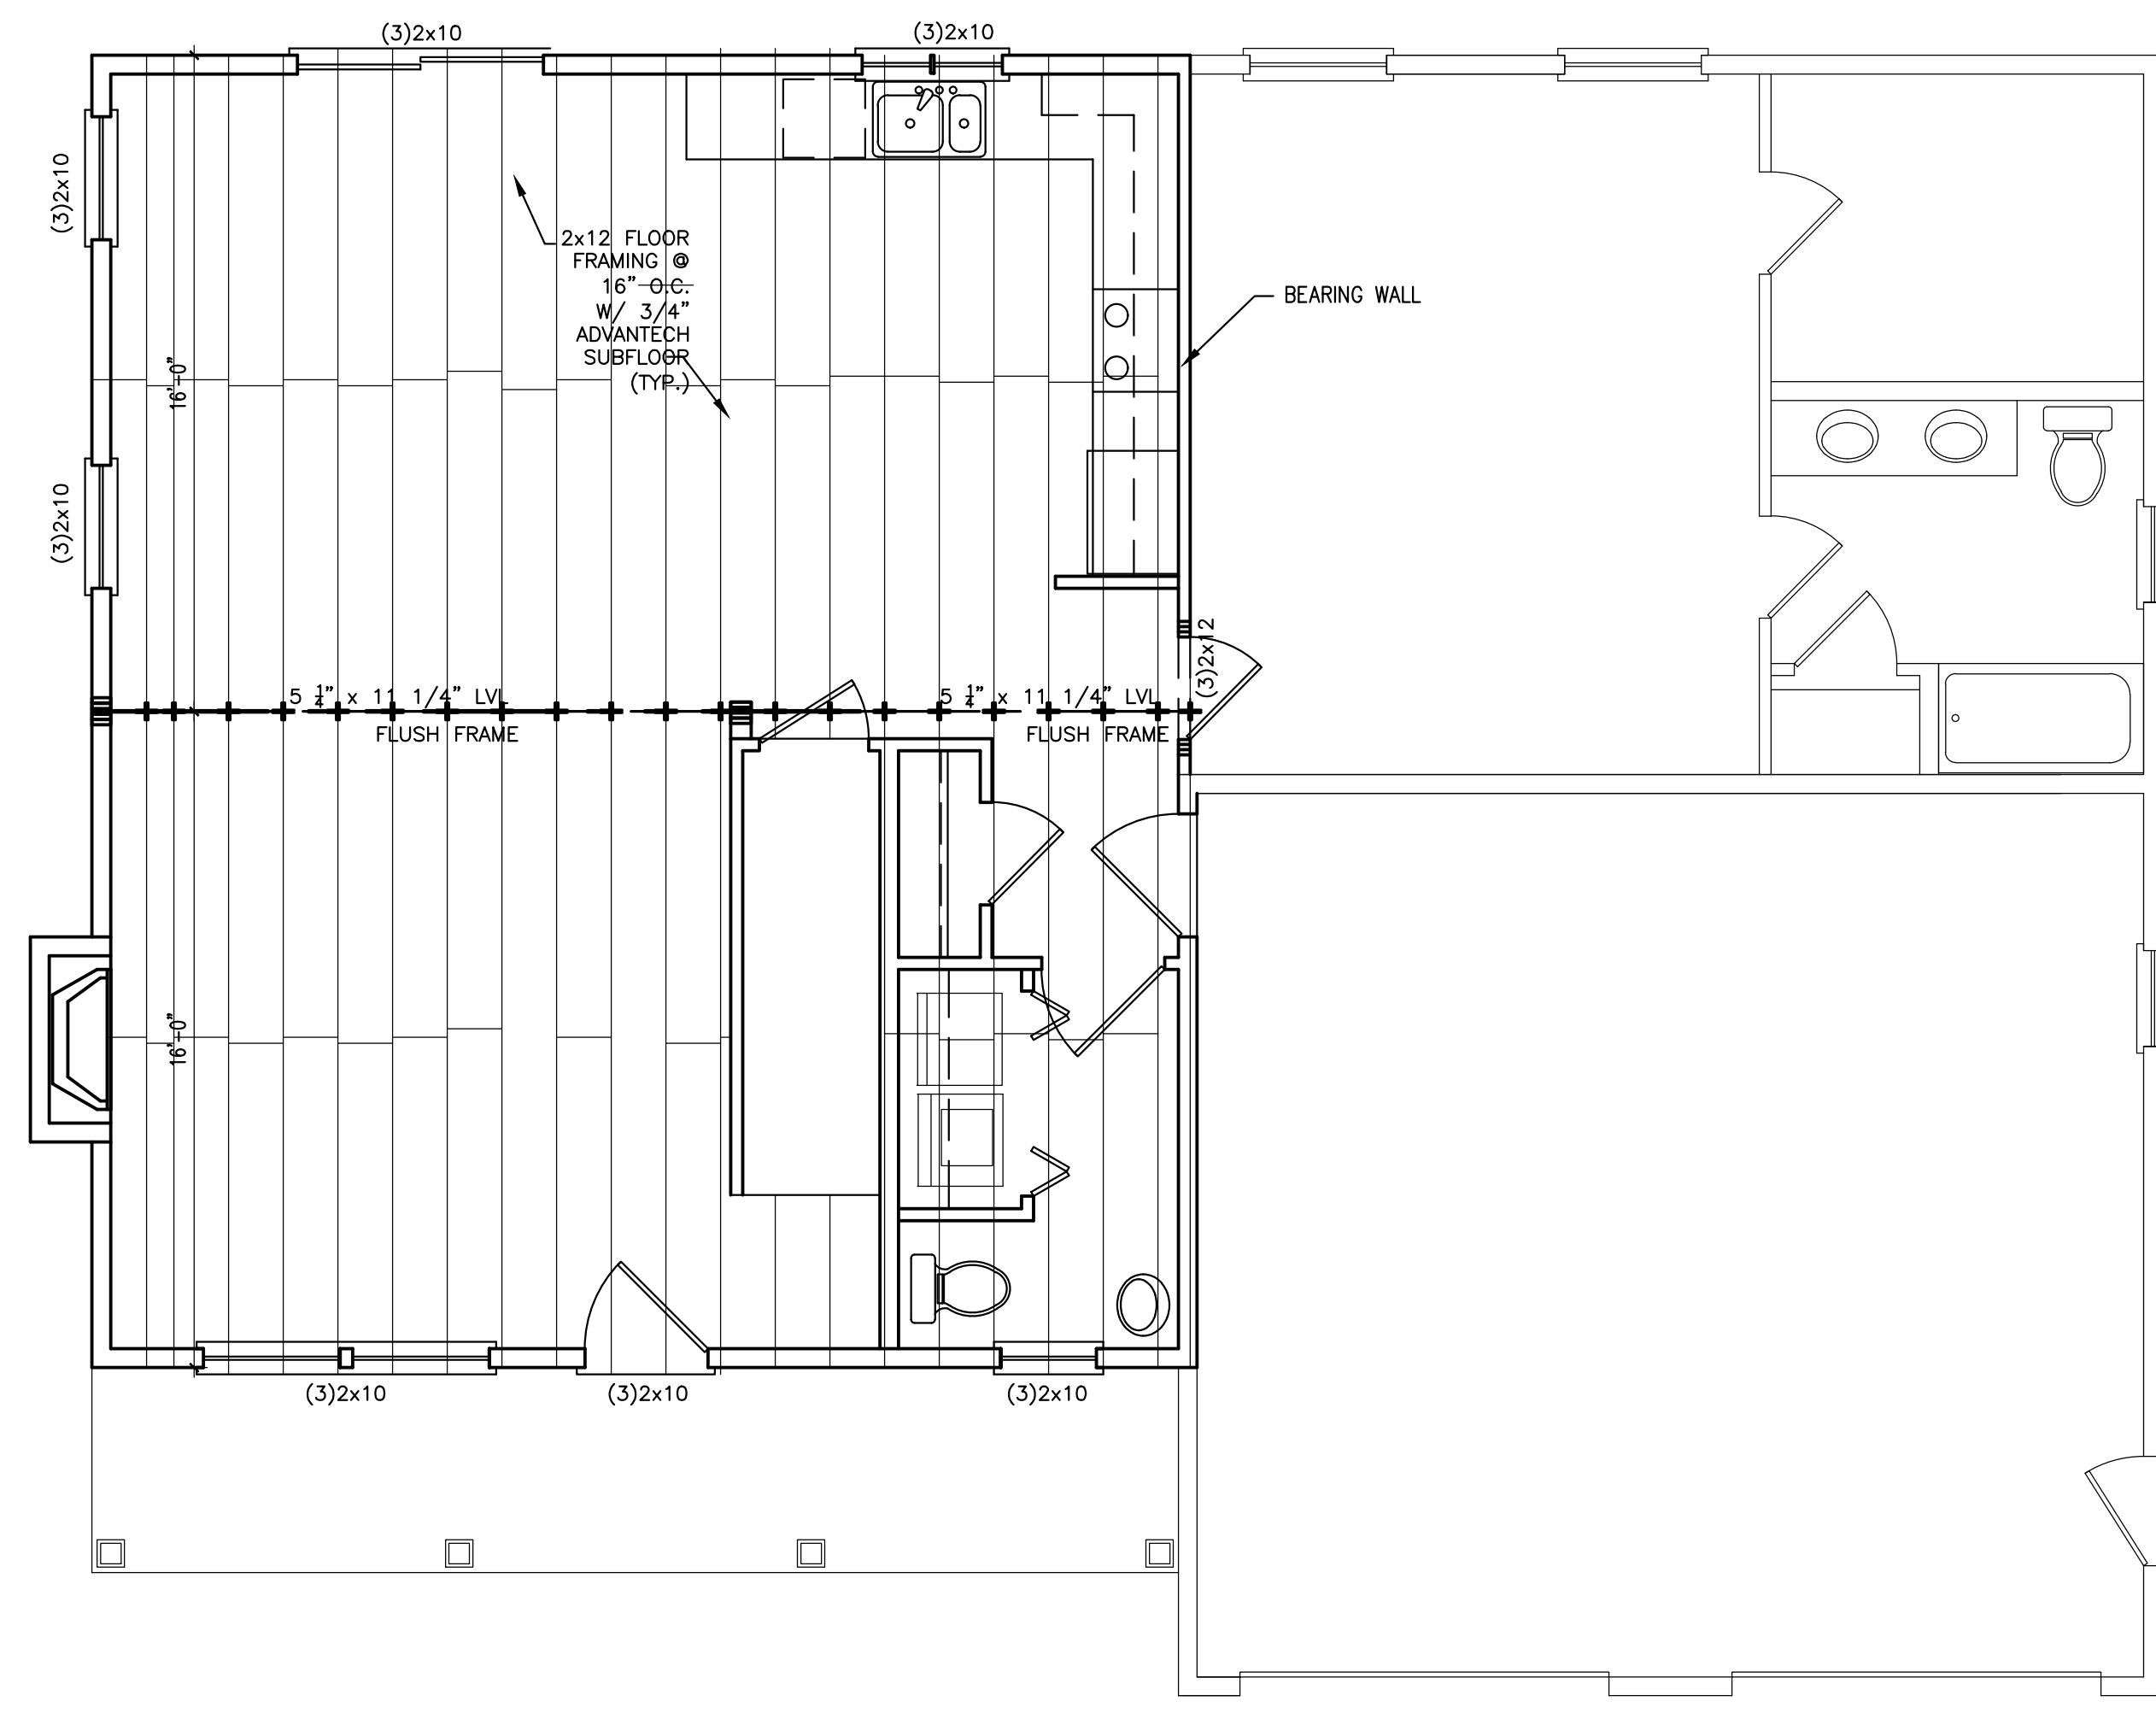

SECOND FLOOR FRAMING PLAN
1/4" = 1'-0"

COLONIAL DESIGN
PORTLAND, MAINE

REVISIONS	
DRAWN BY:	DLP
CHECKED BY:	DLP
DATE:	08-25-17
ISSUED:	

A3
SCALE: AS NOTED

FRAMING PLANS