

12 WHITE PINE WAY
FALMOUTH, MAINE 04105
CEL. (207) 632-5320
MIKE@CDDHOME.COM

PROJECT NAME

**REQUIA
SPEC #4**

PROJECT LOCATION

PORTLAND, MAINE

BUILT BY

SHEET NAME

**2ND FLR
PLAN &
SECTION**

© ALL RIGHTS RESERVED
ALL IDEAS, DESIGNS AND PLANS INDICATED OR REPRESENTED BY THESE DRAWINGS ARE THE PROPERTY OF CURRAN DRAFTING AND DESIGN. THESE DRAWINGS ARE TO BE USED ONLY IN CONNECTION WITH THE SPECIFIED PROJECT NAME & NUMBER AND ARE NOT TO BE REPRODUCED, COPIED, REPRODUCED OR COPIED IN ANY MANNER WITHOUT THE WRITTEN PERMISSION OF CURRAN DRAFTING AND DESIGN. THESE PLANS ARE INTENDED FOR A ONE COPY OF THE DRAWINGS. THE TITLE BLOCK IS NOT TO BE REPRODUCED OR COPIED IN ANY MANNER.

DRAWN BY: M.P.C.
CHECKED BY: M.P.C.

SCALE: AS-NOTED
DATE: 04/01/2017
FILE NUMBER 17-0017

REVISIONS: 16/08/17

A-3



NOTE: (5) INDICATES COMBO SMOKE & CO DETECTOR LOCATION
1ST FLOOR739 SQ. FT.
2ND FLOOR1050 SQ. FT.
TOTAL1789 SQ. FT.

ANDERSON 400 SERIES BLACK WINDOWS				
NUM./MANUF. #	R.O.-W"x H"	QTY.	GRILLS	NOTES
(A) TW30410	3'-2" x 5'-0"	5	4/1	DBL HUNG. EGRESS
(B) TW30410-2	6'-3" x 5'-0"	2	4/1	MULLED DBL HUNG. EGRESS
(C) TW30310-2	6'-3" x 4'-0"	1	4/1	MULLED DBL HUNG.
(D) TW24310	2'-6" x 4'-0"	1	4/1	DBL HUNG.
(E) TW2442-2	4'-11" x 4'-4"	1	4/1	MULLED DBL HUNG. TEMP GLS
(F) TW24410	2'-6" x 5'-0"	1	4/1	DBL HUNG.
(G) TW30410-3	9'-5" x 5'-0"	1	4/1	TRIP. MULLED DBL HUNG. EGRS
(H) TW30210	3'-2" x 3'-0"	3	4/1	DBL HUNG.
(I) AZ1	2'-0" x 2'-0"	2	6	LITE
(J) PTR6010	1'-0" x 6'-0"	1	6	AWNING OPERABLE.
(K) THERMA-IRU FRONT DOOR T.B.D.		2	3/0	PICTURE - TRANSOME
(L) THERMA-IRU GARAGE SIDE DOOR T.B.D.		1	3/0	6/8
(M) 20 MIN FIRE RATED DOOR T.B.D.		2	3/0	6/8
(N) FWG6068L	16'-0" x 6'-8"	1	15	LITE

ALL WINDOWS HAVE THE FOLLOWING: U FACTOR 0.28, SHG 0.26, VLT 0.47 OR 21

CANTILEVERED TRUSS NOTES:
FINAL TRUSS DESIGN TO BE COMPLETED BY OTHER.

INSULATION NOTES:
INSULATION TO BE DETERMINED BY CONT./OWNER. CONTRACTOR TO PROVIDE AT LEAST MIN. INSULATION VALUES IN WALLS=R21. CEILING=R49. FLOORS=R38 & UNCONDITIONAL SPACE REQUIRED BY LOCAL CODE.

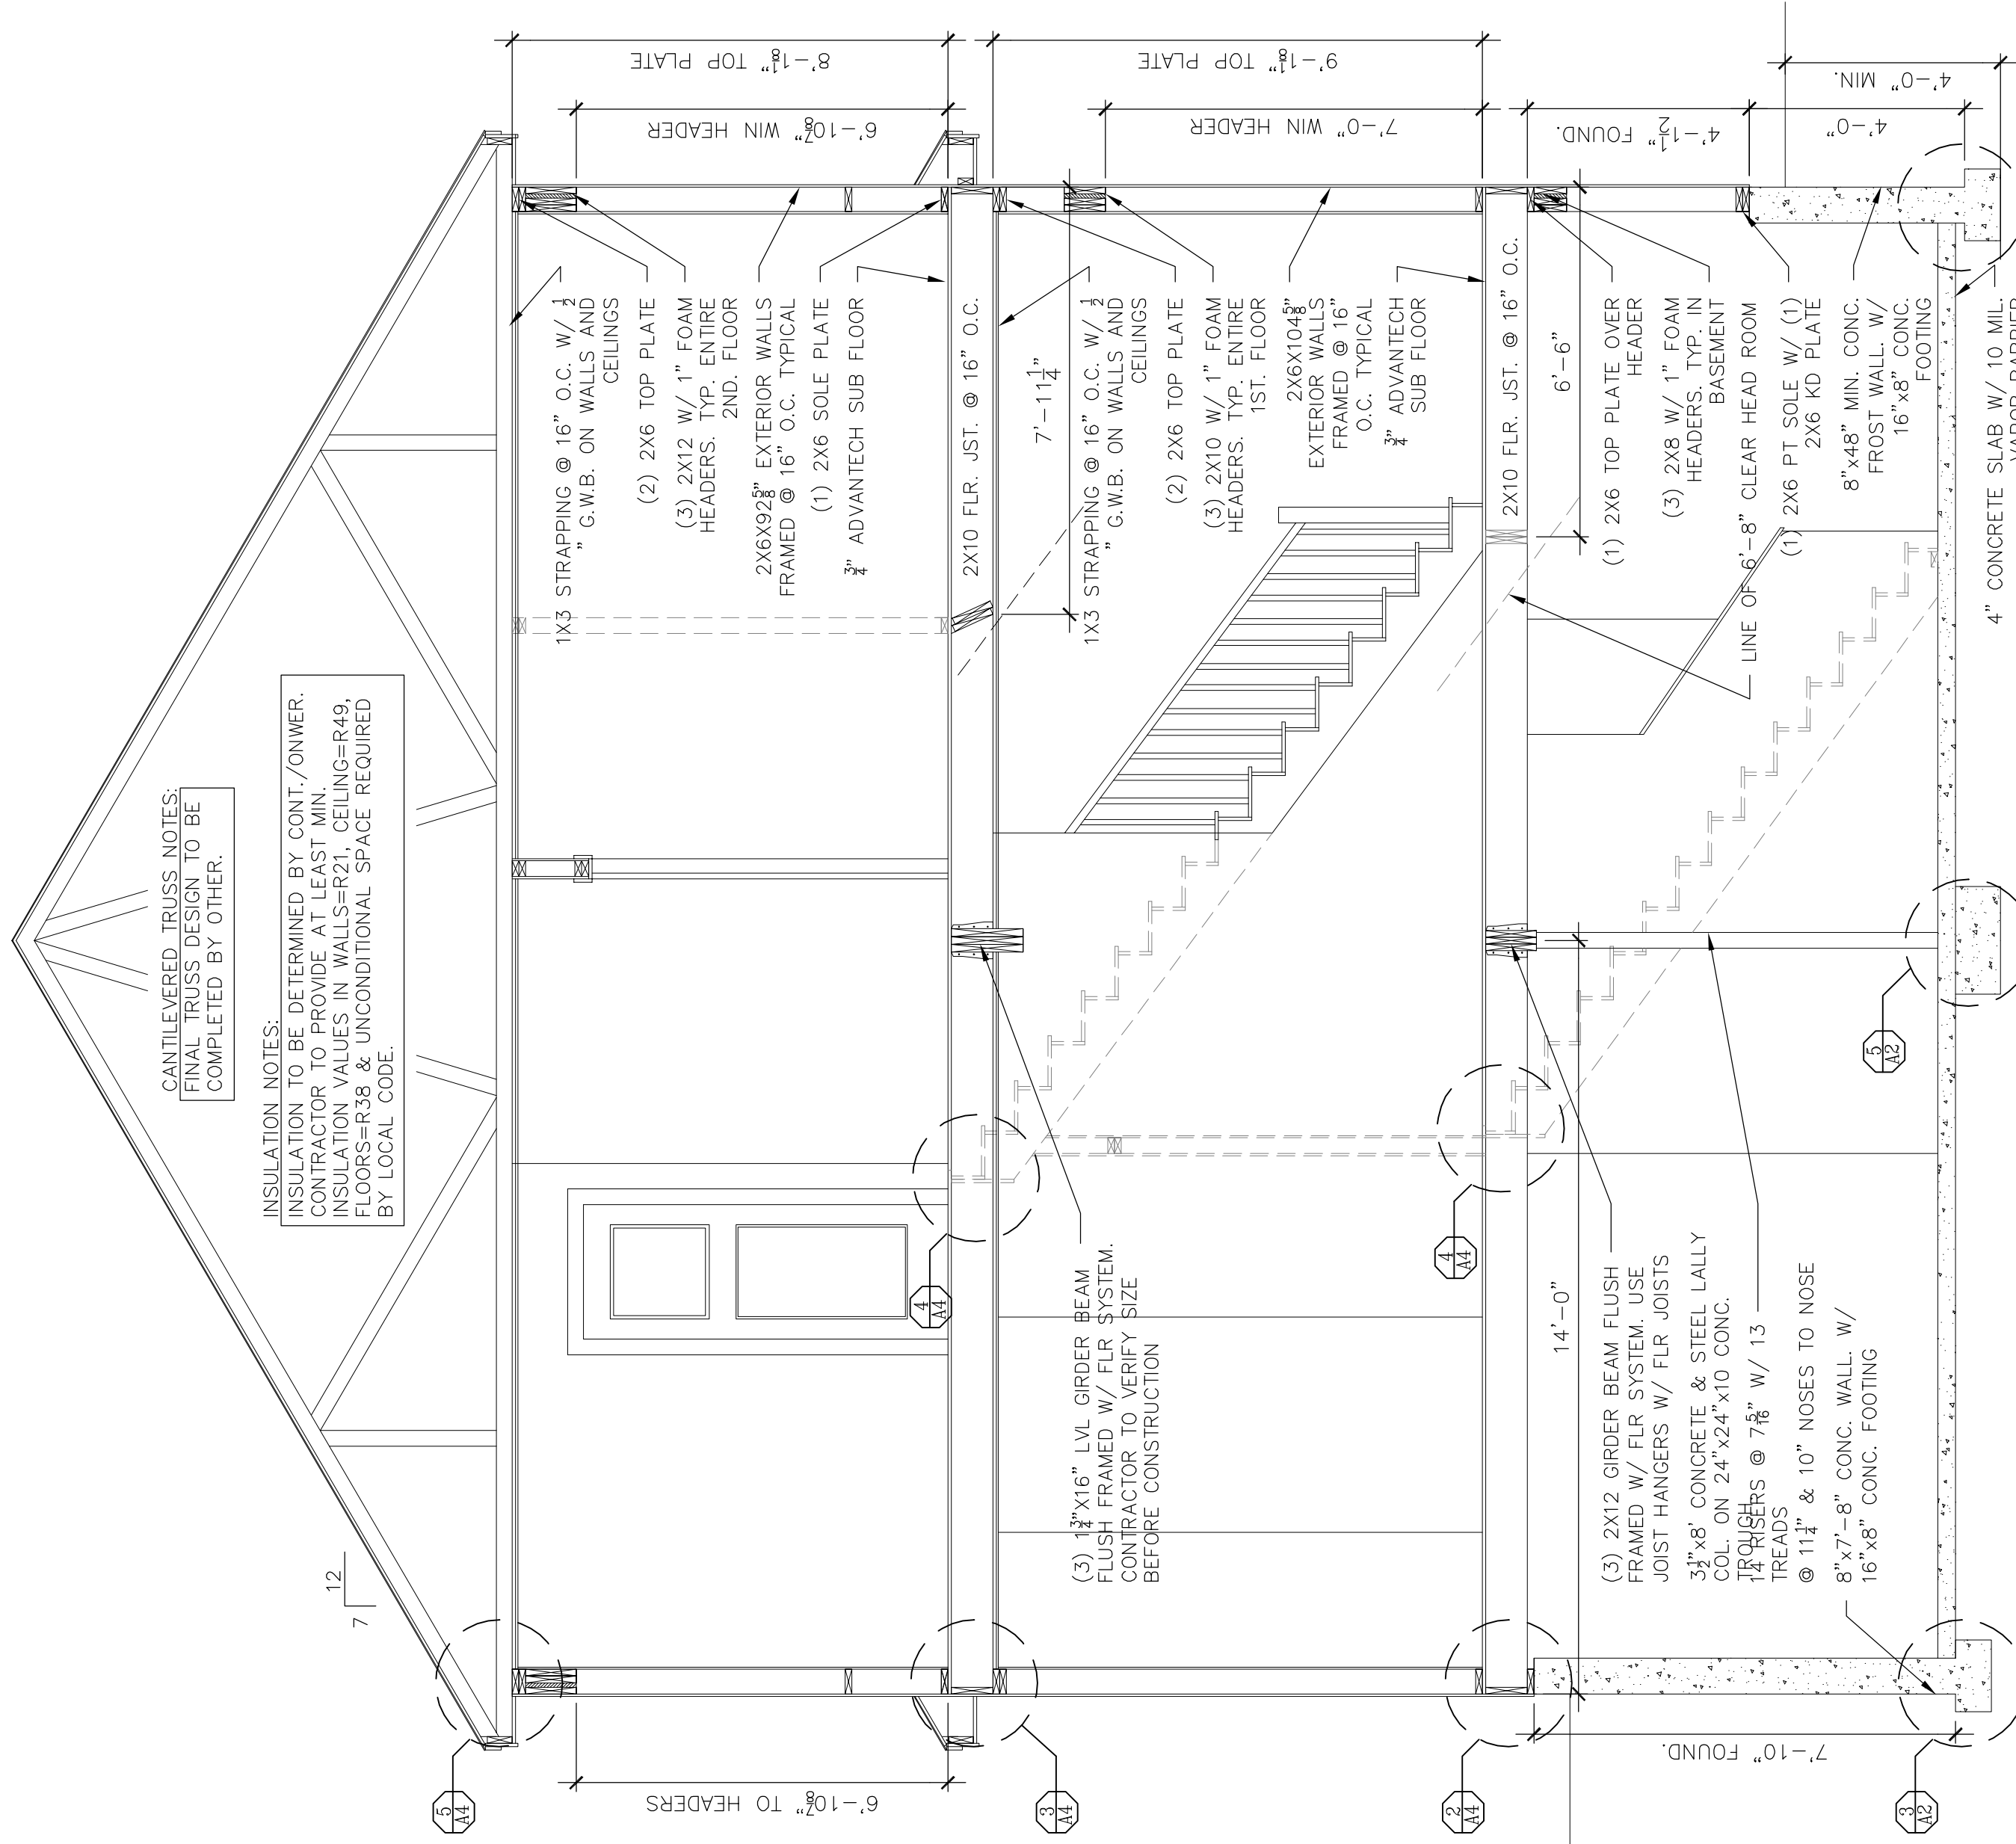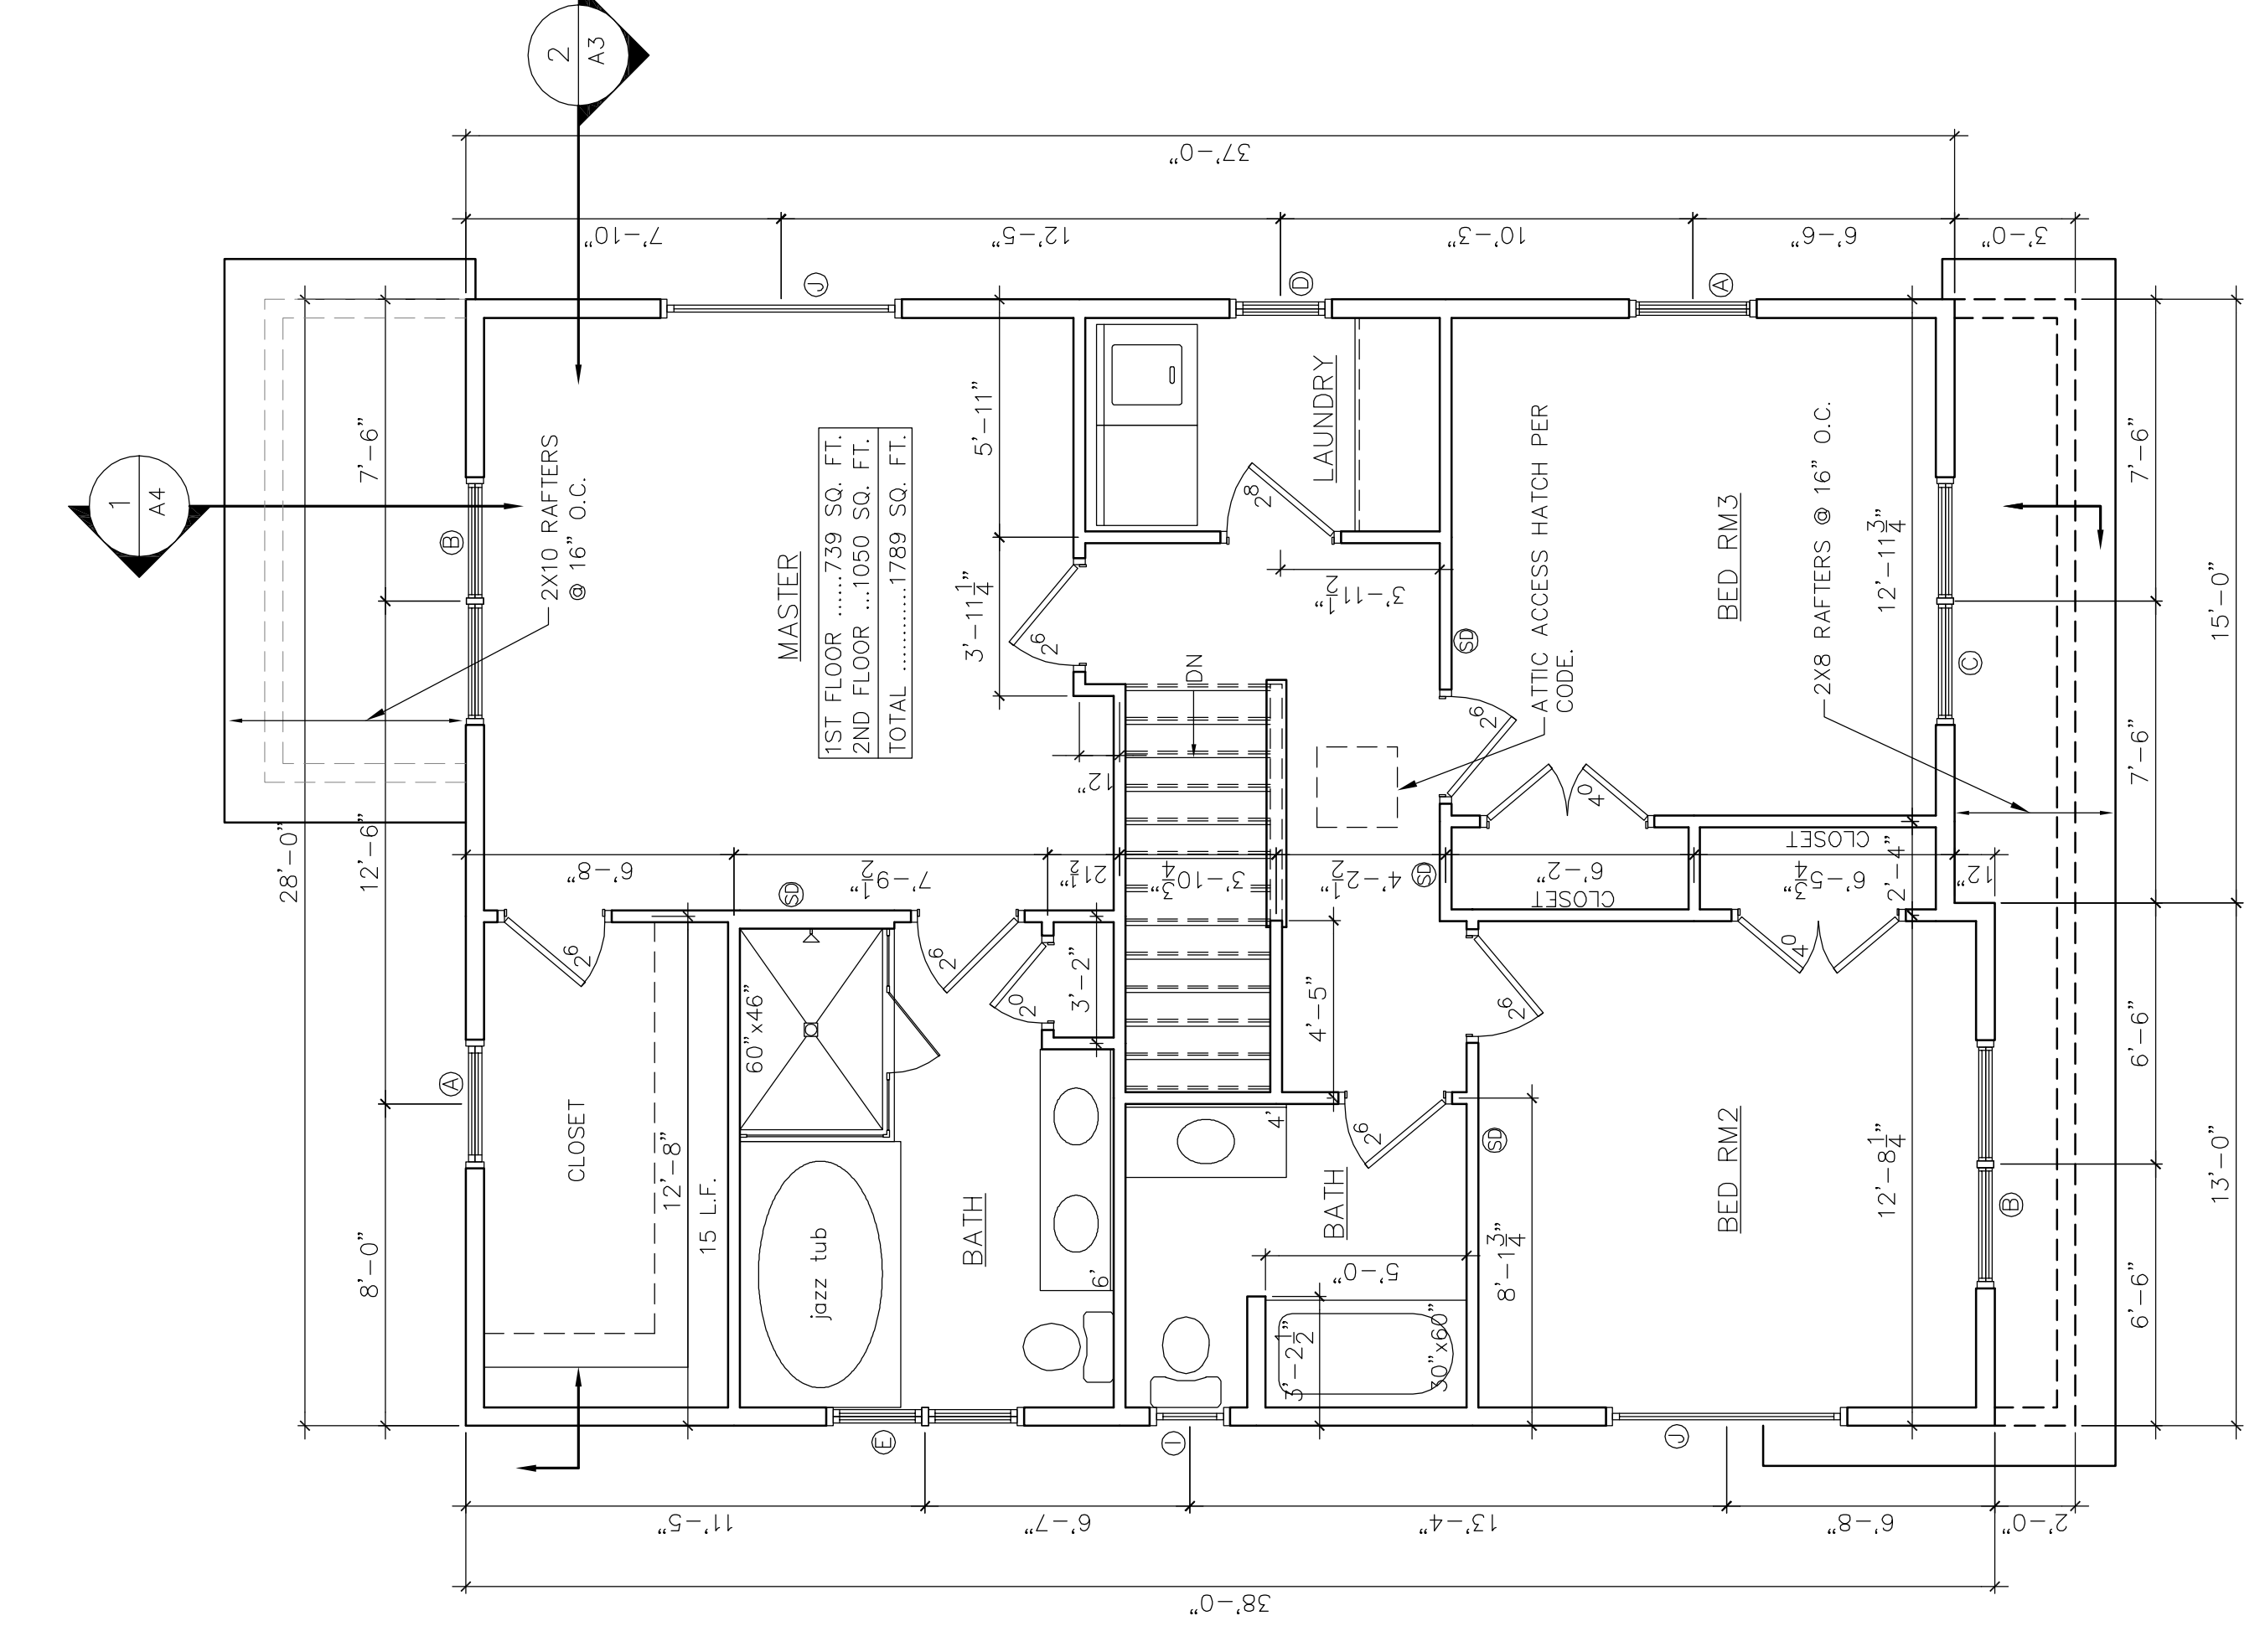

1 SECOND FLOOR PLAN
1/4" = 1'-0"

2 CROSS SECTION
3/8" = 1'-0"

NOTE: DRAWINGS ARE PROVIDED FOR INFORMATIONAL PURPOSES ONLY. USER USES CONSTRUCTION AT HIS/HER OWN RISK. CURRAN DRAFTING AND DESIGN, INC. ASSUMES NO RESPONSIBILITY FOR CONSTRUCTION. 

CLIENT _____

CLIENT _____