

12 WHITE PINE WAY
 FALMOUTH, MAINE 04105
 TEL. (207) 632-5320
 MIKE@CDDHOME.COM

PROJECT NAME
**REQUIA
 SPEC #4**

PROJECT LOCATION
 PORTLAND, MAINE

BUILT BY

SHEET NAME
ELEVATIONS


© ALL RIGHTS RESERVED
 ALL IDEAS, DESIGNS AND PLANS INDICATED OR
 REPRESENTED BY THESE DRAWINGS ARE THE
 PROPERTY OF CURRAN DRAFTING & DESIGN AND
 WERE CREATED AND DEVELOPED FOR USE ON OR IN
 CONNECTION WITH THE SPECIFIED PROJECT NAME &
 SHALL BE REUSED, REPRODUCED OR COPIED
 BY ANY OTHER PERSON OR FIRM WITHOUT THE
 WRITTEN PERMISSION OF CURRAN DRAFTING &
 DESIGN. THESE PLANS ARE INTENDED FOR A ONE
 TIME USE ONLY. ANY REUSE OF THESE PLANS IS
 PROHIBITED. THE TITLE BLOCK IS NOT
 "RED" IN COLOR

DRAWN BY: M.P.C.
 CHECKED BY: M.P.C.


SCALE: AS-NOTED
 DATE: 04/01/2017

FILE NUMBER 17-0017
 REVISIONS: 16/08/17


A-1

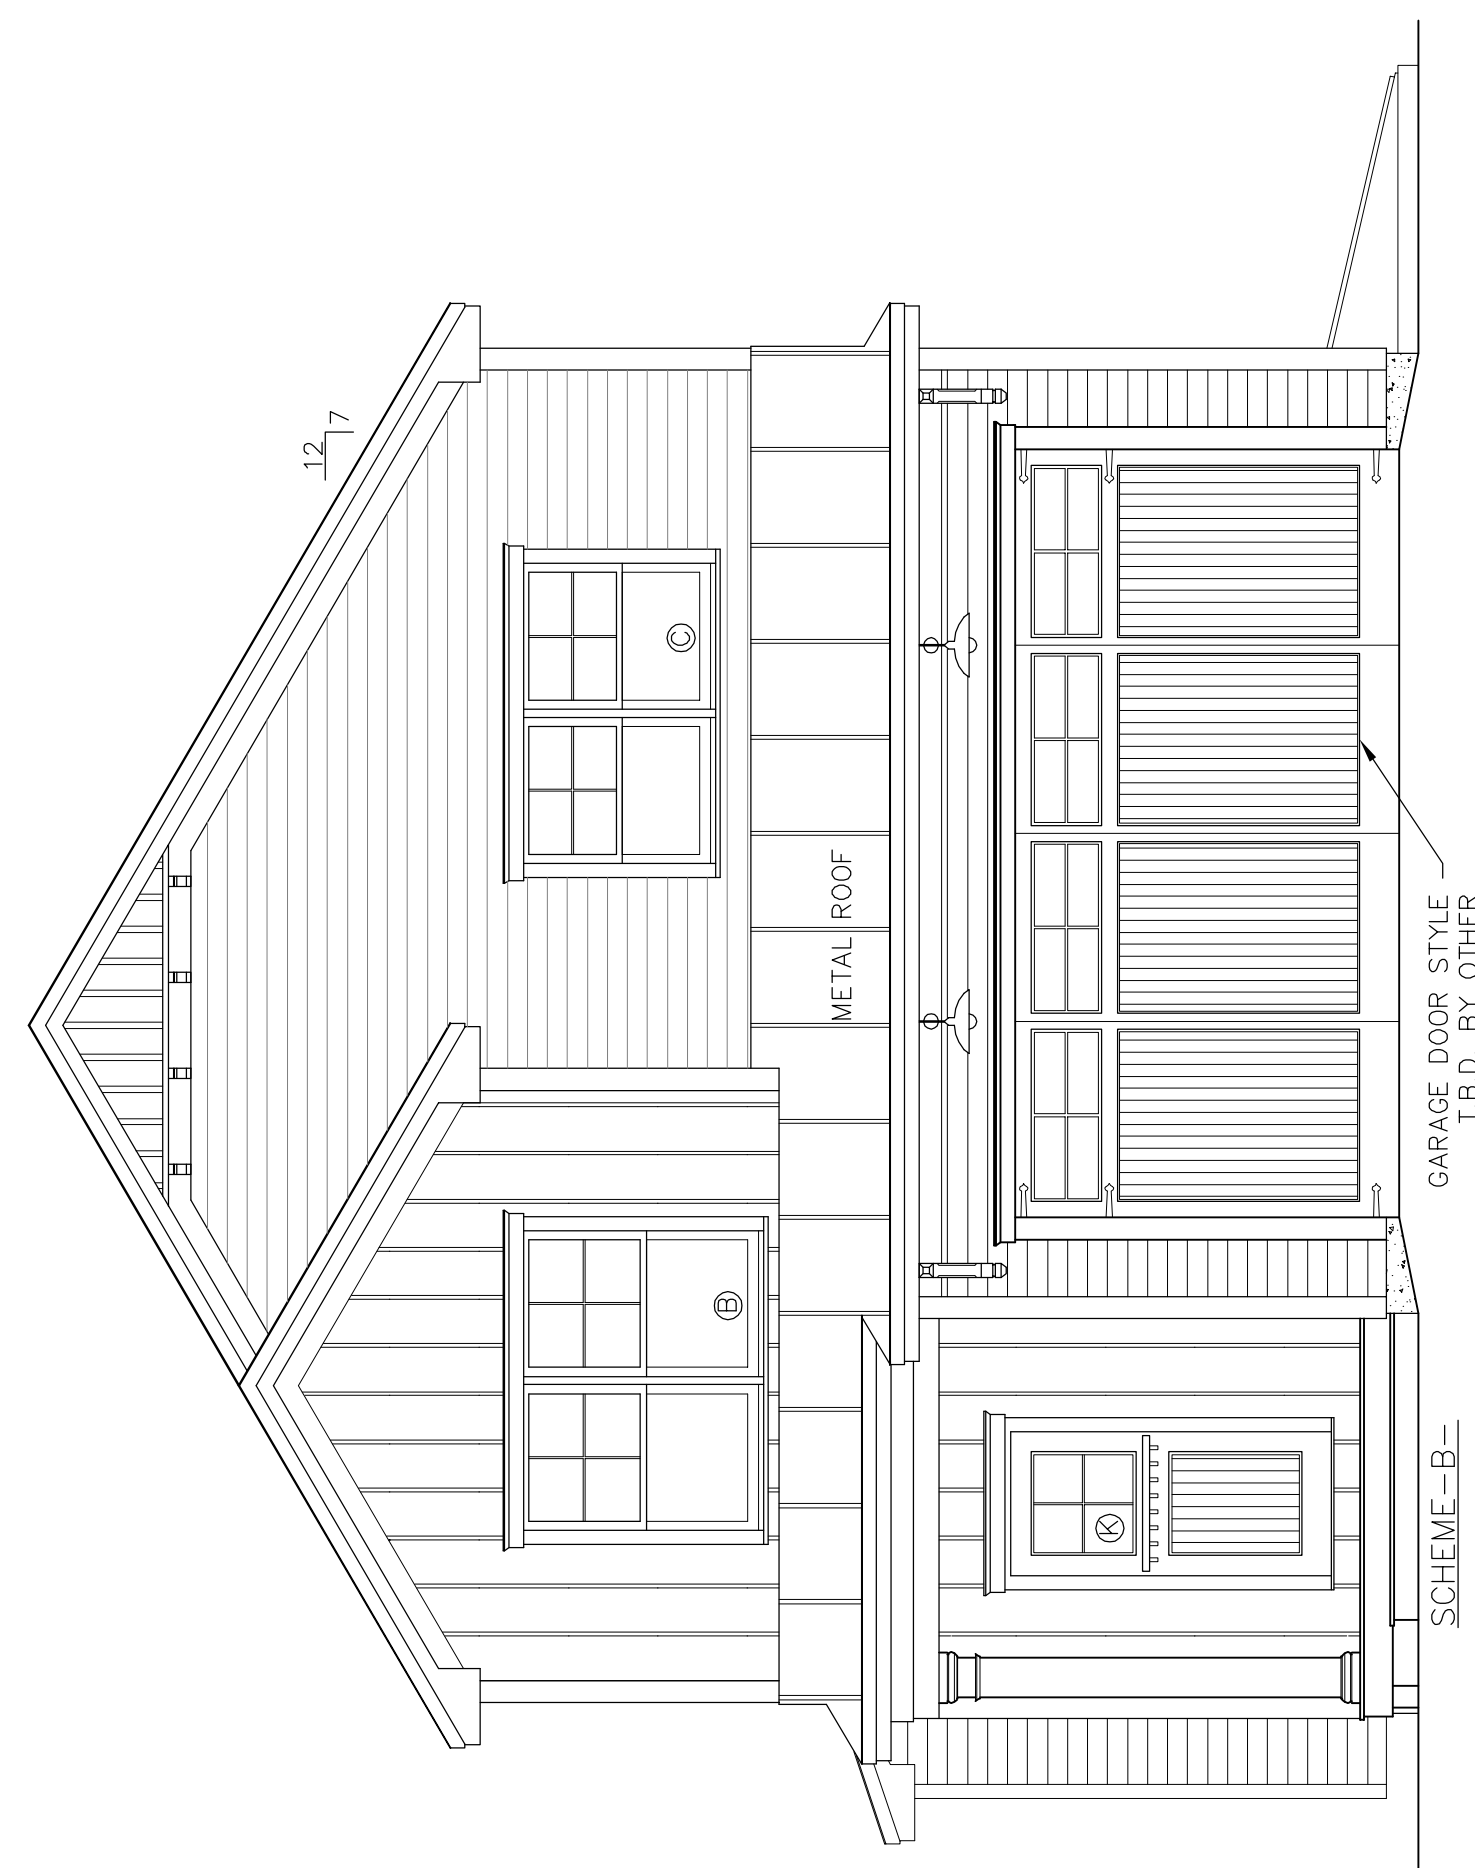


1 FRONT ELEVATION
 1/4" = 1'-0"

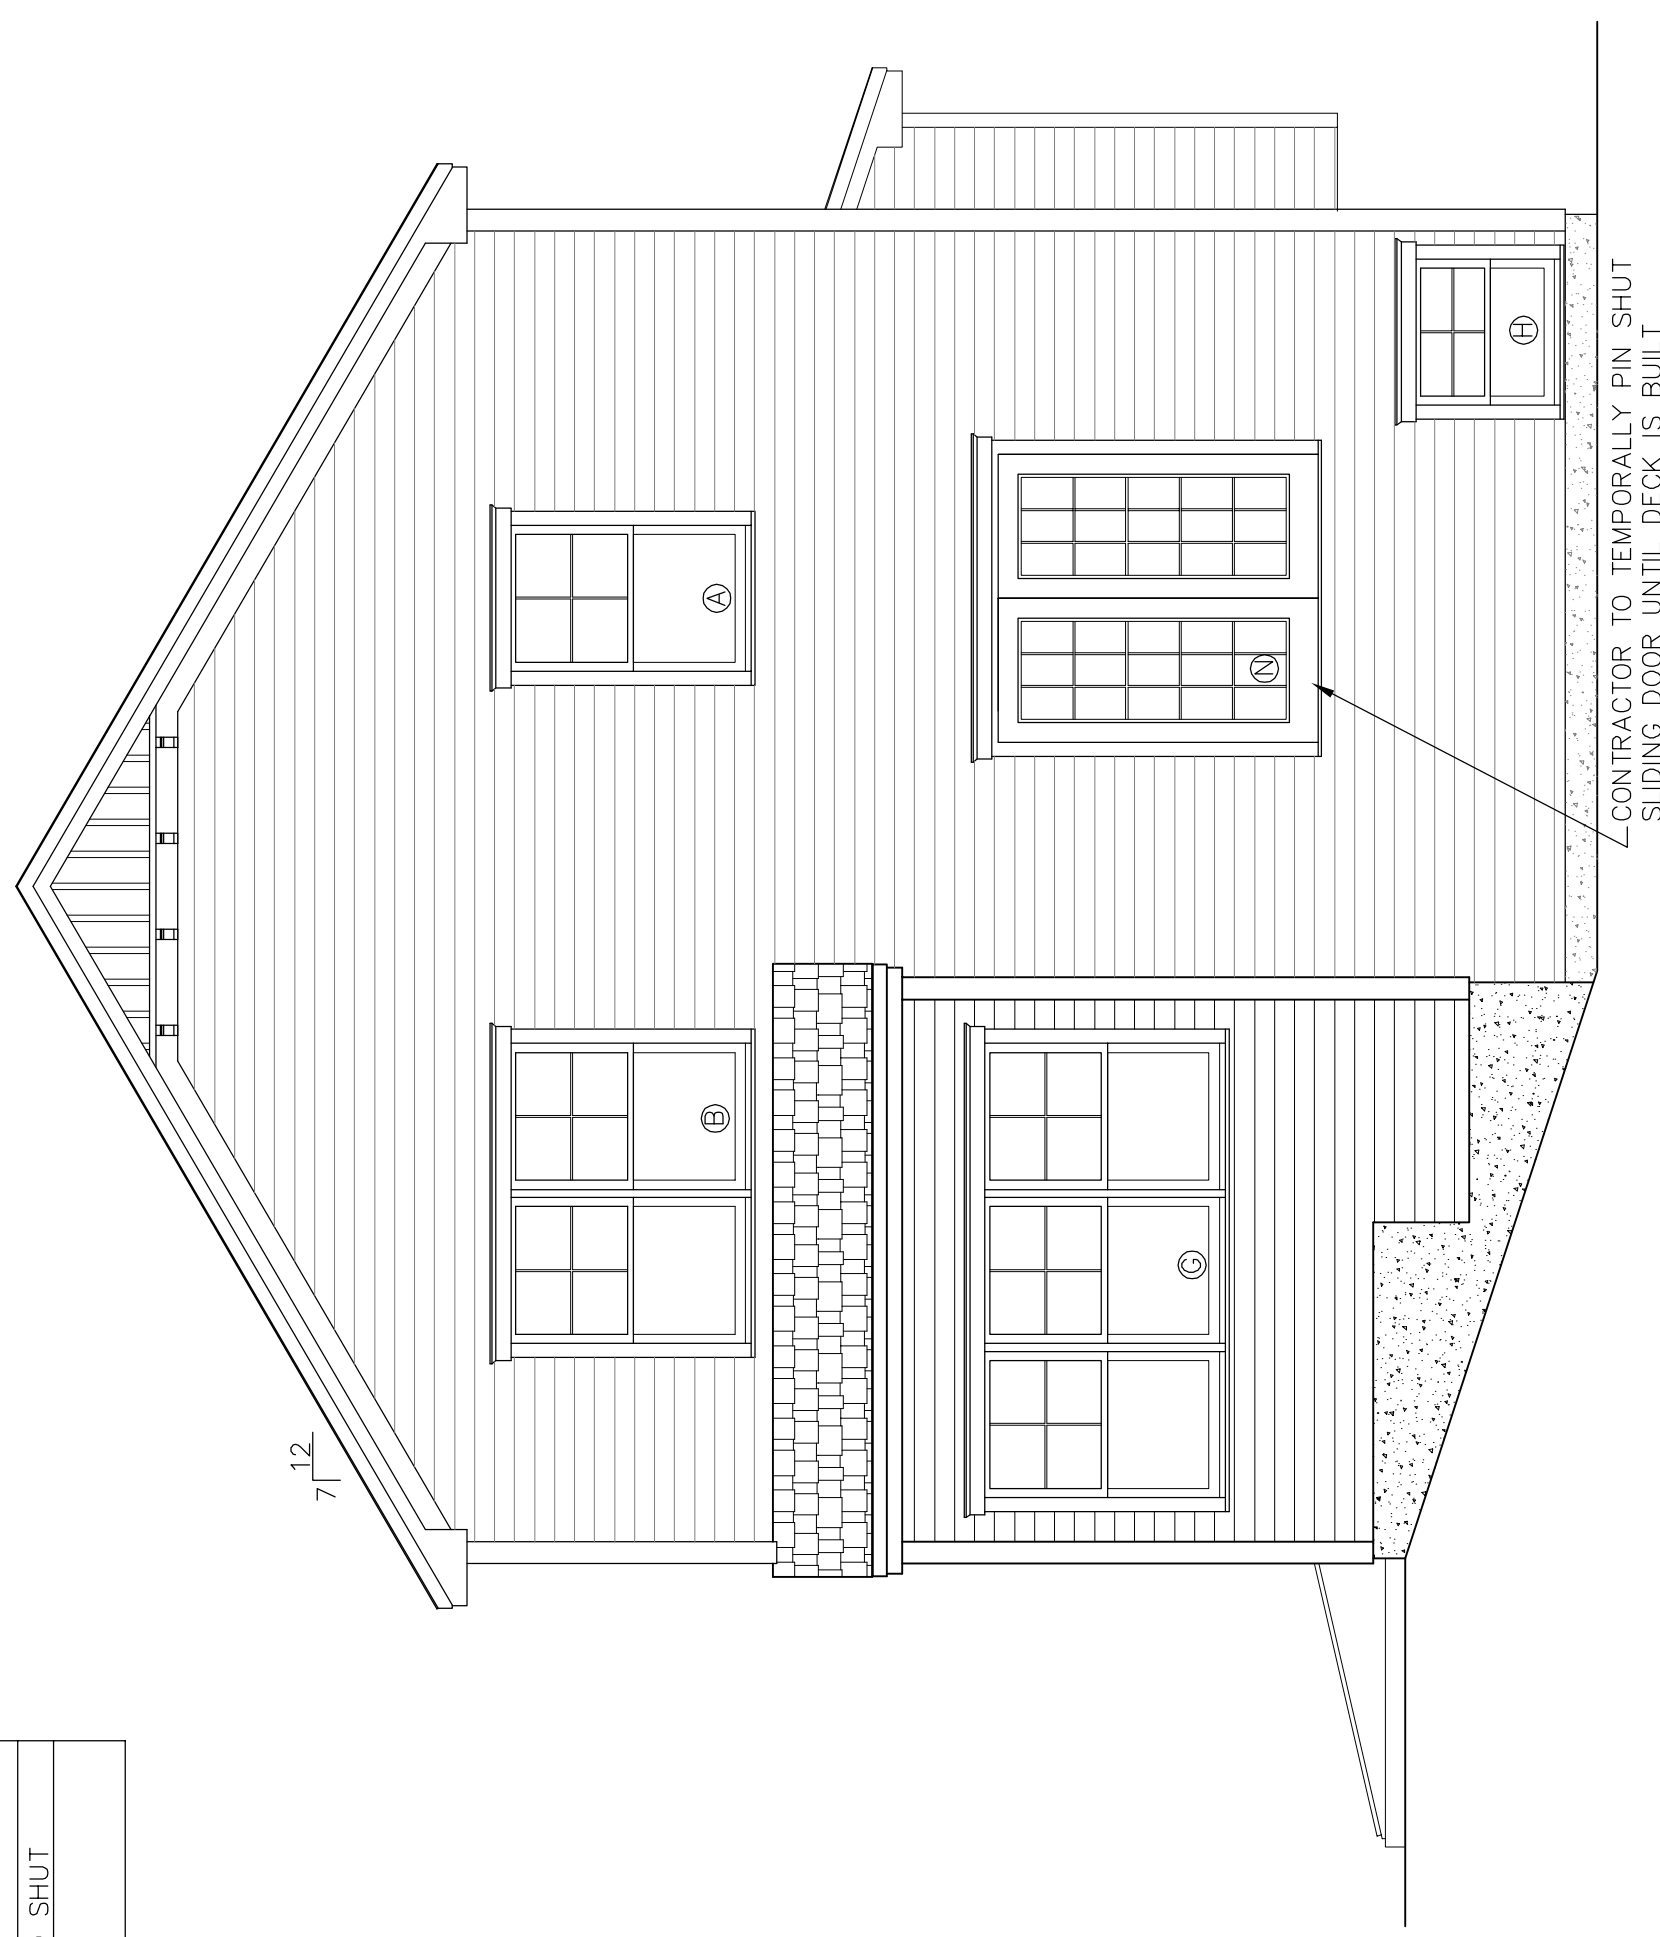

4 REAR ELEVATION
 1/4" = 1'-0"

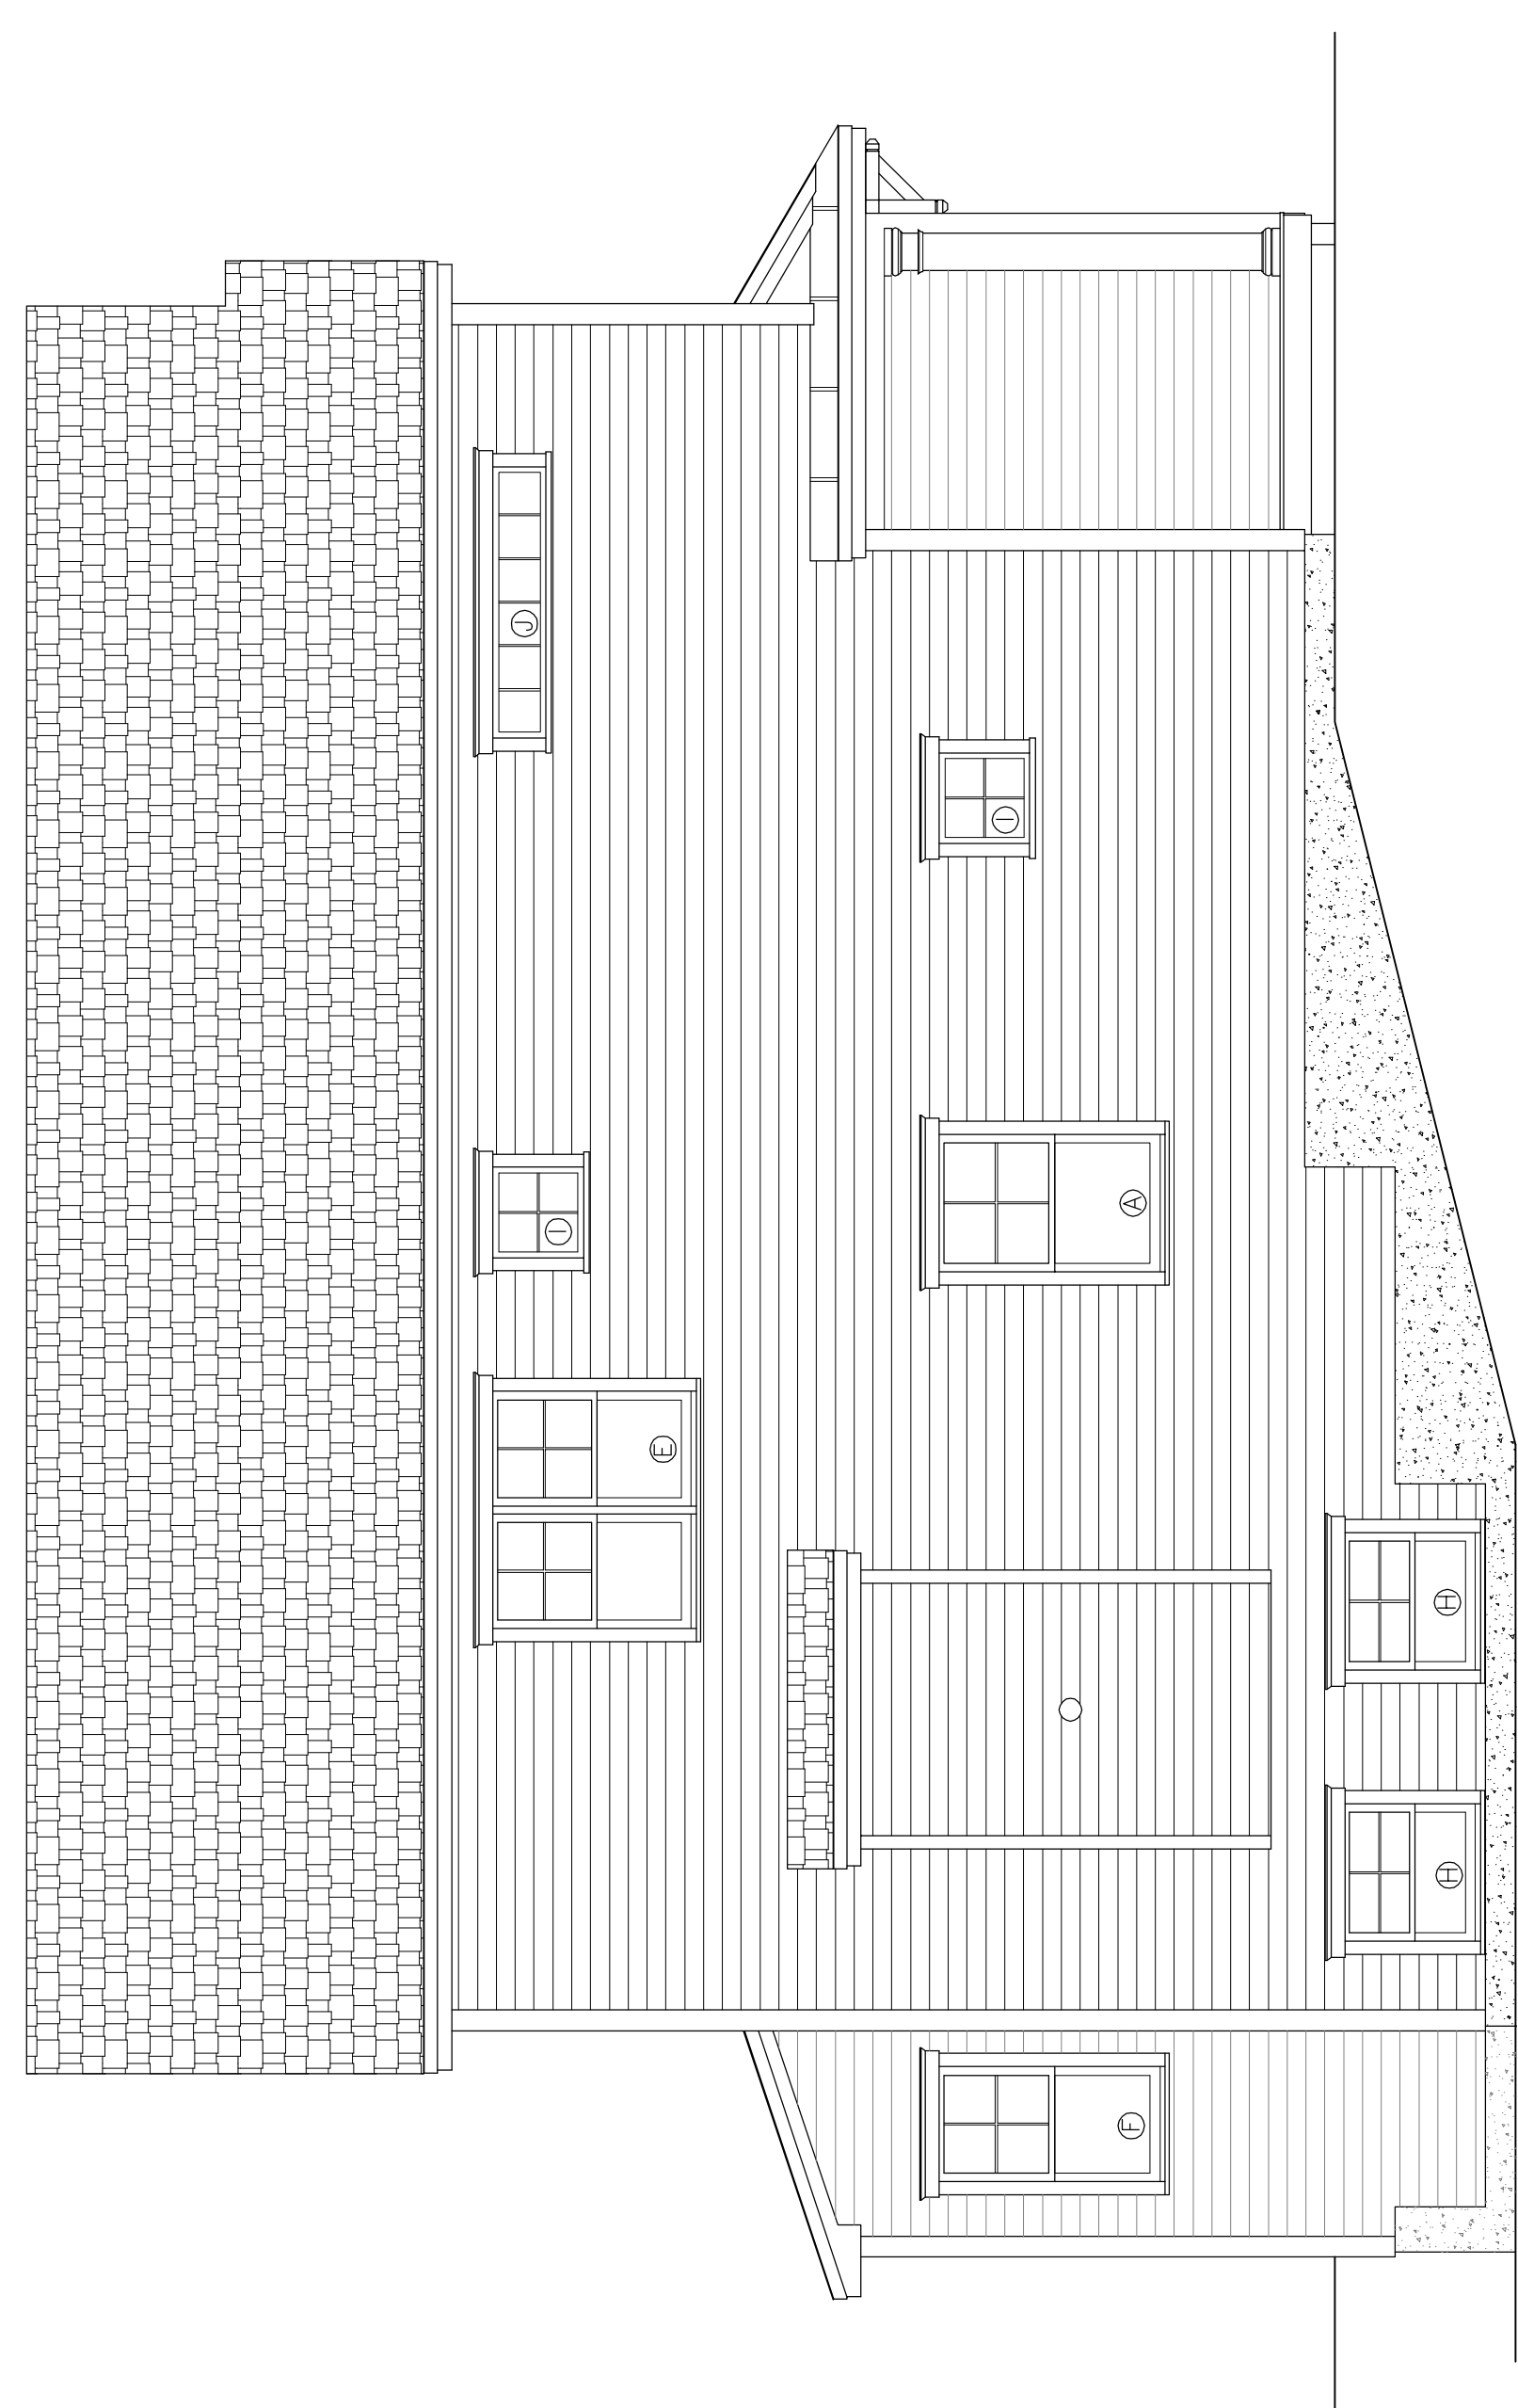

2 LEFT SIDE ELEVATION
 1/4" = 1'-0"

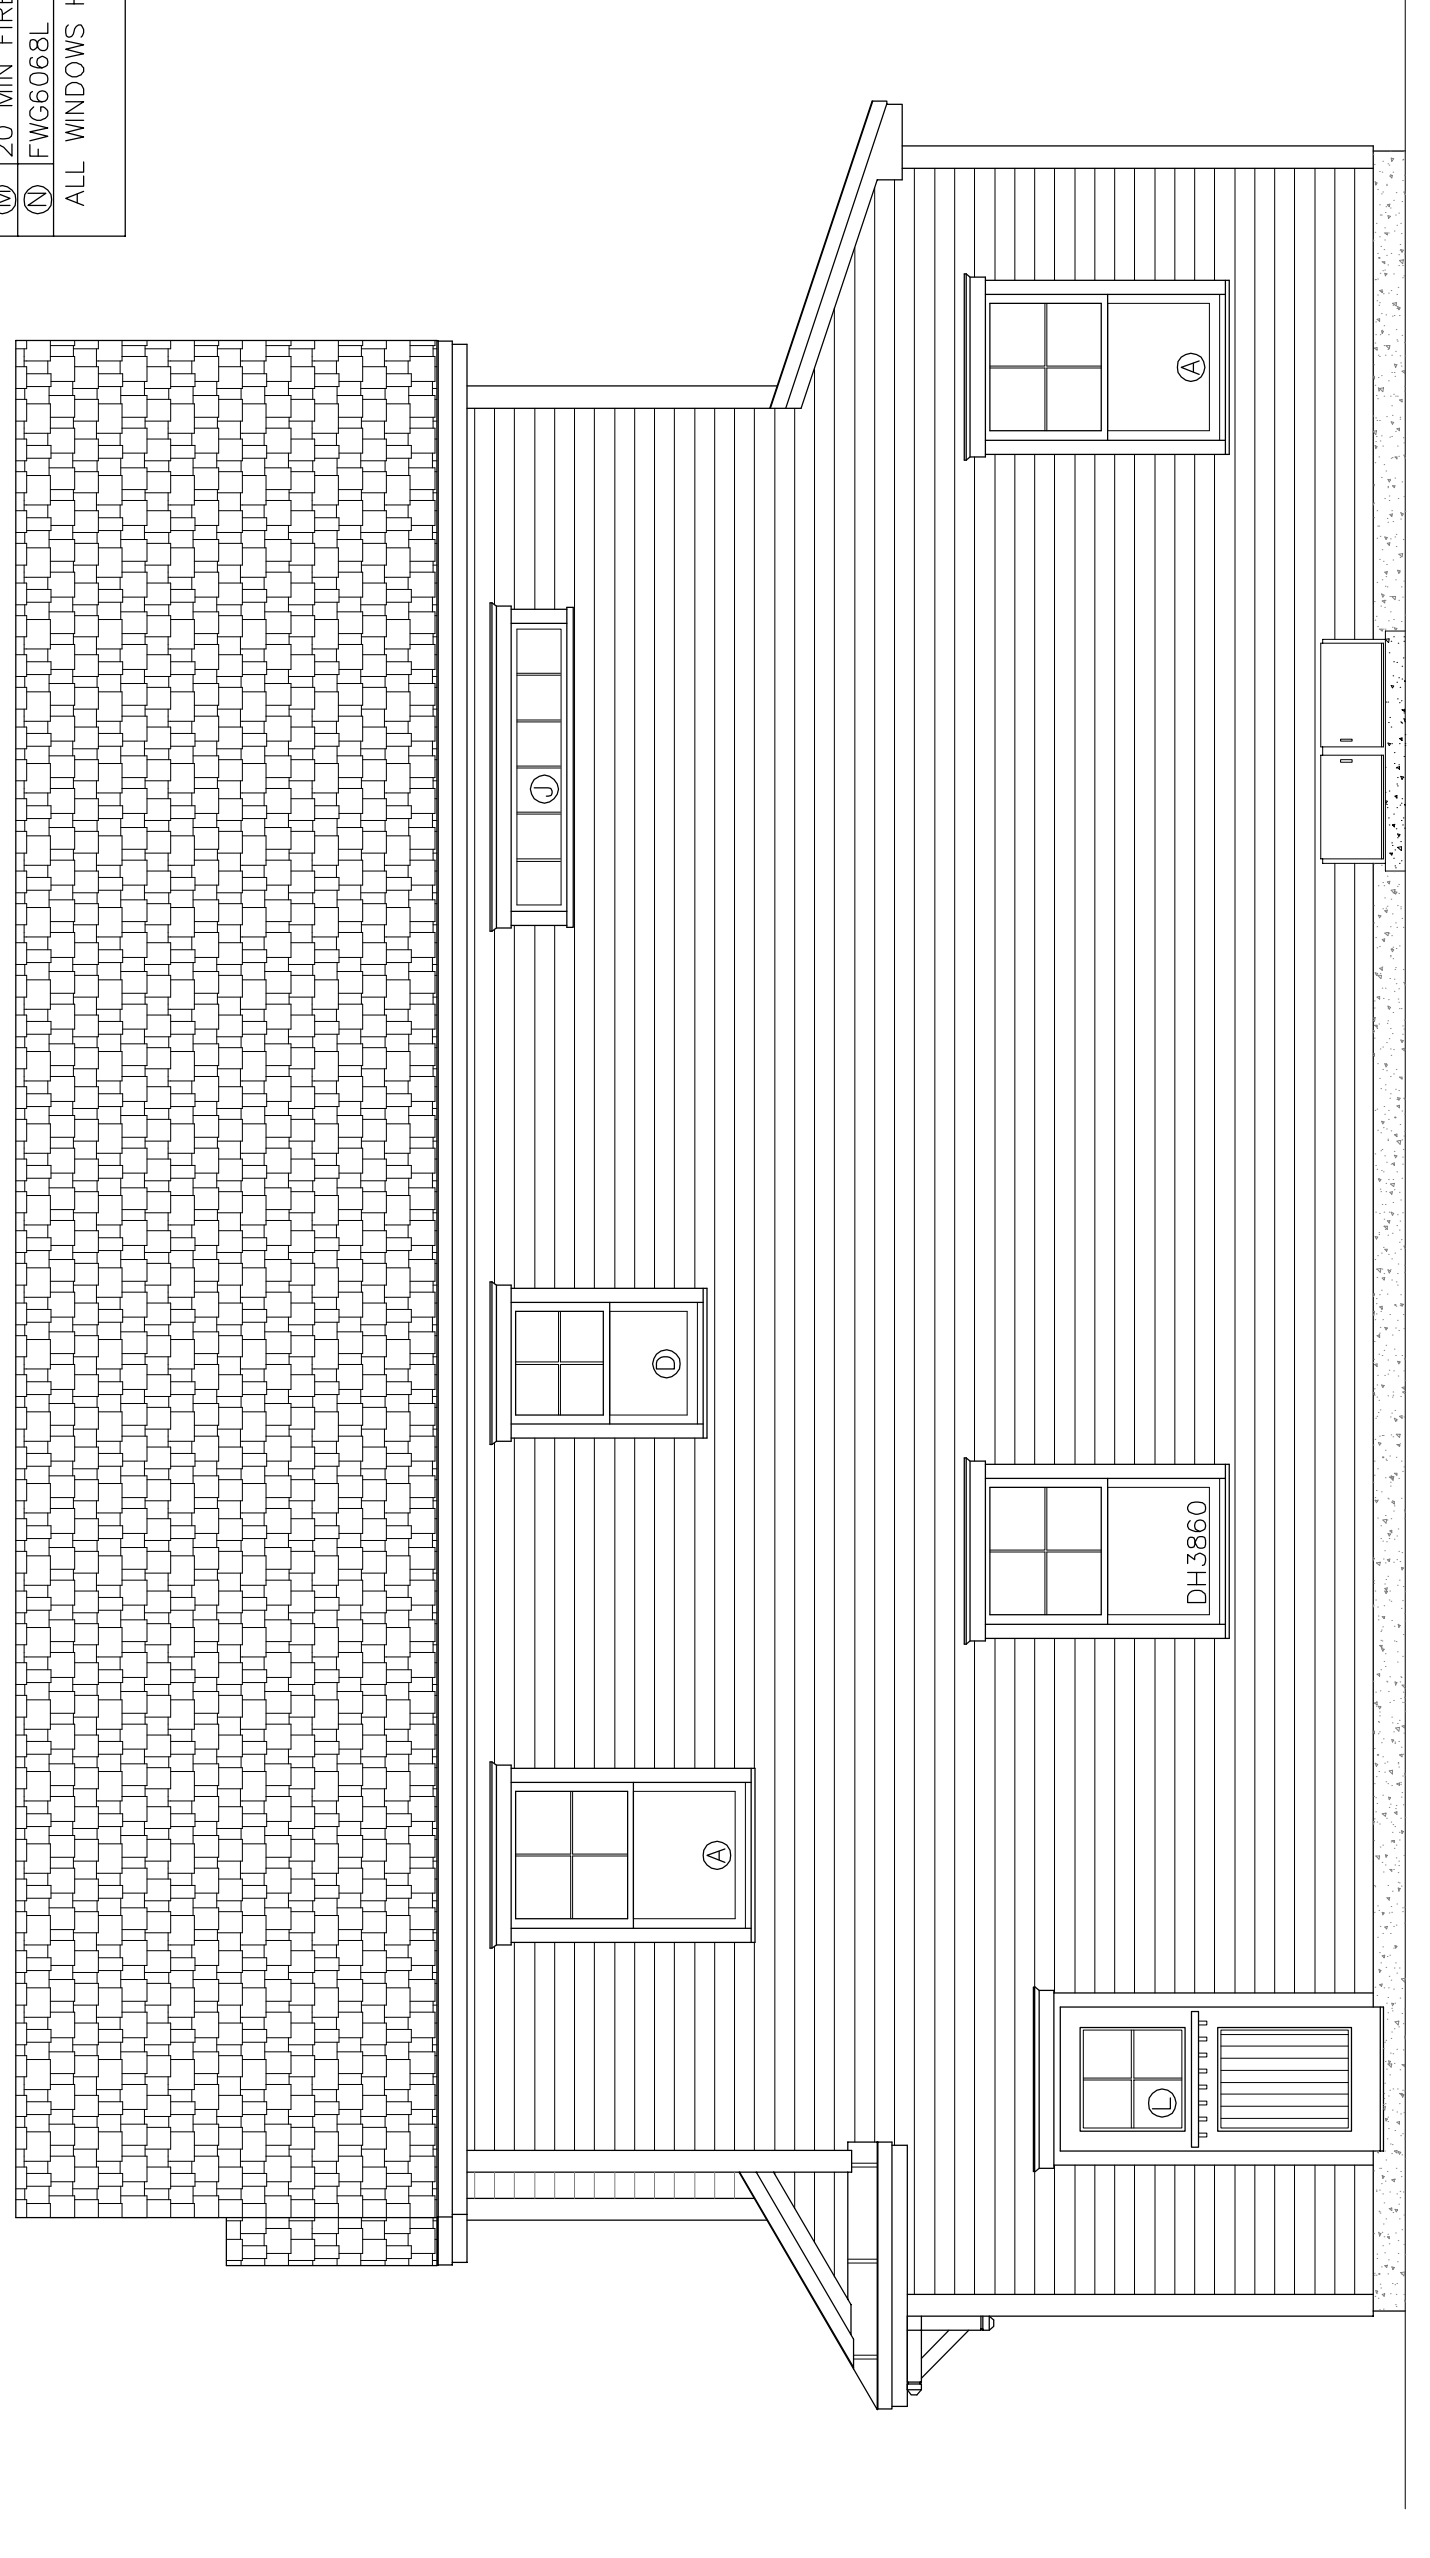

3 RIGHT SIDE ELEVATION
 1/4" = 1'-0"

NUM	MANUF #	R.O.	W"x H"	QTY	GRILLS	NOTES
(A)	TW50410	3'-2 1/2"	5'-0"	5	4/1	DBL HUNG. EGRESS
(B)	TW50410-2	6'-5 1/2"	5'-0"	2	4/1	MULLED DBL HUNG. EGRESS
(C)	TW50310-2	6'-5 1/2"	4'-0"	1	4/1	MULLED DBL HUNG.
(D)	TW24310	2'-6 1/2"	4'-0"	1	4/1	DBL HUNG.
(E)	TW2442-2	4'-11 1/2"	4'-4 1/2"	1	4/1	MULLED DBL HUNG. TEMP. GLS.
(F)	TW24410	2'-6 1/2"	5'-0"	1	4/1	DBL HUNG.
(G)	TW50410-3	9'-5 1/2"	5'-0"	1	4/1	TRIP. MULLED DBL HUNG. EGRS
(H)	TW50210	3'-2 1/2"	3'-0"	3	4/1	DBL HUNG.
(I)	A21	2'-0"	2'-0"	2	4	LITE AWNING OPERABLE
(J)	PT66010	1'-0"	6'-0"	2	6	LITE PICTURE - TRANSOME
(K)	THERMA-TRU	FRONT DOOR	T.B.D.	1	3/0	6/8
(L)	THERMA-TRU	GARAGE SIDE DOOR	T.B.D.	1	3/0	6/8
(M)	20 MIN FIRE RATED DOOR	T.B.D.	2	3/0	6/8	
(N)	FWG6068L	6'-0"	6'-8"	1	15	LITE SHG 0.26, VLT 0.47 CR 21

NOTE (A) INDICATES COMBO SMOKE & CO DETECTOR LOCATION
 1ST FLOOR739 SQ. FT.
 2ND FLOOR ...1050 SQ. FT.
 TOTAL1789 SQ. FT.

NOTE: DRAWINGS ARE PROVIDED FOR INFORMATIONAL PURPOSES ONLY. A USER OF CONSTRUCTION, THE CONTRACTOR, SHALL BE RESPONSIBLE FOR LOCAL CODES, ORDINANCES, PERMITS, EGRESS, BUILDING REGULATIONS AND LOCAL USES. EMPLOYEES OF CURRAN DRAFTING AND DESIGN, ARCHITECTS OR ENGINEERS, ALL DIMENSIONS AND SPECIFICATIONS TO BE PERFORMED BY CONTRACTOR BEFORE THE START OF CONSTRUCTION. CURRAN DRAFTING AND DESIGN IS NOT RESPONSIBLE FOR ANY CHANGES TO THE DRAWINGS MADE BY THE CLIENT AND/OR CONTRACTOR.

CLIENT _____
 CLIENT _____