

CURRAN DRAFTING & DESIGN

12 WHITE PINE WAY
FALMOUTH, MAINE 04105
CEL. (207) 632-5320
MIKE@CDDHOME.COM

PROJECT NAME

REQUIA SPEC #4

PROJECT LOCATION

PORTLAND, MAINE

BUILT BY

SHEET NAME

2ND FLR PLAN & SECTION

ALL IDEAS, DESIGNS AND PLANS INDICATED OR REPRESENTED BY THESE DRAWINGS ARE THE PROPERTY OF CURRAN DRAFTING & DESIGN AND WERE CREATED AND DEVELOPED FOR USE ON, OR IN CONNECTION WITH THE SPECIFIED PROJECT NAME & ADDRESS. NONE OF SUCH IDEAS, DESIGNS AND PLANS SHALL BE REUSED, REPRODUCED OR COPIED BY ANYONE FOR ANY PURPOSE WHATSOEVER WITHOUT THE WRITTEN PERMISSION OF CURRAN DRAFTING AND DESIGN. THESE PLANS ARE INTENDED FOR A ONE TIME BUILD ONLY. THESE PLANS ARE AN ILLEGAL COPY IF THE LARGE "C" IN THE TITLE BLOCK IS NOT "RED" IN COLOR.

DRAWN BY: M.P.C.
CHECKED BY: M.P.C.


SCALE: AS-NOTED
DATE: 04/01/2017
FILE NUMBER 17-0017

REVISIONS:
▽
▽


A-3

NUM.	MANUF. #	R.O. - W' x H'	QTY.	GRILLS	NOTES
Ⓐ	TW30410	3'-2 1/2" x 5'-0"	5	4/1	DBL HUNG. EGRESS
Ⓑ	TW30410-2	6'-3 1/2" x 5'-0"	2	4/1	MULLED DBL HUNG. EGRESS
Ⓒ	TW30310-2	6'-3 1/2" x 4'-0"	1	4/1	MULLED DBL HUNG.
Ⓓ	TW24310	2'-6 1/2" x 4'-0"	1	4/1	DBL HUNG.
Ⓔ	TW2442-2	4'-11 1/2" x 4'-4 1/2"	1	4/1	MULLED DBL HUNG. TEMP GLS
Ⓚ	TW24410	2'-6 1/2" x 5'-0"	1	4/1	DBL HUNG.
Ⓛ	TW30410-3	9'-5 1/2" x 5'-0"	1	4/1	TRIP. MULLED DBL HUNG. EGRS
Ⓜ	TW30210	3'-2 1/2" x 3'-0"	3	4/1	DBL HUNG.
Ⓝ	A21	2'-0" x 2'-0"	2	4 LITE	AWNING OPERABLE
Ⓟ	PTR6010	1'-0" x 6'-0"	2	6 LITE	PICTURE - TRANSOME
Ⓡ	THERMA-TRU FRONT DOOR T.B.D.		1		3/0 - 6/8
Ⓢ	THERMA-TRU GARAGE SIDE DOOR T.B.D.		1		3/0 - 6/8
Ⓣ	20 MIN FIRE RATED DOOR T.B.D.		2		3/0 - 6/8
Ⓤ	FWG6068L	6'-0" x 6'-8"	1	15 LITE	6/0 - 6/8

NOTE: Ⓢ INDICATES COMBO SMOKE & CO DETECTOR LOCATION
1ST FLOOR739 SQ. FT.
2ND FLOOR ...1050 SQ. FT.
TOTAL1789 SQ. FT.

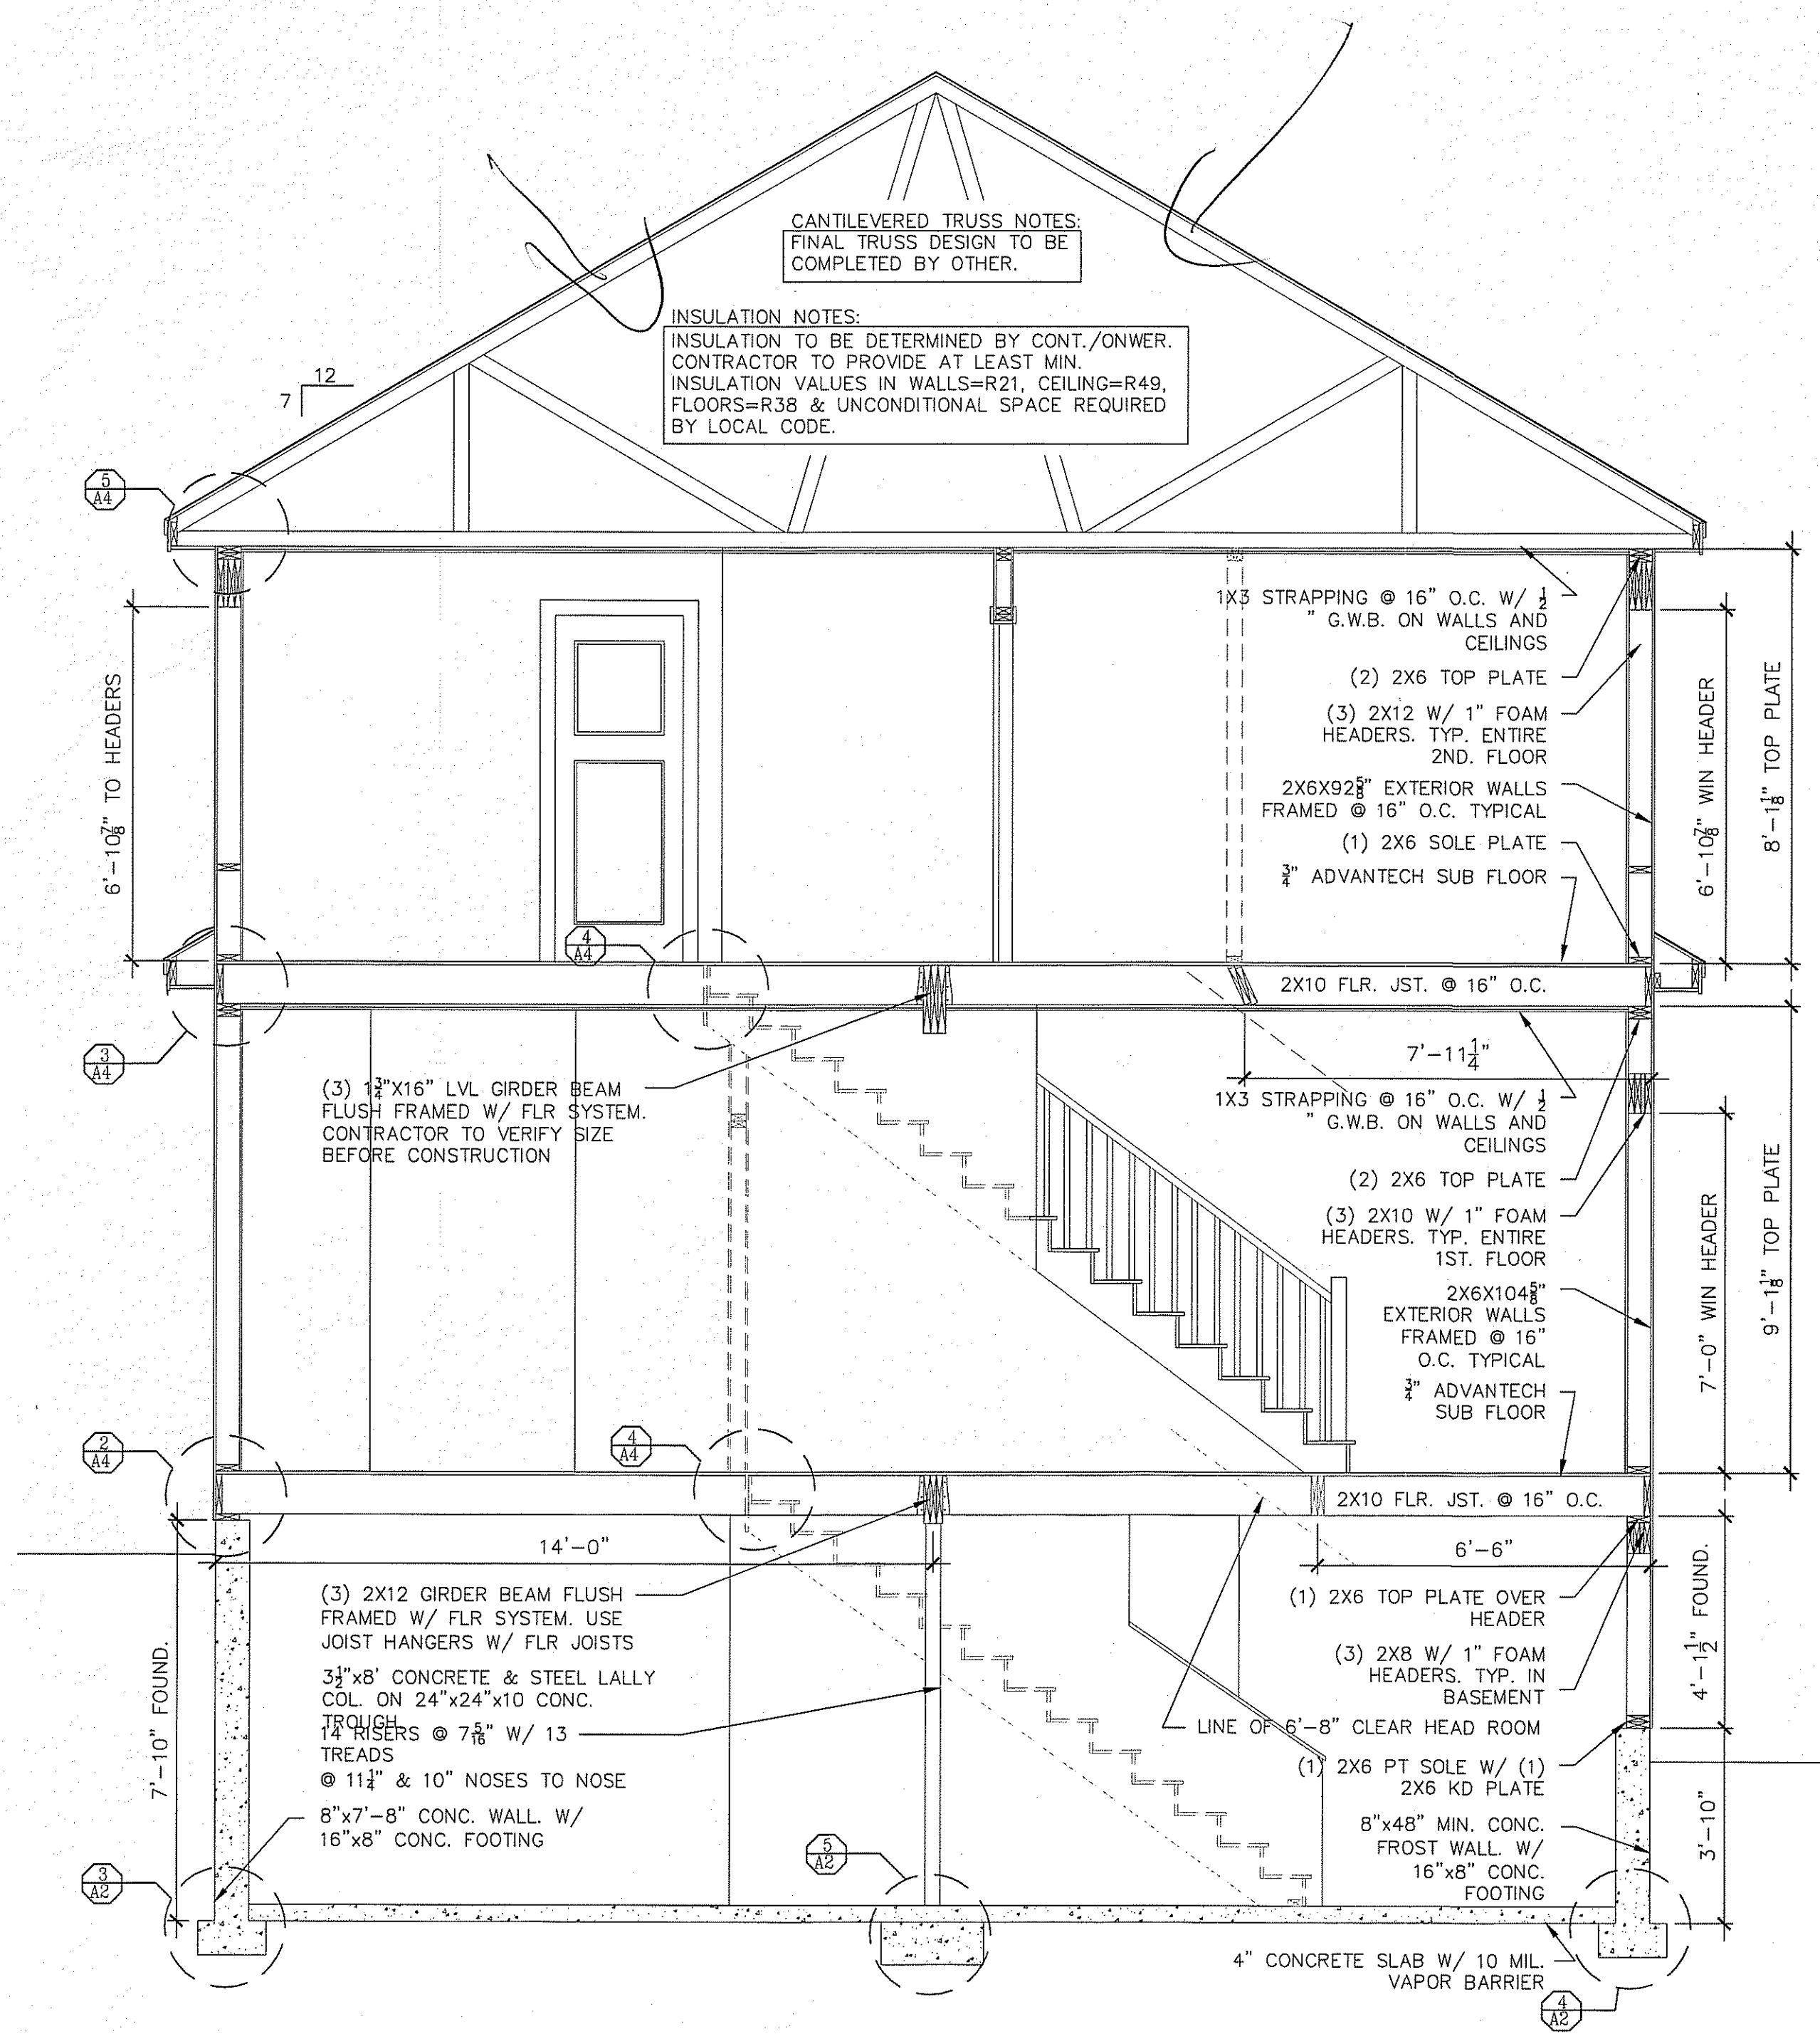

2 CROSS SECTION
3/8" = 1'-0"

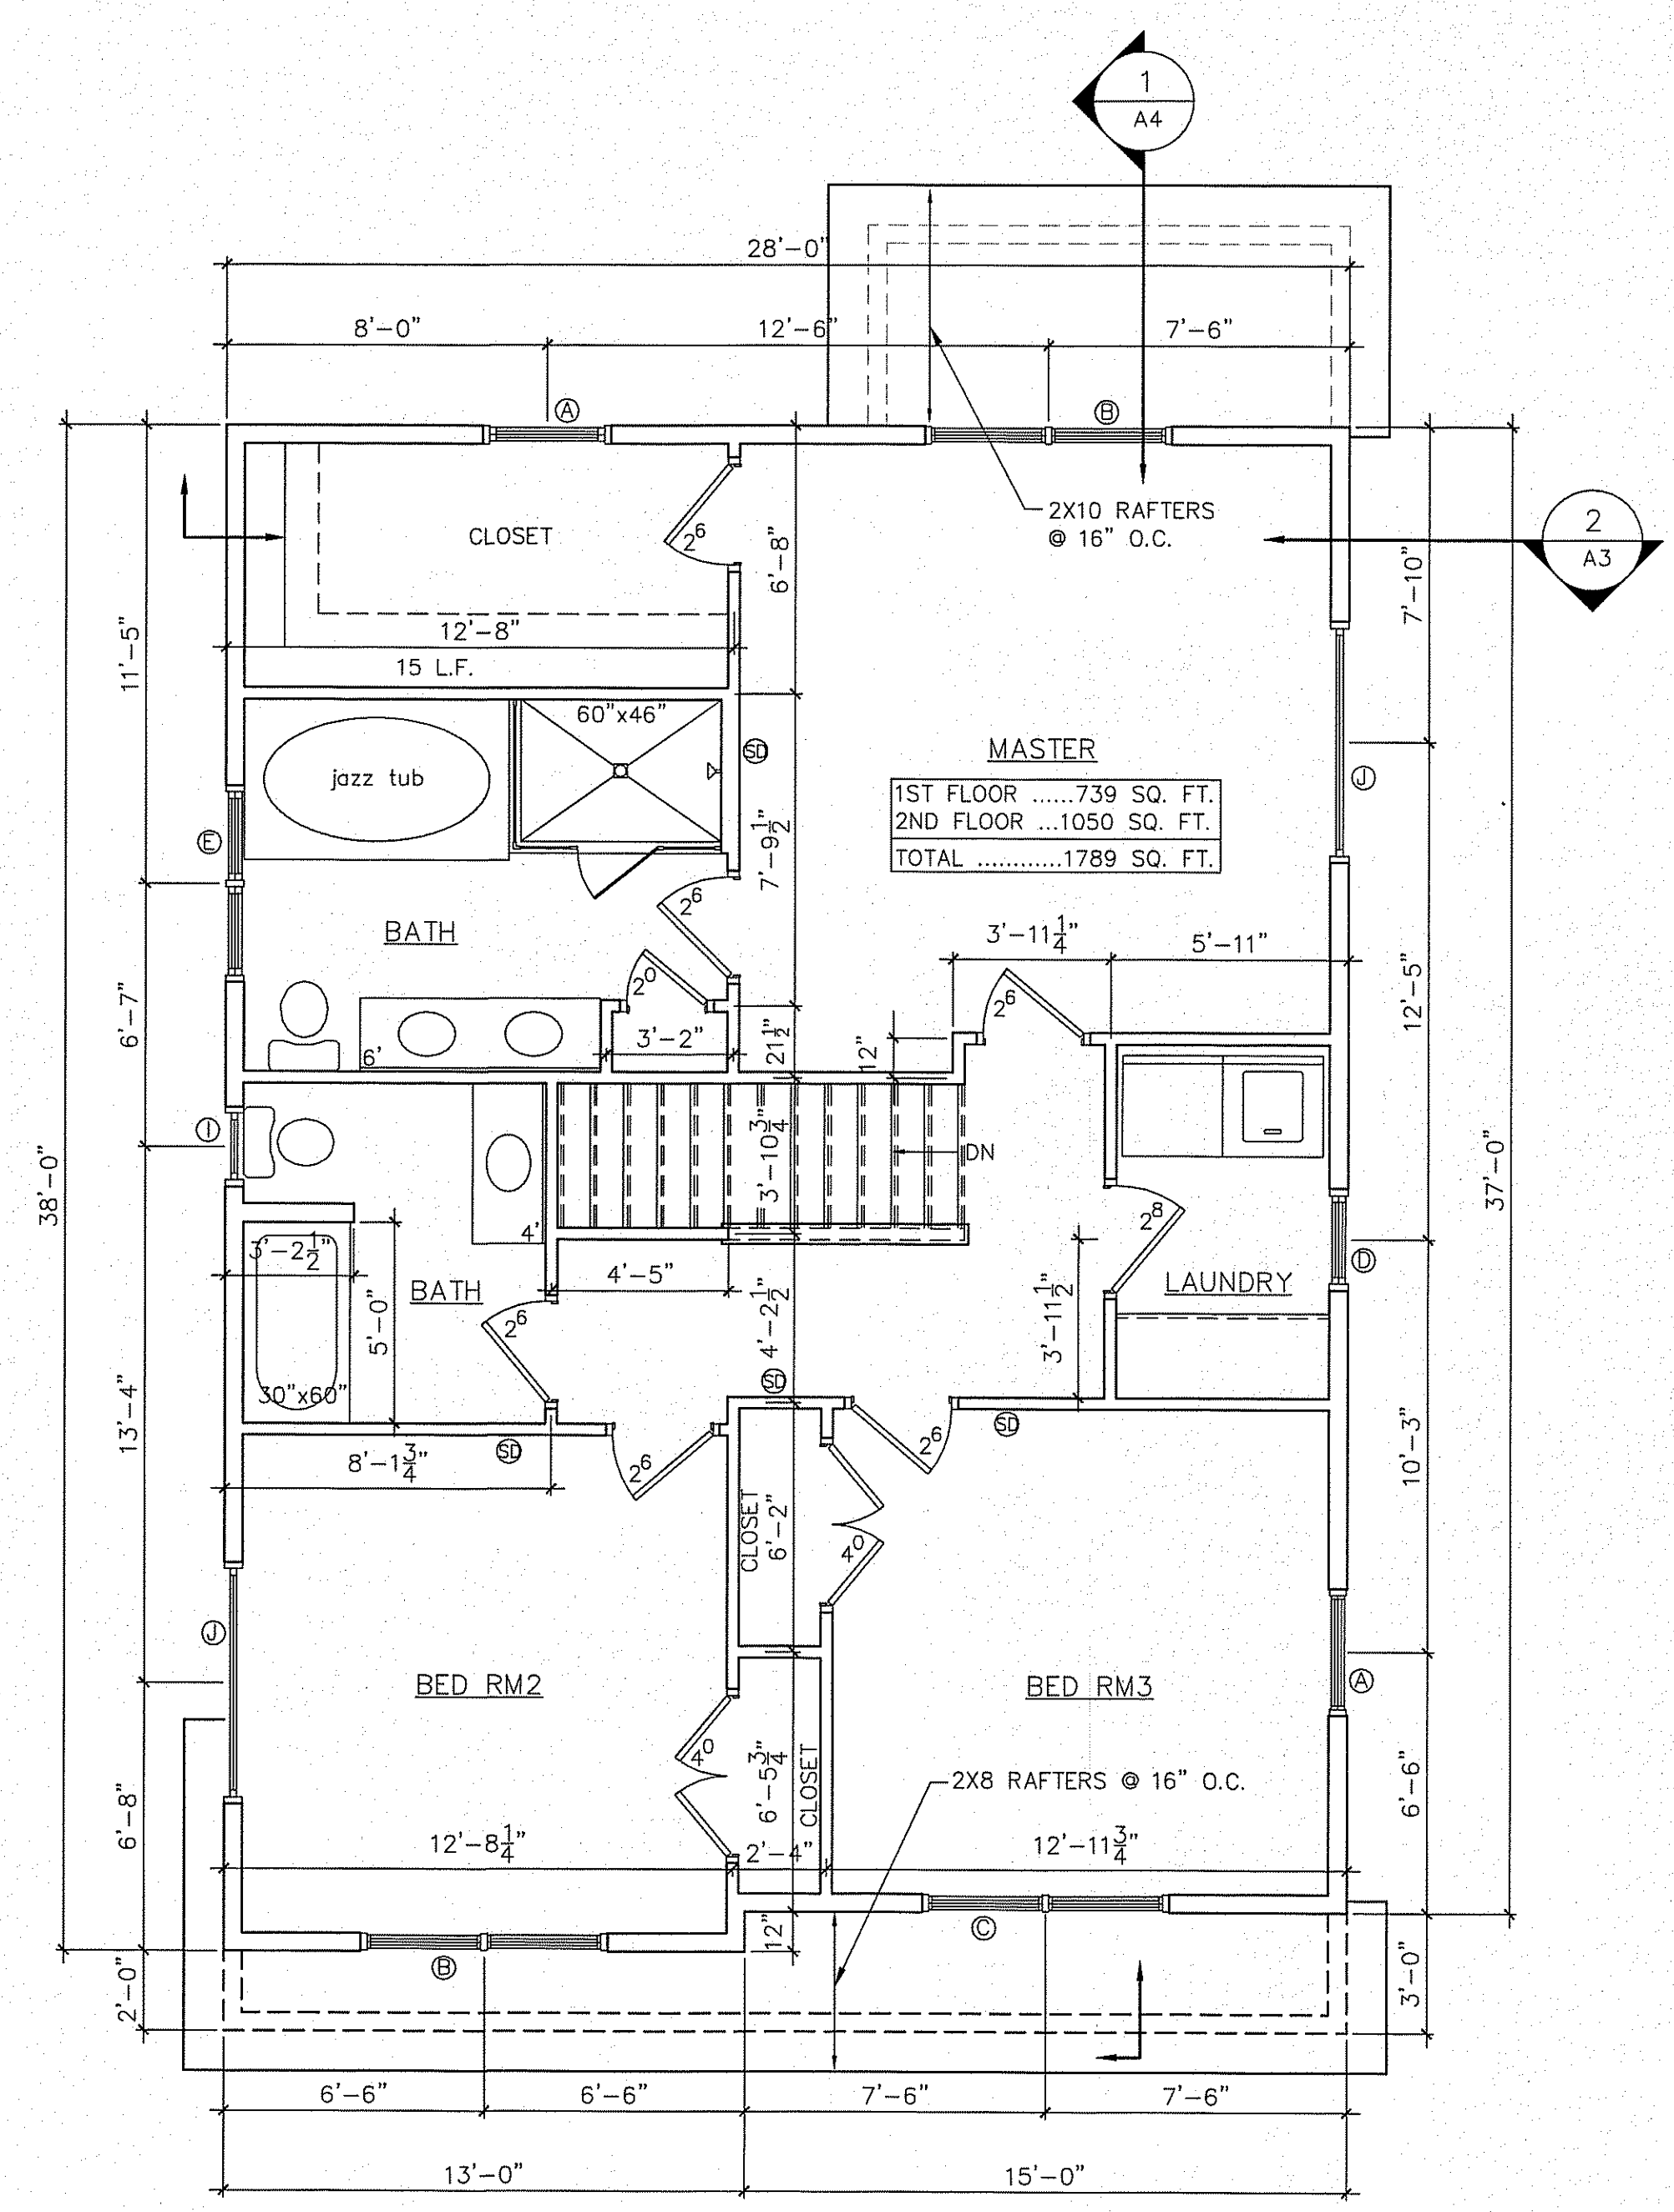

1 SECOND FLOOR PLAN
1/4" = 1'-0"

NOTE: THESE DRAWINGS ARE PROVIDED FOR INFORMATIONAL PURPOSES ONLY. IF USED FOR CONSTRUCTION, THE CONTRACTOR SHALL ASSUME ALL RESPONSIBILITY FOR LOCAL CODE COMPLIANCE. ALL DRAWINGS, PLANS, SKETCHES, ETC. ARE DRAWN IN ACCORDANCE WITH COMMON BUILDING PRACTICES AND LOCAL CODES. EMPLOYEES OF CURRAN DRAFTING AND DESIGN ARE NOT REGISTERED ARCHITECTS OR ENGINEERS. ALL DIMENSIONS AND SPECIFICATIONS TO BE VERIFIED BY CONTRACTOR BEFORE THE START OF CONSTRUCTION. CURRAN DRAFTING AND DESIGN, IS NOT RESPONSIBLE OR HELD LIABLE FOR ANY CHANGES TO THE DRAWINGS MADE BY THE CLIENT AND/OR CONTRACTOR.

CLIENT _____
CLIENT _____