



C. WHITE PINE WAY
 1300 W. MAIN ST.
 PORTLAND, ME 04102
 WWW.CWHITEPINE.COM

PROJECT NAME
REOUIA
 SPEC #4


PROJECT LOCATION
 PORTLAND, MAINE

BUILT BY


SHEET NAME
ELEVATIONS

SCALE: AS NOTED
 DATE: 04/01/2017
 FILE NUMBER: 17-2017
 REVISIONS:


A-1

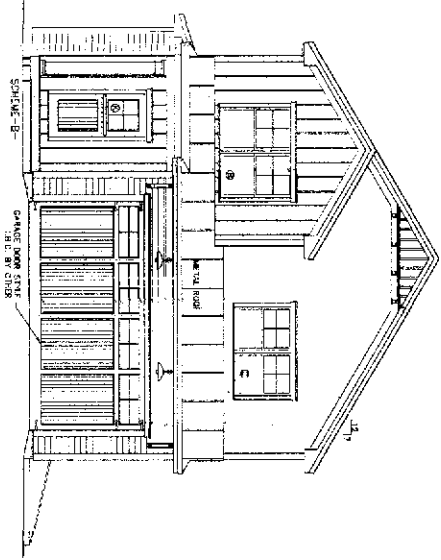


1 FRONT ELEVATION

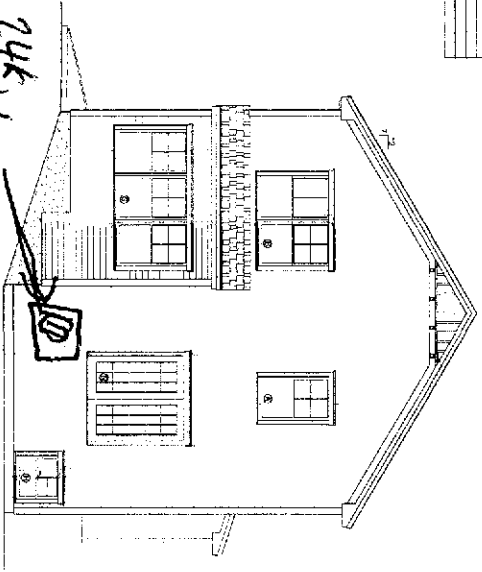

4 REAR ELEVATION

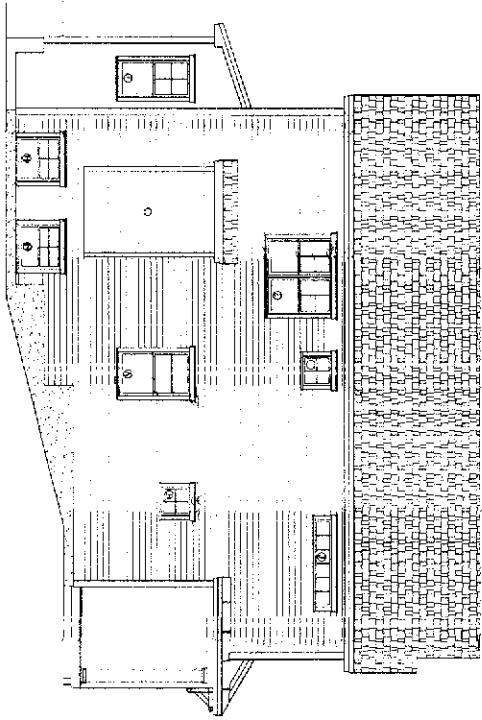

2 LEFT SIDE ELEVATION

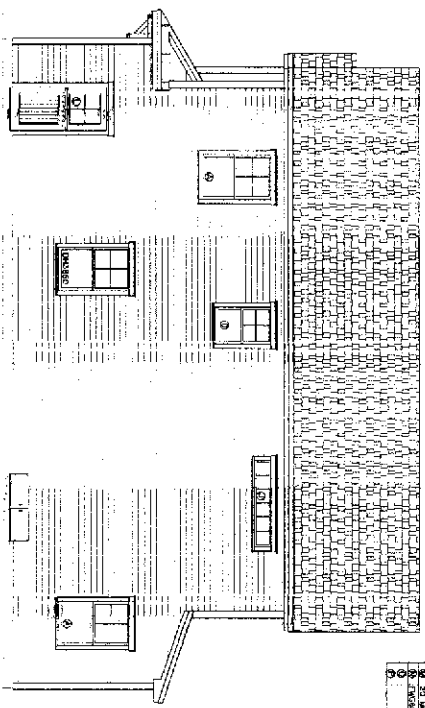

3 RIGHT SIDE ELEVATION

NO.	DESCRIPTION	QTY	UNIT	PRICE	TOTAL
1	1/2\"/>				

NO. OF SHEETS: 12
 SHEET NO.: 12
 DATE: 04/01/2017

NOTE: ALL DIMENSIONS ARE TO FACE UNLESS OTHERWISE NOTED. ALL MATERIALS AND FINISHES TO BE AS SHOWN ON THESE PLANS. THE CONTRACTOR SHALL BE RESPONSIBLE FOR OBTAINING ALL NECESSARY PERMITS AND APPROVALS FROM THE LOCAL AUTHORITIES. 