

ANDERSON 400 WINDOWS


NUM./MANUF. #	R.O. - W" x H"	QTY.	GRILLS	NOTES
(A) TW210310	3'-0" x 4'-0"	5	6/1	DBL HUNG
(B) TW18410	1'-10" x 5'-0"	2	4/1	DBL HUNG
(C) TW210410	3'-0" x 5'-0"	8	6/1	DBL HUNG, EGRESS
(D) TW210310	5'-11" x 5'-0"	2	6/1	MULLED DBL HUNG, EGRESS
(E) JAZ1	2'-0" x 2'-0"	4	4	LITE AMMING, OPERABLE
(F) CXW14	3'-0" x 4'-0"	1	6/1	CASEMENT
(G) C235	4'-0" x 3'-5"	1	6/1	MULLED CASEMENT
(H) CXW235	6'-0" x 3'-5"	1	6/1	MULLED CASEMENT

FRENCHWOOD GLIDING PATIO DOOR

(J) F7660611	6'-0" x 6'-11"	4	LITE	FRENCHWOOD GLIDER
--------------	----------------	---	------	-------------------

THERMA-TRU DOORS

(L) 3/OX6/8	W/ 12" SIDE LITES ONE SIDE	1		
(M) 3/OX6/8	THERM-TRU DR. T.B.D.	1		
(N) 2/OX6/8	THERM-TRU DR. T.B.D.	1		
(O) 2/OX6/8	20 MIN FIRE DOOR	1		

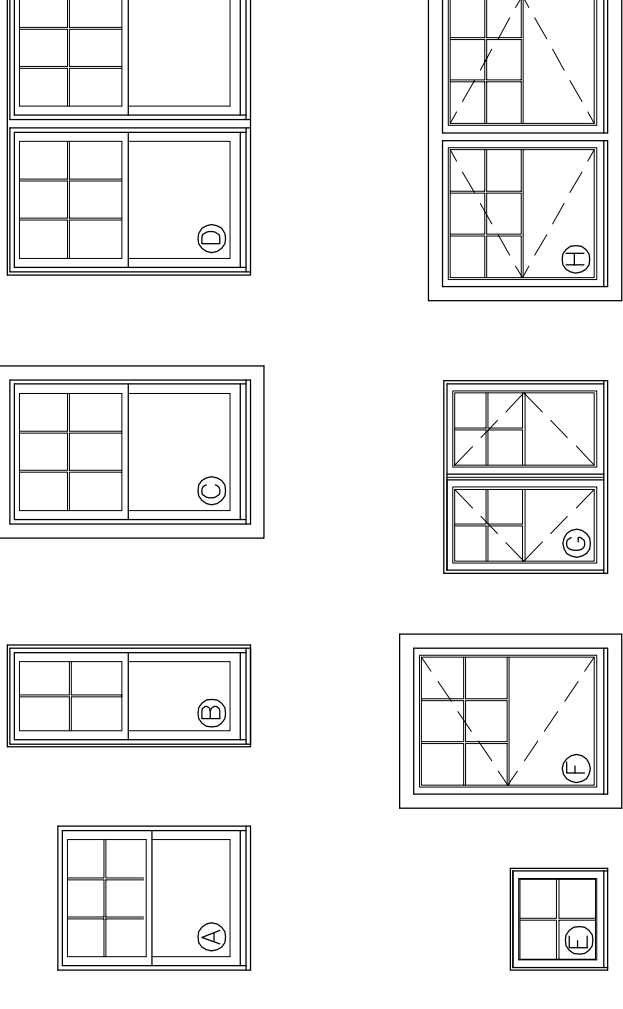

12 WHITE PINE WAY
 FALMOUTH, MAINE 04105
 TEL. (207) 632-5320
 MIKE@CDDHOME.COM

CURRAN
 DRAFTING & DESIGN

PROJECT NAME
REQUIA SPEC #2

PROJECT LOCATION
 PORTLAND, MAINE

BUILT BY


SHEET NAME
1ST FLOOR PLAN

© ALL RIGHTS RESERVED
 ALL IDEAS, DESIGNS AND PLANS INDICATED OR REPRESENTED BY THESE DRAWINGS ARE THE PROPERTY OF CURRAN DRAFTING & DESIGN. THESE DRAWINGS WERE CREATED AND DEVELOPED FOR USE ON OR IN CONNECTION WITH THE SPECIFIED PROJECT NAME & NUMBER AND ARE NOT TO BE REPRODUCED OR COPIED IN ANY MANNER WITHOUT THE WRITTEN PERMISSION OF CURRAN DRAFTING & DESIGN. THESE PLANS ARE INTENDED FOR A ONE-TIME USE ONLY. THIS DRAWING IS NOT TO BE REPRODUCED OR COPIED IN ANY MANNER WITHOUT THE WRITTEN PERMISSION OF CURRAN DRAFTING & DESIGN. IF THE LARGE "C" IN THE TITLE BLOCK IS NOT "RED" IN COLOR.

DRAWN BY: M.P.C.
 CHECKED BY: M.P.C.

SCALE: AS-NOTED
 DATE: 10/28/16
 FILE NUMBER 16-0046
 REVISIONS:

A-3

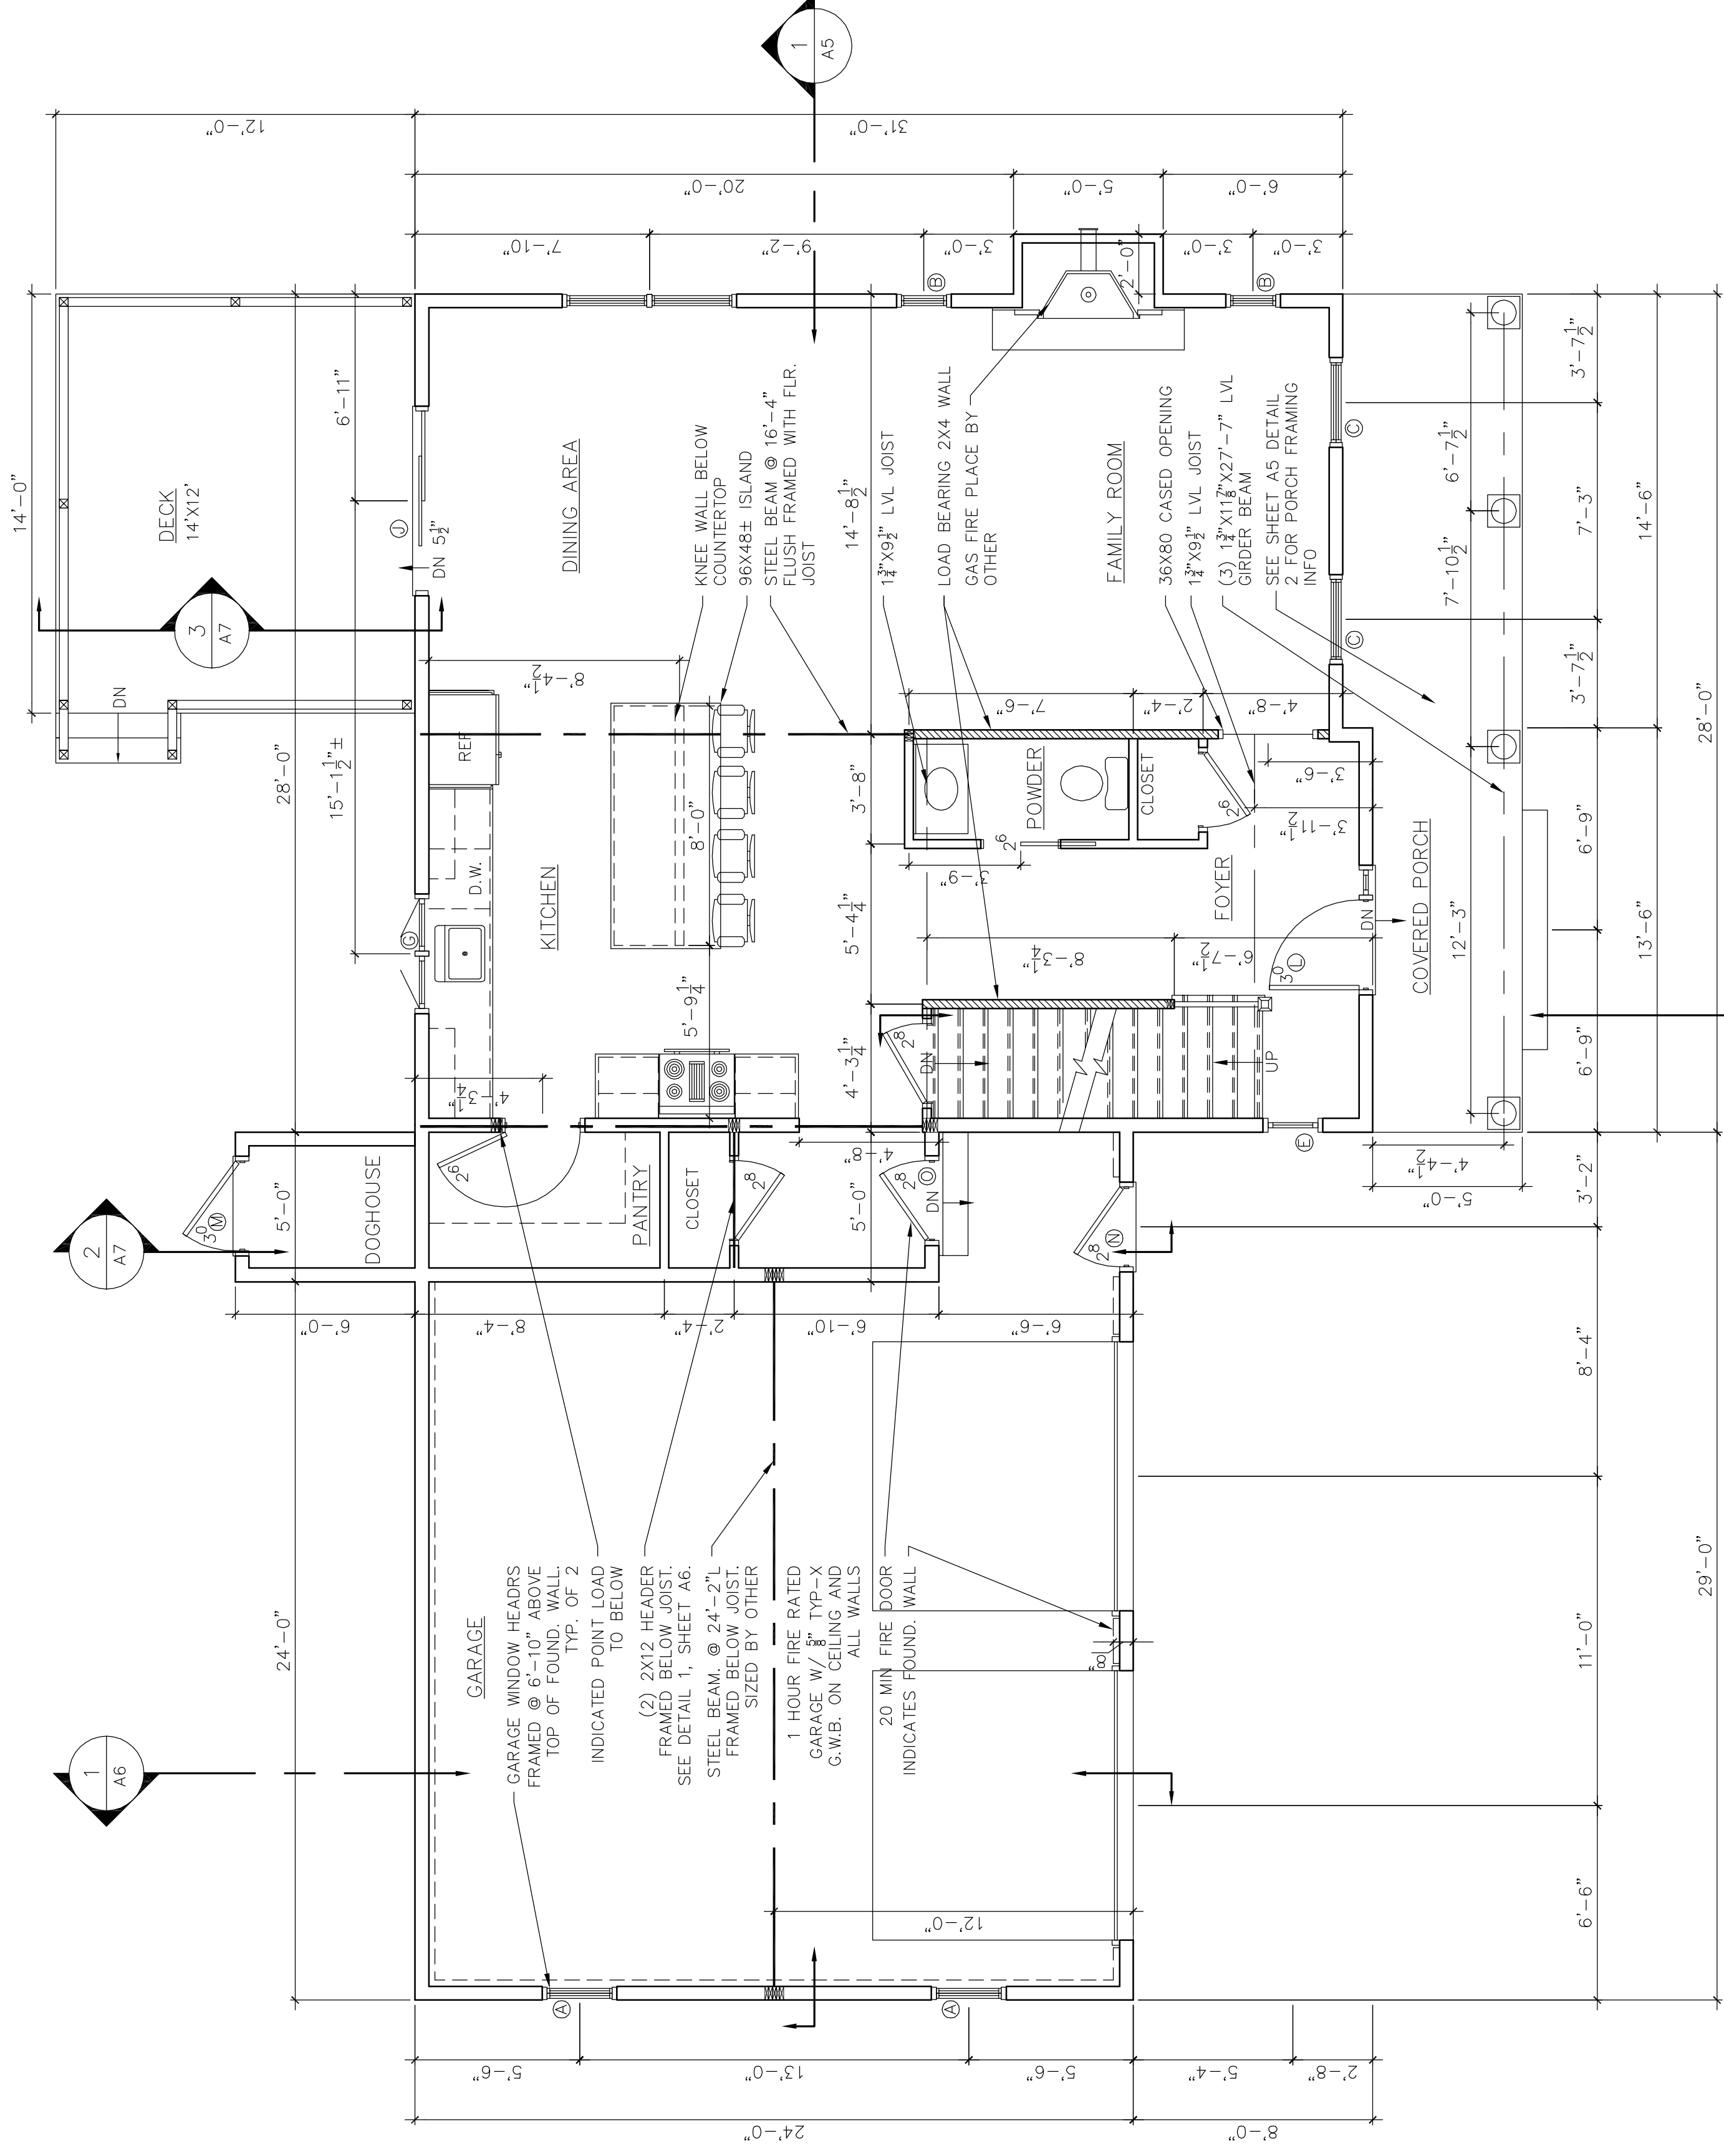

2 FIRST FLOOR PLAN
 1/4" = 1'-0"

NOTE: DRAWINGS PROVIDED FOR INFORMATIONAL PURPOSES ONLY. I, THE USER, ASSUME RESPONSIBILITY FOR LOCAL USE, COMPLIANCE WITH LOCAL BUILDING REGULATIONS AND LOCAL ORDINANCES. EMPLOYEES OF CURRAN DRAFTING AND DESIGN, ARE NOT REGISTERED ARCHITECTS OR ENGINEERS. ALL DIMENSIONS AND SPECIFICATIONS TO BE VERIFIED BY CONTRACTOR BEFORE THE START OF CONSTRUCTION. CURRAN DRAFTING AND DESIGN, IS NOT RESPONSIBLE FOR ANY CHANGES TO THE DRAWINGS MADE BY THE CLIENT AND/OR CONTRACTOR.

CLIENT _____
 CLIENT _____