


ANDERSON 400 WINDOWS

NUM.	MANUF.	#	R.O. - W" x H"	QTY.	GRILLS	NOTES
Ⓐ	TW210310	3	0 ¹¹ / ₁₆ " x 4'-0 ¹¹ / ₁₆ "	5	6/1	DBL HUNG
Ⓑ	TW18410	1	1'-10 ¹¹ / ₁₆ " x 5'-0 ¹¹ / ₁₆ "	2	4/1	DBL HUNG
Ⓒ	TW210410	3	0 ¹¹ / ₁₆ " x 5'-0 ¹¹ / ₁₆ "	8	6/1	DBL HUNG, EGRESS
Ⓓ	TW210310	5	11 ¹¹ / ₁₆ " x 5'-0 ¹¹ / ₁₆ "	2	6/1	MULLED DBL HUNG, EGRESS
Ⓔ	AZ1	2	0 ¹¹ / ₁₆ " x 2'-0 ¹¹ / ₁₆ "	4	4 LITE	AWNING, OPERABLE
Ⓕ	CXW14	3	0 ¹¹ / ₁₆ " x 4'-0 ¹¹ / ₁₆ "	1	6/1	CASEMENT
Ⓖ	C235	4	0 ¹¹ / ₁₆ " x 3'-5 ¹¹ / ₁₆ "	1	6/1	MULLED CASEMENT
Ⓗ	CXW235	6	0 ¹¹ / ₁₆ " x 3'-5 ¹¹ / ₁₆ "	1	6/1	MULLED CASEMENT
Ⓘ						
FRENCHWOOD GLIDING PATIO DOOR						
Ⓚ	FW60611	6	0 ¹¹ / ₁₆ " x 6'-11 ¹¹ / ₁₆ "	4	LITE	FRENCHWOOD GLIDER
Ⓛ	3/OX6/8	1		1		W/ 12" SIDE LITES ONE SIDE
Ⓜ	3/OX6/8	1		1		THERM-TRU DR. T.B.D.
Ⓝ	2/8X6/8	1		1		THERM-TRU DR. T.B.D.
Ⓟ	2/8X6/8	1		1		20 MIN FIRE DOOR

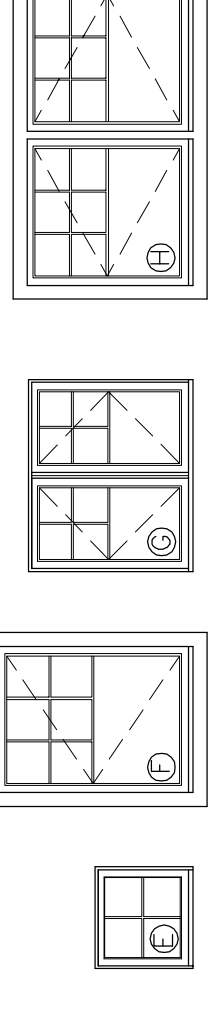

12 WHITE PINE WAY
FALMOUTH, MAINE 04105
CEL. (207) 632-5320
MIKE@CDDHOME.COM

CURRAN
DRAFTING & DESIGN

PROJECT NAME

REQUIA
SPEC #2

PROJECT LOCATION

PORTLAND, MAINE

BUILT BY

SHEET NAME


2ND FLOOR
PLAN

© ALL RIGHTS RESERVED
ALL IDEAS, DESIGNS AND PLANS INDICATED OR REPRESENTED BY THESE DRAWINGS ARE THE PROPERTY OF CURRAN DRAFTING & DESIGN. THESE DRAWINGS ARE TO BE USED ONLY IN CONNECTION WITH THE SPECIFIED PROJECT NAME & THESE DRAWINGS ARE NOT TO BE REPRODUCED, COPIED, REPRODUCED OR COPIED BY ANYONE FOR ANY PURPOSES WITHOUT THE WRITTEN PERMISSION OF CURRAN DRAFTING & DESIGN. THESE PLANS ARE INTENDED FOR A ONE TIME USE ONLY. THESE PLANS ARE TO BE USED AS A COPY IF THE LARGE "C" IN THE TITLE BLOCK IS NOT "RED" IN COLOR.

DRAWN BY: M.P.C.
CHECKED BY: M.P.C.

SCALE: AS-NOTED
DATE: 10/28/16
FILE NUMBER: 16-0046
REVISIONS:

1 SECOND FLOOR PLAN
1/4" = 1'-0"

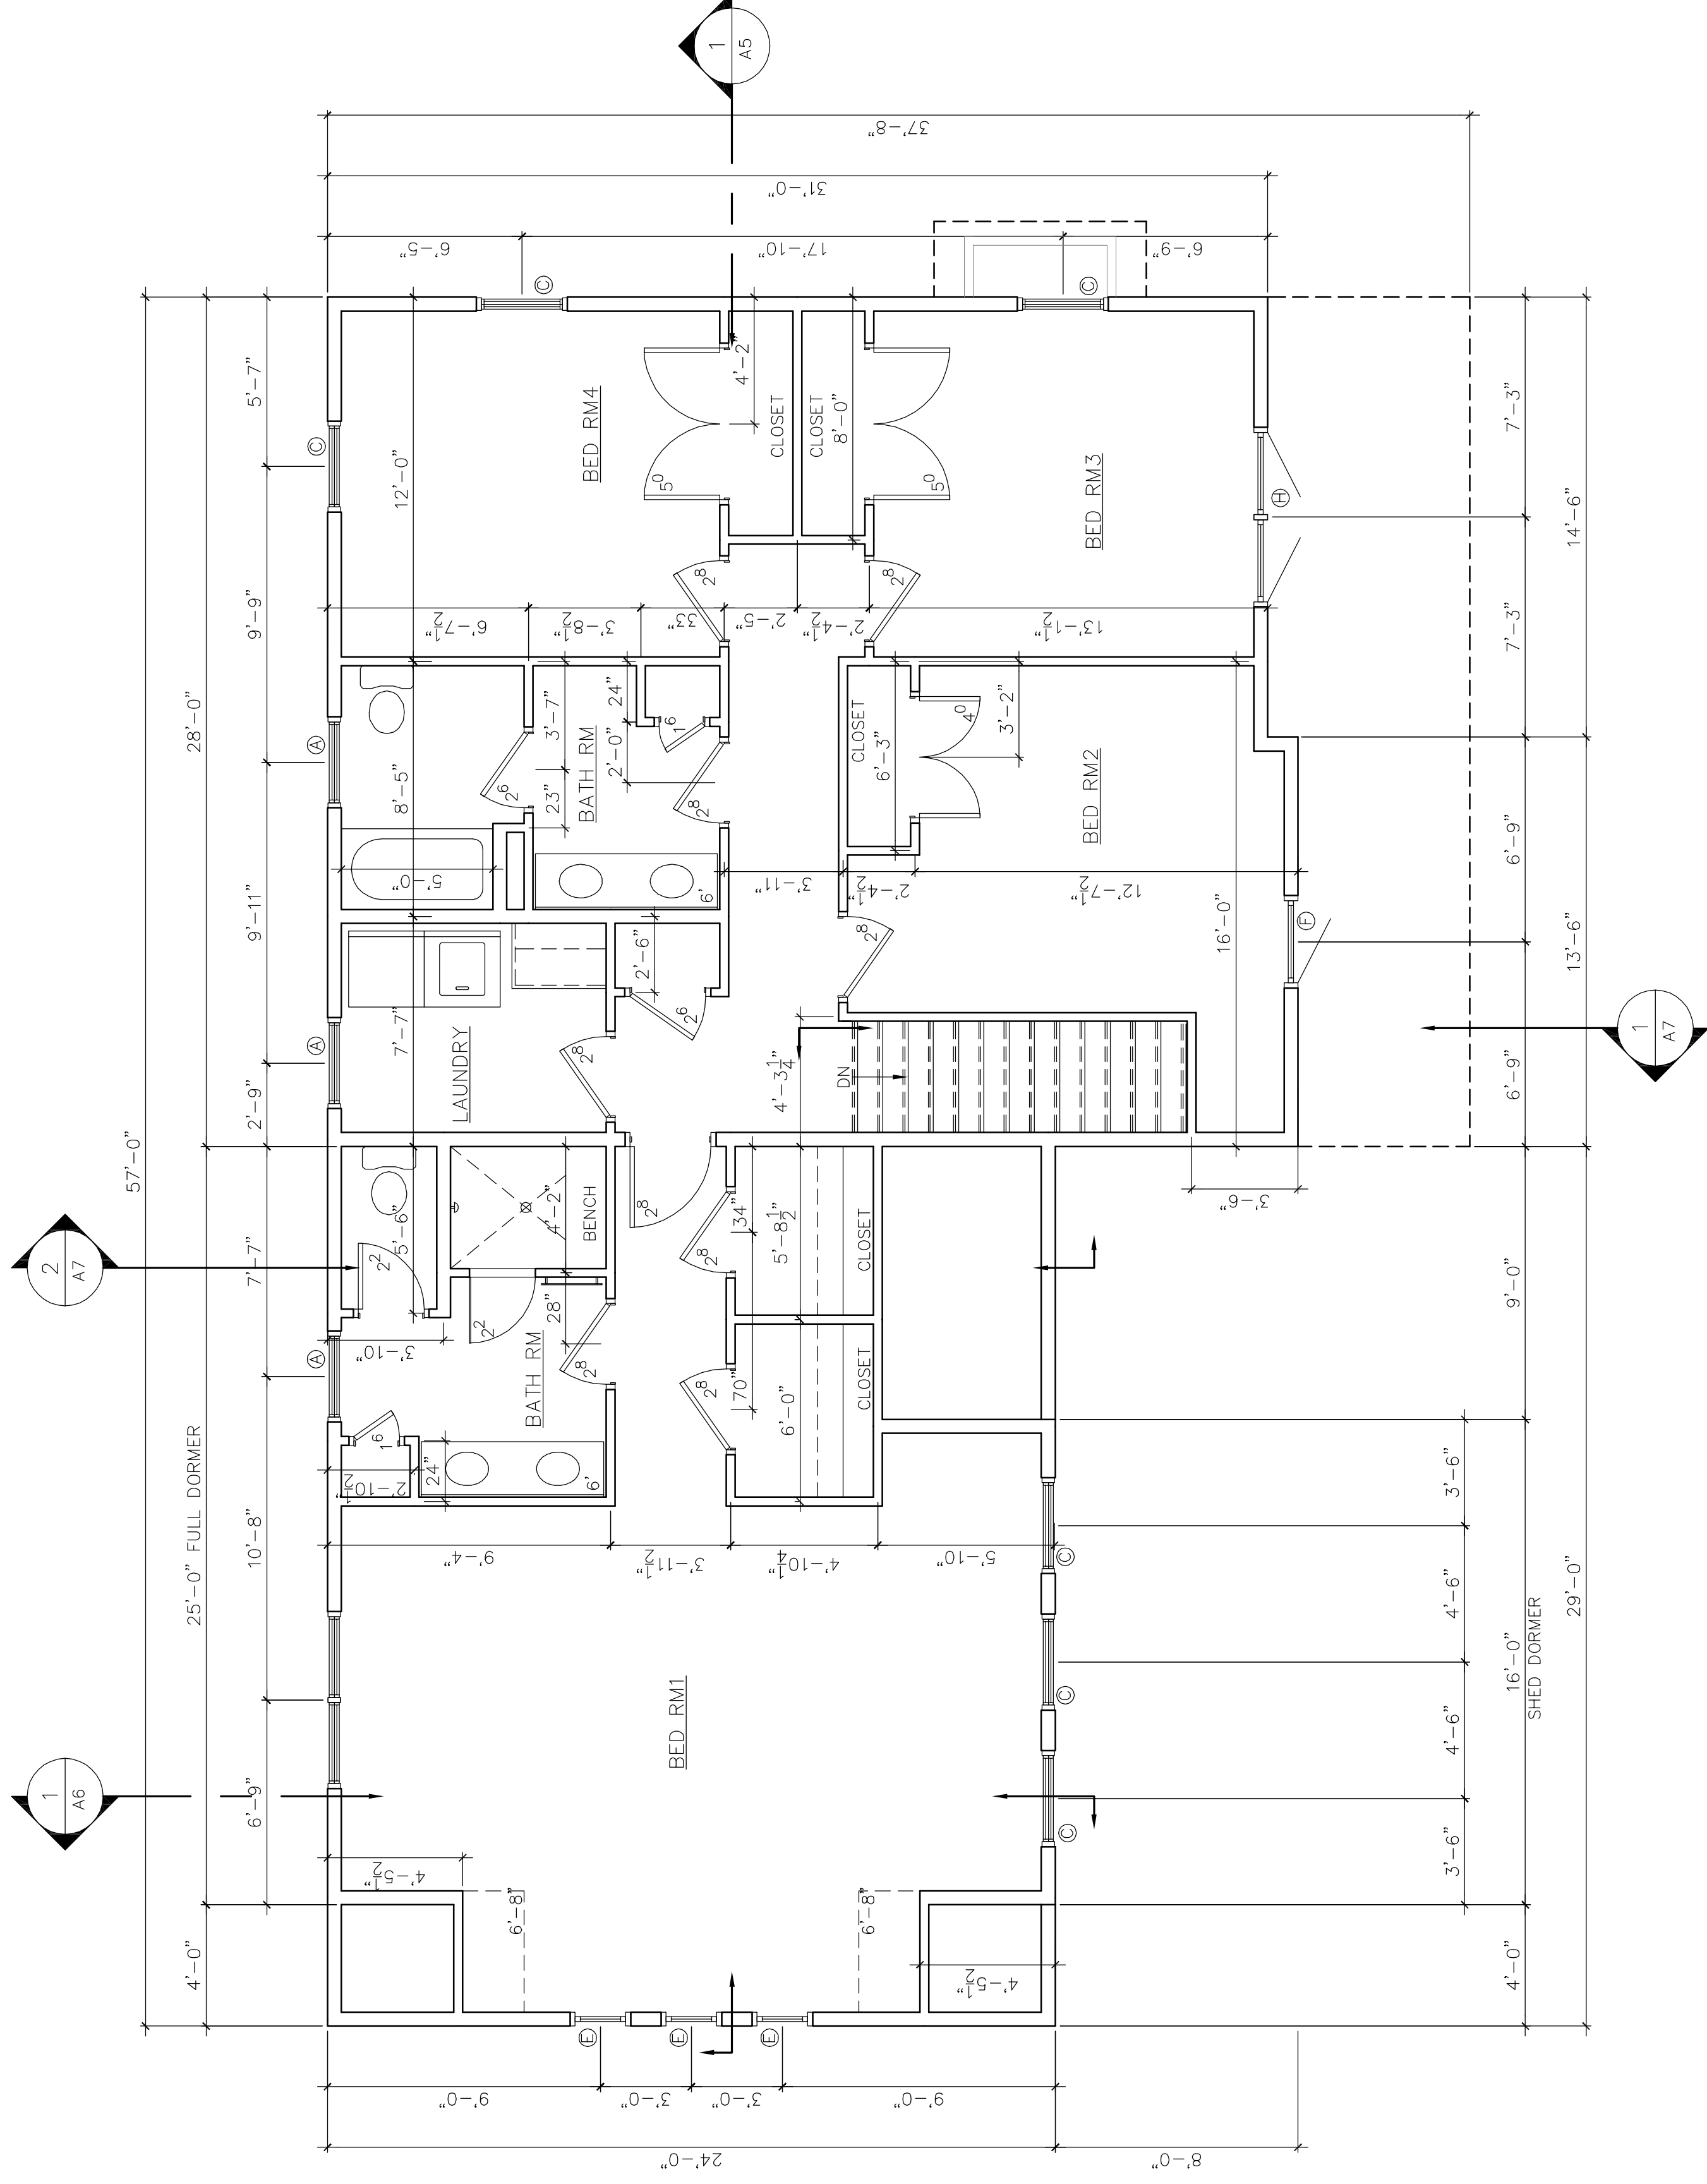

NOTE: DRAWINGS PROVIDED FOR INFORMATIONAL PURPOSES ONLY. USER ASSUMES RESPONSIBILITY FOR LOCAL CODE COMPLIANCE. THE CONTRACTOR SHALL VERIFY ALL DIMENSIONS WITH LOCAL BUILDING DEPARTMENTS AND LOCAL AGENCIES BEFORE THE START OF CONSTRUCTION. CURRAN DRAFTING AND DESIGN IS NOT RESPONSIBLE FOR ANY CHANGES TO THE DRAWINGS MADE BY THE CLIENT AND/OR CONTRACTOR. THE CONTRACTOR SHALL VERIFY ALL DIMENSIONS AND SPECIFICATIONS TO BE PERFORMED BY THE CONTRACTOR BEFORE THE START OF CONSTRUCTION.

CLIENT
CLIENT

A-4