


DOOR #	SIZE	LABEL	HEADER	NOTES
01	74.5"x64.5"	DOUBLE LANE WINDOW	(3) 2x12	AMERICAN 200 SERIES
02	36.5"x48.5"	DOUBLE LANE WINDOW	(3) 2x12	AMERICAN 200 SERIES
03	36.5"x64.5"	DOUBLE LANE WINDOW	(3) 2x12	AMERICAN 200 SERIES
04	36.5"x48.5"	DOUBLE LANE WINDOW	(3) 2x12	AMERICAN 200 SERIES
05	30.5"x48.5"	DOUBLE LANE WINDOW	(3) 2x12	AMERICAN 200 SERIES
06	24.5"x48.5"	LANE WINDOW	(3) 2x12	AMERICAN 200 SERIES
01	36.5"x68.5"	DOOR	(3) 2x12	THERMA TRU
02	72.5"x68.5"	PANED DOOR	(3) 2x12	THERMA TRU
03	36.5"x68.5"	DOOR	(3) 2x12	THERMA TRU
04	108.5"x68.5"	DOOR (OVERHEAD DOOR)	(3) 2x12	THERMA TRU
05	36"x68"	DOOR	SR160	INTERIOR PRE-CAST W/ SELF-CLOSERS

NOTE: INTERIOR DOORS SIZE AS NOTED ON PLAN.


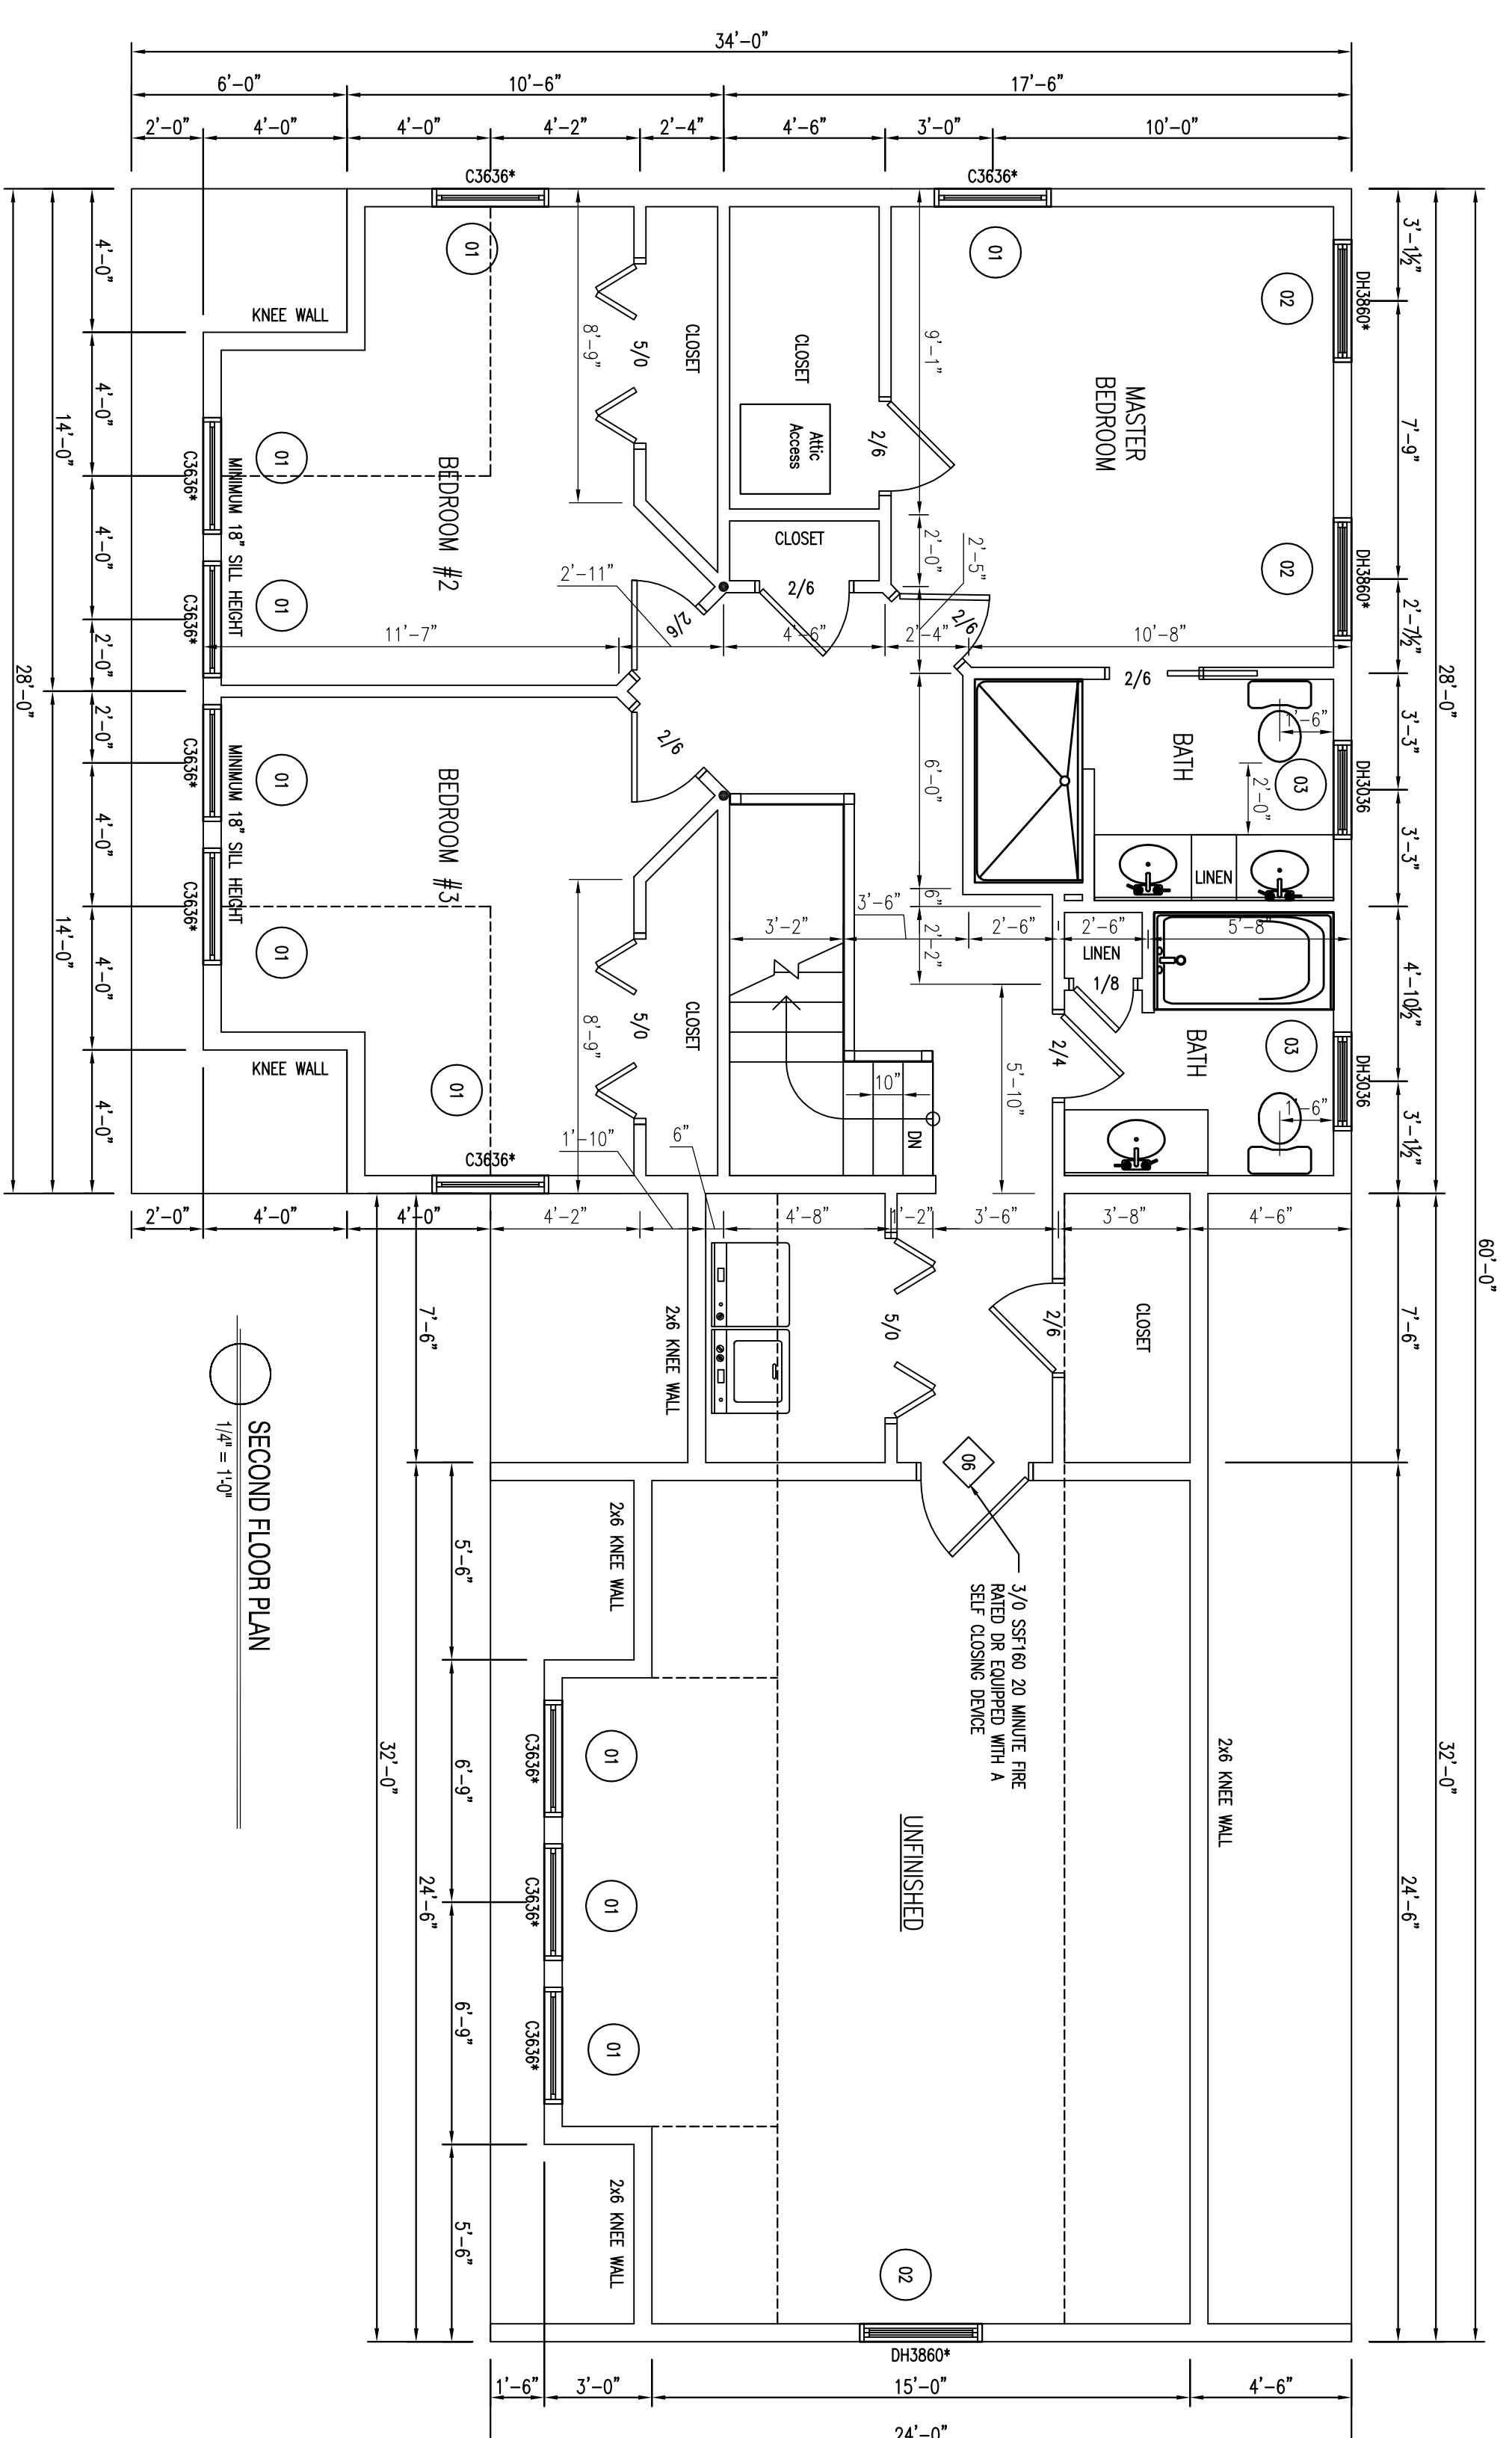


DOOR #	SIZE	LABLE	HEADER	NOTES
01	36.5"x64.5"	DOOR	(3) 2x12	AMERICAN 200 SERIES
02	36.5"x68.5"	DOUBLE LANE WINDOW	(3) 2x12	AMERICAN 200 SERIES
03	36.5"x68.5"	DOUBLE LANE WINDOW	(3) 2x12	AMERICAN 200 SERIES
05	36"x68"	DOOR	SR160	INTERIOR PRE-CAST W/ SELF-CLOSERS

NOTE: INTERIOR DOORS SIZE AS NOTED ON PLAN.

- CARBON MONOXIDE ALARMS SHALL BE INSTALLED IN THE FOLLOWING LOCATIONS
- OUTSIDE EACH SEPARATE SLEEPING AREA IN THE UNFINISHED VENTILATED AREA OF THE BEDROOMS
 - IN THE IMMEDIATE VICINITY OF THE BEDROOMS IN DWELLING UNITS WHEN SUCH FIRE-ALARM APPLIANCES ARE INSTALLED AND IN DWELLING UNITS THAT HAVE ATTACHED GARAGES

ISSUED FOR PERMIT
12/04/17

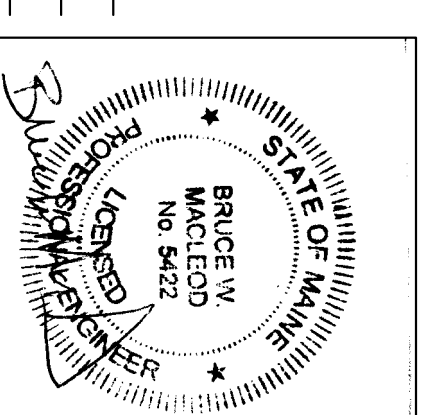 

MACLEOD STRUCTURAL ENGINEERS, P.A. 100 Pine Street, Suite 200, Portland, ME 04101 Tel: 33 Portland Road Portland, Maine	
DATE: 10/16/17	TITLE: FLOOR PLAN
SCALE: as noted	DRAWN BY: BMM
	DRAWING NUMBER: A-1.1