


DOOR #	SIZE	LABEL	HEADER	NOTES
01	74.5"x64.5"	DOUBLE HUNG WINDOW	(3) 2x12	AMERICAN 200 SERIES
02	36.5"x48.5"	DOUBLE HUNG WINDOW	(3) 2x12	AMERICAN 200 SERIES
03	36.5"x64.5"	DOUBLE HUNG WINDOW	(3) 2x12	AMERICAN 200 SERIES
04	36.5"x48.5"	DOUBLE HUNG WINDOW	(3) 2x12	AMERICAN 200 SERIES
05	36.5"x48.5"	DOUBLE HUNG WINDOW	(3) 2x12	AMERICAN 200 SERIES
06	74.5"x44.5"	AWNING WINDOW	(3) 2x12	AMERICAN 200 SERIES
01	36.5"x66.5"	DOOR	(3) 2x12	THERMA TRU
02	72.5"x66.5"	PATIO DOOR	(3) 2x12	THERMA TRU
03	36.5"x66.5"	DOOR	(3) 2x12	THERMA TRU
04	106.5"x66.5"	SHARED OVERHEAD DOOR	(3) 2x12	THERMA TRU
05	36"x66"	DOOR	SR160	INTERIOR PRE-CAST W/ SELF-CLOSERS

- CARBON MONOXIDE ALARMS SHALL BE INSTALLED IN THE FOLLOWING LOCATIONS
- OUTSIDE EACH SEPARATE SLEEPING AREA IN THE UNFINISHED VENTILATED AREA OF THE BEDROOMS
  - IN THE UNFINISHED VENTILATED AREA OF THE BEDROOMS IN DWELLING UNITS WITHIN WHICH FUEL-BURNING APPLIANCES ARE INSTALLED AND IN DWELLING UNITS THAT HAVE ATTACHED GARAGES

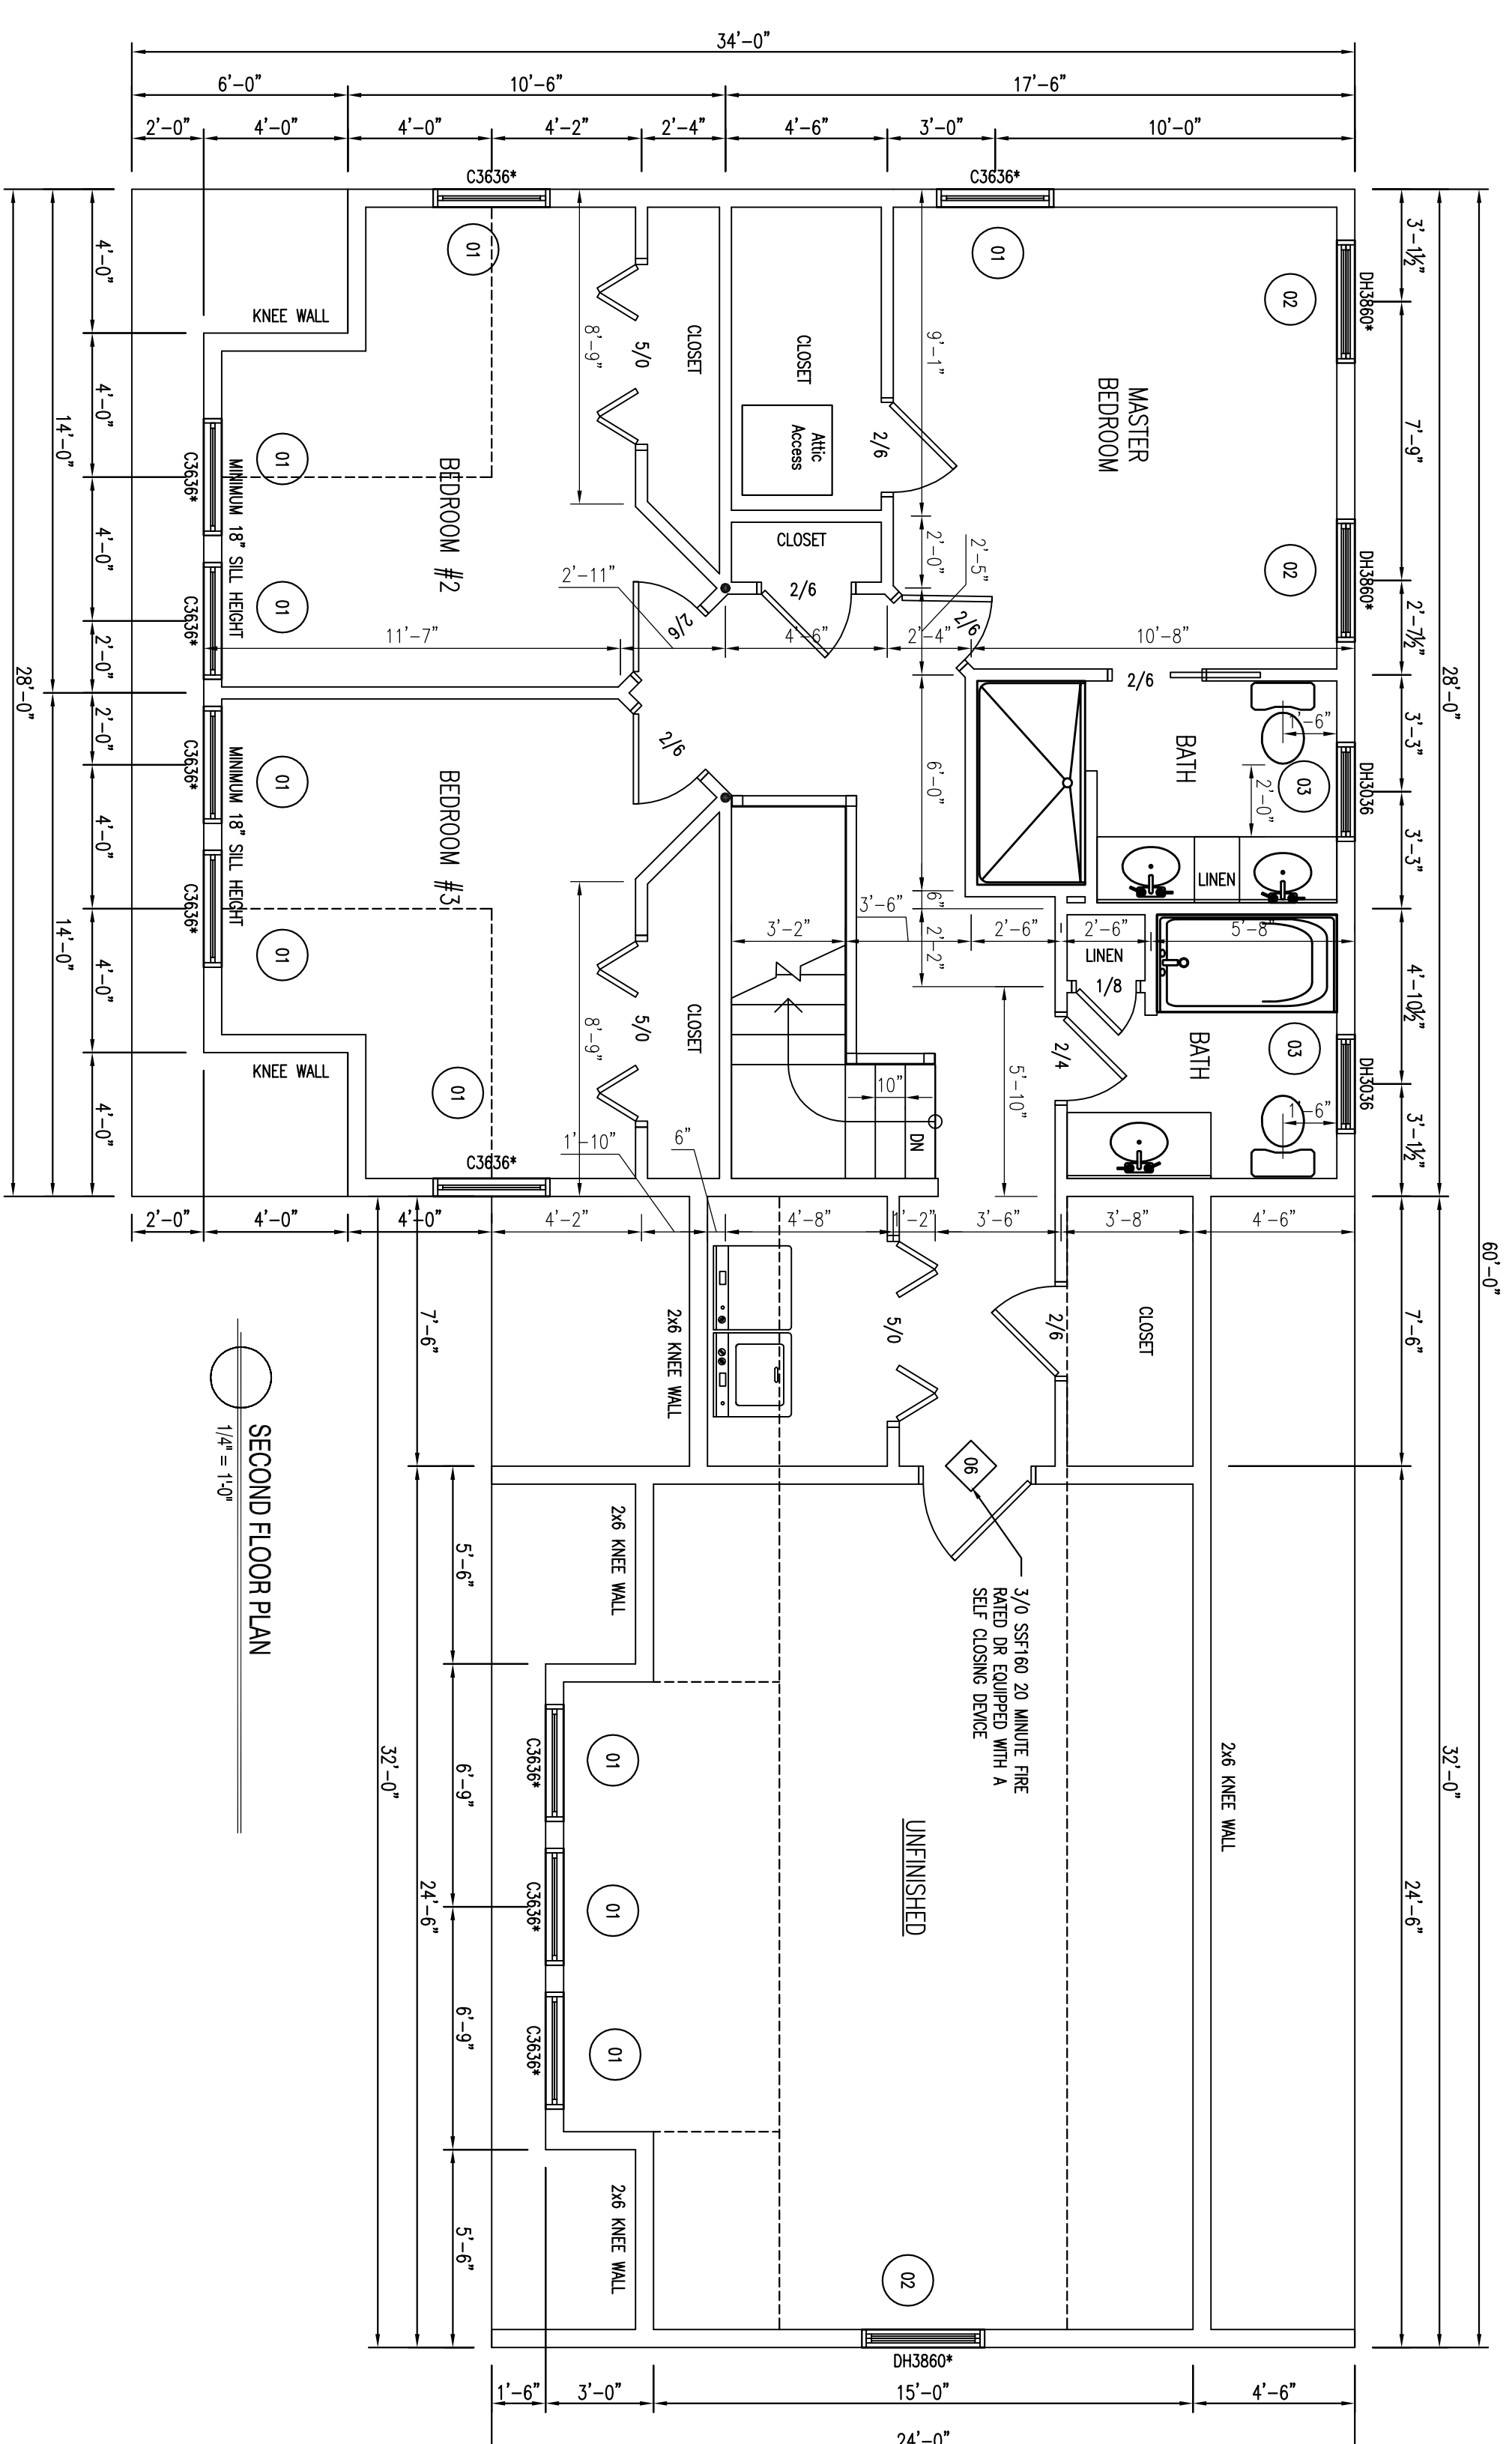


DOOR #	SIZE	LABEL	HEADER	NOTES
01	36.5"x66.5"	DOOR	(3) 2x12	AMERICAN 200 SERIES
02	36.5"x66.5"	DOUBLE HUNG WINDOW	(3) 2x12	AMERICAN 200 SERIES
03	36.5"x66.5"	DOUBLE HUNG WINDOW	(3) 2x12	AMERICAN 200 SERIES
05	36"x66"	DOOR	SR160	INTERIOR PRE-CAST W/ SELF-CLOSERS

NOTE: SHEET GLAZING SHALL BE ASSIGNED INTO ALL WINDOWS WITHIN 1' OF FINISHED FLOOR, AS WELL AS EXTERIOR WINDOWS, EXCEPT FOR EXTERIOR DOORS AND EXTERIOR DOORS LOCATED WITHIN 6" OF FLOOR

NOTE: INTERIOR DOORS SIZE IS NOTED ON PLAN

ISSUED FOR PERMIT  
12/04/17

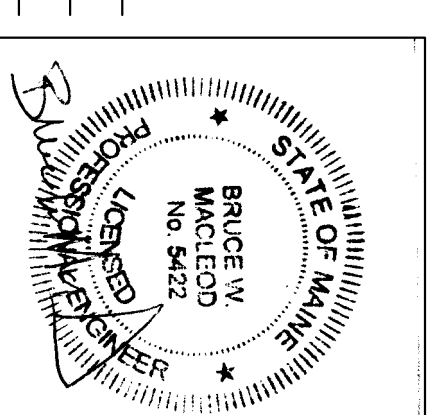

<b>MACLEOD</b>	
STRUCTURAL ENGINEERS, P.A.	
1000 Main Street, Suite 200, Bangor, ME 04910	
Tel: 33 Penning Road, Portland, Maine	
TITLE:	FLOOR PLAN
DATE:	10/16/17
SCALE:	as noted
DRAWN BY:	BHW
PROJ. NO.:	2017-081
DRAWING NUMBER:	A-1.1